


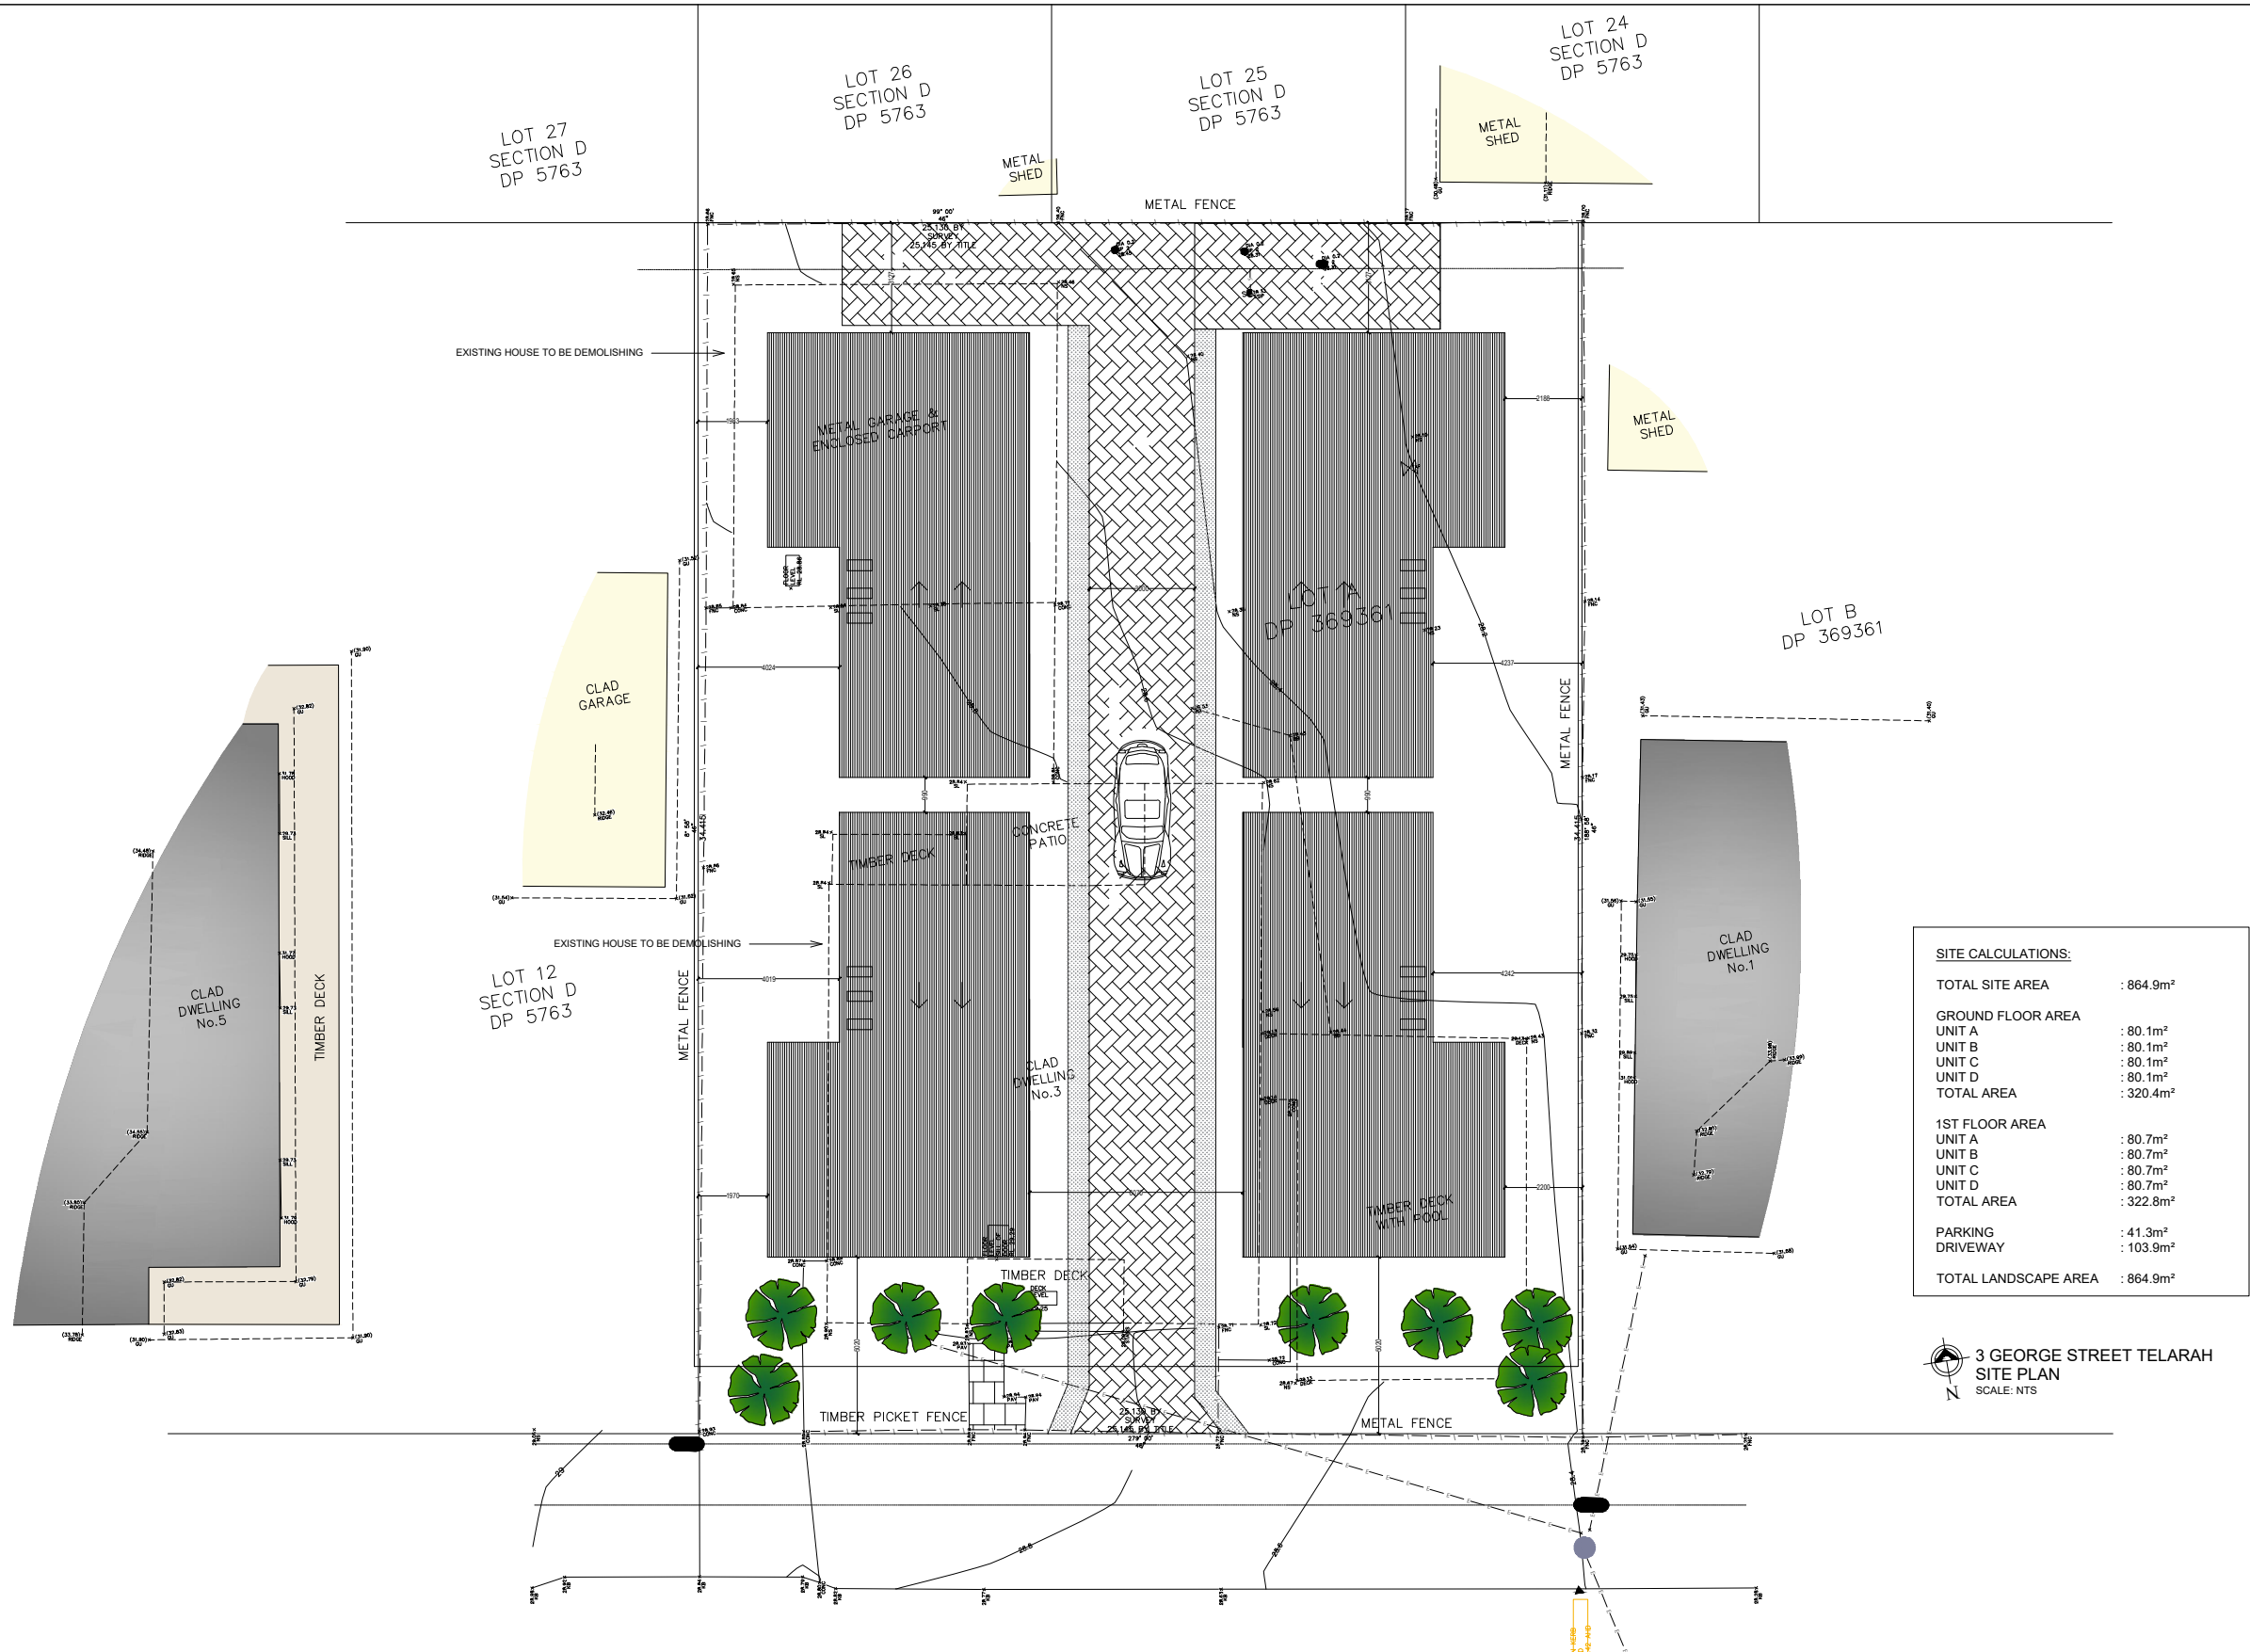

Proposed Residence

For : Evenwill Developers
address : 3 George Street,
Suburb : Telarah
Council : Maitland city council

LOCATION:

Project Details

DRAWN BY: Hayat	DATE: 15-02-2023	JOB NO: 16934
SHEET TITLE: SITE PLAN		SHEET NO: 10 / 09
SCALE: 1:200	FINAL PLAN ISSUE: DA	FINAL PLAN DATE: 15-02-2023



GENERAL NOTES

Do not scale drawings use figured dimensions only. Check & verify dimension & levels prior to the commencement of any work. All discrepancies to be reported to the drafting office

COPYRIGHT: The Design Junction Australia is the legal and beneficial owner of the copyright in this plan and no part of this plan may be reproduced. Unauthorised use, copy, amendment or adaption will be prosecuted

3 GEORGE STREET TELARAH
SITE PLAN
SCALE: NTS

THE DESIGN JUNCTION
THE HOME OF DESIGN AND ARCHITECTURE

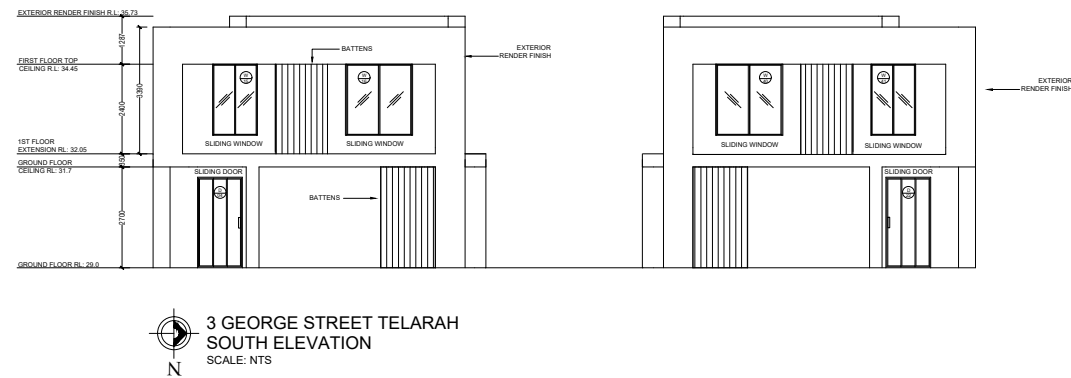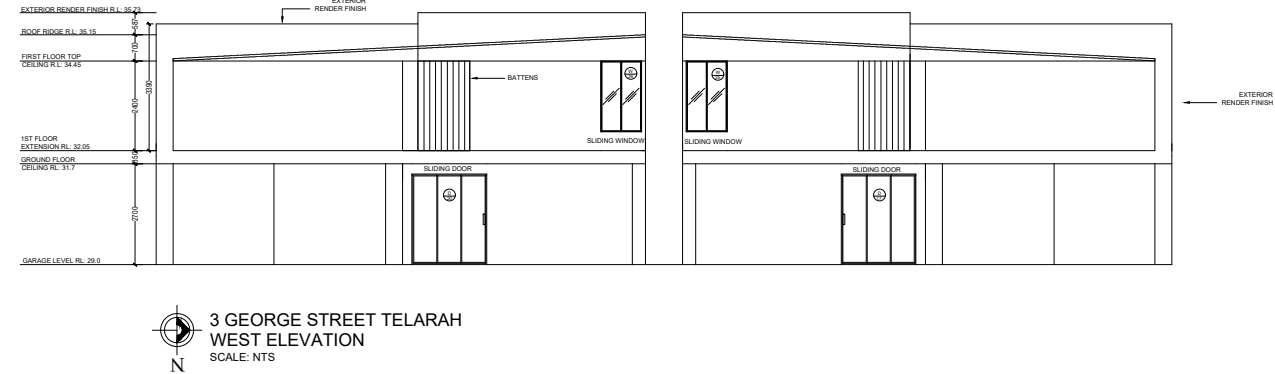

Proposed Residence

For : Evenwill Developers
address : 3 George Street,
Suburb : Telarah
Council : Maitland city council

LOCATION:

Project Details


DRAWN BY: Hayat	DATE: 15-02-2023	JOB NO: 16934
SHEET TITLE: SOUTH & WEST ELEVATION		SHEET NO: 10 / 09
SCALE: 1:200	FINAL PLAN ISSUE: DA	FINAL PLAN DATE: 15-02-2023

GENERAL NOTES


Do not scale drawings use figured dimensions only. Check & verify dimension & levels prior to the commencement of any work. All discrepancies to be reported to the drafting office

COPYRIGHT: The Design Junction Australia is the legal and beneficial owner of the copyright in this plan and no part of this plan may be reproduced. Unauthorised use, copy, amendment or adaption will be prosecuted

THE DESIGN JUNCTION
THE HOME OF DESIGN AND ARCHITECTURE

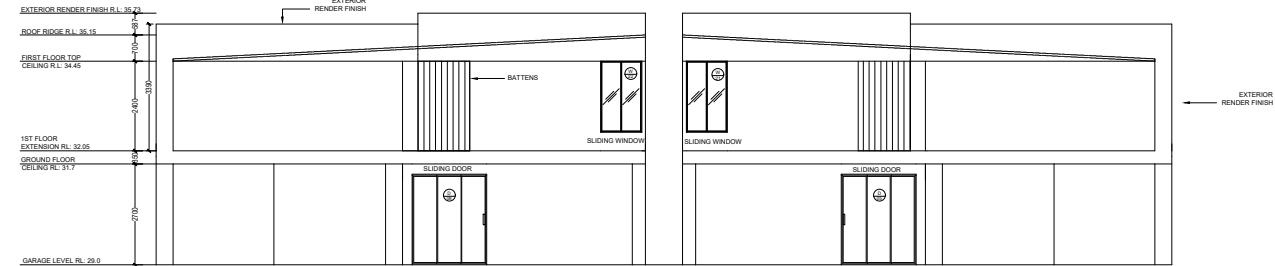

3 GEORGE STREET TELARAH
EAST ELEVATION
SCALE: NTS

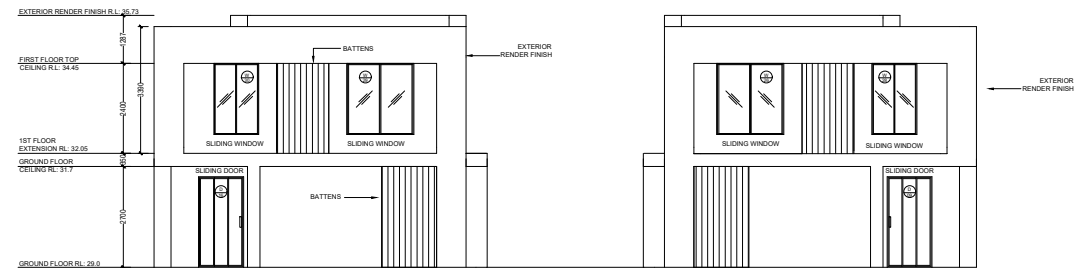

3 GEORGE STREET TELARAH
NORTH ELEVATION
SCALE: NTS

Proposed Residence

For : Evenwill Developers
address : 3 George Street,
Suburb : Telarah
Council : Maitland city council

LOCATION:

Project Details

DRAWN BY: Hayat	DATE: 15-02-2023	JOB NO: 16934
SHEET TITLE: NORTH & EAST ELEVATION	SHEET NO: 10 / 09	
SCALE: 1:200	FINAL PLAN ISSUE: DA	FINAL PLAN DATE: 15-02-2023

GENERAL NOTES

Do not scale drawings use figured dimensions only. Check & verify dimension & levels prior to the commencement of any work. All discrepancies to be reported to the drafting office

COPYRIGHT: The Design Junction Australia is the legal and beneficial owner of the copyright in this plan and no part of this plan may be reproduced. Unauthorised use, copy, amendment or adaption will be prosecuted

THE DESIGN JUNCTION
THE HOME OF DESIGN AND ARCHITECTURE

