




12  
DP225727

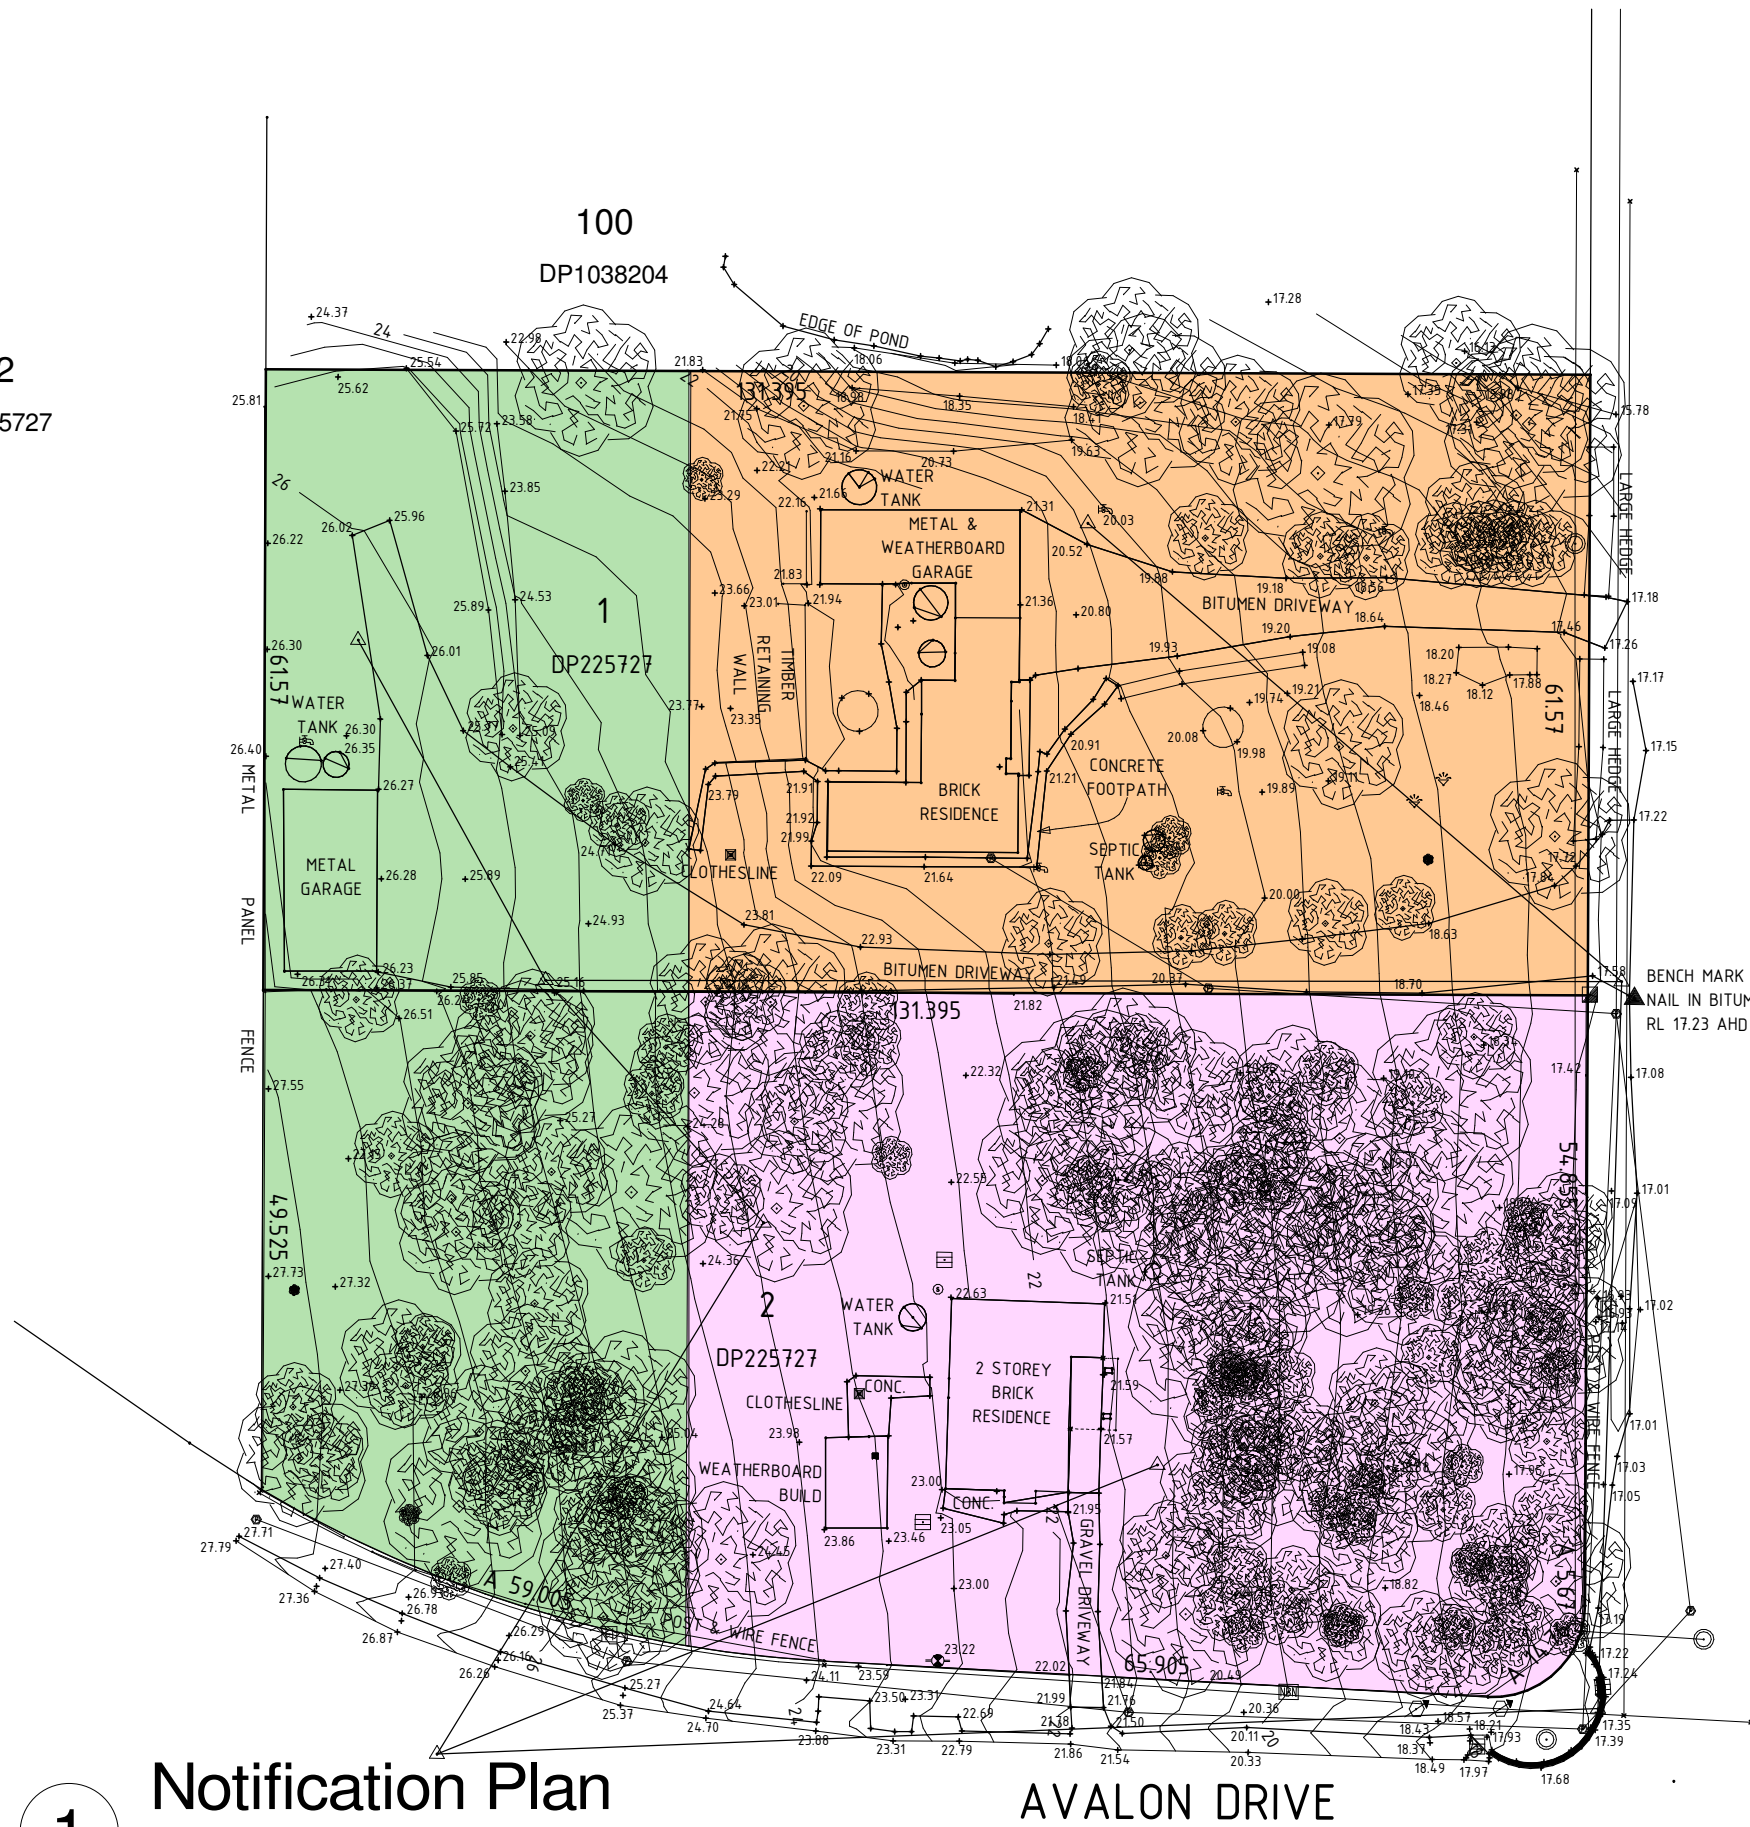


1 Notification Plan  
Scale : 1 : 750

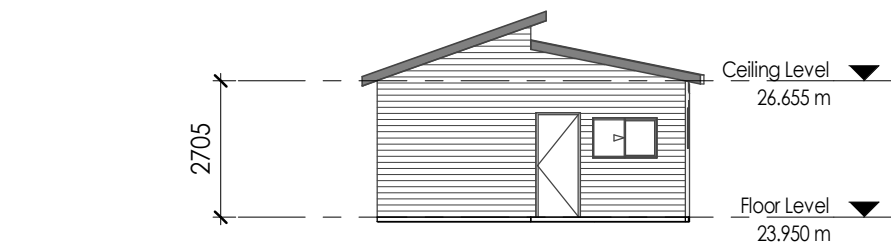


2 Front Elevation (North West)  
Scale : 1 : 150

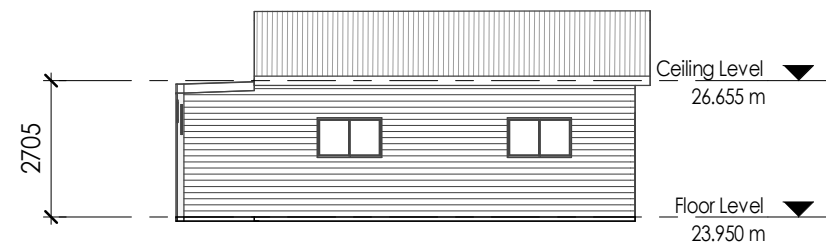

3 Side Elevation (North East)  
Scale : 1 : 150

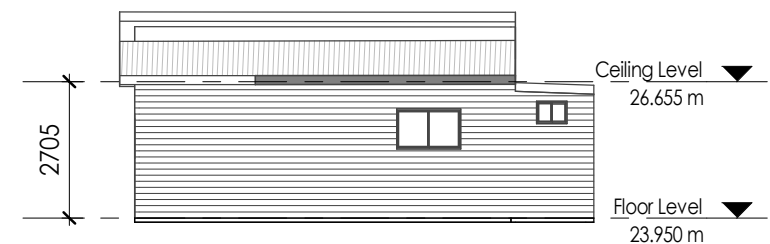

4 Side Elevation (South West)  
Scale : 1 : 150

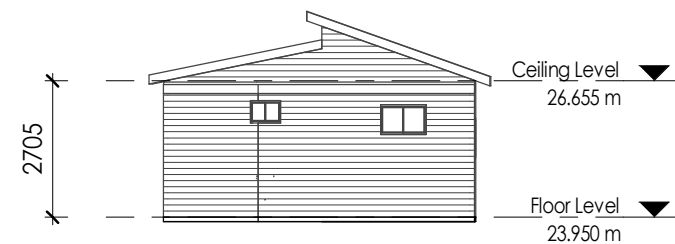

5 Rear Elevation (South East)  
Scale : 1 : 150

NOT FOR CONSTRUCTION