



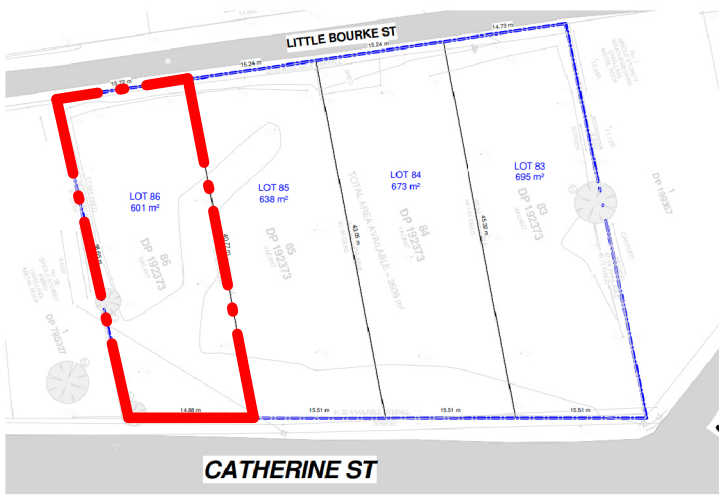


LOCATION PLAN

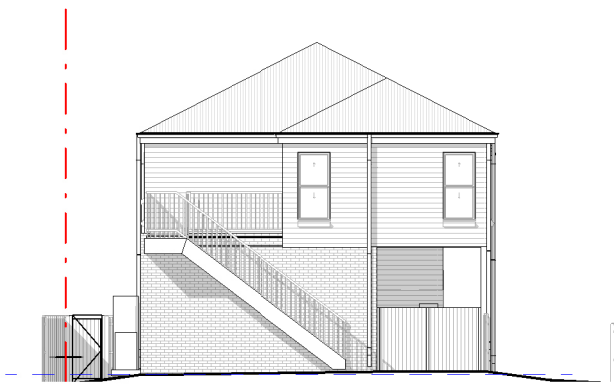


2 WEST ELEVATION 86 A NP
N-01 1 : 200




3 EAST ELEVATION - 86A NP
N-01 1 : 200

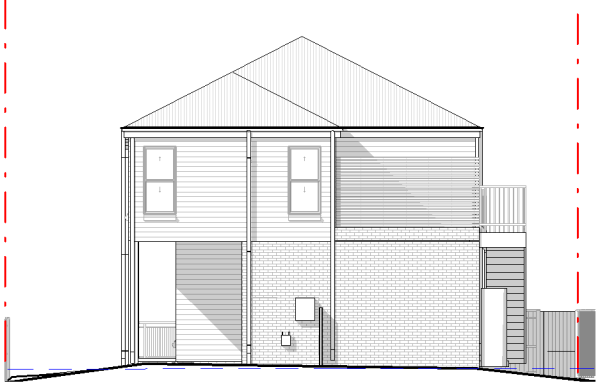

4 EAST ELEVATION-86 B NP
N-01 1 : 200

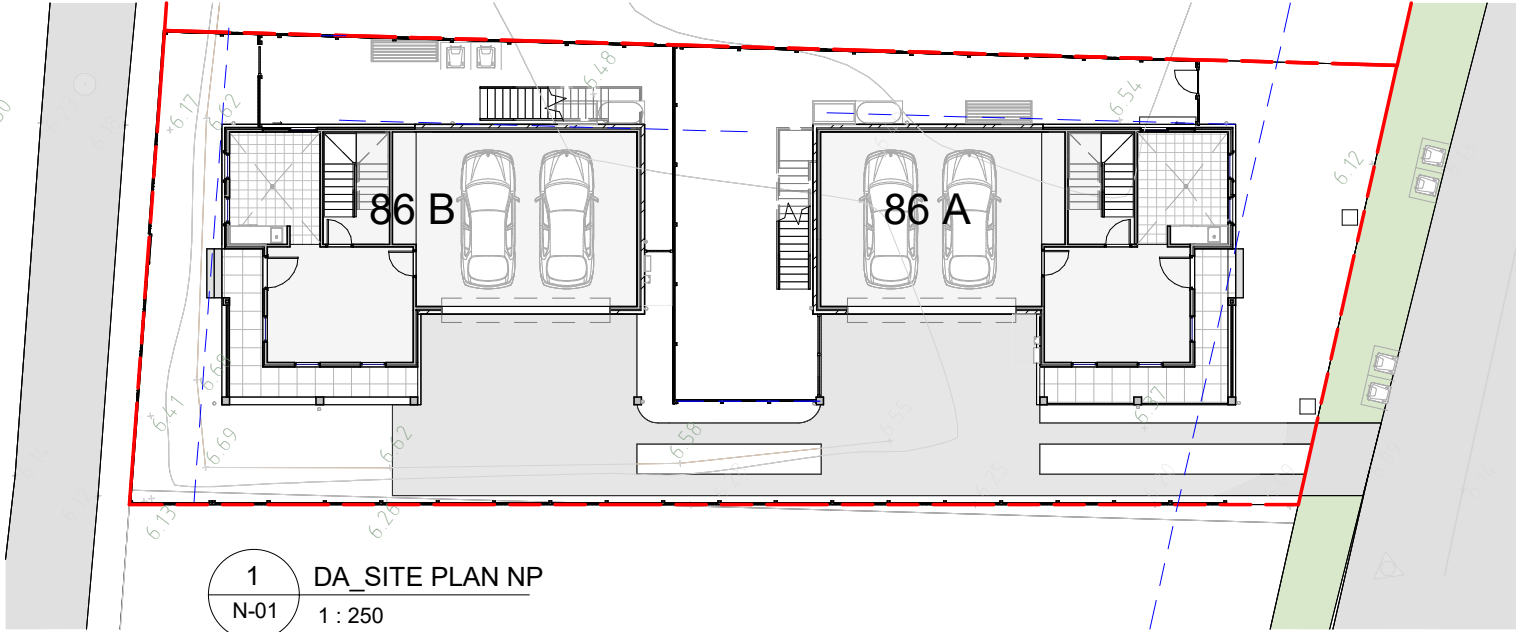


1 DA SITE PLAN NP
N-01 1 : 250

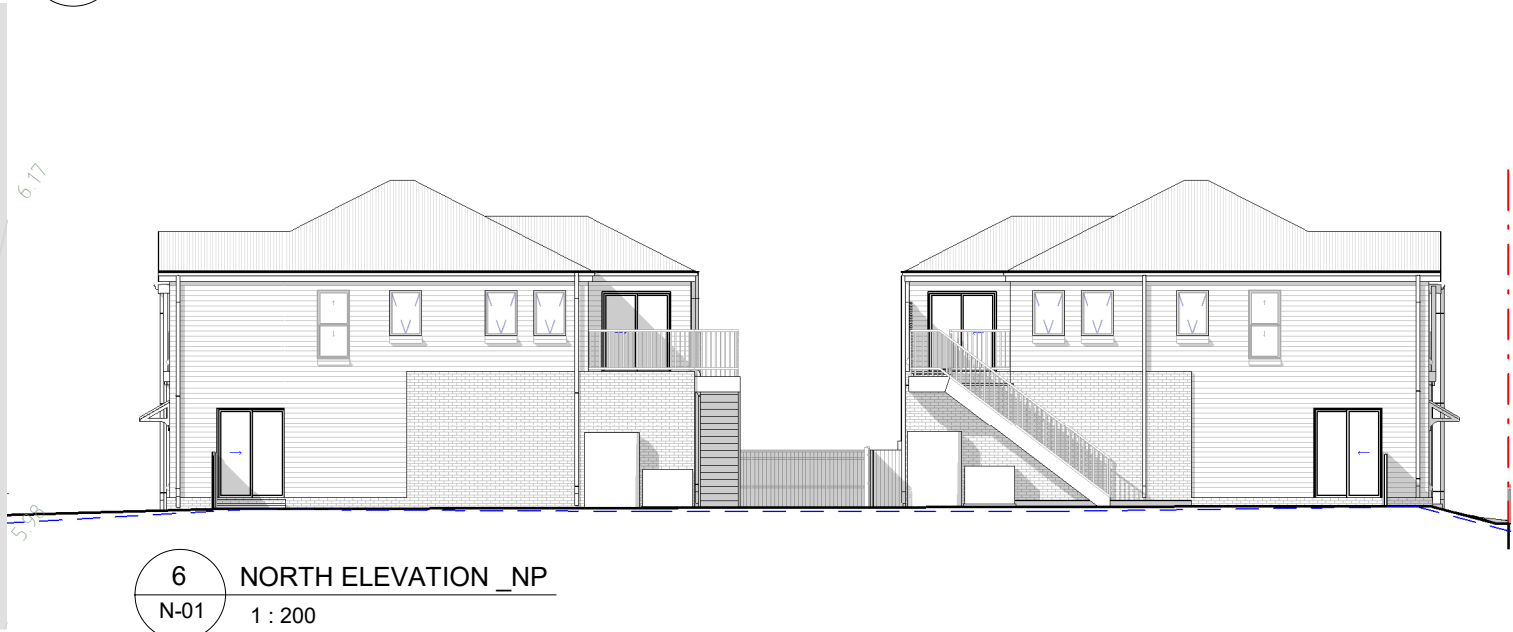

6 NORTH ELEVATION NP
N-01 1 : 200



5 WEST ELEVATION -86B NP
N-01 1 : 200

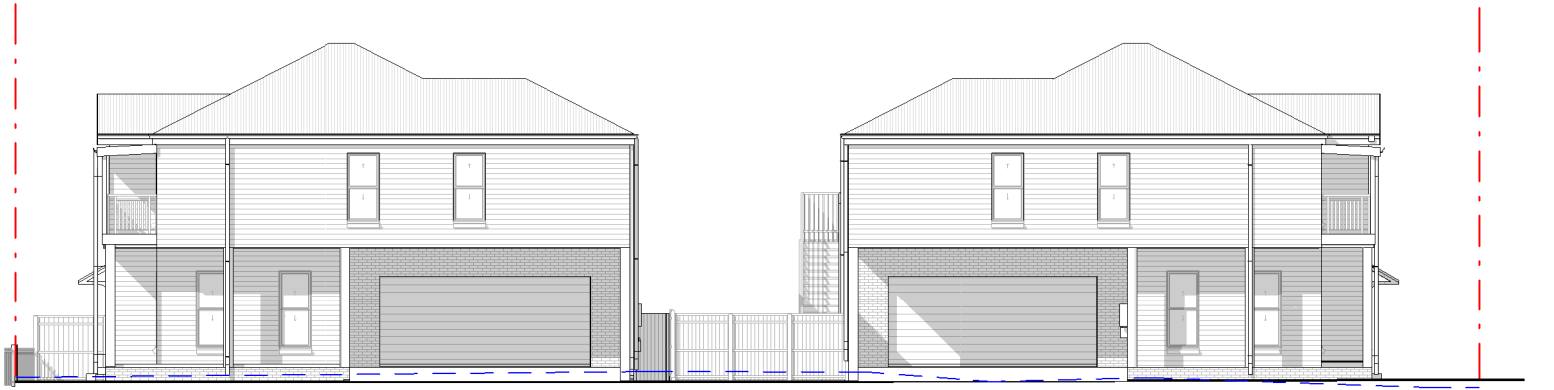

7 SOUTH ELEVATION NP
N-01 1 : 200

REV	DATE	DESCRIPTION	BY
1	21/05/2025	ISSUED FOR DA	SS


Bathla

137 Gilba Road Girraween Sydney NSW 2145
P O Box 270, Wentworthville NSW 2145
T: 02 9636 2465 | F: 02 9688 4762
info@bathla.com.au | www.bathla.com.au

PROJECT:
LOT 86
85,CATHERINE STREET,MAITLAND
NSW 2320

DRAWING TITLE:
NOTIFICATION PLAN

NORTH:

 

DATE:

MAY 2025

DRAWN BY:

SS

SCALE:

As indicated

CHECKED BY:

SS

DRAWING No:

N-01

REV:

1

R:\Catherine Street LOT 83-86 MAITLAND\LOT 86\03 Revit\LOT 86 OF 85 Catherine Street Maitland _R1.rvt

DA ISSUE

6/06/2025 3:30:02 PM