




BROWNCOMMERCIAL
BUILDING
www.brownbuild.com.au

2 Elwell Close
Beresfield, NSW 2322
PO Box 596
East Maitland NSW 2323
Ph: (02)4966 0218

Rev.	Description	Date	Issued by
1	DA Set	18.06.25	LT
2	Council Requirements	02.07.25	LT

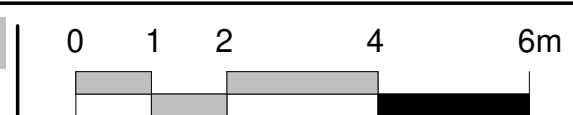

NOTES:
1. All dimensions, levels, and setbacks are to be verified on site prior to fabrication or construction.
2. Written dimensions take precedence over scaled ones.

COPYRIGHT:
Brown Commercial Building PTY LTD is the owner of copyright to drawings supplied and the information shown hereon. All drawings supplied may not be used, reproduced or copied in whole or part of without the written consent of Brown Commercial Building PTY LTD

Project:
CHILD CARE CENTRE

Lot: 1 **DP:** 1317541 **No:** 27 **Street:** STEAM STREET **Suburb:** MAITLAND

Client:
BROWN COMMERCIAL

Sheet Title:
DEMOLITION PLAN


Project Status:
DEVELOPMENT APPLICATION SET

Scale:
1 : 175 on A1

Revision:
2


Project No:
BC0503

DWG No:
03

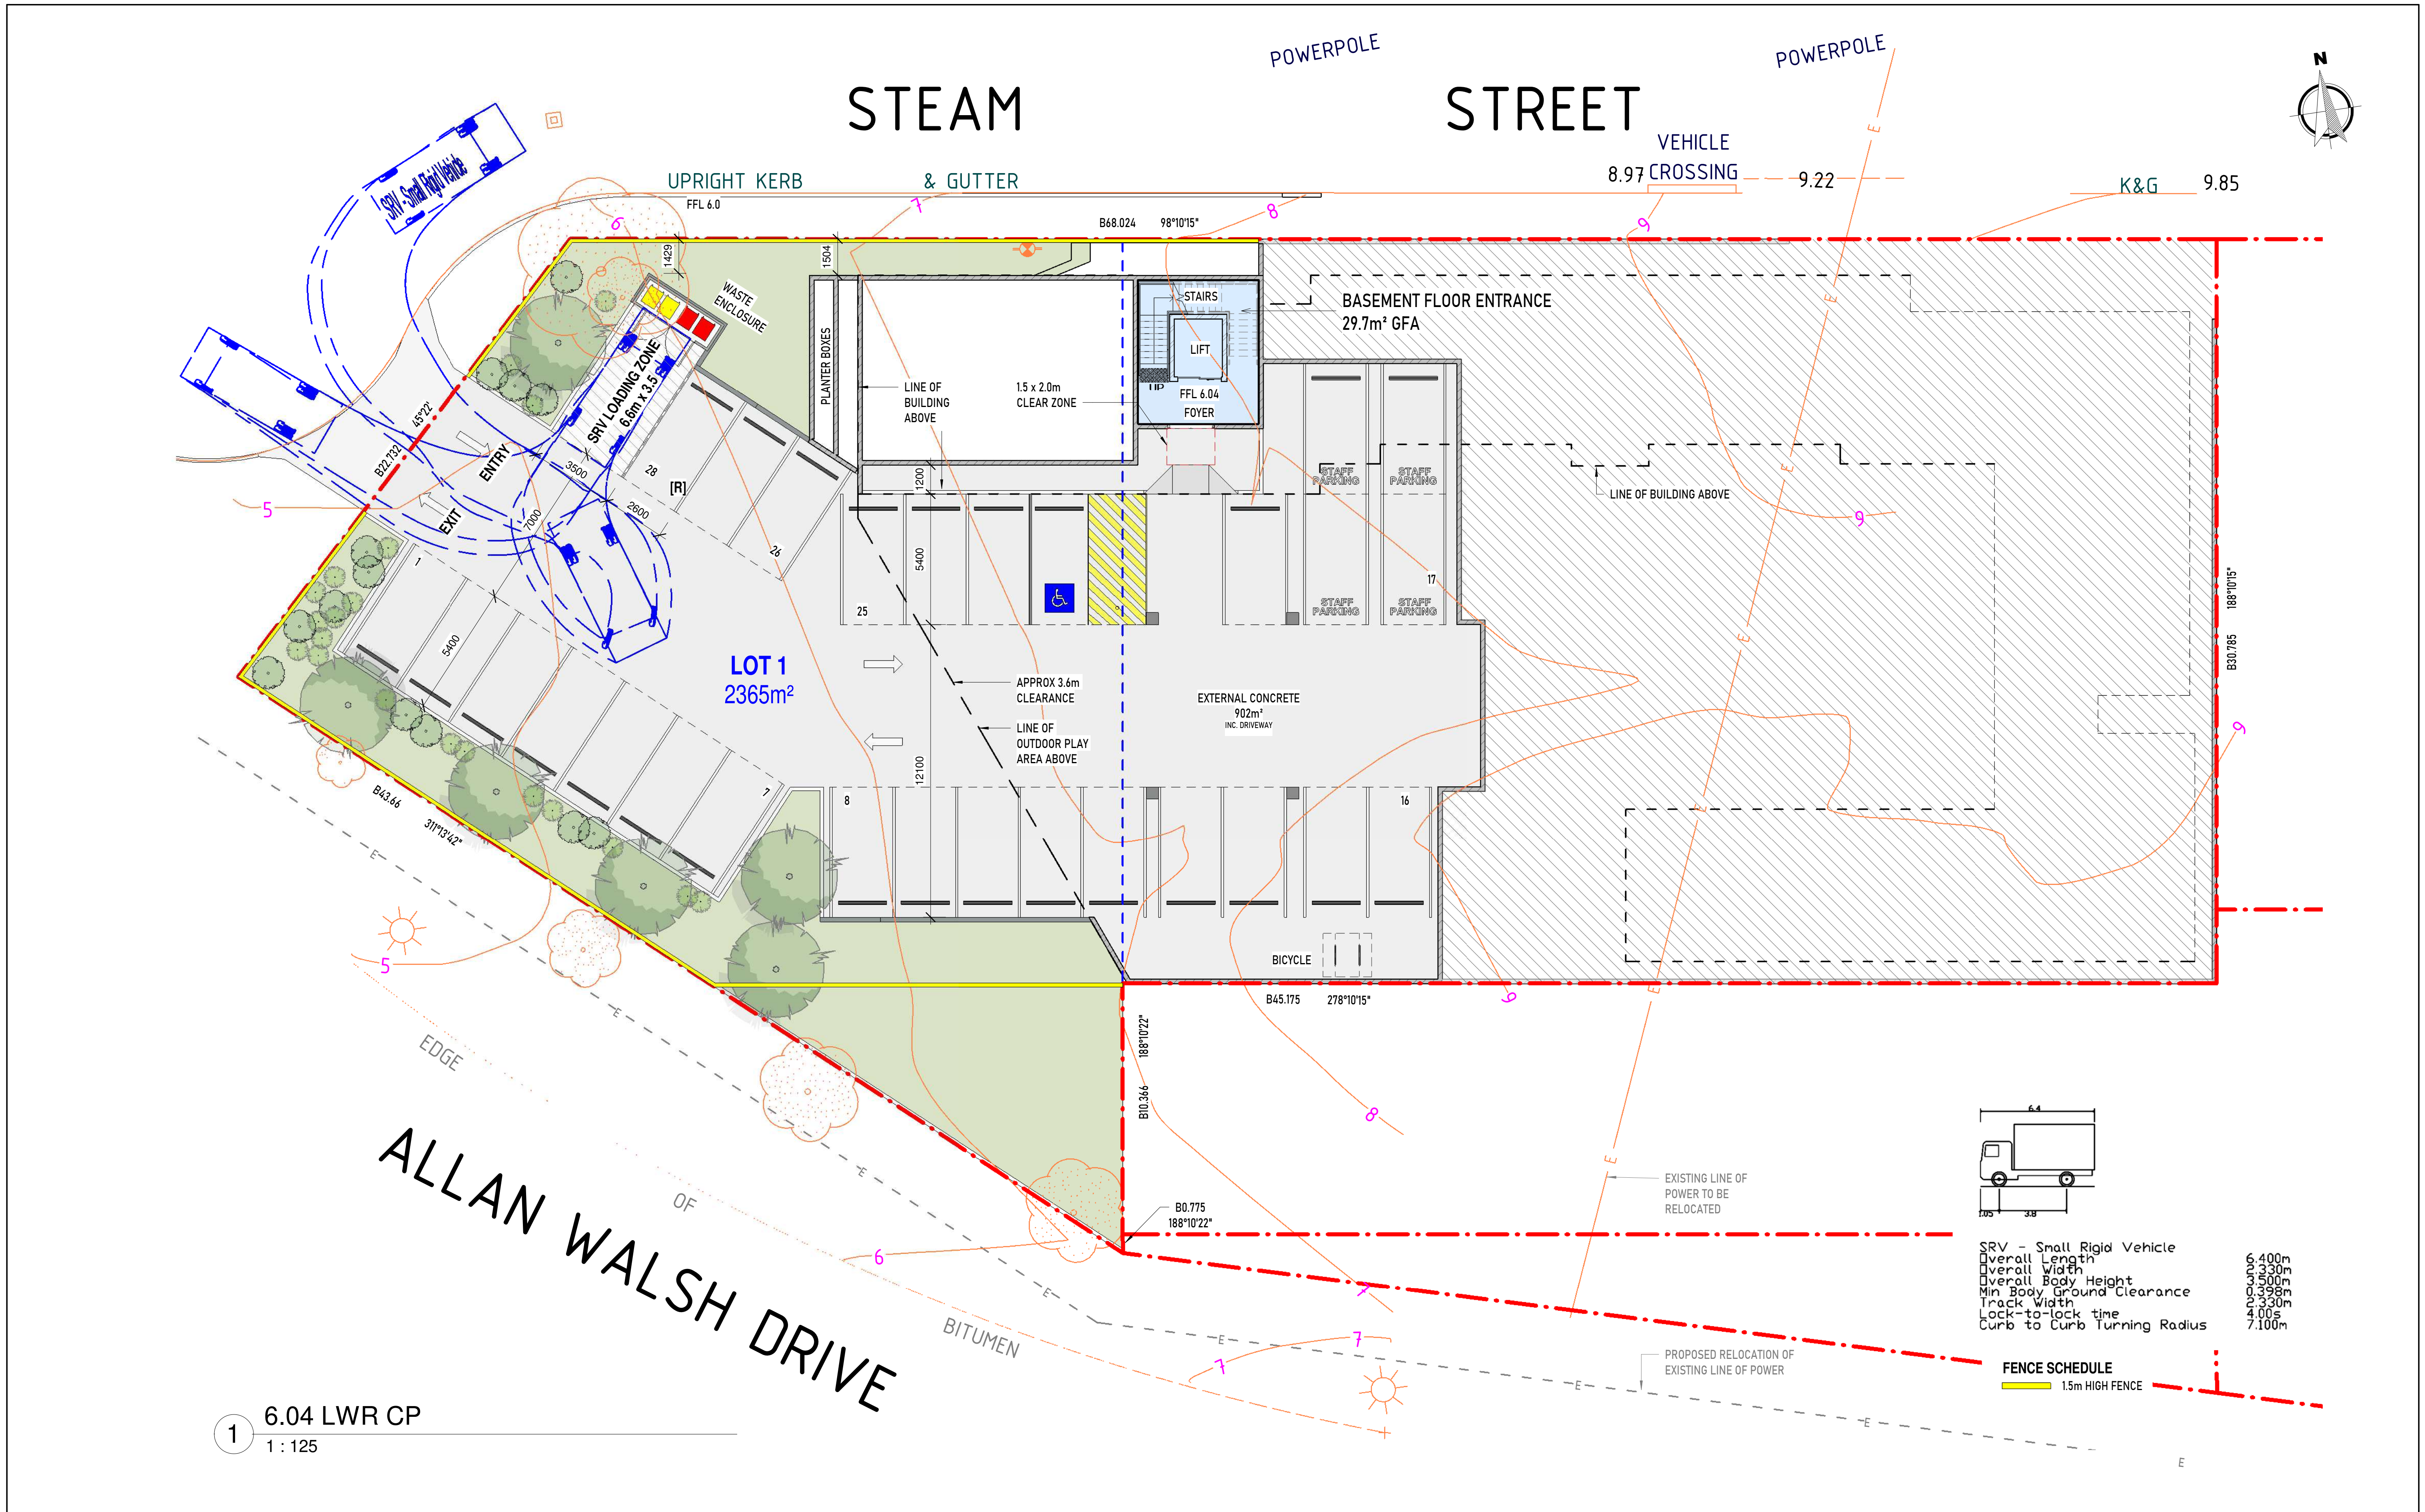


1 6.04 LWR CP
1 : 125

Rev.	Description	Date	Issued by
1	DA Set	18.06.25	LT
2	Council Requirements	02.07.25	LT

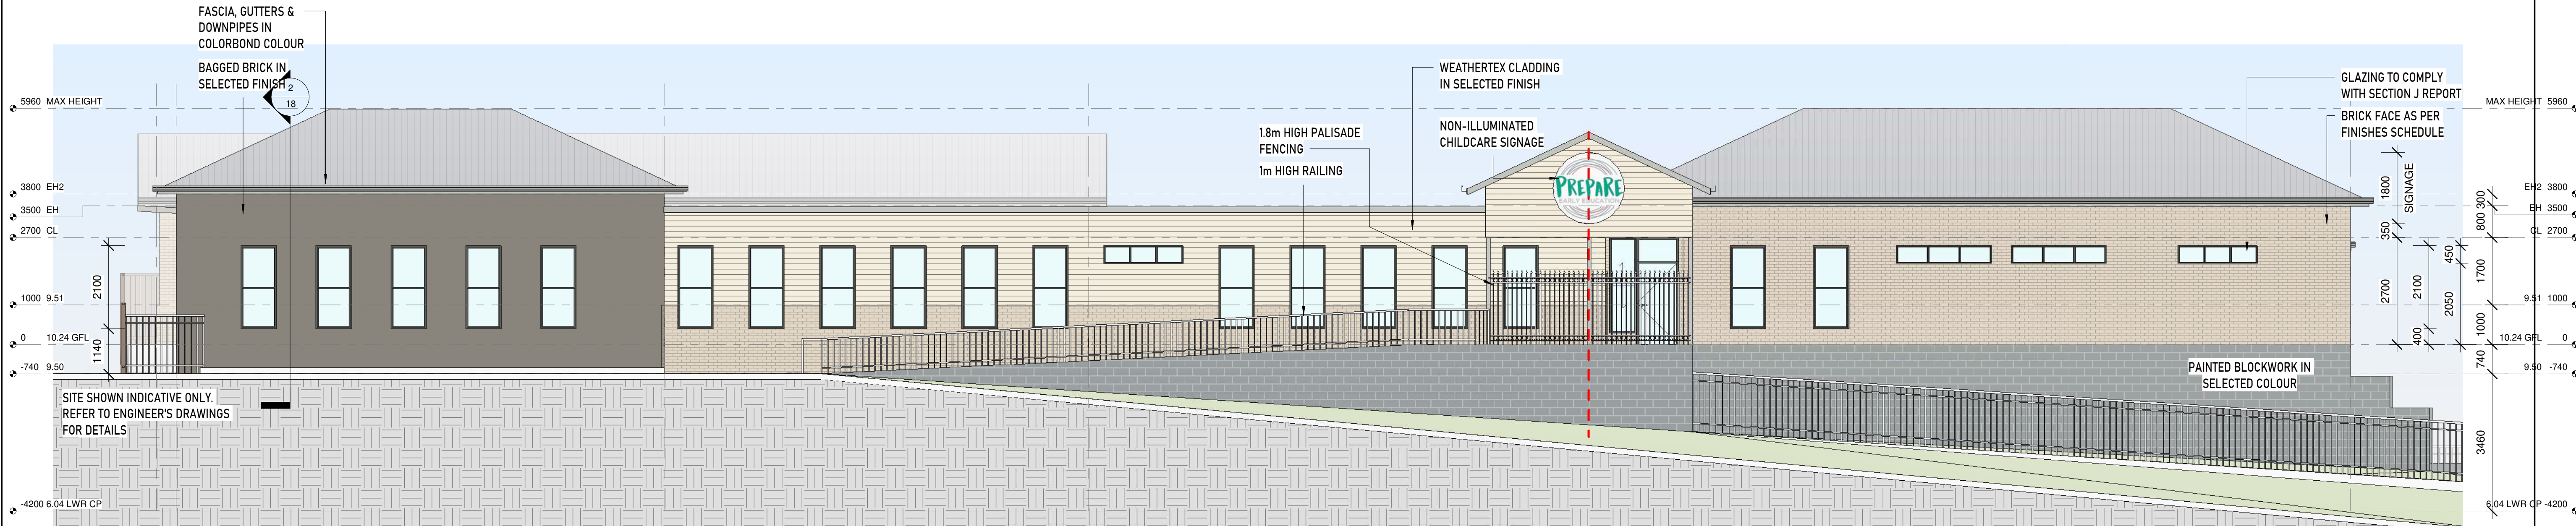


1 NORTH Elevation
1 : 80

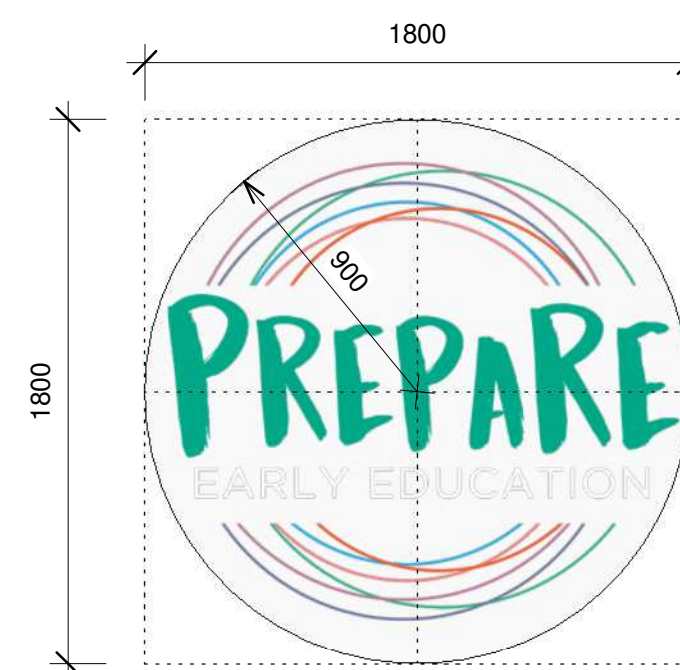

4 Signage
1 : 25

COLOUR SCHEDULE

	P1 DULUX: DANISH CREAM EXTERNAL WEATHERBOARDS
	P2 DULUX: MAVORA EXTERNAL BAGGED BRICKWORK
	P3 DULUX: TRANQUIL RETREAT EAVES GUTTERS & FASCIA
	P4 COLORBOND: MANOR RED EXTERNAL COLUMNS & TRUSS
	P5 COLORBOND: WOODLAND GREY WINDOW & DOOR FRAMES
	P6 COLORBOND: WINDSPRAY PAINTED BLOCKWORK
	C1 WEATHERTEX: PRIMELOK FEDERATION SMOOTH 170mm (OR SIMILAR) EXTERNAL CLADDING
	BRK PGH: NATURALS - FROST (OR SIMILAR) EXTERNAL BRICK CLADDING
	RF TRIMDEK - ZINCALUME ROOF CLADDING

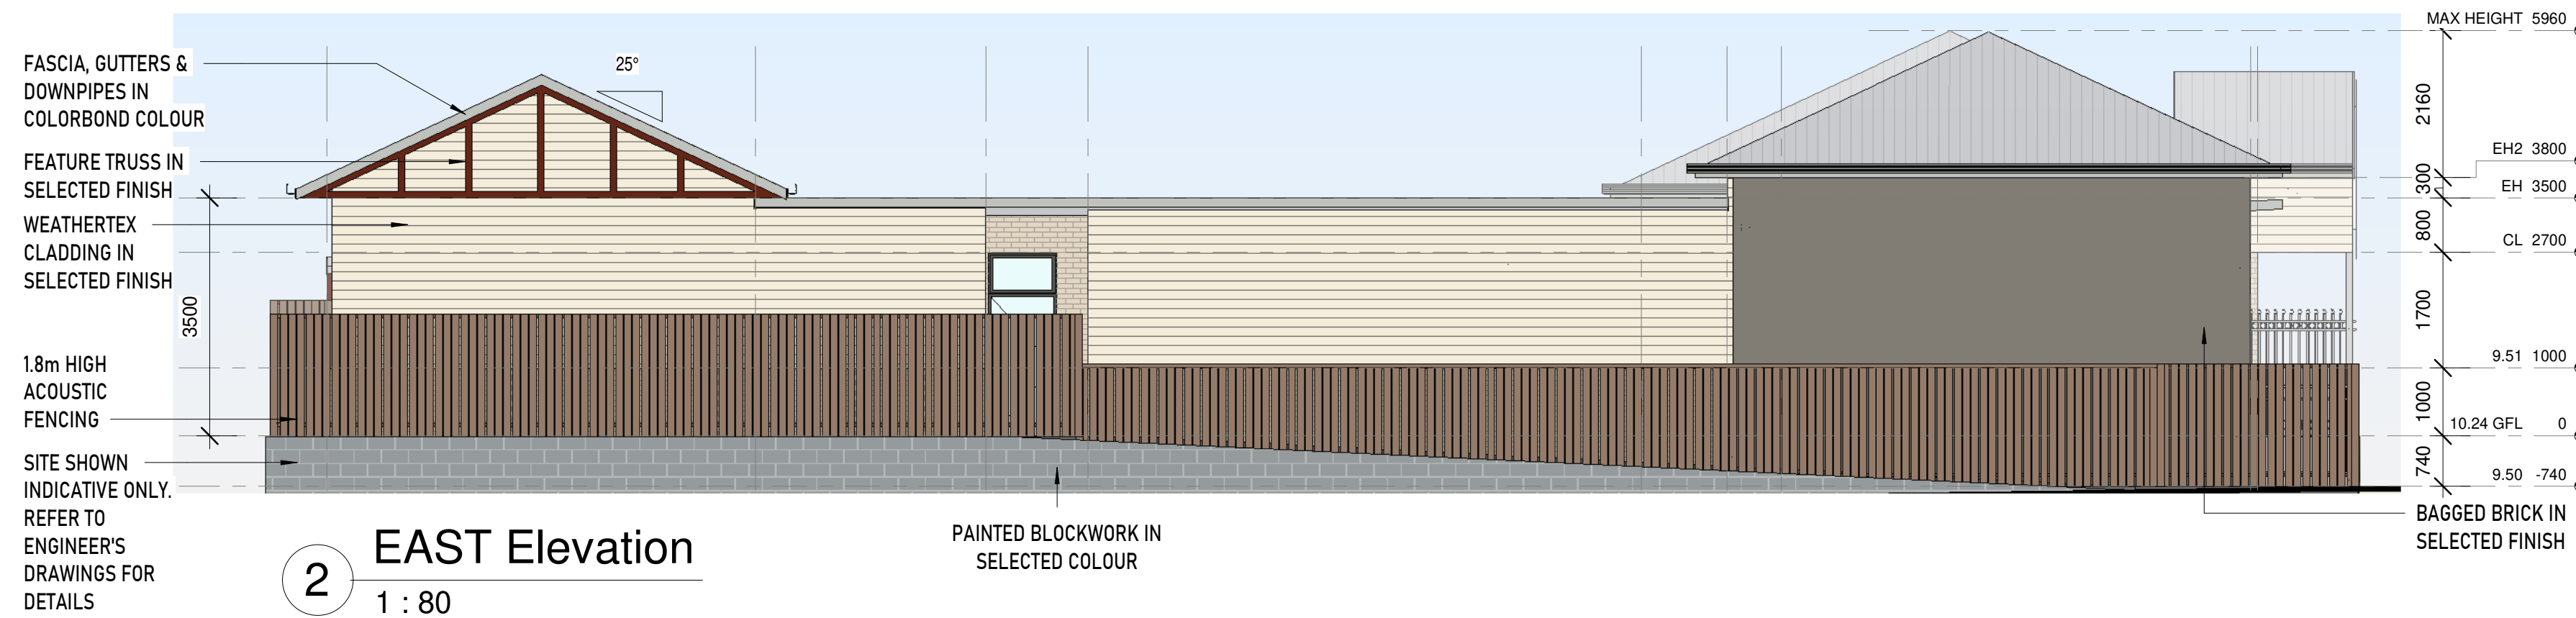


2 EAST Elevation
1 : 80

Rev.	Description	Date	Issued by
1	DA Set	18.06.25	LT
2	Council Requirements	02.07.25	LT

0 1 2 4 6m

NOTES:
1. All dimensions, levels, and setbacks are to be verified on site prior to fabrication or construction.
2. Written dimensions take precedence over scaled ones

COPYRIGHT:
Brown Commercial Building PTY LTD is the owner of copyright to drawings supplied and the information shown hereon. All drawings supplied may not be used, reproduced or copied in whole or part of without the written consent of Brown Commercial Building PTY LTD

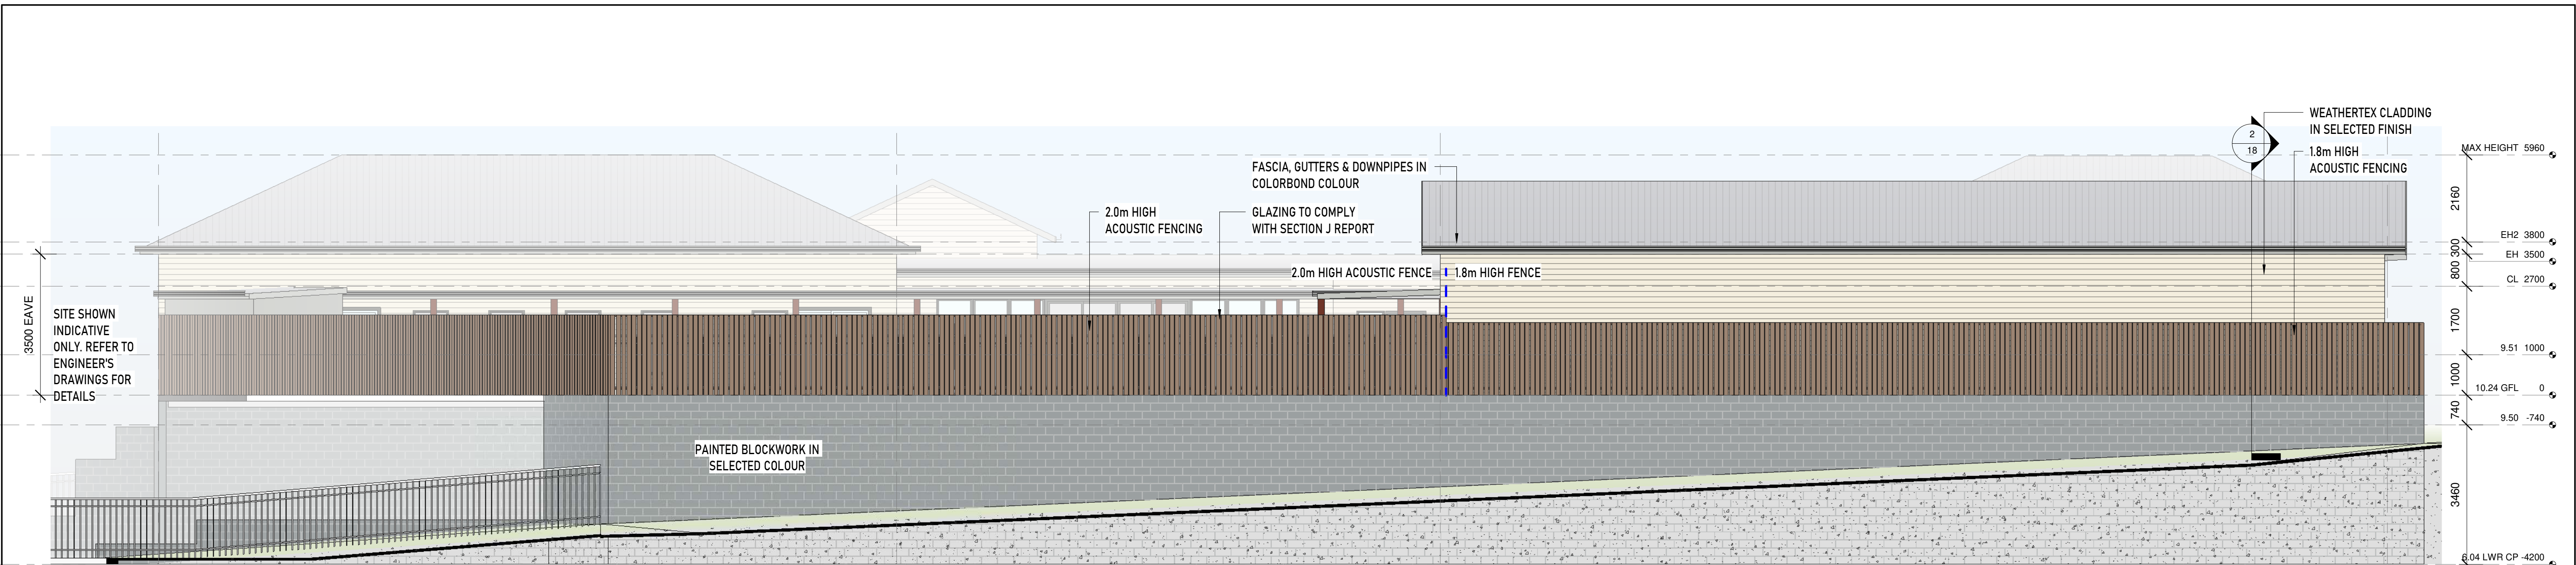

1 SOUTH Elevation
1 : 80




2 WEST Elevation
1 : 80

COLOUR SCHEDULE	
	P1 DULUX: DANISH CREAM EXTERNAL WEATHERBOARDS
	P2 DULUX: MAVORA EXTERNAL BAGGED BRICKWORK
	P3 DULUX: TRANQUIL RETREAT EAVES GUTTERS & FASCIA
	P4 COLORBOND: MANOR RED EXTERNAL COLUMNS & TRUSS
	P5 COLORBOND: WOODLAND GREY WINDOW & DOOR FRAMES
	P6 COLORBOND: WINDSPRAY PAINTED BLOCKWORK
	C1 WEATHERTEX: PRIMELOK FEDERATION SMOOTH 170mm (OR SIMILAR) EXTERNAL CLADDING
	BRK PGH: NATURALS - FROST (OR SIMILAR) EXTERNAL BRICK CLADDING
	RF: TRIMDEK - ZINCALUME ROOF CLADDING


 




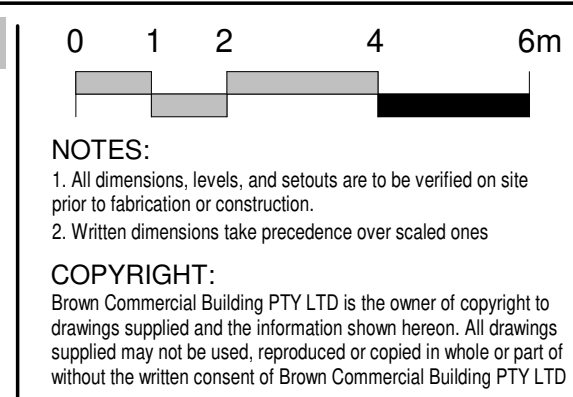


Rev.	Description	Date	Issued by
1	DA Set	18.06.25	LT
2	Council Requirements	02.07.25	LT

NOTES:
1. All dimensions, levels, and setbacks are to be verified on site prior to fabrication or construction.
2. Written dimensions take precedence over scaled ones.

COPYRIGHT:
Brown Commercial Building PTY LTD is the owner of copyright to drawings supplied and the information shown hereon. All drawings supplied may not be used, reproduced or copied in whole or part of without the written consent of Brown Commercial Building PTY LTD




COLOUR SCHEDULE


	P1 DULUX: DANISH CREAM EXTERNAL WEATHERBOARDS
	P2 DULUX: MAVORA EXTERNAL BAGGED BRICKWORK
	P3 DULUX: TRANQUIL RETREAT EAVES GUTTERS & FASCIA
	P4 COLORBOND: MANOR RED EXTERNAL COLUMNS & TRUSS
	P5 COLORBOND: WOODLAND GREY WINDOW & DOOR FRAMES
	P6 COLORBOND: WINDSPRAY PAINTED BLOCKWORK
	C1 WEATHERTEX: PRIMELOK FEDERATION SMOOTH 170mm (OR SIMILAR) EXTERNAL CLADDING
	BRK PGH: NATURALS - FROST (OR SIMILAR) EXTERNAL BRICK CLADDING
	RF TRIMDEK - ZINCALUME ROOF CLADDING



1 Internal NORTH Elevation
1 : 80

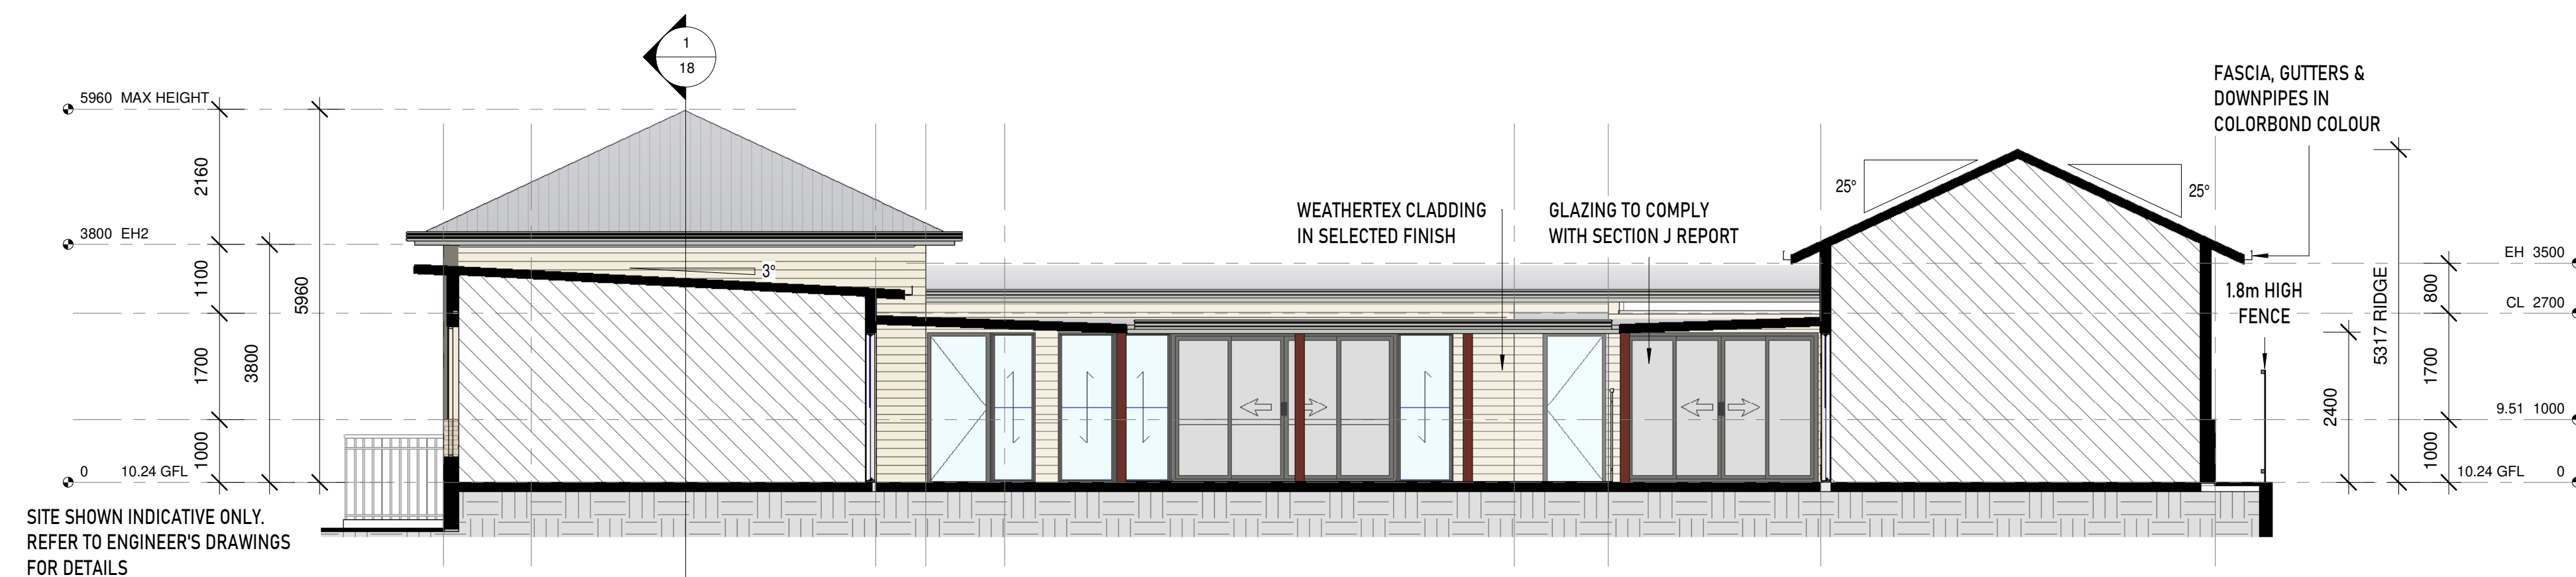

2 Internal WEST Elevation
1 : 80

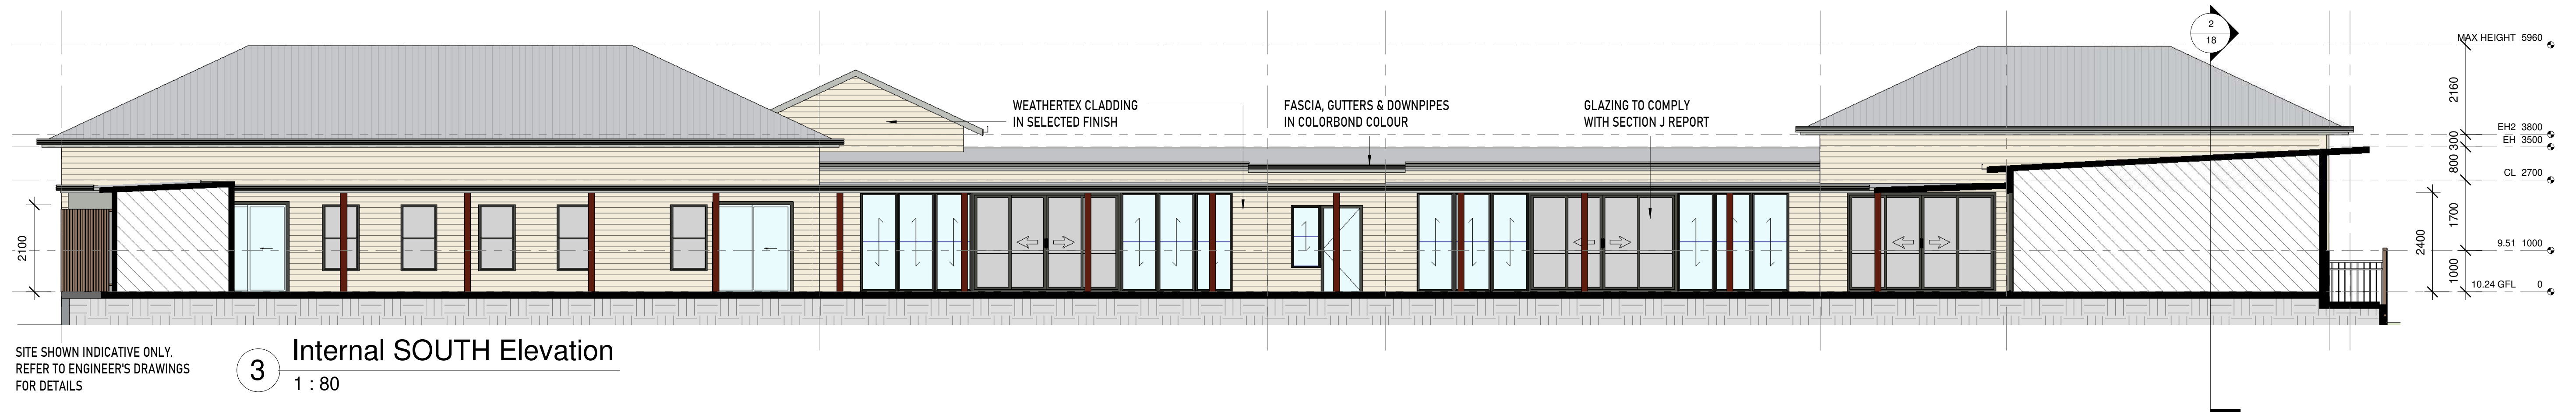

3 Internal SOUTH Elevation
1 : 80

Rev.	Description	Date	Issued by
1	DA Set	18.06.25	LT
2	Council Requirements	02.07.25	LT

0 1 2 4 6m

NOTES:
1. All dimensions, levels, and setbacks are to be verified on site prior to fabrication or construction.
2. Written dimensions take precedence over scaled ones.

COPYRIGHT:
Brown Commercial Building PTY LTD is the owner of copyright to drawings supplied and the information shown hereon. All drawings supplied may not be used, reproduced or copied in whole or part of without the written consent of Brown Commercial Building PTY LTD.