



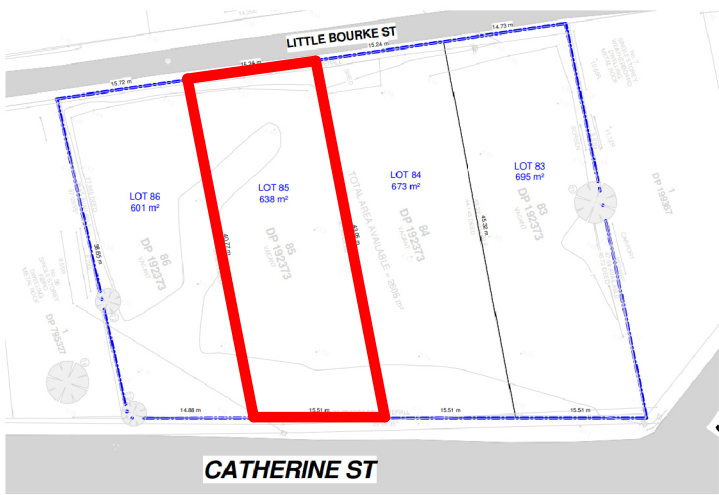

LOCATION PLAN

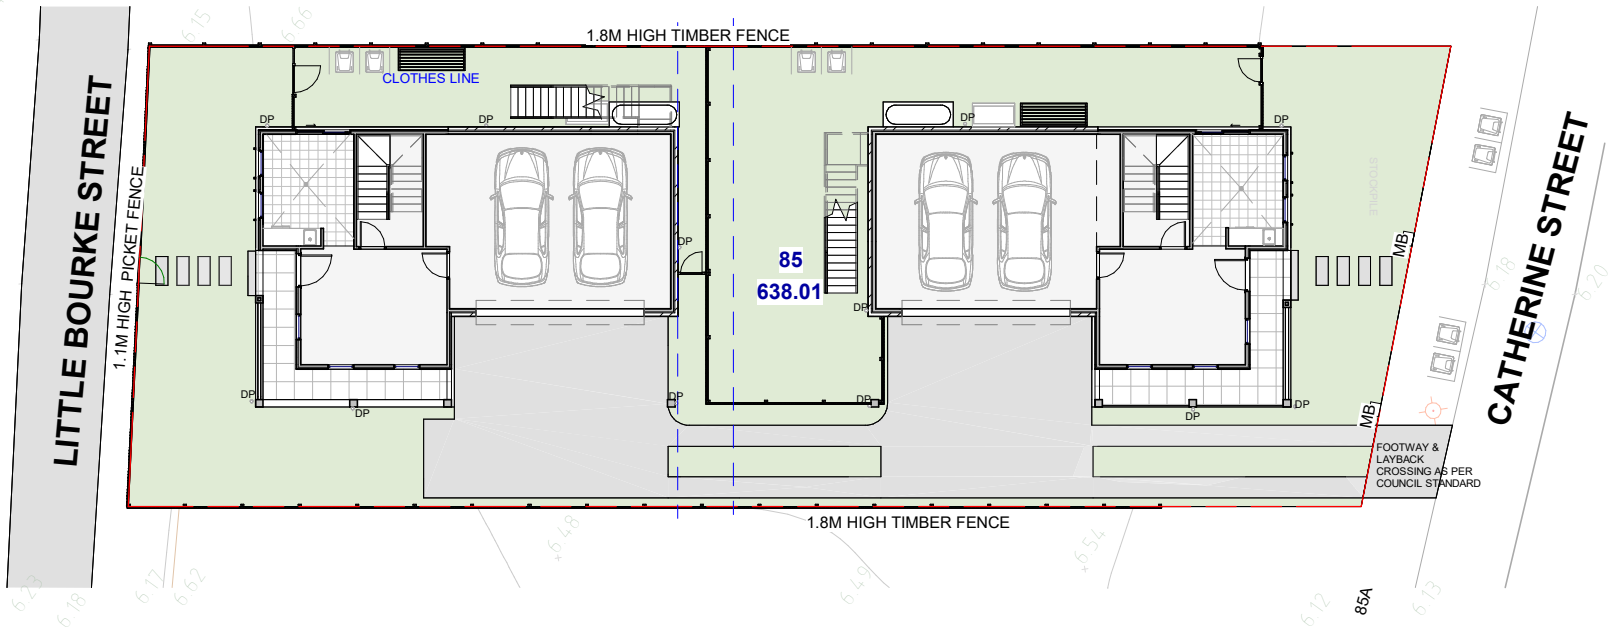

1 DA_SITE PLAN NP
N-01 1 : 250



2 EAST ELEVATION 85 A NP
N-01 1 : 350



3 NORTH ELEVATION NP
N-01 1 : 350



4 EAST ELEVATION - 85A NP
N-01 1 : 350



5 SOUTH ELEVATION _NP
N-01 1 : 350



6 WEST ELEVATION -85B NP
N-01 1 : 350

REV	DATE	DESCRIPTION	BY
1	11/06/2025	ISSUED FOR DA	SS


Bathla

137 Gilba Road Girraween Sydney NSW 2145
P O Box 270, Wentworthville NSW 2145
T: 02 9636 2465 | F: 02 9688 4762
info@bathla.com.au | www.bathla.com.au

PROJECT:
LOT 85
85,CATHERINE STREET,MAITLAND
NSW 2320

DRAWING TITLE:
NOTIFICATION PLAN

NORTH:

 

DATE:

JUNE 2025

DRAWN BY:

SS

SCALE:

As indicated

CHECKED BY:

SS

DRAWING No:


N-01

REV:

1

R:\Catherine Street LOT 83-86 MAITLAND\LOT 85\03 Revit\LOT 85 OF 85 Catherine Street Maitland _R1_DA.rvt

DA ISSUE

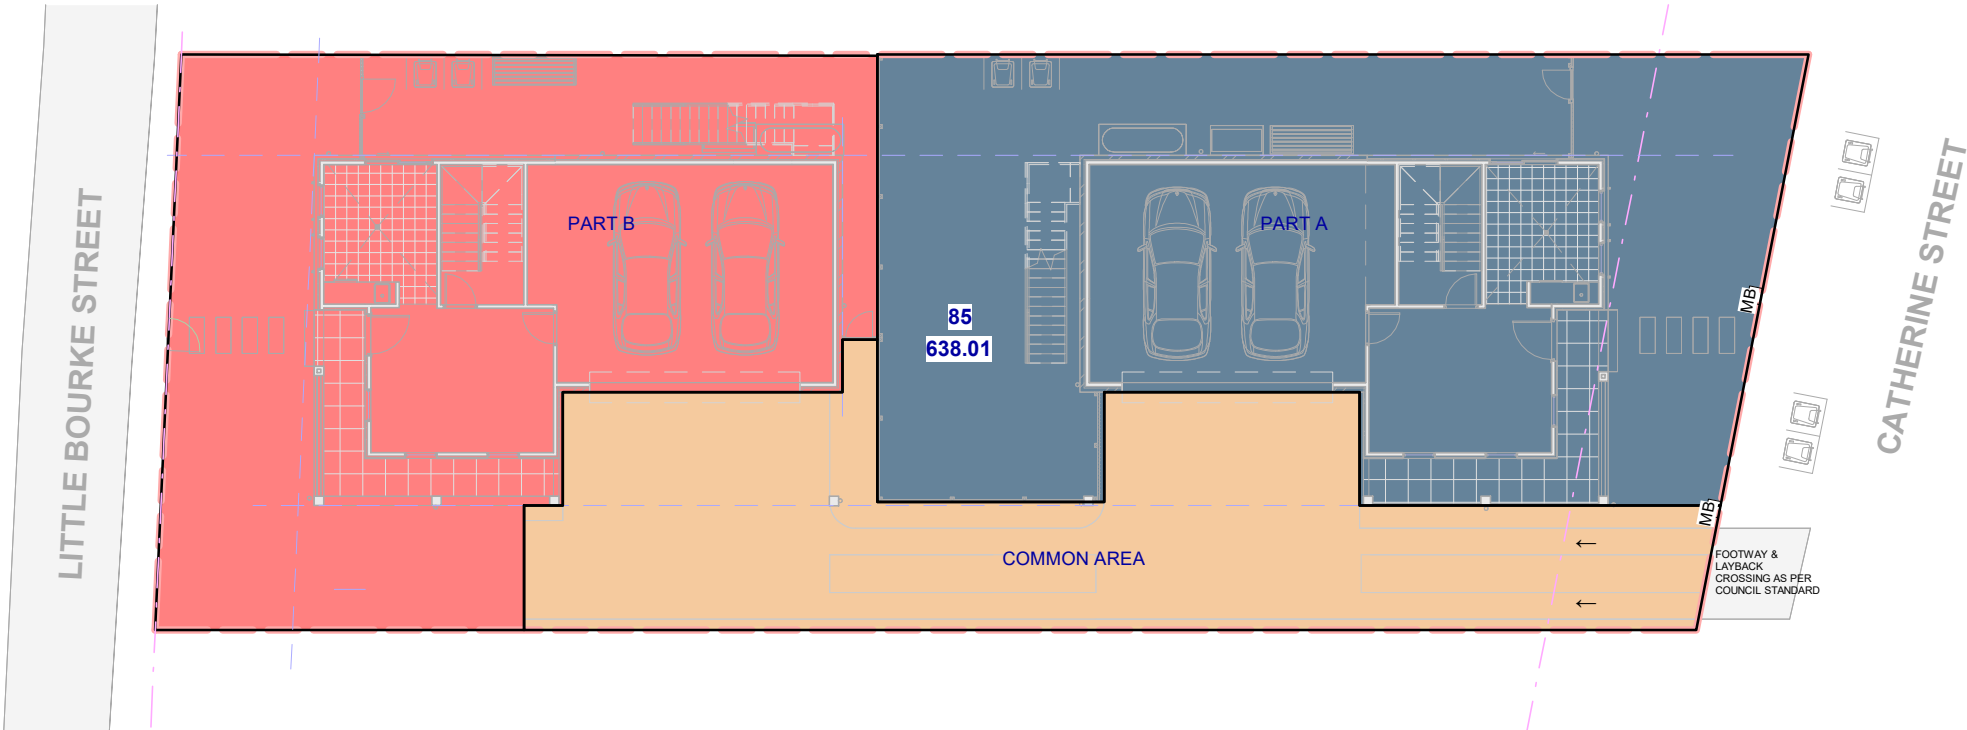

1

A-12

STRATA SUBDIVISION PLAN

1 : 200

LEGEND	
	PART A
	PART B
	COMMON AREA

1	11/06/2025	ISSUED FOR DA	SS
REV	DATE	DESCRIPTION	BY



137 Gilba Road Girraween Sydney NSW 2145
P O Box 270, Wentworthville NSW 2145
T: 02 9636 2465 | F: 02 9688 4762
info@bathla.com.au | www.bathla.com.au

PROJECT:
LOT 85
85,CATHERINE STREET,MAITLAND
NSW 2320

DRAWING TITLE:
STRATA SUBDIVISION PLAN



R:\Catherine Street LOT 83-86 MAITLAND\LOT 85\03 Revit\LOT 85 OF 85 Catherine Street Maitland _R1_DA.rvt

DA ISSUE		
DATE:	SCALE:	DRAWING No:
06/16/25	As indicated	A-12
DRAWN BY:	CHECKED BY:	REV:
SS	ST	1