




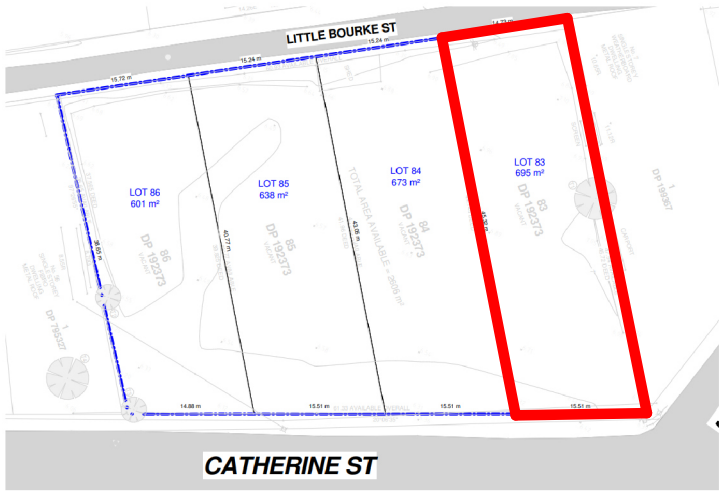

LOCATION PLAN

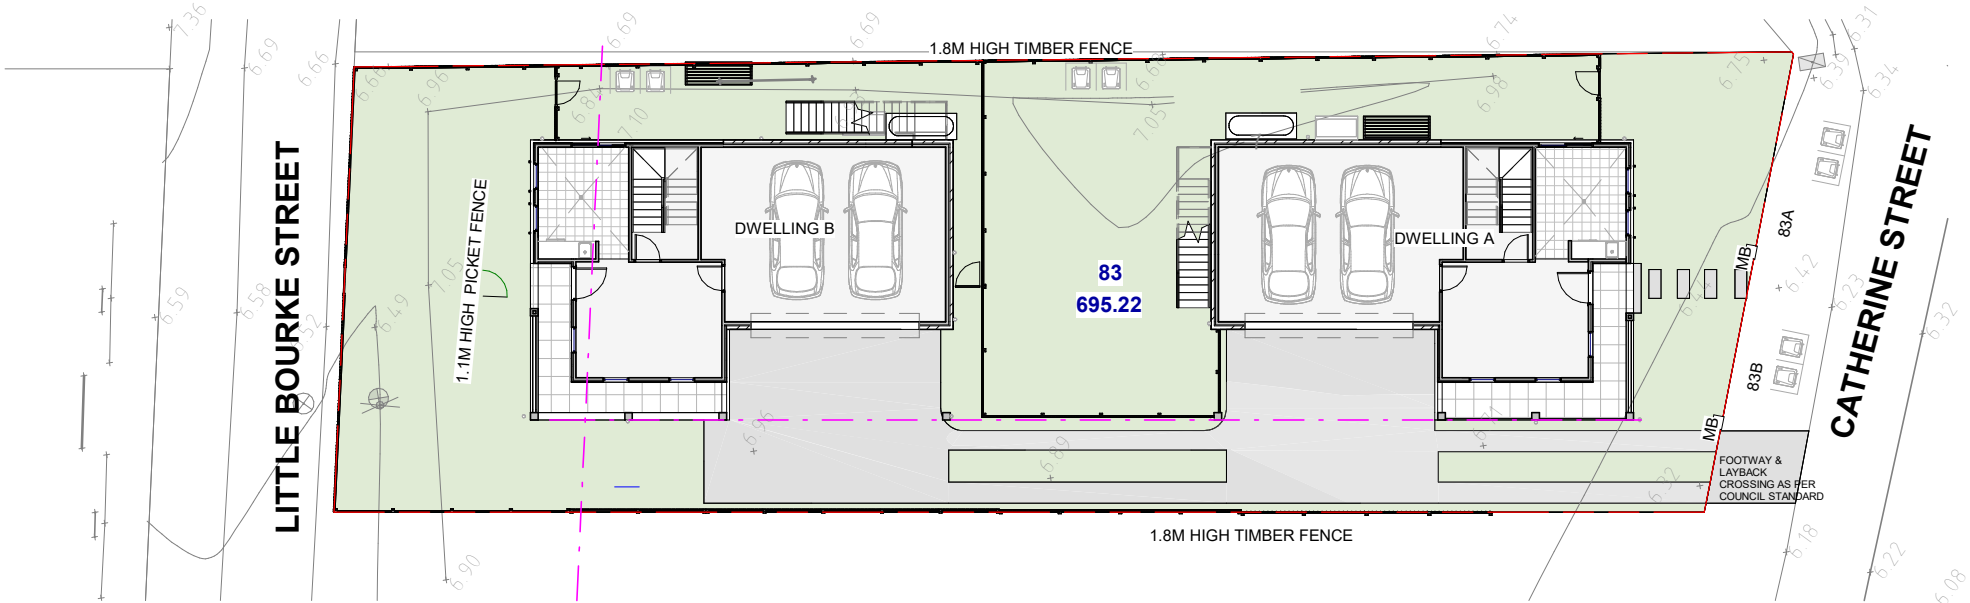

1 DA\_SITE PLAN NP  
N-01 1 : 250

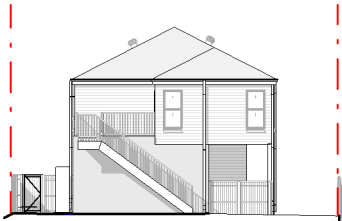


2 EAST ELEVATION 83 A NP  
N-01 1 : 350




3 EAST ELEVATION-83 B NP  
N-01 1 : 350



4 EAST- FRONT ELEVATION - 83A NP  
N-01 1 : 350

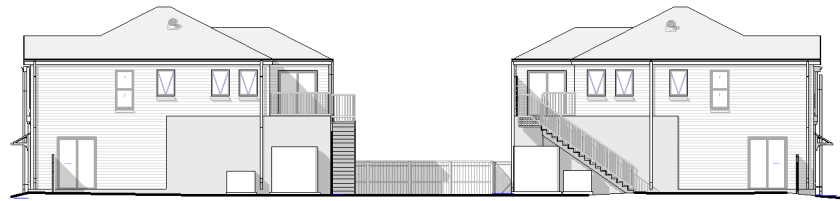

5 NORTH ELEVATION NP  
N-01 1 : 350

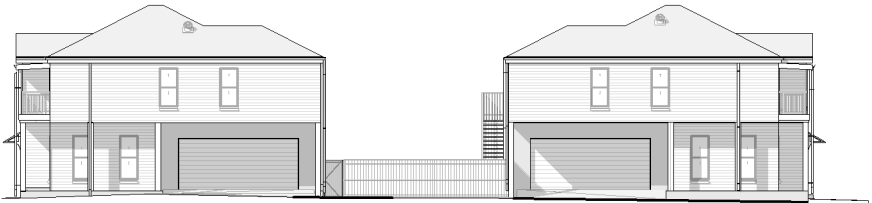

6 SOUTH ELEVATION NP  
N-01 1 : 350



7 WEST ELEVATION -83B NP  
N-01 1 : 350

| REV | DATE       | DESCRIPTION   | BY |
|-----|------------|---------------|----|
| 1   | 14/06/2025 | ISSUED FOR DA | SS |




137 Gilba Road Girraween Sydney NSW 2145  
P O Box 270, Wentworthville NSW 2145  
T: 02 9636 2465 | F: 02 9688 4762  
info@bathla.com.au | www.bathla.com.au

PROJECT:  
**LOT 83**  
85,CATHERINE STREET,MAITLAND  
NSW 2320

DRAWING TITLE:  
**NOTIFICATION PLAN**

NORTH:

 

DATE:

MAY 2025

DRAWN BY:

SS

SCALE:

As indicated

CHECKED BY:

SS

DRAWING No:


**N-01**

REV:

**1**

R:\Catherine Street LOT 83-86 MAITLAND\LOT 83\03 Revit\LOT 83 OF 85  
Catherine Street Maitland \_R1\_DA.rvt

**DA ISSUE**

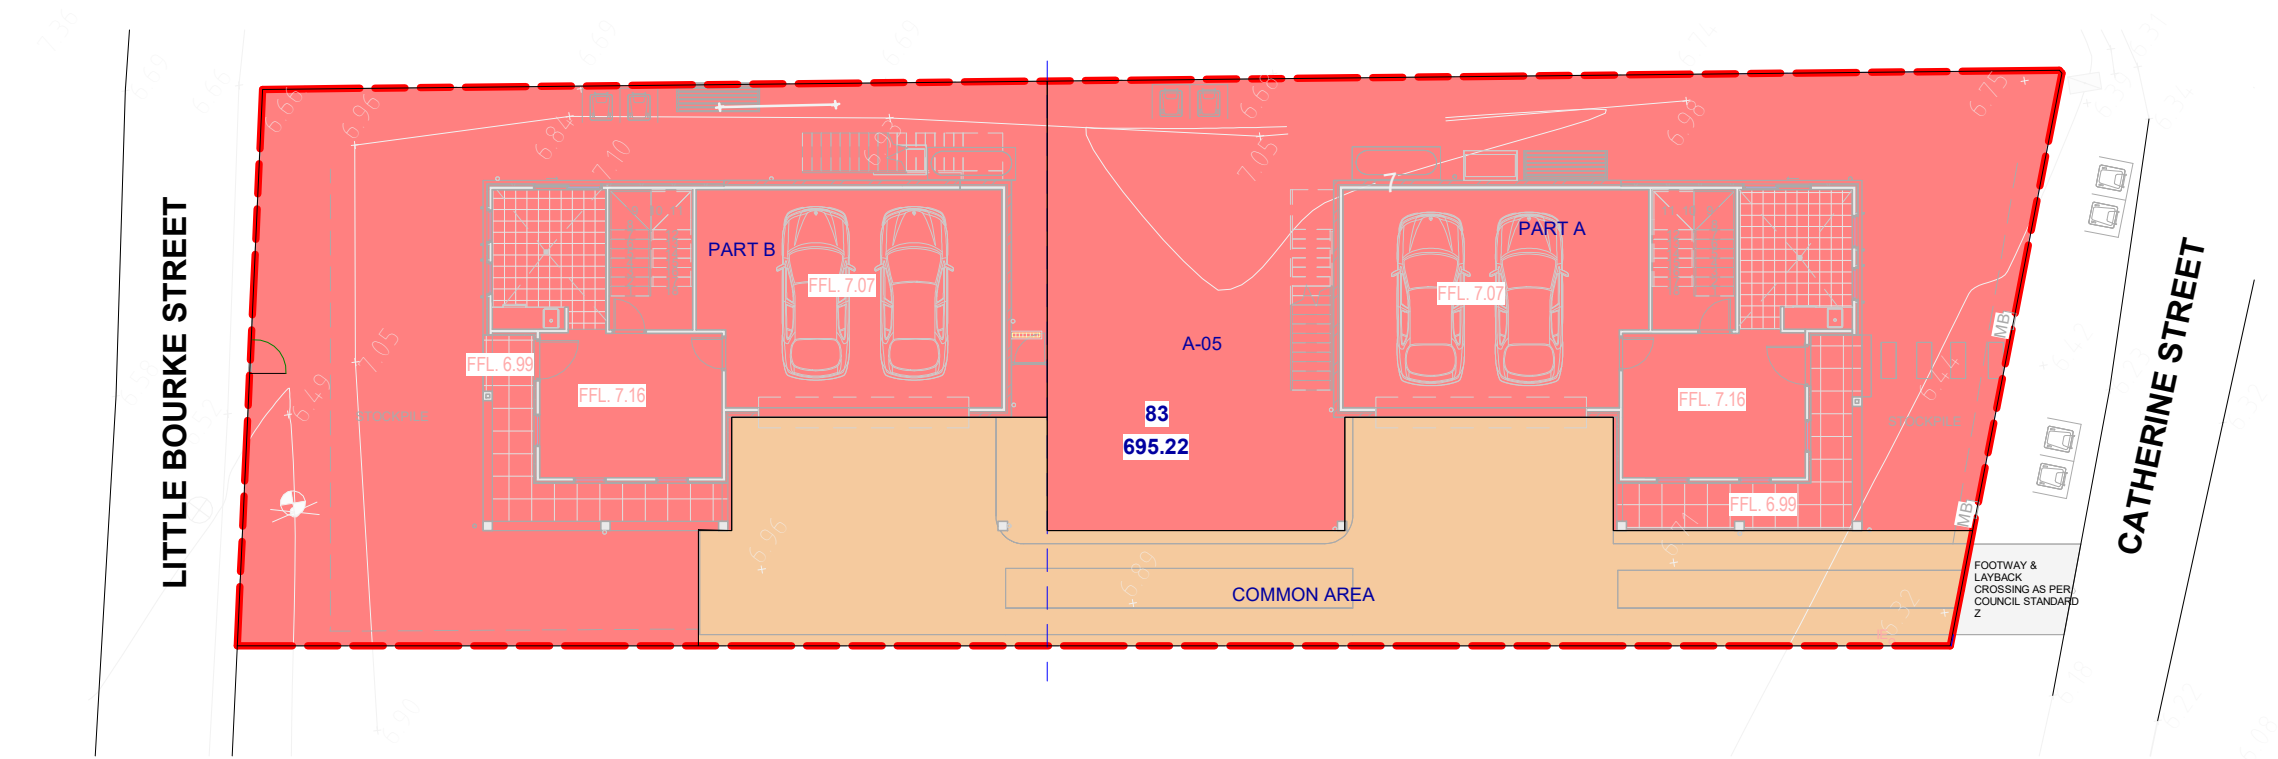

1 DA\_STRATA SUBDIVISION PLAN  
A-12 1 : 200

| LEGEND      |             |
|-------------|-------------|
| <div></div> | PART A      |
| <div></div> | PART B      |
| <div></div> | COMMON AREA |

| 1   | 14/06/2025 | ISSUED FOR DA | SS |
|-----|------------|---------------|----|
| REV | DATE       | DESCRIPTION   | BY |



137 Gilba Road Girraween Sydney NSW 2145  
P O Box 270, Wentworthville NSW 2145  
T: 02 9636 2465 | F: 02 9688 4762  
info@bathla.com.au | www.bathla.com.au

PROJECT:  
**LOT 83**  
85,CATHERINE STREET,MAITLAND  
NSW 2320

DRAWING TITLE:  
**STRATA SUBDIVISION PLAN**



|   |                  |                    |               |                    |
|---|------------------|--------------------|---------------|--------------------|
|                     | <u>NORTH:</u>    | <u>DATE:</u>       | <u>SCALE:</u> | <u>DRAWING No:</u> |
|   |                  | JUNE 2025          | As indicated  | <b>A-12</b>        |
|   | <u>DRAWN BY:</u> | <u>CHECKED BY:</u> | <u>REV:</u>   |                    |
|   | SS               | ST                 | <b>1</b>      |                    |
| R:\Catherine Street LOT 83-86 MAITLAND\LOT 83\03 Revit\LOT 83 OF 85 Catherine Street Maitland _R1_DA.rvt |                  |                    |               |                    |