## S4.55 (1A) 206 HIGH ST, MAITLAND



	SHEET LIST	
Sheet Number	Sheet Name	Current Rev
00	TITLE	15
01	SITE PLAN	13
02	ROOF PLAN	6
03	ELEVATIONS	7
04	AWNING PLAN & ELEVATIONS	7
05	DOG WASH PLANS & ELEVATIONS	7


	2 Elwell Close Beresfield, NSW 2322 PO Box 596
BROWN COMMERCIAL BUILDING www.brownbuild.com.au	East Maitland NSW 2323 Ph: (02)4966 0218


Rev.	Description	Date	Issued by
9	Notation Changes	08.07.25	H.Skinner
10	Mod Da Set	10.07.25	H.Skinner
11	Revision Set	21.07.25	H.Skinner
12	Revision 14	24.07.25	H.Skinner
13	Revision 16	06.08.25	H.Skinner
14	Fencing	21.08.25	H.Skinner
15	S4.55 Update	11.09.25	LT

NOTES:
All dimensions, levels, and setouts are to be verified on site prior to fabrication or construction.     Written dimensions take precedence over scaled ones
COPYRIGHT:

COPYRIGHT:	
Brown Commercial Building PTY LTD is the owner of of drawings supplied and the information shown hereon. supplied may not be used, reproduced or copied in whe without the written consent of Brown Commercial Build	All drawings

Project:			Sheet Title:		Proj	ject No:
CAR	WASH		TITLE		В	C0402
Lot: 1	DP: 230063 No: 206	Street: HIGH STREET	Suburb: MAITLAND			DWG No:
Client:		Project Status:		Scale:	Revision:	
SAR	OFF	<b>S4.55</b>		<b>1 : 1</b> on A1	15	UU

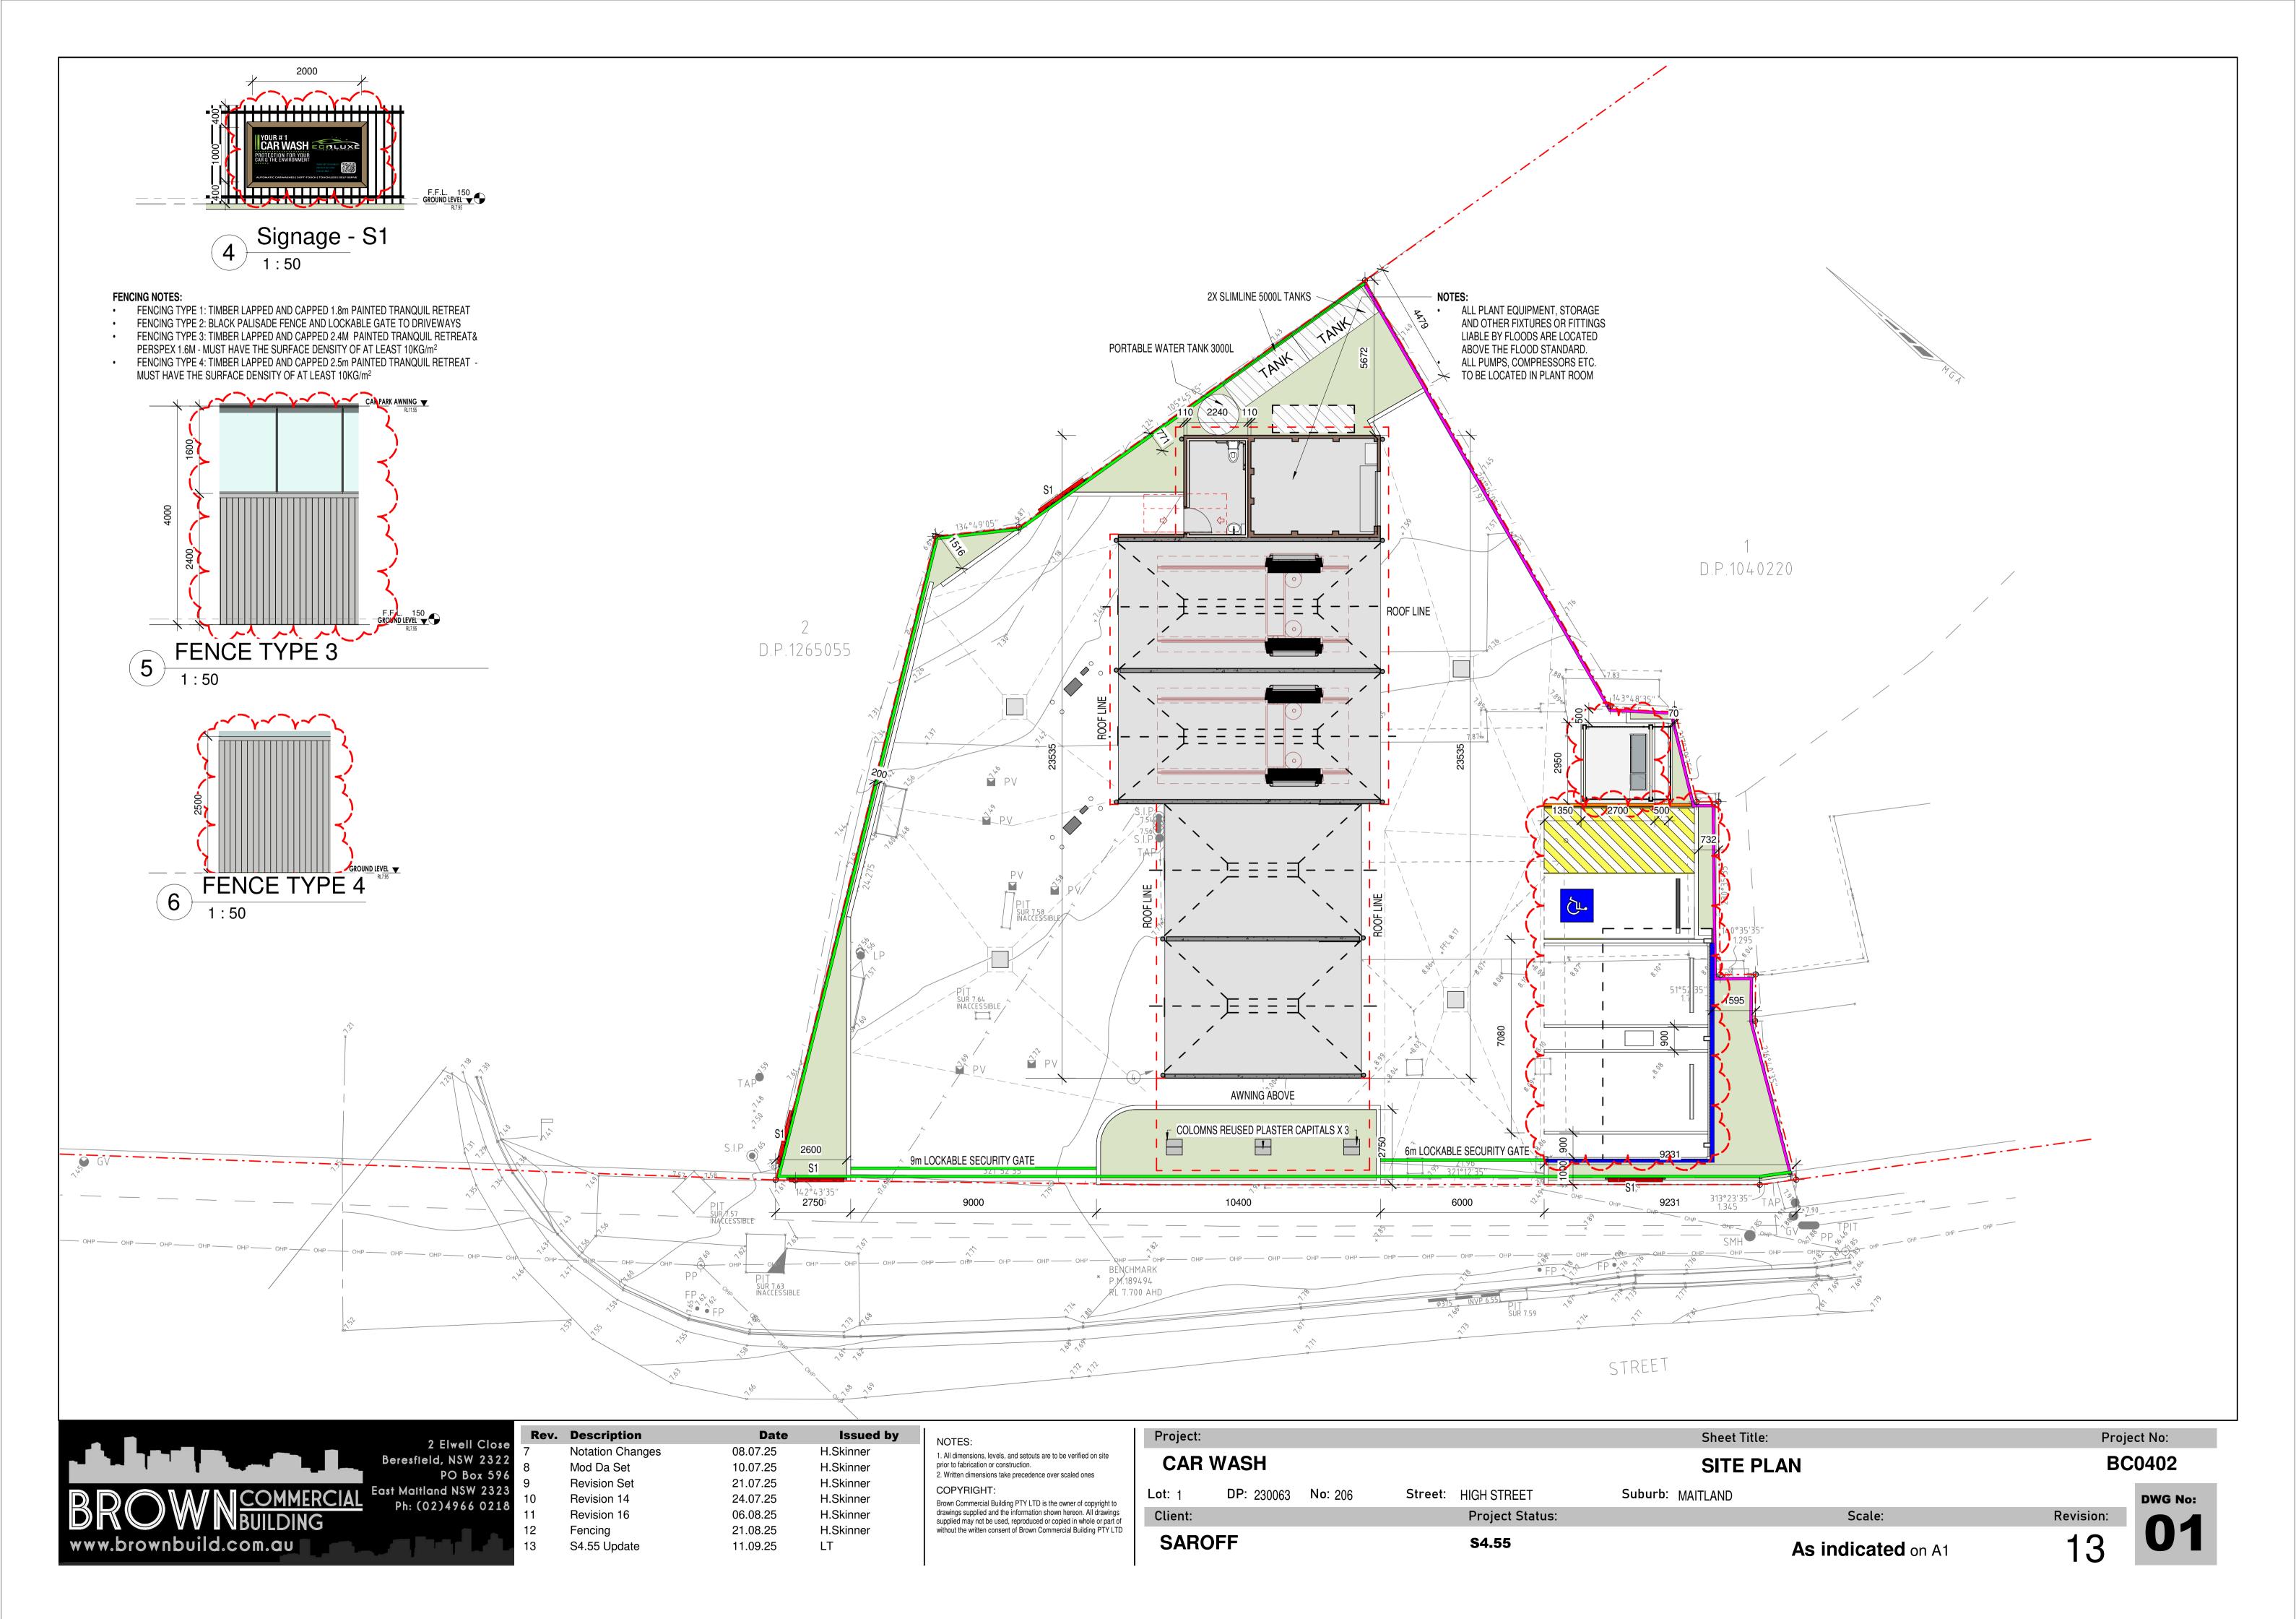

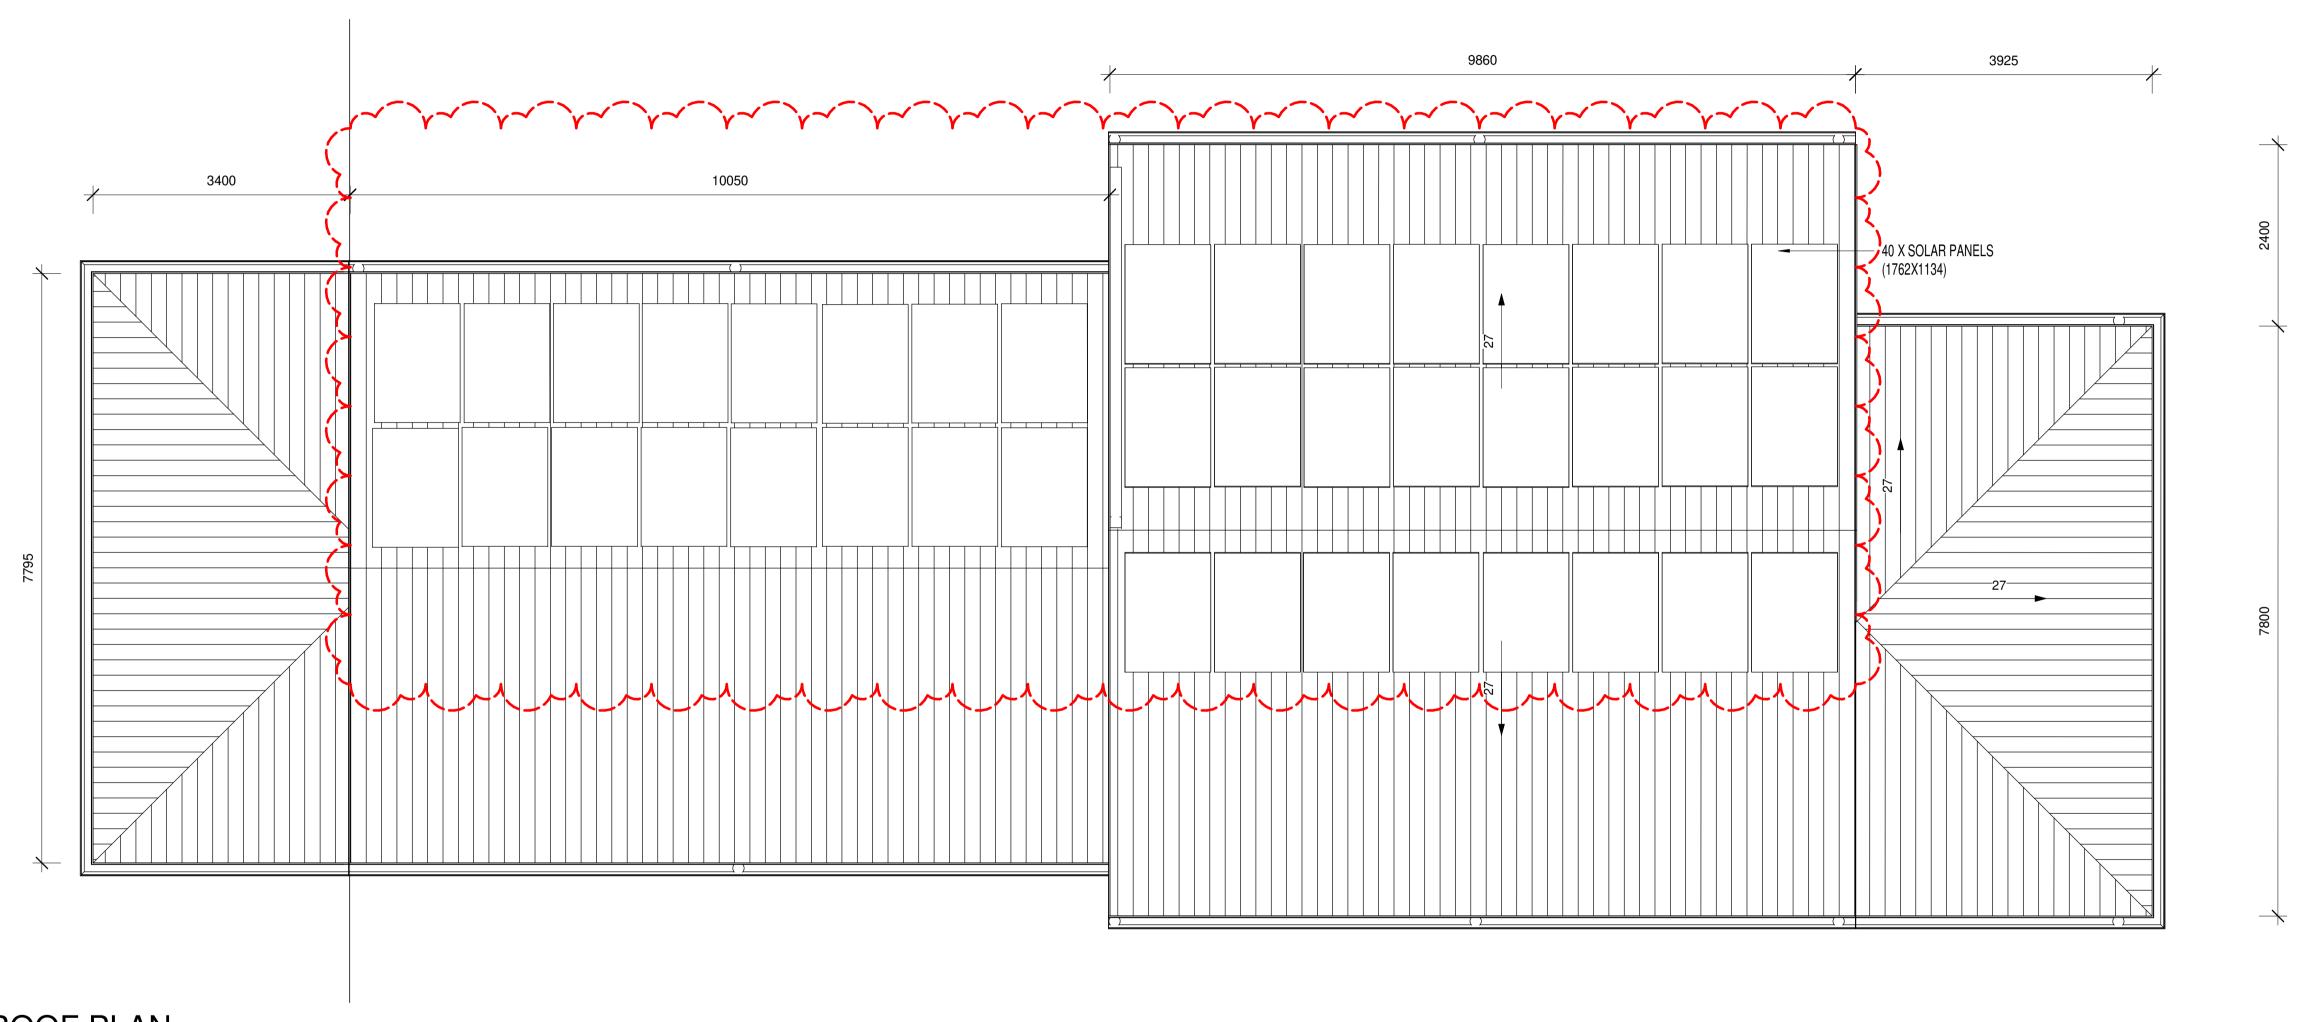

1 ROOF PLAN
1:50

	2 Elwell Close Beresfield, NSW 2322 PO Box 596
BROWNSCOMMERCIAL BUILDING www.brownbuild.com.au	East Maitland NSW 2323 Ph: (02)4966 0218

Rev.	Description	Date	Issued by
	CC Set	03.03.25	H.Skinner
	Notation Changes	08.07.25	H.Skinner
	Mod Da Set	10.07.25	H.Skinner
	Revision 16	06.08.25	H.Skinner
•	Fencing	21.08.25	H.Skinner
i	S4.55 Update	11.09.25	LT

NOTES:


COPYRIGHT:

 All dimensions, levels, and setouts are to be verified on site prior to fabrication or construction.
 Written dimensions take precedence over scaled ones

Brown Commercial Building PTY LTD is the owner of copyright to drawings supplied and the information shown hereon. All drawings supplied may not be used, reproduced or copied in whole or part of without the written consent of Brown Commercial Building PTY LTD

Project:					Sheet Title:		Proj	ect No:
CAR	WASH				ROOF PL	AN	BC	C0402
Lot: 1	DP: 230063	No: 206	Street:	HIGH STREET	Suburb: MAITLAND			DWG No:
Client:				Project Status:		Scale:	Revision:	
SAR	OFF			<b>S4.55</b>		<b>1:50</b> on A1	6	UZ



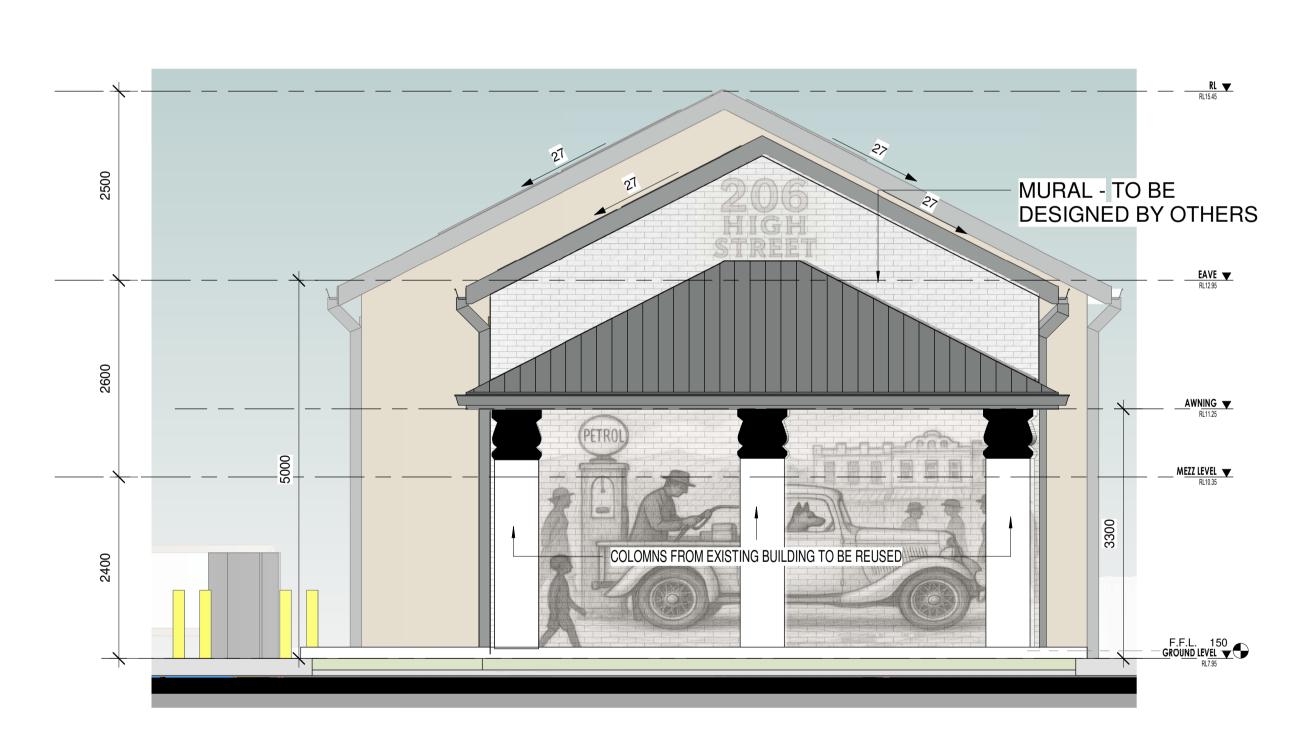




2 Car Wast West

	2 Elwell Close Beresfield, NSW 2322 PO Box 596
BROWN COMMERCIAL BUILDING www.brownbuild.com.au	


Rev.	Description	Date	Issued by
1	CC Set	03.03.25	H.Skinner
2	Notation Changes	08.07.25	H.Skinner
3	Mod Da Set	10.07.25	H.Skinner
4	Revision Set	21.07.25	H.Skinner
5	Revision 16	06.08.25	H.Skinner
6	Fencing	21.08.25	H.Skinner
7	S4.55 Update	11.09.25	LT

NOTES:
All dimensions, levels, and setouts are to be verified on site prior to fabrication or construction.     Written dimensions take precedence over scaled ones
COPYRIGHT:
Brown Commercial Building PTY LTD is the owner of copyright to drawings supplied and the information shown hereon. All drawings supplied may not be used, reproduced or copied in whole or part of without the written consent of Brown Commercial Building PTY LTD

Project:					Sheet Title:		
CAR WASH					ELEVATIONS		
Lot: 1	DP: 230063	No: 206	Street:	HIGH STREET	Suburb: MAITLAND		
Client:				Project Status:		Scale:	
SAROFF			\$4.55		<b>As indicated</b> on A1		

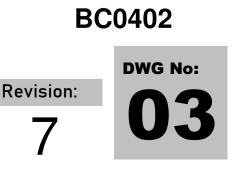

Project No:

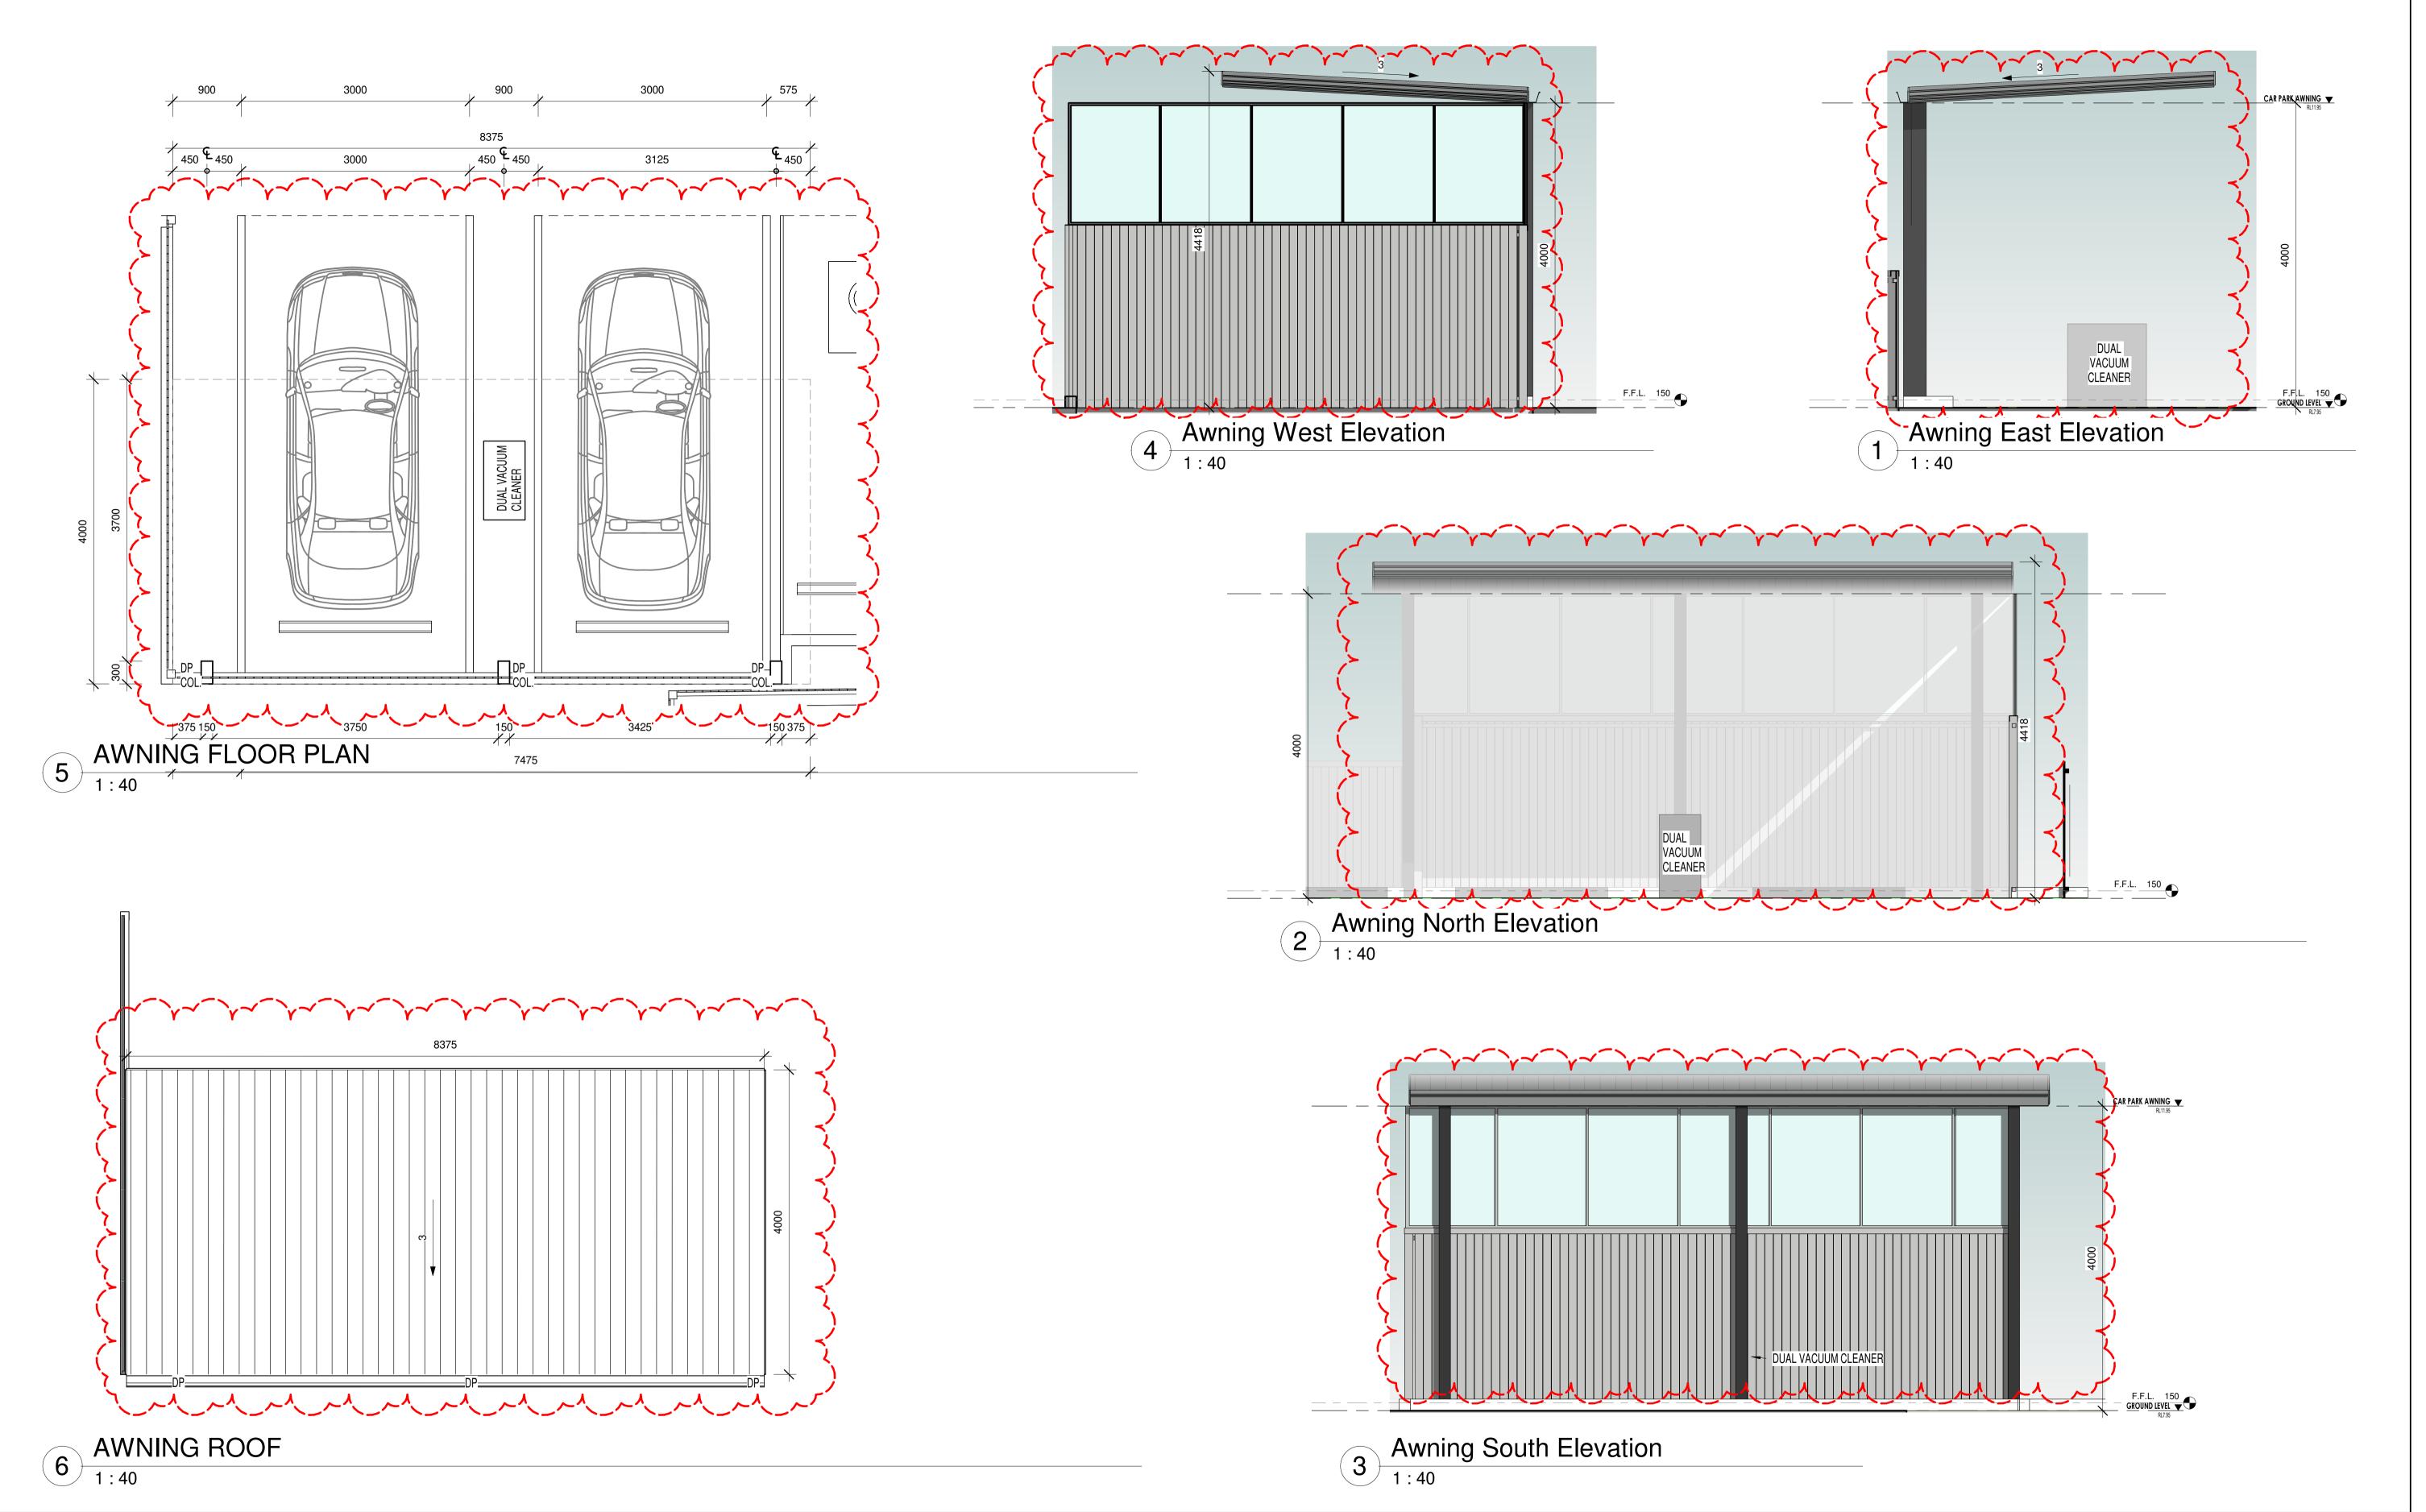



Rev.	Description	Date	Issued by
1	CC Set	03.03.25	H.Skinner
2	Notation Changes	08.07.25	H.Skinner
3	Mod Da Set	10.07.25	H.Skinner
4	Revision 14	24.07.25	H.Skinner
5	Revision 16	06.08.25	H.Skinner
6	Fencing	21.08.25	H.Skinner
7	S4.55 Update	11.09.25	LT

All dimensions, levels, and setouts are to be verified on site prior to fabrication or construction.
 Written dimensions take precedence over scaled ones

COPYRIGHT:

Brown Commercial Building PTY LTD is the owner of copyright to drawings supplied and the information shown hereon. All drawings supplied may not be used, reproduced or copied in whole or part of without the written consent of Brown Commercial Building PTY LTD

SAROFF

	Project:				Sheet Title:		Proje	ect No:
	CAR WASH				AWNING	BC0402		
:0	Lot: 1	DP: 230063 No	o: 206 Street:	HIGH STREET	Suburb: MAITLAND			DWG No:
gs	Client.			Project Status		Scale.	Revision:	

**1:40** on A1

**S4.55** 

