




SITE PLAN  
1:500 @ A3

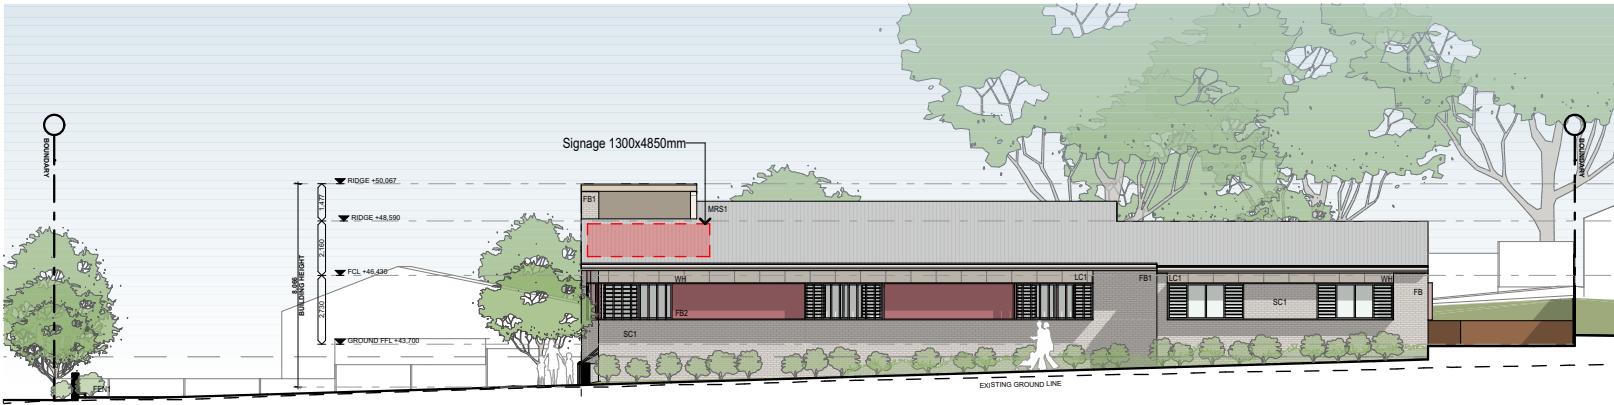

EAST ELEVATION  
1:300 @ A3

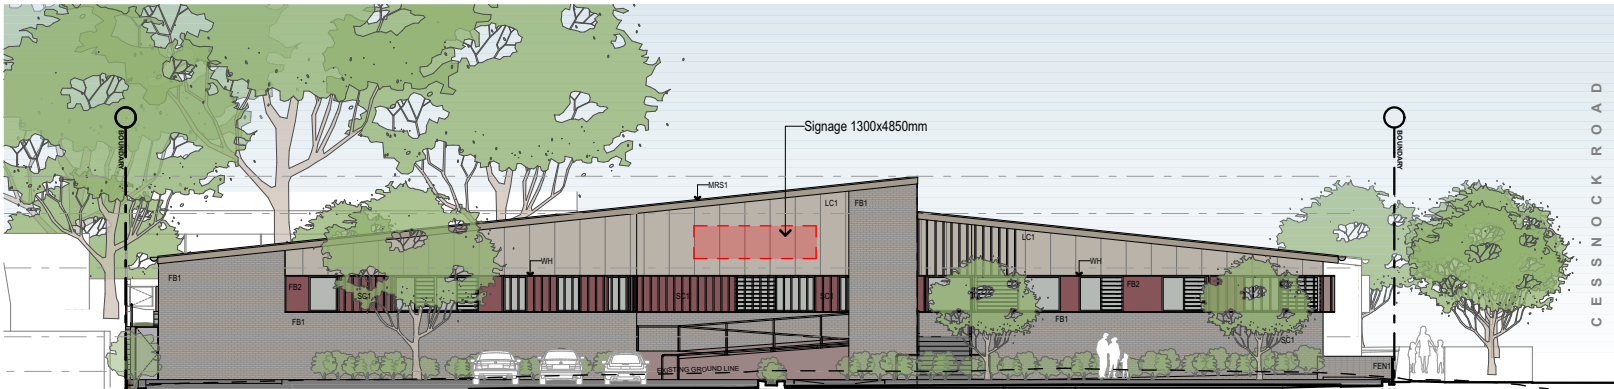

SOUTH ELEVATION  
1:300 @ A3

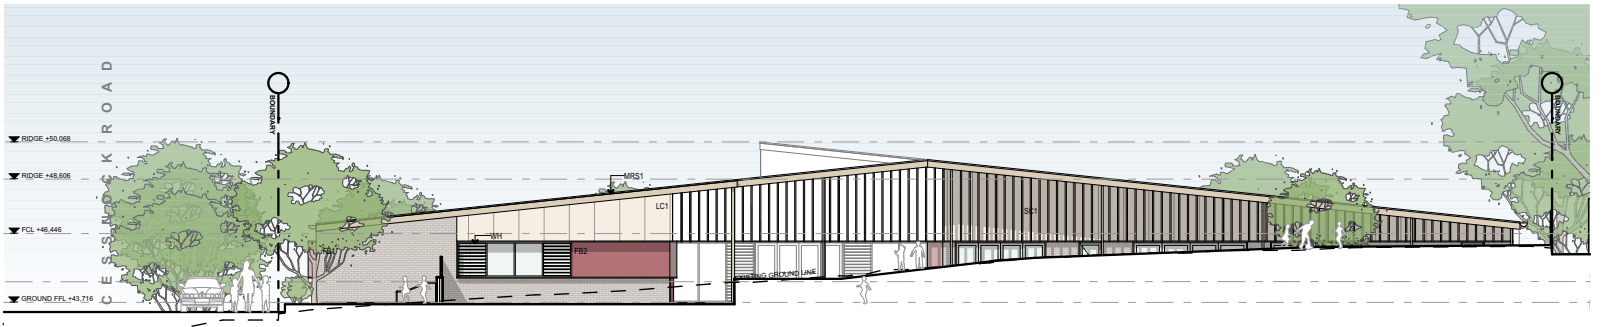

NORTH ELEVATION  
1:300 @ A3



WEST ELEVATION  
1:300 @ A3

issue	description	date	verified
01	Issue For Coordination	3/12/2019	01
A	Issue For Coordination	13/12/2019	A
B	Development Application	18/12/2019	B
C	Issue for DA Submission	18/9/2020	C

key plan



consultants

Civil/Structural Engineers

Mechanical Engineer

Electrical Engineer

Hydraulic Engineer

clients

KGMD Pty Ltd



project

AEY Gillieston Childcare  
29-33 Cessnock Road Gillieston Heights NSW 2321

drawing title

Plans  
Notification Plan

drawing scale

AS SHOWN SC 18/9/2025

project #

25053

drawing #


A-1007

issue


C

This document is the copyright of CKDS Architecture PTY LTD. check and verify all dimensions on site. refer any discrepancies to the designer before proceeding with the work. do not scale drawings manually or electronically. drawing shall not be used for construction until issued for construction by designer.


LEGEND:



EXISTING TREE TO BE REMOVED



EXISTING ITEMS TO BE DEMOLISHED



EXISTING TREE TO BE RETAINED



1 Demolition Plan  
SCALE 1:400 @ A3

DA Submission

issue	description	date	verified
A	Issue For Coordination	27/9/2019	A
B	Issue For Coordination/Review	11/10/2019	B
C	Issue For Coordination	31/2/2019	C
D	Issue For Coordination	13/12/2019	D
E	Development Application	18/12/2019	E
F	Issue for DA Submission	18/9/2025	F

key plan



consultants	
Civil/Structural Engineers	Electrical Engineer
Mechanical Engineer	Hydraulic Engineer

clients

KGMD Pty Ltd



P.O. Box 958  
Newcastle NSW Australia

Ph 02 4929 1843  
ACN 120 231 269

admin@ckds.com.au  
www.ckds.com.au

project

AEY Gillieston Childcare

29-33 Cessnock Road Gillieston Heights NSW 2321

drawing title

Plans  
Demolition Plan

drawing scale

AS SHOWN

drawing #

25053

verified

SC

issue

F

date

18/9/2025

this document is the copyright of CKDS Architecture PTY LTD. check and verify all dimensions on site. refer any discrepancies to the designer before proceeding with the work. do not scale drawings manually or electronically. drawing shall not be used for construction until issued for construction by designer.