


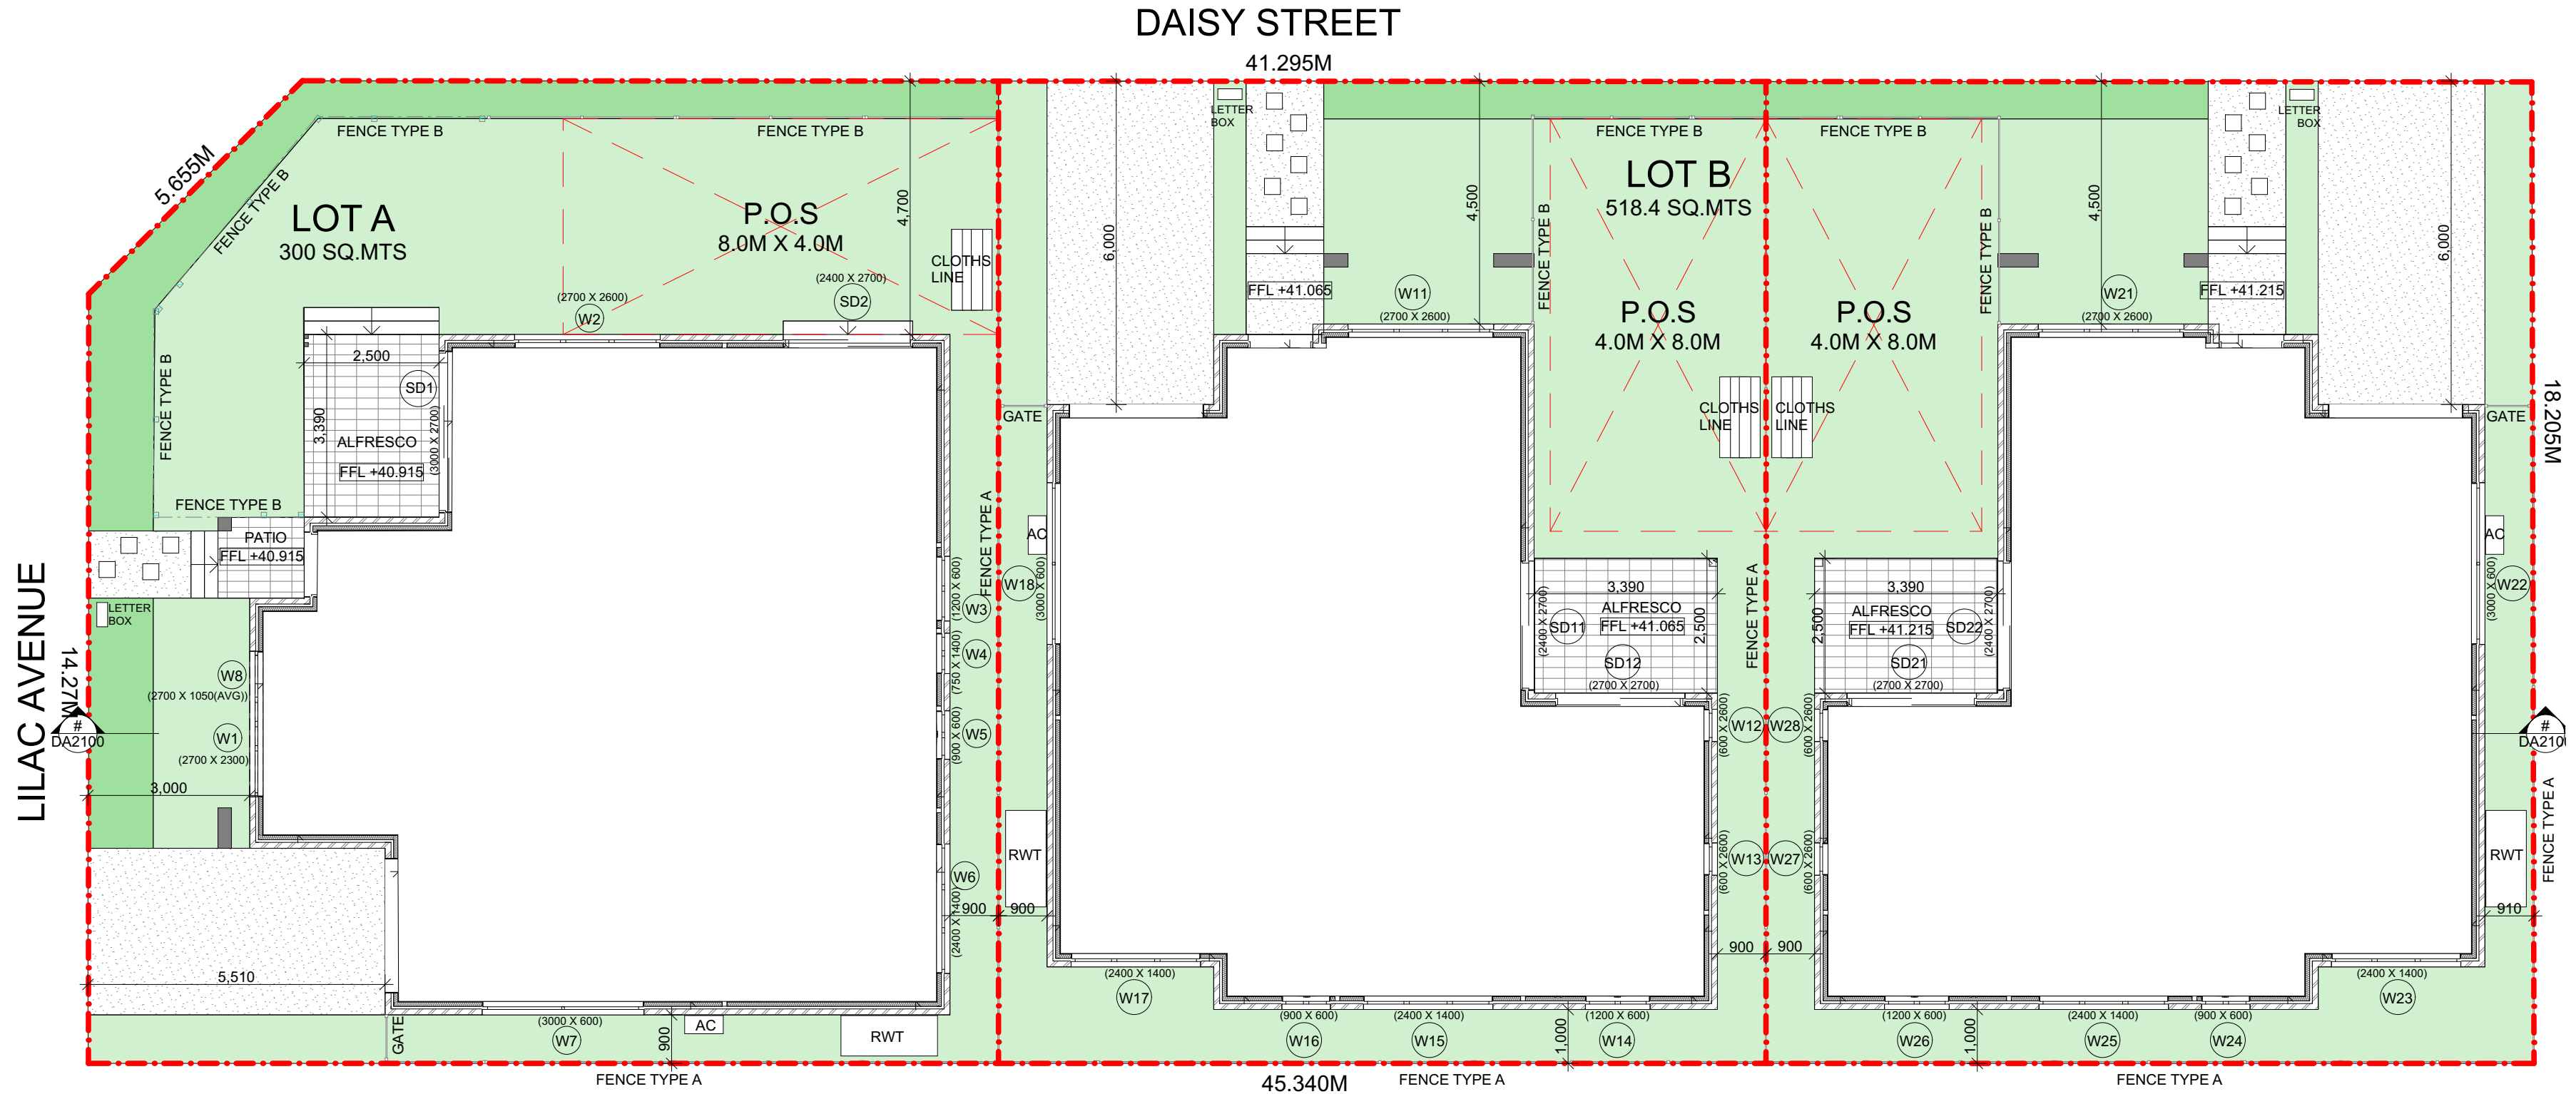


Ground Floor Plan
Scale 1:100



North Elevation
Scale 1:150


West Elevation
Scale 1:150

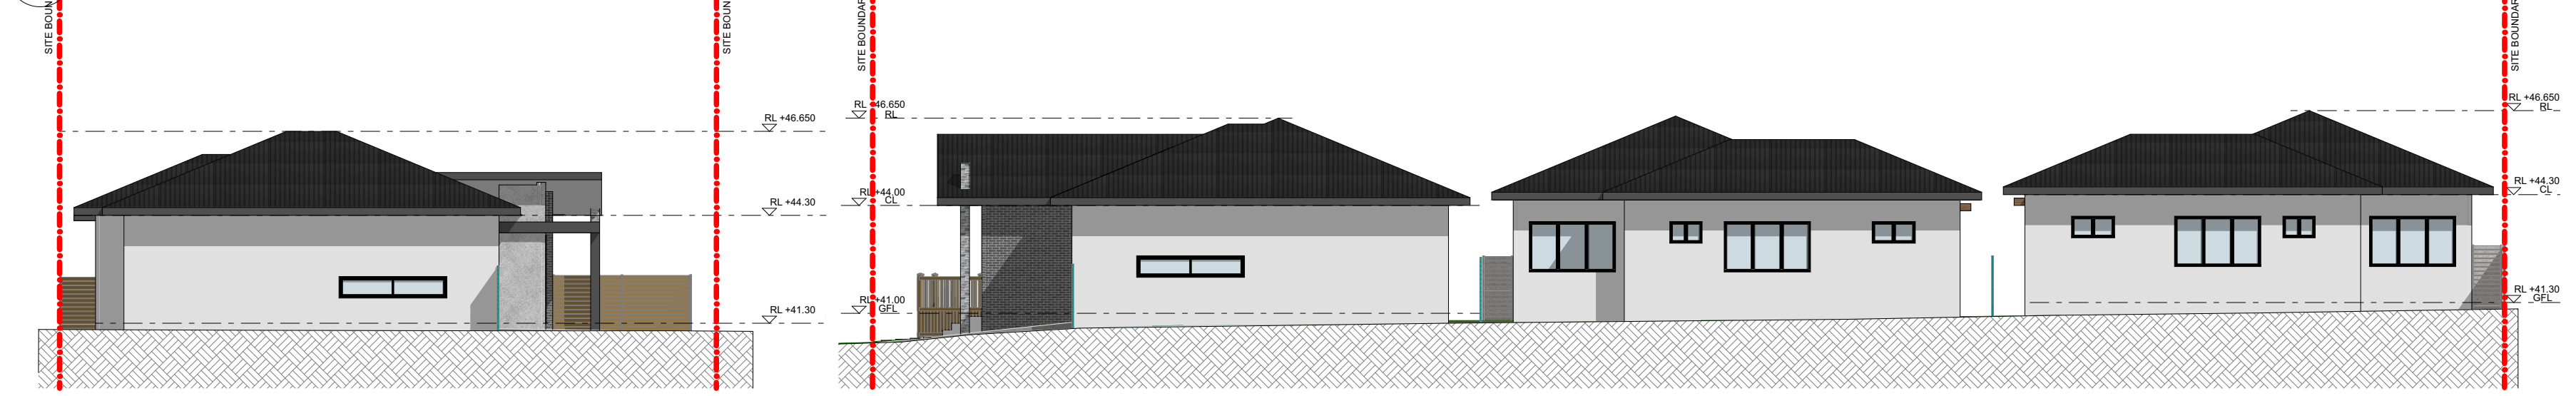

East Elevation
Scale 1:150

South Elevation
Scale 1:150

A		20.12.2024	DRAFT
NA	NA	00/00/0000	Work in progress
No	Initial	DATE	REVISION DETAILS

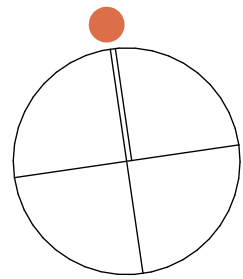

CLIENT
SIVE PRASAD KAMMA
68 Lilac avenue, Lochinvar NSW

PROJECT
RESIDENTIAL DWELLING
68 LILAC AVENUE, LOCHINVAR NSW

DRAWING TITLE
NOTIFICATION PLAN


PROJECT No		DRAWING No		REVISION	
24028		A3000		A	
DRAWING SCALE	SHEET SIZE	DRAWN	CHECKED	DATE	
As Shown	A2	KR	KR	28/01/2025	

K2 DESIGN STUDIO
75/421-473
Pacific Highway
Artarmon NSW 2064

T. 0426 563 262
E. kalyanrajug@gmail.com


K2

DA SUBMISSION

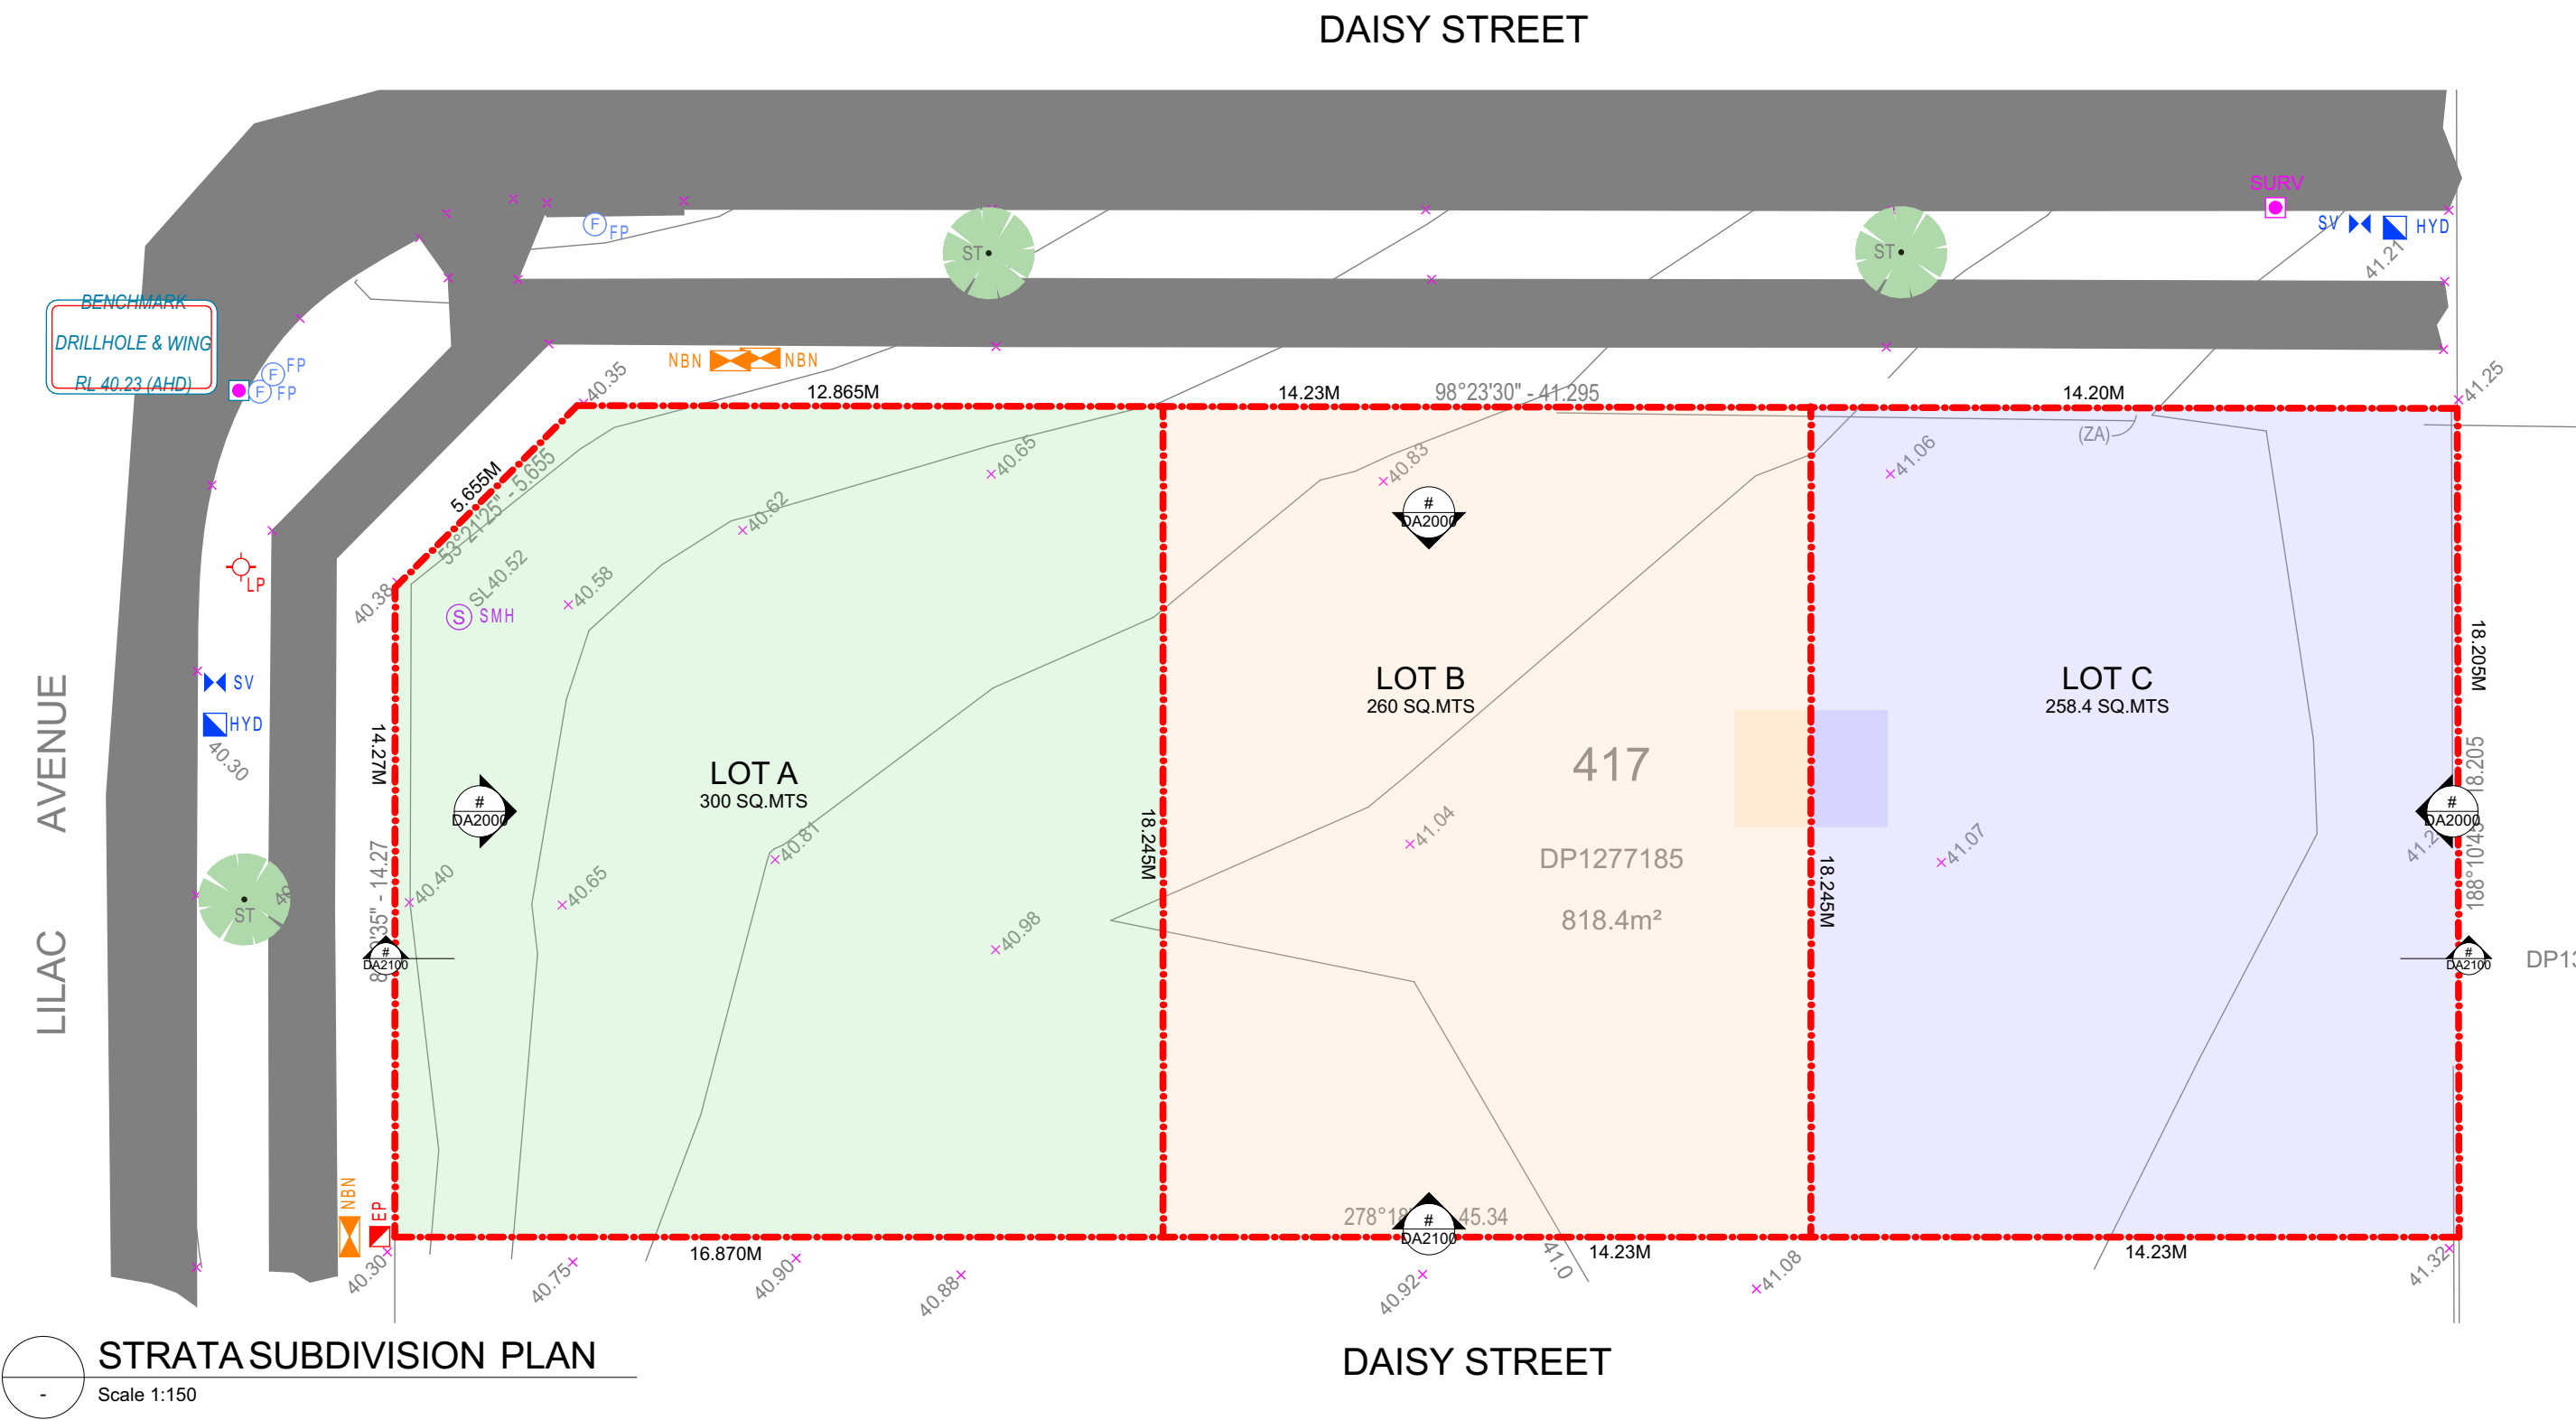

STRATASUBDIVISION PLAN
Scale 1:150

C	12.02.2025	SUBDIVISION DETAILS ADDED
B	04.02.2025	SUBDIVISION DETAILS ADDED
A	20.12.2024	DRAFT
NA	NA	00/00/0000
No	Initial	DATE
REVISION DETAILS		

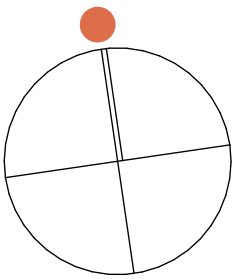

CLIENT
SIVE PRASAD KAMMA
68 Lilac avenue, Lochinvar NSW

PROJECT
RESIDENTIAL DWELLING
68 LILAC AVENUE, LOCHINVAR NSW

DRAWING TITLE
STRATASUBDIVISION PLAN

PROJECT No	DRAWING No	REVISION
24028	A1000	C
DRAWING SCALE	SHEET SIZE	DRAWN
As Shown	A2	KR
CHECKED	DATE	
KR	12/02/2025	

K2 DESIGN STUDIO
75/421-473
Pacific Highway
Artarmon NSW 2064

T.0426 563 262
E. kalyanrajug@gmail.com

K2

DA SUBMISSION