

Site Calculations


SITE AREA	1,698.33m ²
EXISTING FLOOR AREA	176.47m ²
PROPOSED AREA	57.60m ²

NOTES:

No earthworks


Existing secondary crossover to be utilised. New driveway from front boundary to shed.

Stormwater to existing as shown

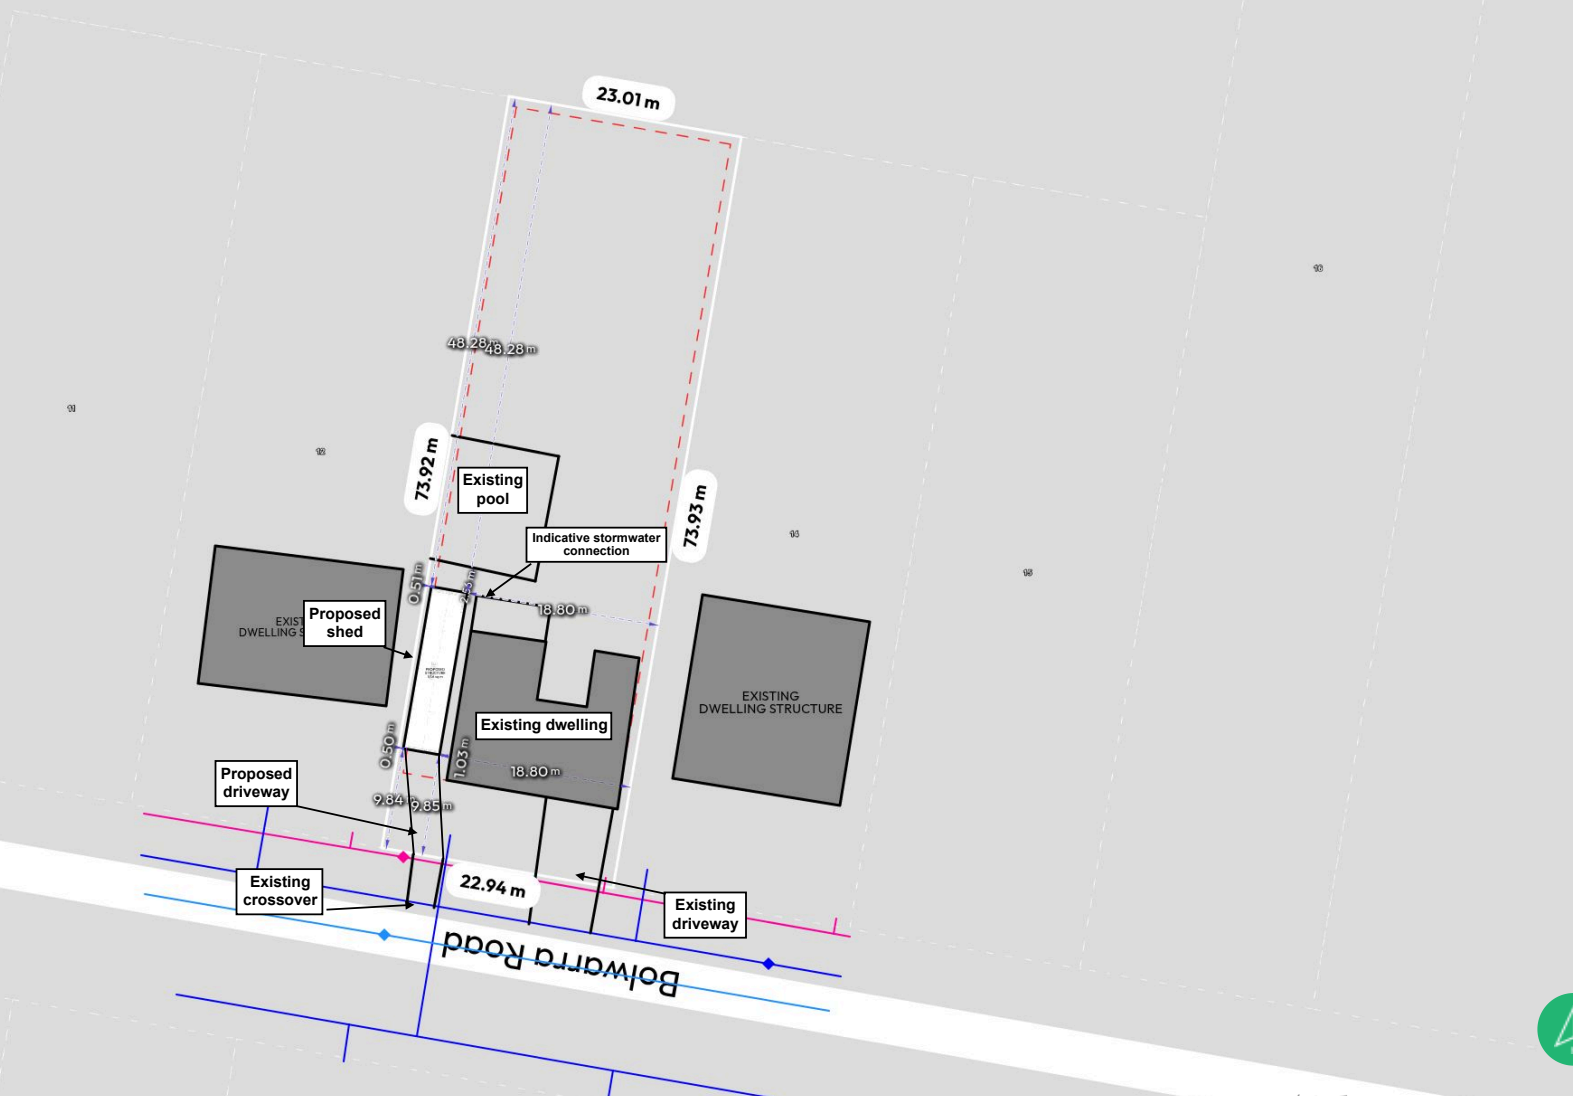

Disrupted by Canibuild.

 

Client Name _____ Client Email _____ Client Phone _____ Signature 

Copyright Statement
 This plan always remains the copyright of designer & shall not be used other than for the project work intended without written authority. No part may be reproduced by any other exclusive right be exercised without permission. Legal enforcement will be taken on copyright infringement.

Disclaimer
 This is not an official document, and may not comply with current laws or industry standards. You should make your own enquiries and seek independent advice from relevant industry professionals before acting or relying on the contents of this document.

ALL DIMENSIONS ARE IN METRES. DO NOT SCALE FROM PLANS.

Generated by Neil Brown info@huntersheds.com	Phone +61457771982	Sheet Name Site Plan	Sheet no. 1	Lic no. 352687C	Job no.
Property Details 63 Bolwarra Rd, Bolwarra, NSW 2320, Australia Lot/DP: 13/-/DP1116838		Design Luke Treloar		Scale 1:500@A3	
1 st version date: 02/03/2026		Current version date: 13/3/2026		Version # 6	



CLADDING

ITEM	PROFILE (min)	FINISH	COLOUR
ROOF	TRIMDEK 0.42 BMT	CB	SM
WALLS	TRIMDEK 0.35 BMT	CB	SM
CORNERS	-	CB	SM
BARGE	-	CB	SM
GUTTER	HI-QUAD	CB	SM
DOWNPIPE	100x50	CB	SM

0.35bmt=0.40tct; 0.42bmt=0.47tct; 0.48bmt=0.53tct

ACCESSORY SCHEDULE & LEGEND

QTY	MARK	DESCRIPTION
2	RD1	Steel-Line R.D., Manual "A", 2725 high x 2800 wide Clear Opening C/B
1	L650-13	Larneec Door & Frame Kit, 650/37, Std. 2040 x 820 C/Bond

Shed Colour



Surfmist*

ARCHITECTURAL DRAWING ONLY, NOT FOR CONSTRUCTION USE

CLIENT
LUKE TRELOAR

SITE
**63 Bolwarra Road
BOLWARRA NSW 2320**

BUILDING
**DELUXE
3600 SPAN x 3100 EAVE x 16000 LONG**


TITLE
FLOOR PLAN & ELEVATION

SCALE
A4 SHEET 1:200


DRAWING NUMBER
MAITL3-24278

REV
A


PAGE
1/1

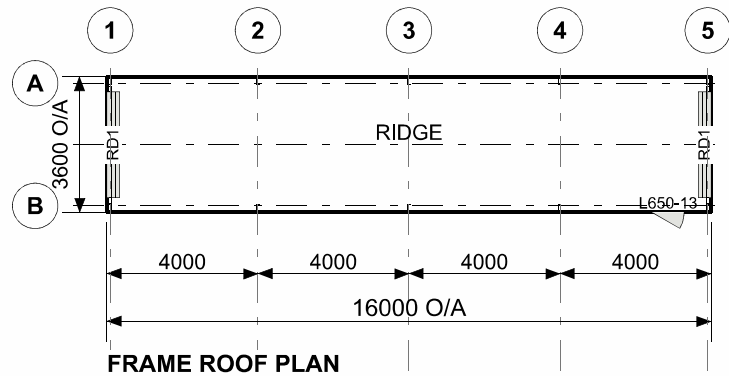

FRAME ROOF PLAN

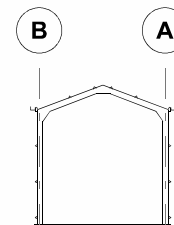


SECTION
GRID 2, 3, 4

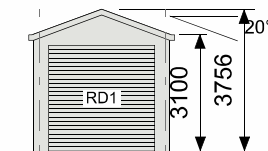

ELEVATION GRID 5

Northern Elevation

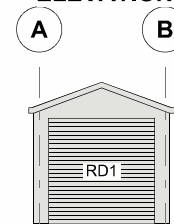


ELEVATION
GRID 1

Southern Elevation

Eastern Elevation

ELEVATION GRID B

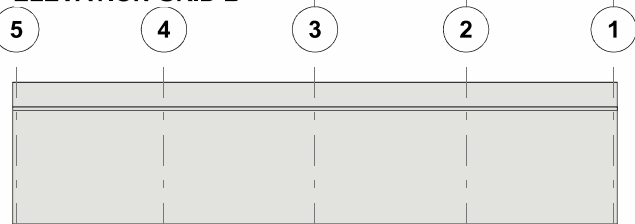

Western Elevation

ELEVATION GRID A