


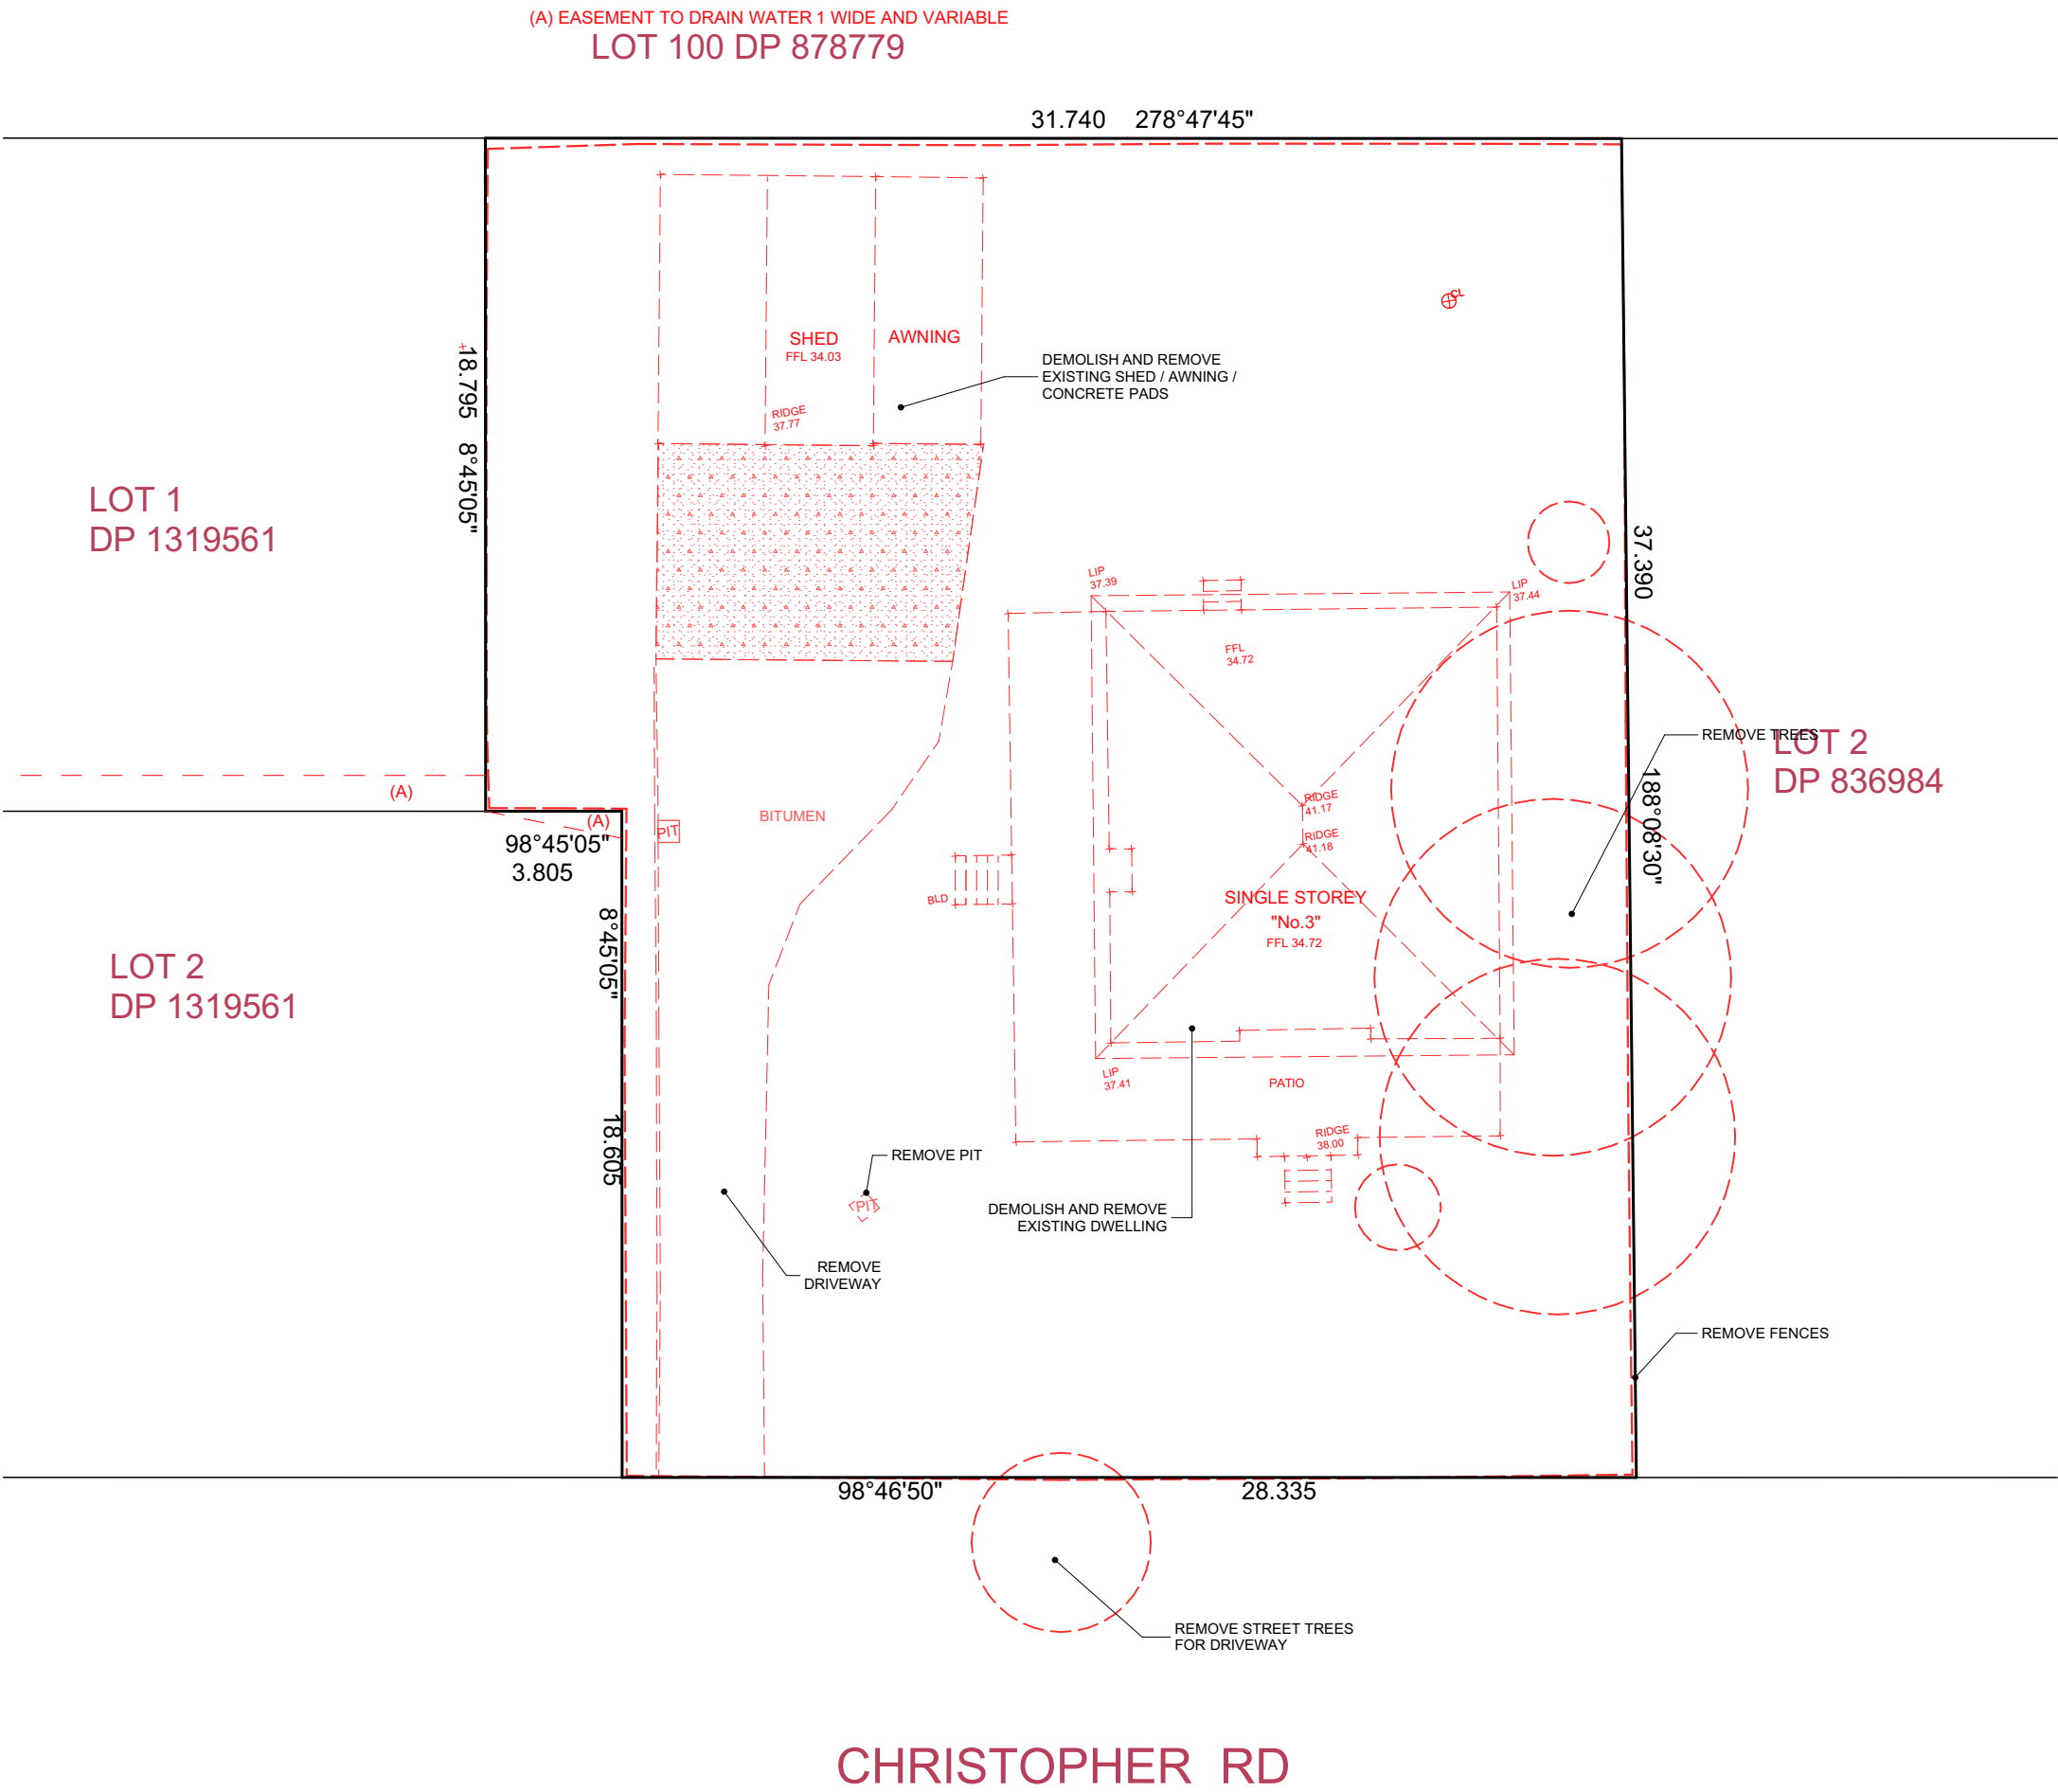

> NOTE

> SITE LEVELS ARE APPROXIMATE ONLY. PLEASE EVALUATE ON SITE BEFORE ANY ORDERING OR WORK BEGINS.

> DEMOLITION NOTES

> 1. ALL DEMOLITION WORKS SHALL BE CARRIED OUT IN ACCORDANCE WITH AS 2601-2001. WHERE POSSIBLE, ANY RECYCLABLE MATERIAL IS TO BE RECYCLED. THE REMAINDER IS TO BE DISPOSED OF AT THE APPROPRIATE WASTE DISPOSAL DEPOT. IF ASBESTOS IS PRESENT, IT MUST BE REMOVED AND DISPOSED OF BY A LICENSED CONTRACTOR IN ACCORDANCE WITH WORKCOVER AUTHORITY GUIDELINES.

> 2. THE SEWER MAIN CONNECTION MUST BE CAPPED AT THE SEWER MAIN JUNCTION BY A LICENSED PLUMBER AS SPECIFIED BY HUNTER WATER CORPORATION. THE WATER MAIN MUST BE CAPPED AT THE JUNCTION OF THE WATER MAIN AND THE INCOMING SUPPLY BY A LICENSED PLUMBER AS SPECIFIED BY HUNTER WATER CORPORATION.

> 3. A PERMANENT DISCONNECTION REQUEST MUST BE LODGED WITH THE ELECTRICAL SUPPLY AUTHORITY FOR THE DISCONNECTION OF THE ELECTRICITY MAINS.

> 4. THE GAS SUPPLY WILL BE DISCONNECTED BY THE GAS SUPPLY AUTHORITY AFTER LODGEMENT OF A WRITTEN REQUEST.

> NO SUBTERRANEAN INVESTIGATIONS HAVE BEEN UNDERTAKEN. IT IS THE CONTRACTORS RESPONSIBILITY TO CONTACT DIAL BEFORE YOU DIG ON PHONE No. 1100 or www.1100.com.au PRIOR TO ANY EXCAVATION OR EARTHWORKS



ADVANTAGE
> BUILDING DESIGN THAT'S ALL ABOUT YOU

PH: [02] 4934 4919
E: admin@advantagensw.com

0 2 4 6 8 10
> 1:200 - UNLESS NOTED OTHERWISE

> North Point

N

bdaa
ACCREDITED
BUILDING DESIGNER

> Date Published
> 28/04/2026

> Page Size
A3

THE BUILDER SHALL CHECK AND VERIFY ALL DIMENSIONS BEFORE ORDERING OR CONSTRUCTION STARTS AND VERIFY ALL ERRORS AND OMISSIONS WITH THE DESIGNER.

> Client
> NEACON
> Development
> MULTI RESIDENCE
> 3 CHRISTOPHER ROAD, LOCHINVAR
> LOT 3, DP 1319561


> DEVELOPMENT APPLICATION

> Designer
> JB
> Revision No.
> 5516

> Drafter
> TB, JB, SN
> Drawing No.
> DA-D1

> 1.3

> DO NOT SCALE. IF IN DOUBT, ASK

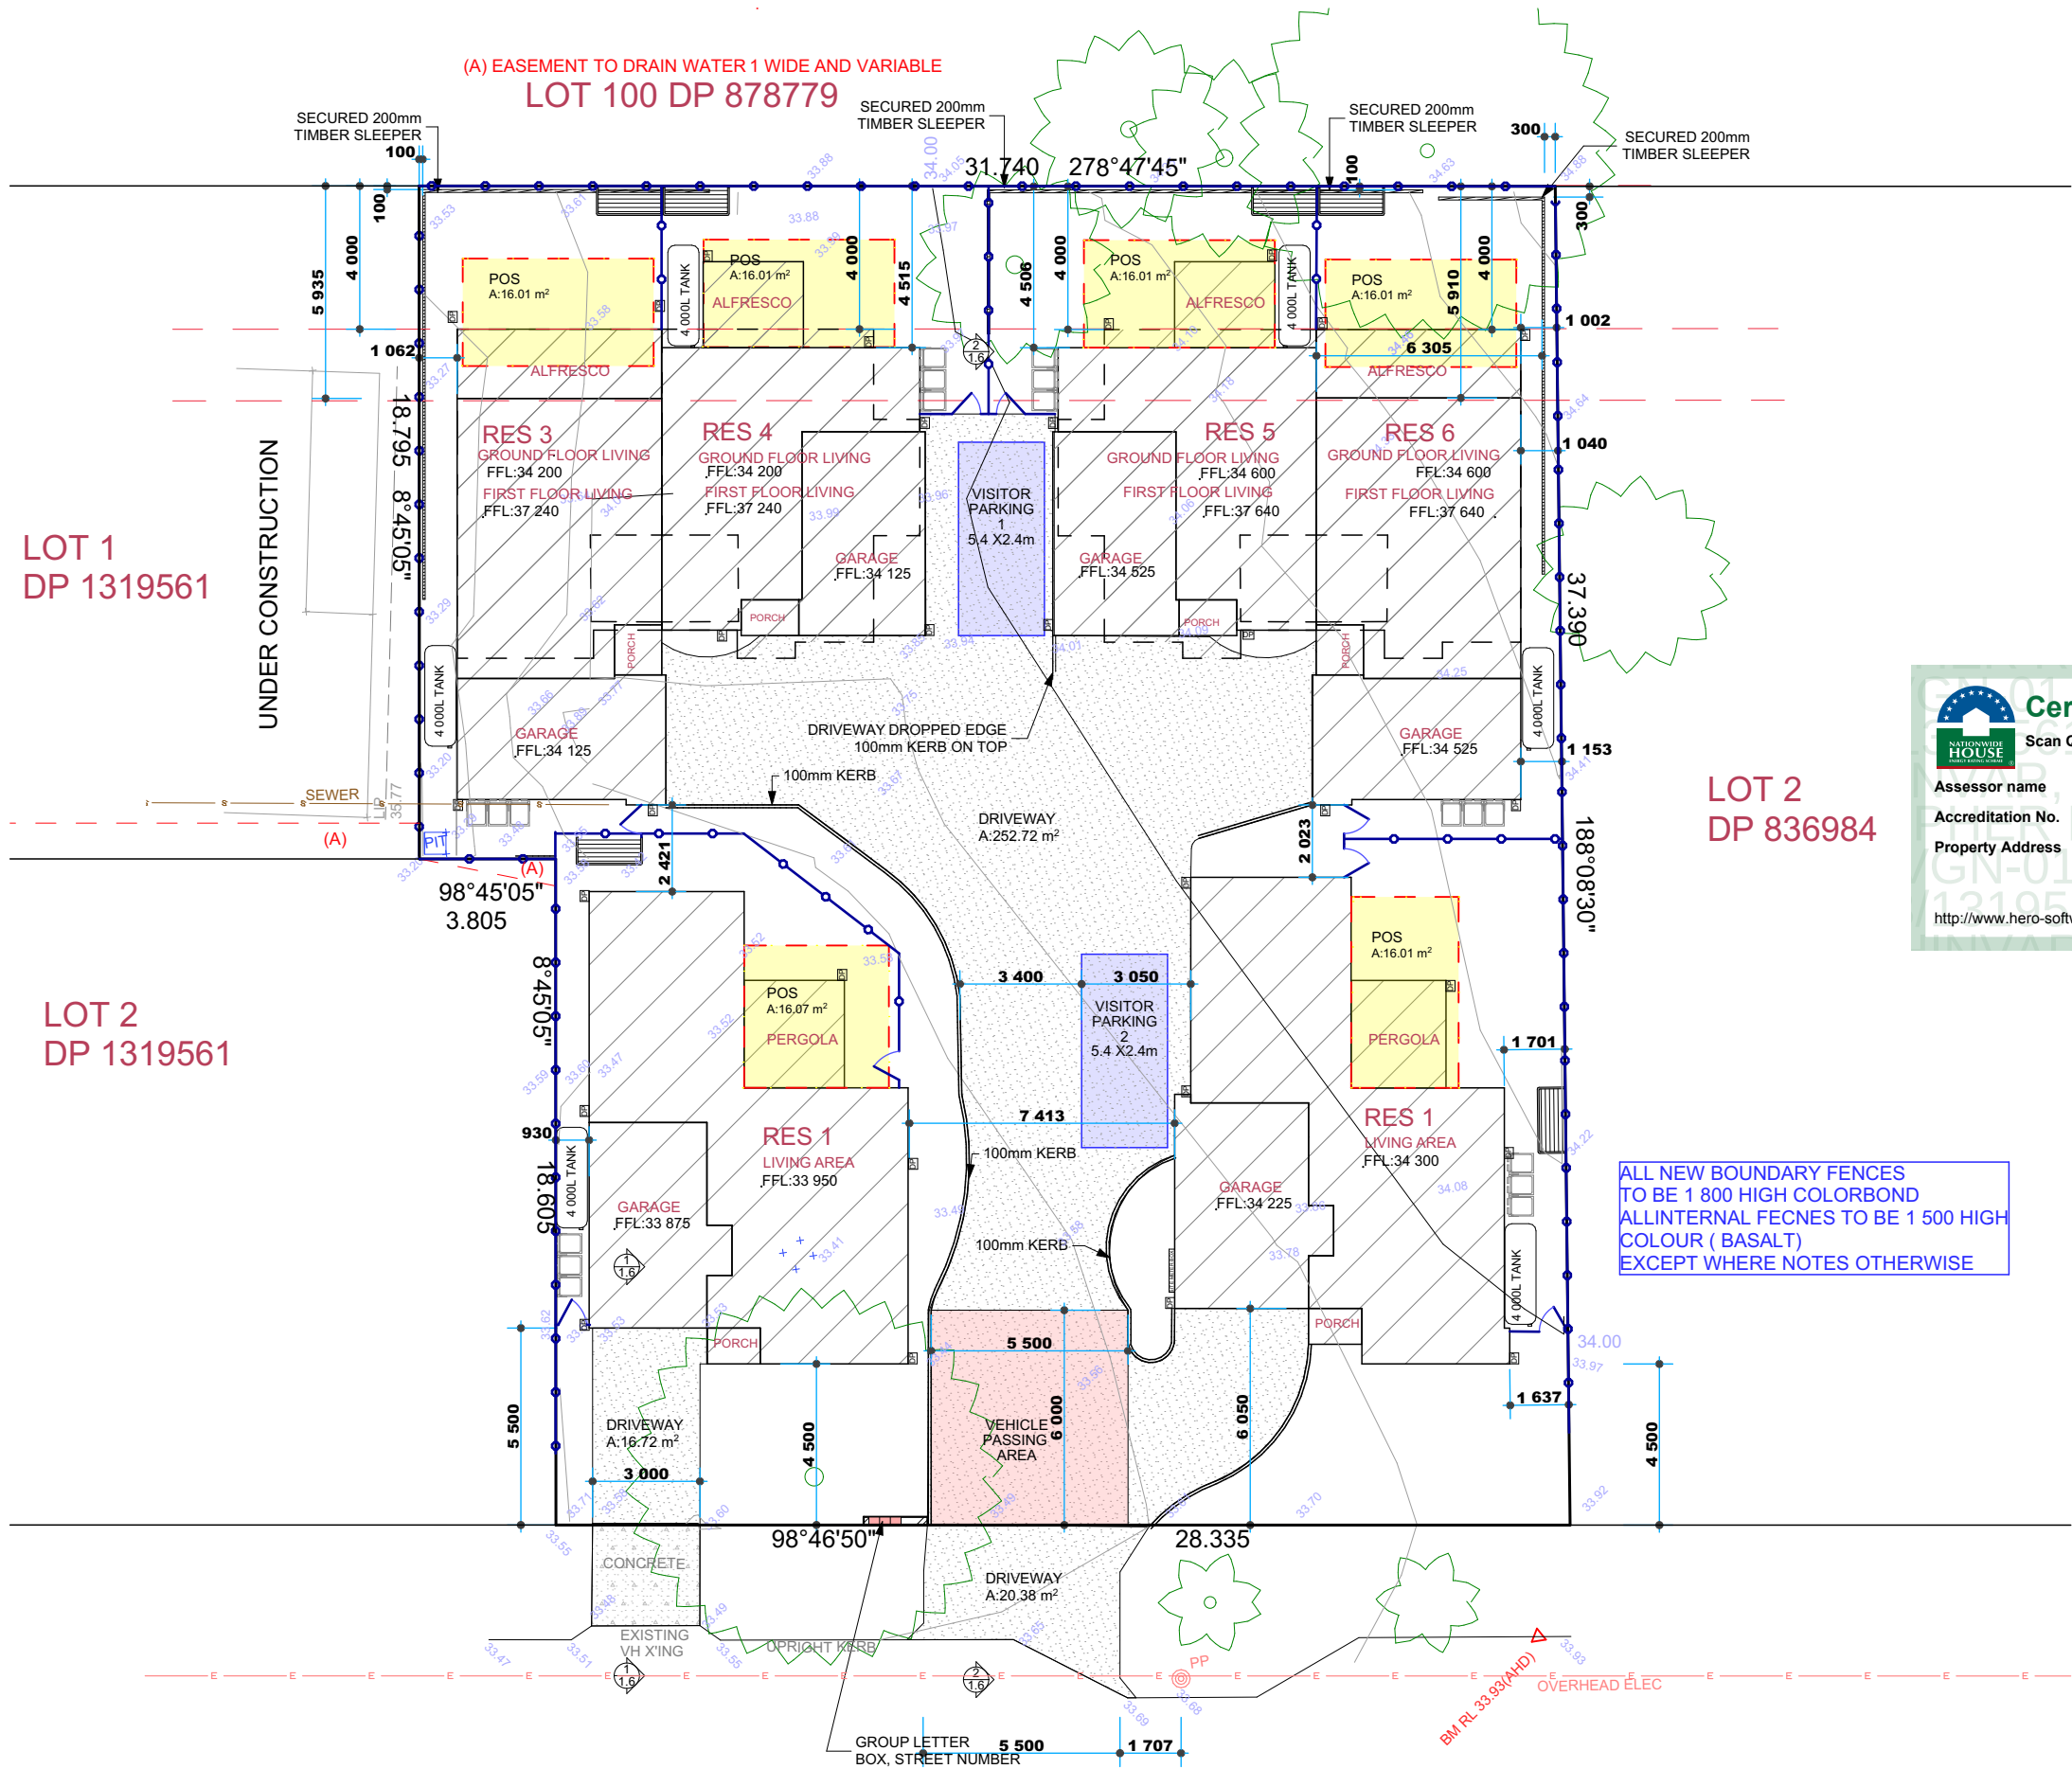

LOT 1
DP 1319561

LOT 2
DP 1319561

LOT 2
DP 836984

> NOTE

> SITE LEVELS ARE APPROXIMATE ONLY. PLEASE EVALUATE ON SITE BEFORE ANY ORDERING OR WORK BEGINS.
> NO SUBTERRANEAN INVESTIGATIONS HAVE BEEN UNERTAKEN. IT IS THE CONTRACTORS RESPONSIBILITY TO CONTACT DIAL BEFORE YOU DIG ON PHONE No. 1100 or www.1100.com.au PRIOR TO ANY EXCAVATION OR EARTHWORKS



> SEDIMENT CONTROLS

> 1. ATTENTION IS DRAWN TO THE ENVIRONMENT PROTECTION ACT AND THE REQUIREMENTS FOR THE PROTECTION FROM DISCHARGE OF ANY POLLUTION FROM THE SITE.
> 2. ALL SEDIMENT CONTROL STRUCTURES SHALL BE INSPECTED AND MAINTAINED.
> 3. ALL SEDIMENT RETAINING STRUCTURES SHALL BE CLEARED UPON REACHING A MAXIMUM OF 75% CAPACITY. REMOVED SEDIMENT SHALL BE SPREAD WITHIN DISTRIBUTION AREAS ON THE SITE.
> 4. IMMEDIATELY FOLLOWING THE COMPLETION OF WORKS ALL EXPOSED AREAS SHALL BE STABILISED BY TURFING OR MULCHING (BY OWNER). SEDIMENT CONTROL SHALL BE MAINTAINED UNTIL GROUND COVER IS ESTABLISHED.

Certificate No. #HR-NESVGN-01
Scan QR code or follow website link for rating details.

Assessor name Krzysztof Kwiatkowski
Accreditation No. DMN/24/2214
Property Address 3 Christopher Road, Lochinvar, NSW, 2321
<http://www.hero-software.com.au/pdf/HR-NESVGN-01>

ALL NEW BOUNDARY FENCES TO BE 1 800 HIGH COLORBOND
ALL INTERNAL FENCES TO BE 1 500 HIGH COLOUR (BASALT)
EXCEPT WHERE NOTES OTHERWISE

ADVANTAGE
> BUILDING DESIGN THAT'S ALL ABOUT YOU

PH: [02] 4934 4919
E: admin@advantagenew.com
0 2 4 6 8 10
> 1:200 - UNLESS NOTED OTHERWISE

North Point

bdaa
ACCREDITED
BUILDING DESIGNER
Date Published
> 28/04/2026
Page Size
A3


THE BUILDER SHALL CHECK AND VERIFY ALL DIMENSIONS BEFORE ORDERING OR CONSTRUCTION STARTS AND VERIFY ALL ERRORS AND OMISSIONS WITH THE DESIGNER.

> Client
> NEACON
> Development
> MULTI RESIDENCE
> 3 CHRISTOPHER ROAD, LOCHINVAR
> LOT 3, DP 1319561

> DEVELOPMENT APPLICATION

> Designer
> TB, JB, SN
> Job No.
> Revision No.
> Drawing No.


> 5516 > DA-D1 > 1.5
> DO NOT SCALE. IF IN DOUBT, ASK

 

> SITE DRAINAGE DETAIL

> SEDIMENT FENCE
DRAINAGE AREA 0.6 HA MAXIMUM.
SLOPE GRADIENT 1:2 MAXIMUM.
SLOPE LENGTH 60m MAXIMUM.


SILT FENCE SILT CONTROL BARRIER
ON WIRE OR STEEL MESH, BURIED INTO GROUND AT BASE.

 


> SEDIMENT CONTROL FENCE




1 > SOUTH ELEVATION 1:100

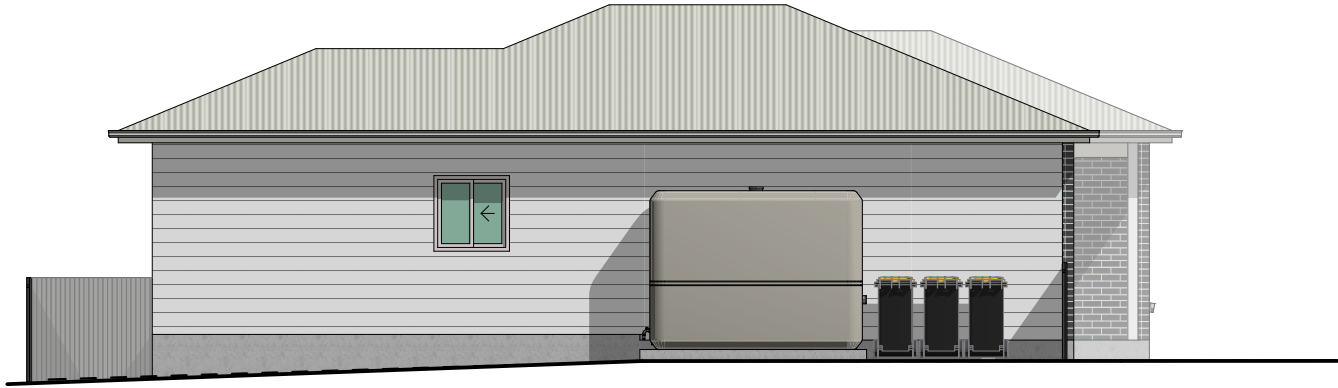

2 > WEST ELEVATION 1:100

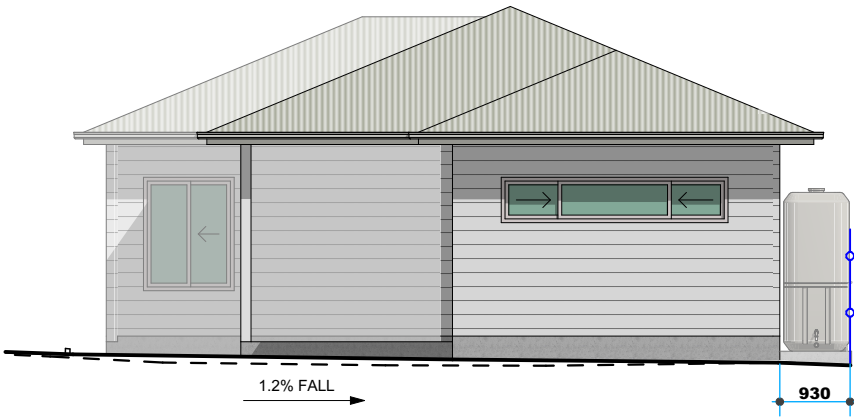

3 > NORTH ELEVATION 1:100

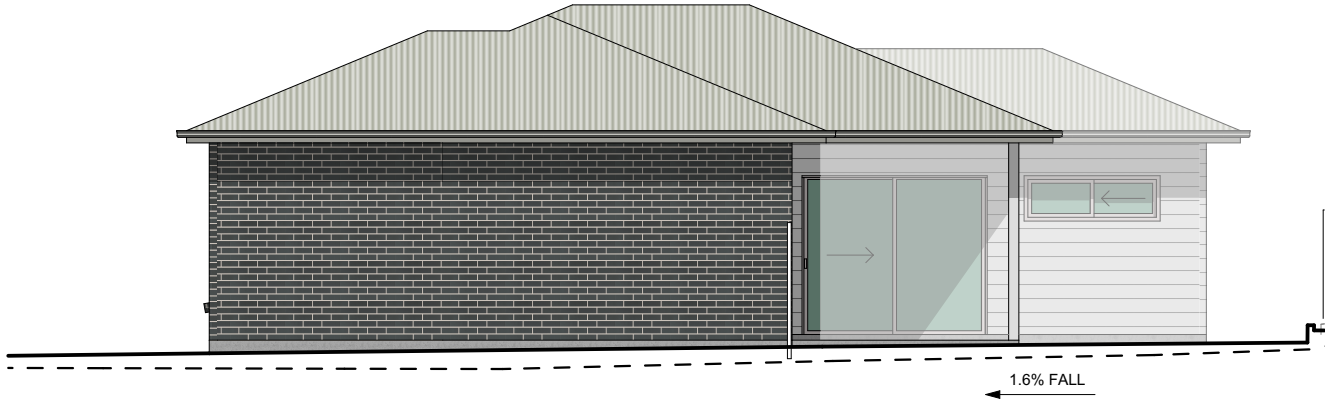

4 > EAST ELEVATION 1:100

Certificate No. #HR-NESVGN-01
Scan QR code or follow website link for rating details.

Assessor name Krzysztof Kwiatkowski
Accreditation No. DMN/24/2214
Property Address 3 Christopher Road ,
Lochinvar, NSW, 2321
<http://www.hero-software.com.au/pdf/HR-NESVGN-01>

> GENERAL NOTES

- > 1. THIS DRAWING IS TO BE READ IN CONJUNCTION WITH SPECIFICATIONS AND ENGINEERS DRAWINGS.
- > 2. ALL DIMENSIONS AND LEVELS TO BE CHECKED AND VERIFIED BY THE BUILDER.
- > 3. ALL WORKMANSHIP AND MATERIALS TO BE IN ACCORDANCE WITH RELEVANT AUSTRALIAN STANDARDS, CODES AND LOCAL AUTHORITIES.
- > 4. ALL DIMENSIONS ARE IN MILLIMETRES UNLESS OTHERWISE NOTED.
- > 5. ALL MATERIALS TO BE INSTALLED TO MANUFACTURERS SPECIFICATIONS.
- > 6. SITE LEVELS ARE APPROXIMATE ONLY. PLEASE EVALUATE ON SITE BEFORE ANY ORDERING OR WORK BEGINS.
- > 7. CJ BRICKWORK CONTROL JOINT.

> WINDOW NOTES

WINDOWS LABELLED (FS) ARE TO COMPLY WITH PART 11.3.7 AND 11.3.8 OF THE HOUSING PROVISIONS STANDARD 2022
WINDOWS LABELLED OBS - OBSCURED GLASS

> EXTERNAL FINISHES

- > CLADDING: LIGHTWEIGHT
- > WINDOWS: ALUMINIUM
- > HINGED DOORS: AS SELECTED
- > ROOF CLADDING: CUSTOM ORB
- > RIDGES AND HIPS: COLORBOND
- > GUTTERS: COLORBOND
- > DOWN PIPES: PVC

ADVANTAGE
> BUILDING DESIGN THAT'S ALL ABOUT YOU

PH: [02] 4934 4919
E: admin@advantagenew.com
0 1 2 3 4 5
> 1:100 - UNLESS NOTED OTHERWISE

> North Point

ACCREDITED
BUILDING DESIGNER

> Date Published
> 28/04/2026

> Page Size
A3

THE BUILDER SHALL CHECK AND VERIFY ALL DIMENSIONS BEFORE ORDERING OR CONSTRUCTION STARTS AND VERIFY ALL ERRORS AND OMISSIONS WITH THE DESIGNER.

> Client
> NEACON
> Development
> MULTI RESIDENCE
> 3 CHRISTOPHER ROAD, LOCHINVAR
> LOT 3, DP 1319561

> DEVELOPMENT APPLICATION


> Designer > Drafter
> JB > TB, JB, SN

> Job No. > Revision No. > Drawing No.
> 5516 > DA-D1 > 1.12

> DO NOT SCALE. IF IN DOUBT, ASK



1 > SOUTH ELEVATION 1:100

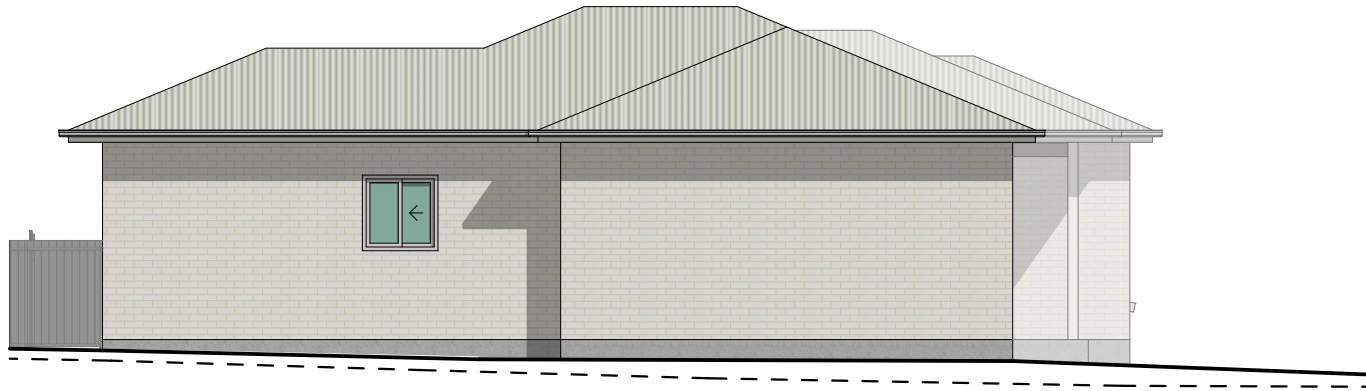

2 > WEST ELEVATION 1:100



3 > NORTH ELEVATION 1:100



4 > EAST ELEVATION 1:100

Certificate No. #HR-NESVGN-01
Scan QR code or follow website link for rating details.

Assessor name Krzysztof Kwiatkowski
Accreditation No. DMN/24/2214
Property Address 3 Christopher Road ,
Lochinvar, NSW, 2321

<http://www.hero-software.com.au/pdf/HR-NESVGN-01>

> GENERAL NOTES

- > 1. THIS DRAWING IS TO BE READ IN CONJUNCTION WITH SPECIFICATIONS AND ENGINEERS DRAWINGS.
- > 2. ALL DIMENSIONS AND LEVELS TO BE CHECKED AND VERIFIED BY THE BUILDER.
- > 3. ALL WORKMANSHIP AND MATERIALS TO BE IN ACCORDANCE WITH RELEVANT AUSTRALIAN STANDARDS, CODES AND LOCAL AUTHORITIES.
- > 4. ALL DIMENSIONS ARE IN MILLIMETRES UNLESS OTHERWISE NOTED.
- > 5. ALL MATERIALS TO BE INSTALLED TO MANUFACTURERS SPECIFICATIONS.
- > 6. SITE LEVELS ARE APPROXIMATE ONLY. PLEASE EVALUATE ON SITE BEFORE ANY ORDERING OR WORK BEGINS.
- > 7. CJ BRICKWORK CONTROL JOINT.

> WINDOW NOTES

WINDOWS LABELLED (FS) ARE TO COMPLY WITH PART 11.3.7 AND 11.3.8 OF THE HOUSING PROVISIONS STANDARD 2022

WINDOWS LABELLED OBS - OBSCURED GLASS

> EXTERNAL FINISHES

- > CLADDING: LIGHTWEIGHT
- > WINDOWS: ALUMINIUM
- > HINGED DOORS: AS SELECTED
- > ROOF CLADDING: CUSTOM ORB
- > RIDGES AND HIPS: COLORBOND
- > GUTTERS: COLORBOND
- > DOWN PIPES: PVC

ADVANTAGE
> BUILDING DESIGN THAT'S ALL ABOUT YOU

PH: [02] 4934 4919

E: admin@advantagenew.com

0 1 2 3 4 5

> 1:100 - UNLESS NOTED OTHERWISE

> North Point



> Date Published

> 28/04/2026

> Page Size

A3

THE BUILDER SHALL CHECK AND VERIFY ALL DIMENSIONS BEFORE ORDERING OR CONSTRUCTION STARTS AND VERIFY ALL ERRORS AND OMISSIONS WITH THE DESIGNER.

> Client
> **NEACON**
> Development
> MULTI RESIDENCE
> 3 CHRISTOPHER ROAD, LOCHINVAR
> LOT 3, DP 1319561

> DEVELOPMENT APPLICATION

> Designer > Drafter

> JB > TB, JB, SN

> Job No. > Revision No. > Drawing No.


> 5516 > DA-D1 > 1.13

> DO NOT SCALE. IF IN DOUBT, ASK



1 > SOUTH ELEVATION

1:100

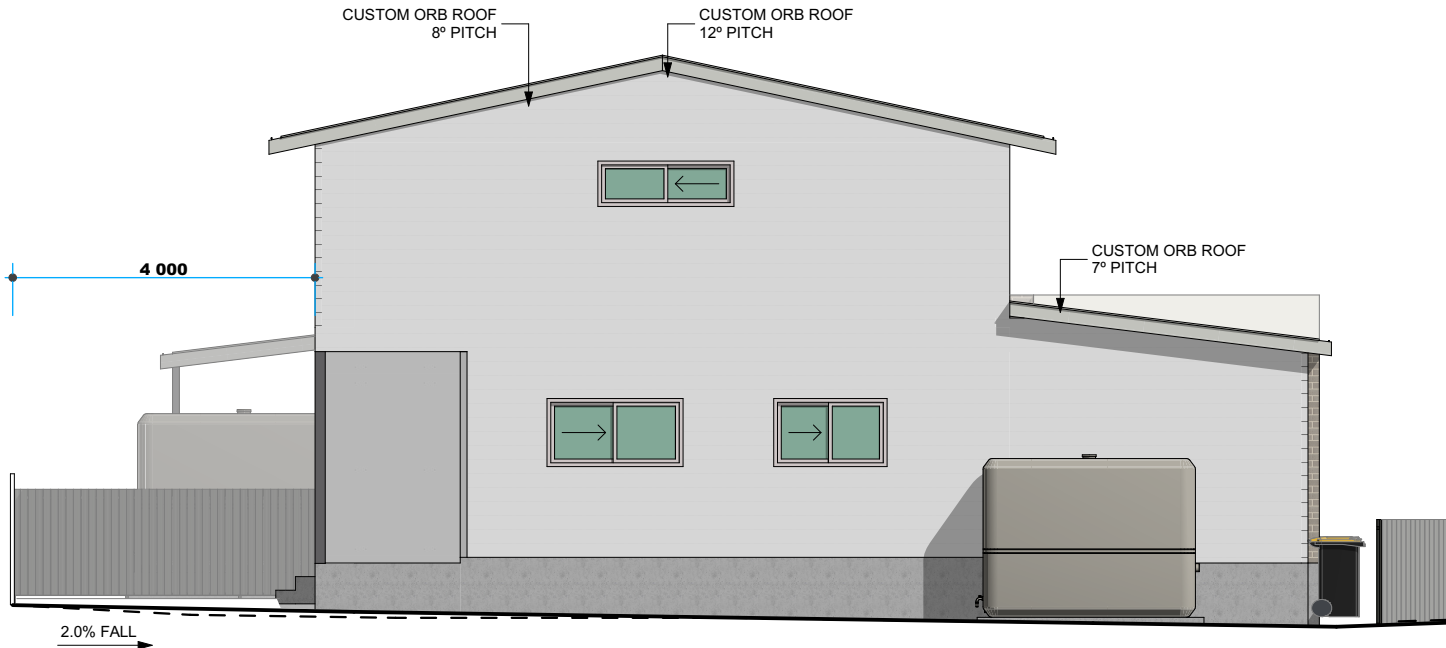


2 > WEST ELEVATION

1:100



3 > NORTH ELEVATION

1:100

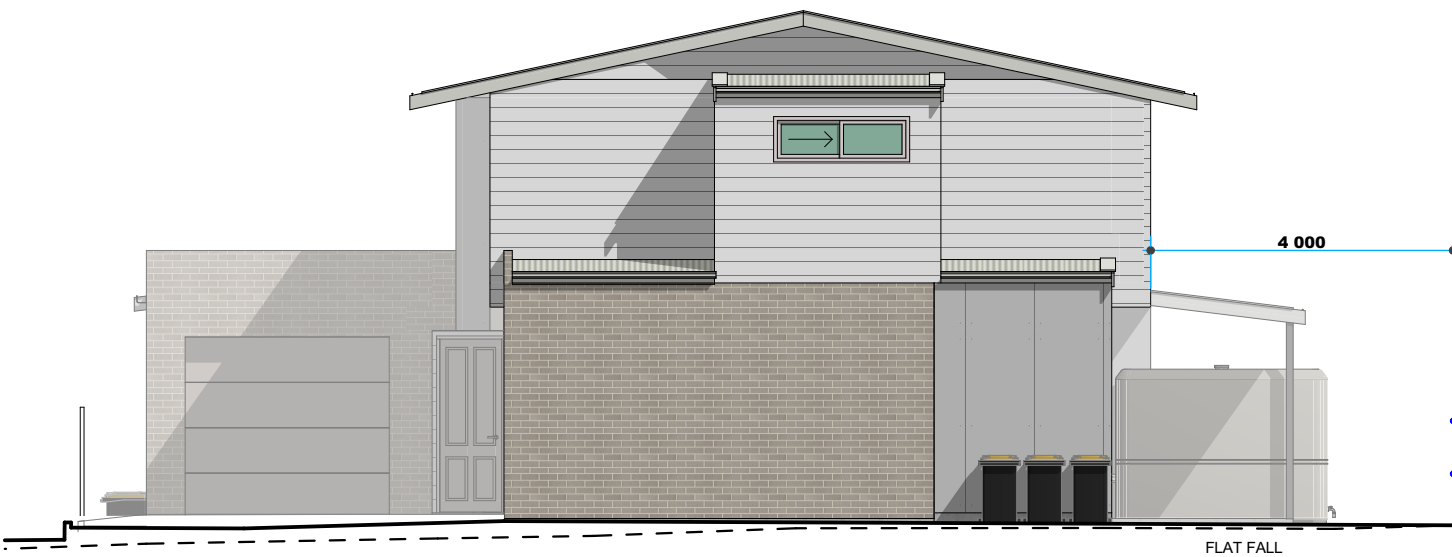

4 > EAST ELEVATION

1:100

> GENERAL NOTES

- > 1. THIS DRAWING IS TO BE READ IN CONJUNCTION WITH SPECIFICATIONS AND ENGINEERS DRAWINGS.
- > 2. ALL DIMENSIONS AND LEVELS TO BE CHECKED AND VERIFIED BY THE BUILDER.
- > 3. ALL WORKMANSHIP AND MATERIALS TO BE IN ACCORDANCE WITH RELEVANT AUSTRALIAN STANDARDS, CODES AND LOCAL AUTHORITIES.
- > 4. ALL DIMENSIONS ARE IN MILLIMETRES UNLESS OTHERWISE NOTED.
- > 5. ALL MATERIALS TO BE INSTALLED TO MANUFACTURERS SPECIFICATIONS.
- > 6. SITE LEVELS ARE APPROXIMATE ONLY. PLEASE EVALUATE ON SITE BEFORE ANY ORDERING OR WORK BEGINS.
- > 7.  BRICKWORK CONTROL JOINT

> WINDOW NOTES

WINDOWS LABELLED (FS) ARE TO COMPLY WITH PART 11.3.7 AND 11.3.8 OF THE HOUSING PROVISIONS STANDARD 2022

WINDOWS LABELLED OBS - OBSCURED GLASS

> EXTERNAL FINISHES

- > CLADDING: LIGHTWEIGHT
- > WINDOWS: ALUMINIUM
- > HINGED DOORS: AS SELECTED
- > ROOF CLADDING: CUSTOM ORB
- > RIDGES AND HIPS: COLORBOND
- > GUTTERS: COLORBOND
- > DOWN PIPES: PVC

 **Certificate No. #HR-NESVGN-01**
Scan QR code or follow website link for rating details.

Assessor name Krzysztof Kwiatkowski
Accreditation No. DMN/24/2214
Property Address 3 Christopher Road, Lochinvar, NSW, 2321

<http://www.hero-software.com.au/pdf/HR-NESVGN-01>



THE BUILDER SHALL CHECK AND VERIFY ALL DIMENSIONS BEFORE ORDERING OR CONSTRUCTION STARTS AND VERIFY ALL ERRORS AND OMISSIONS WITH THE DESIGNER.

> DO NOT SCALE. IF IN DOUBT, ASK

> DEVELOPMENT APPLICATION

> Client
> NEACON
> Development
> MULTI RESIDENCE
> 3 CHRISTOPHER ROAD, LOCHINVAR
> LOT 3, DP 1319561

> Designer
> JB
> Job No.
> 5516

> Drafter
> TB, JB, SN
> Revision No.
> DA-D1


> Drawing No.
> 1.14

ADVANTAGE
> BUILDING DESIGN THAT'S ALL ABOUT YOU
PH: [02] 4934 4919
E: admin@advantagensw.com

0 1 2 3 4 5
> 1:100 - UNLESS NOTED OTHERWISE


> North Point

ACCREDITED
BUILDING DESIGNER
> Date Published
> 28/04/2026
> Page Size
A3

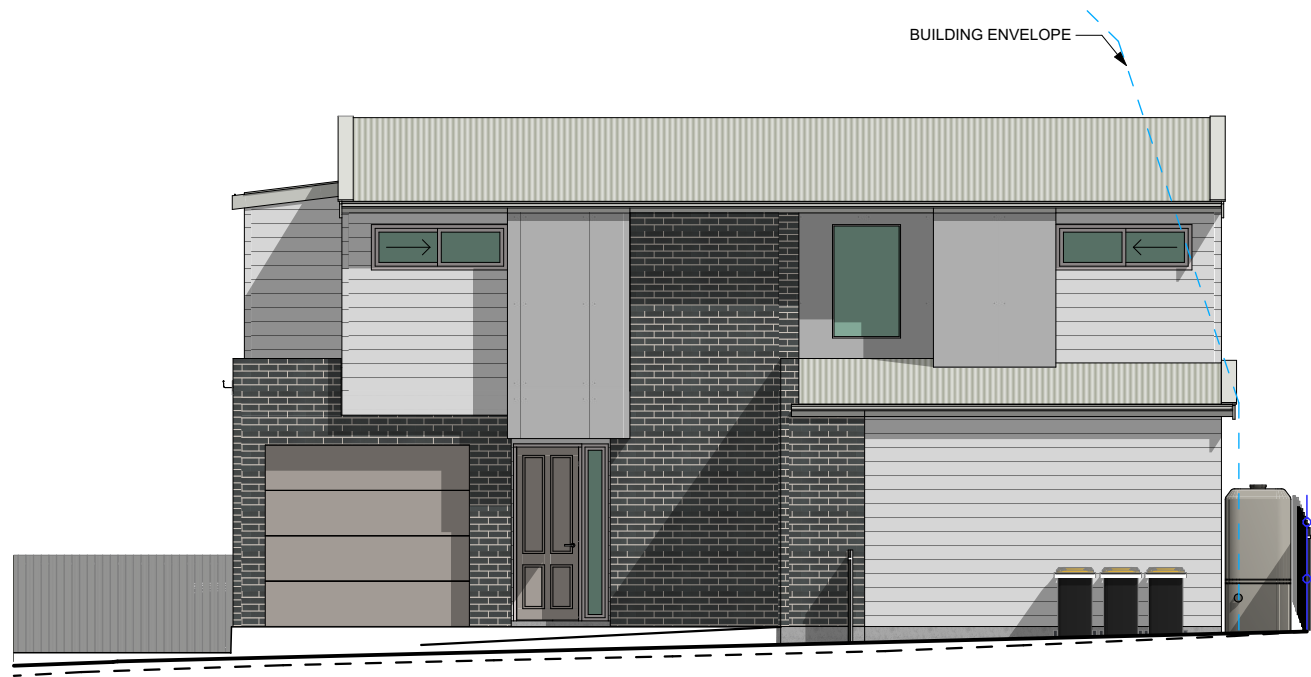


1 > SOUTH ELEVATION

1:100

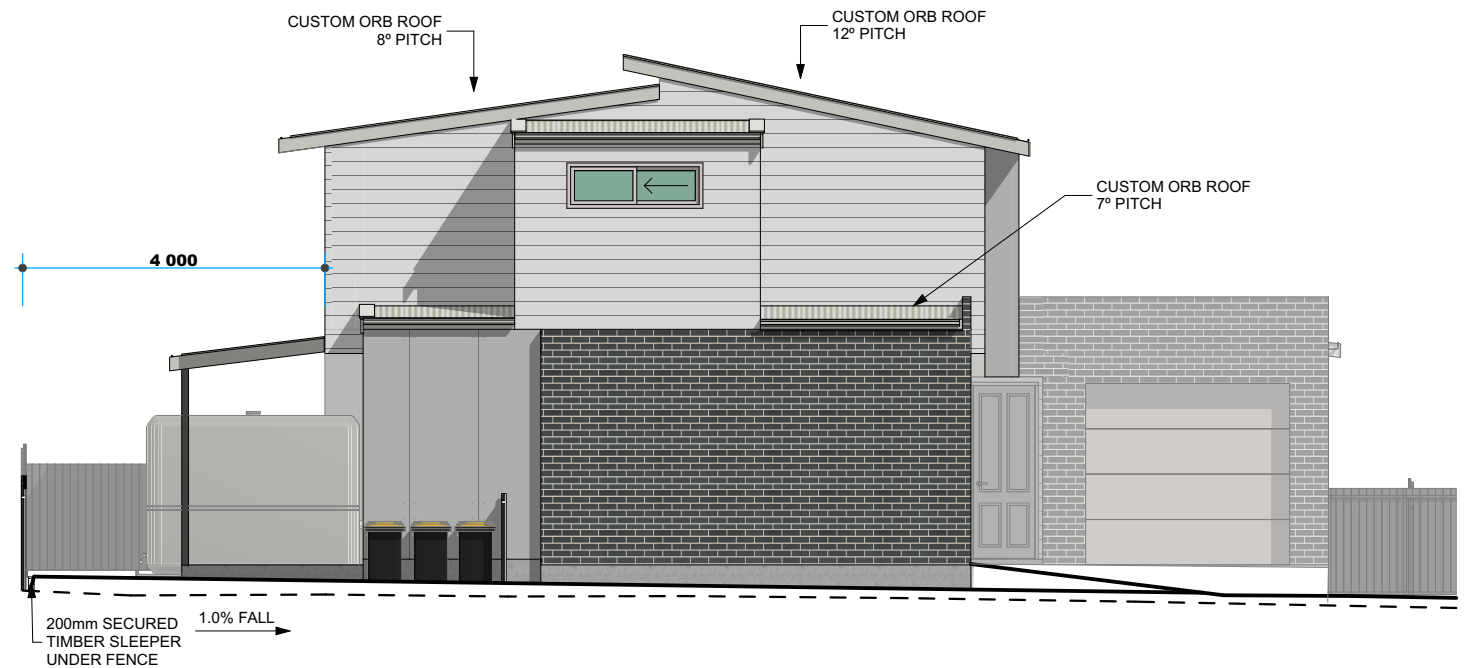

2 > WEST ELEVATION

1:100

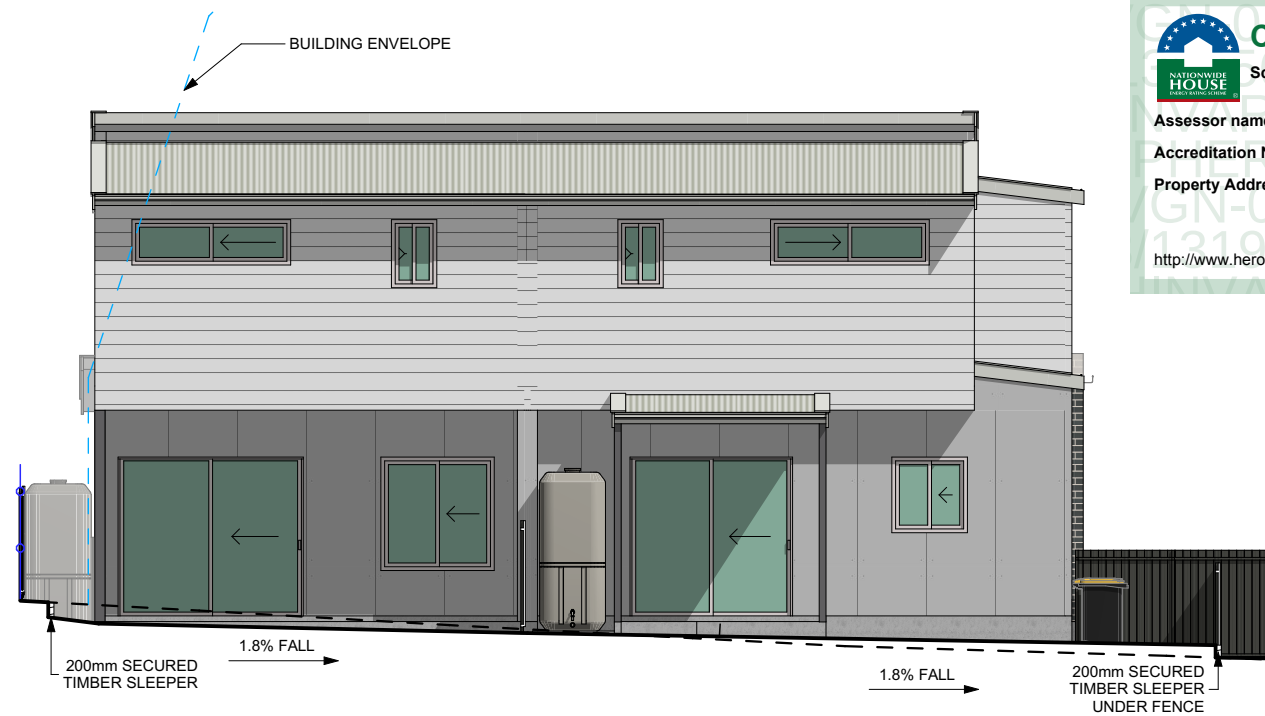

3 > NORTH ELEVATION

1:100



4 > EAST ELEVATION

1:100

> GENERAL NOTES

- > 1. THIS DRAWING IS TO BE READ IN CONJUNCTION WITH SPECIFICATIONS AND ENGINEERS DRAWINGS.
- > 2. ALL DIMENSIONS AND LEVELS TO BE CHECKED AND VERIFIED BY THE BUILDER.
- > 3. ALL WORKMANSHIP AND MATERIALS TO BE IN ACCORDANCE WITH RELEVANT AUSTRALIAN STANDARDS, CODES AND LOCAL AUTHORITIES.
- > 4. ALL DIMENSIONS ARE IN MILLIMETRES UNLESS OTHERWISE NOTED.
- > 5. ALL MATERIALS TO BE INSTALLED TO MANUFACTURERS SPECIFICATIONS.
- > 6. SITE LEVELS ARE APPROXIMATE ONLY. PLEASE EVALUATE ON SITE BEFORE ANY ORDERING OR WORK BEGINS.
- > 7.  BRICKWORK CONTROL JOINT

> WINDOW NOTES

WINDOWS LABELLED (FS) ARE TO COMPLY WITH PART 11.3.7 AND 11.3.8 OF THE HOUSING PROVISIONS STANDARD 2022

WINDOWS LABELLED OBS - OBSCURED GLASS

> EXTERNAL FINISHES

- > CLADDING: LIGHTWEIGHT
- > WINDOWS: ALUMINIUM
- > HINGED DOORS: AS SELECTED
- > ROOF CLADDING: CUSTOM ORB
- > RIDGES AND HIPPS: COLORBOND
- > GUTTERS: COLORBOND
- > DOWN PIPES: PVC

THE BUILDER SHALL CHECK AND VERIFY ALL DIMENSIONS BEFORE ORDERING OR CONSTRUCTION STARTS AND VERIFY ALL ERRORS AND OMISSIONS WITH THE DESIGNER.

> DO NOT SCALE. IF IN DOUBT, ASK

> DEVELOPMENT APPLICATION

> Client
> NEACON
> Development
> MULTI RESIDENCE
> 3 CHRISTOPHER ROAD, LOCHINVAR
> LOT 3, DP 1319561

> Designer
> JB
> Job No.
> 5516

> Drafter
> TB, JB, SN
> Revision No.
> DA-D1

> Drawing No.
> 1.15

ADVANTAGE
> BUILDING DESIGN THAT'S ALL ABOUT YOU

PH: [02] 4934 4919
E: admin@advantagensw.com

0 1 2 3 4 5
> 1:100 - UNLESS NOTED OTHERWISE


> North Point

bdac
ACCREDITED
BUILDING DESIGNER

> Date Published
> 28/04/2026

> Page Size

A3

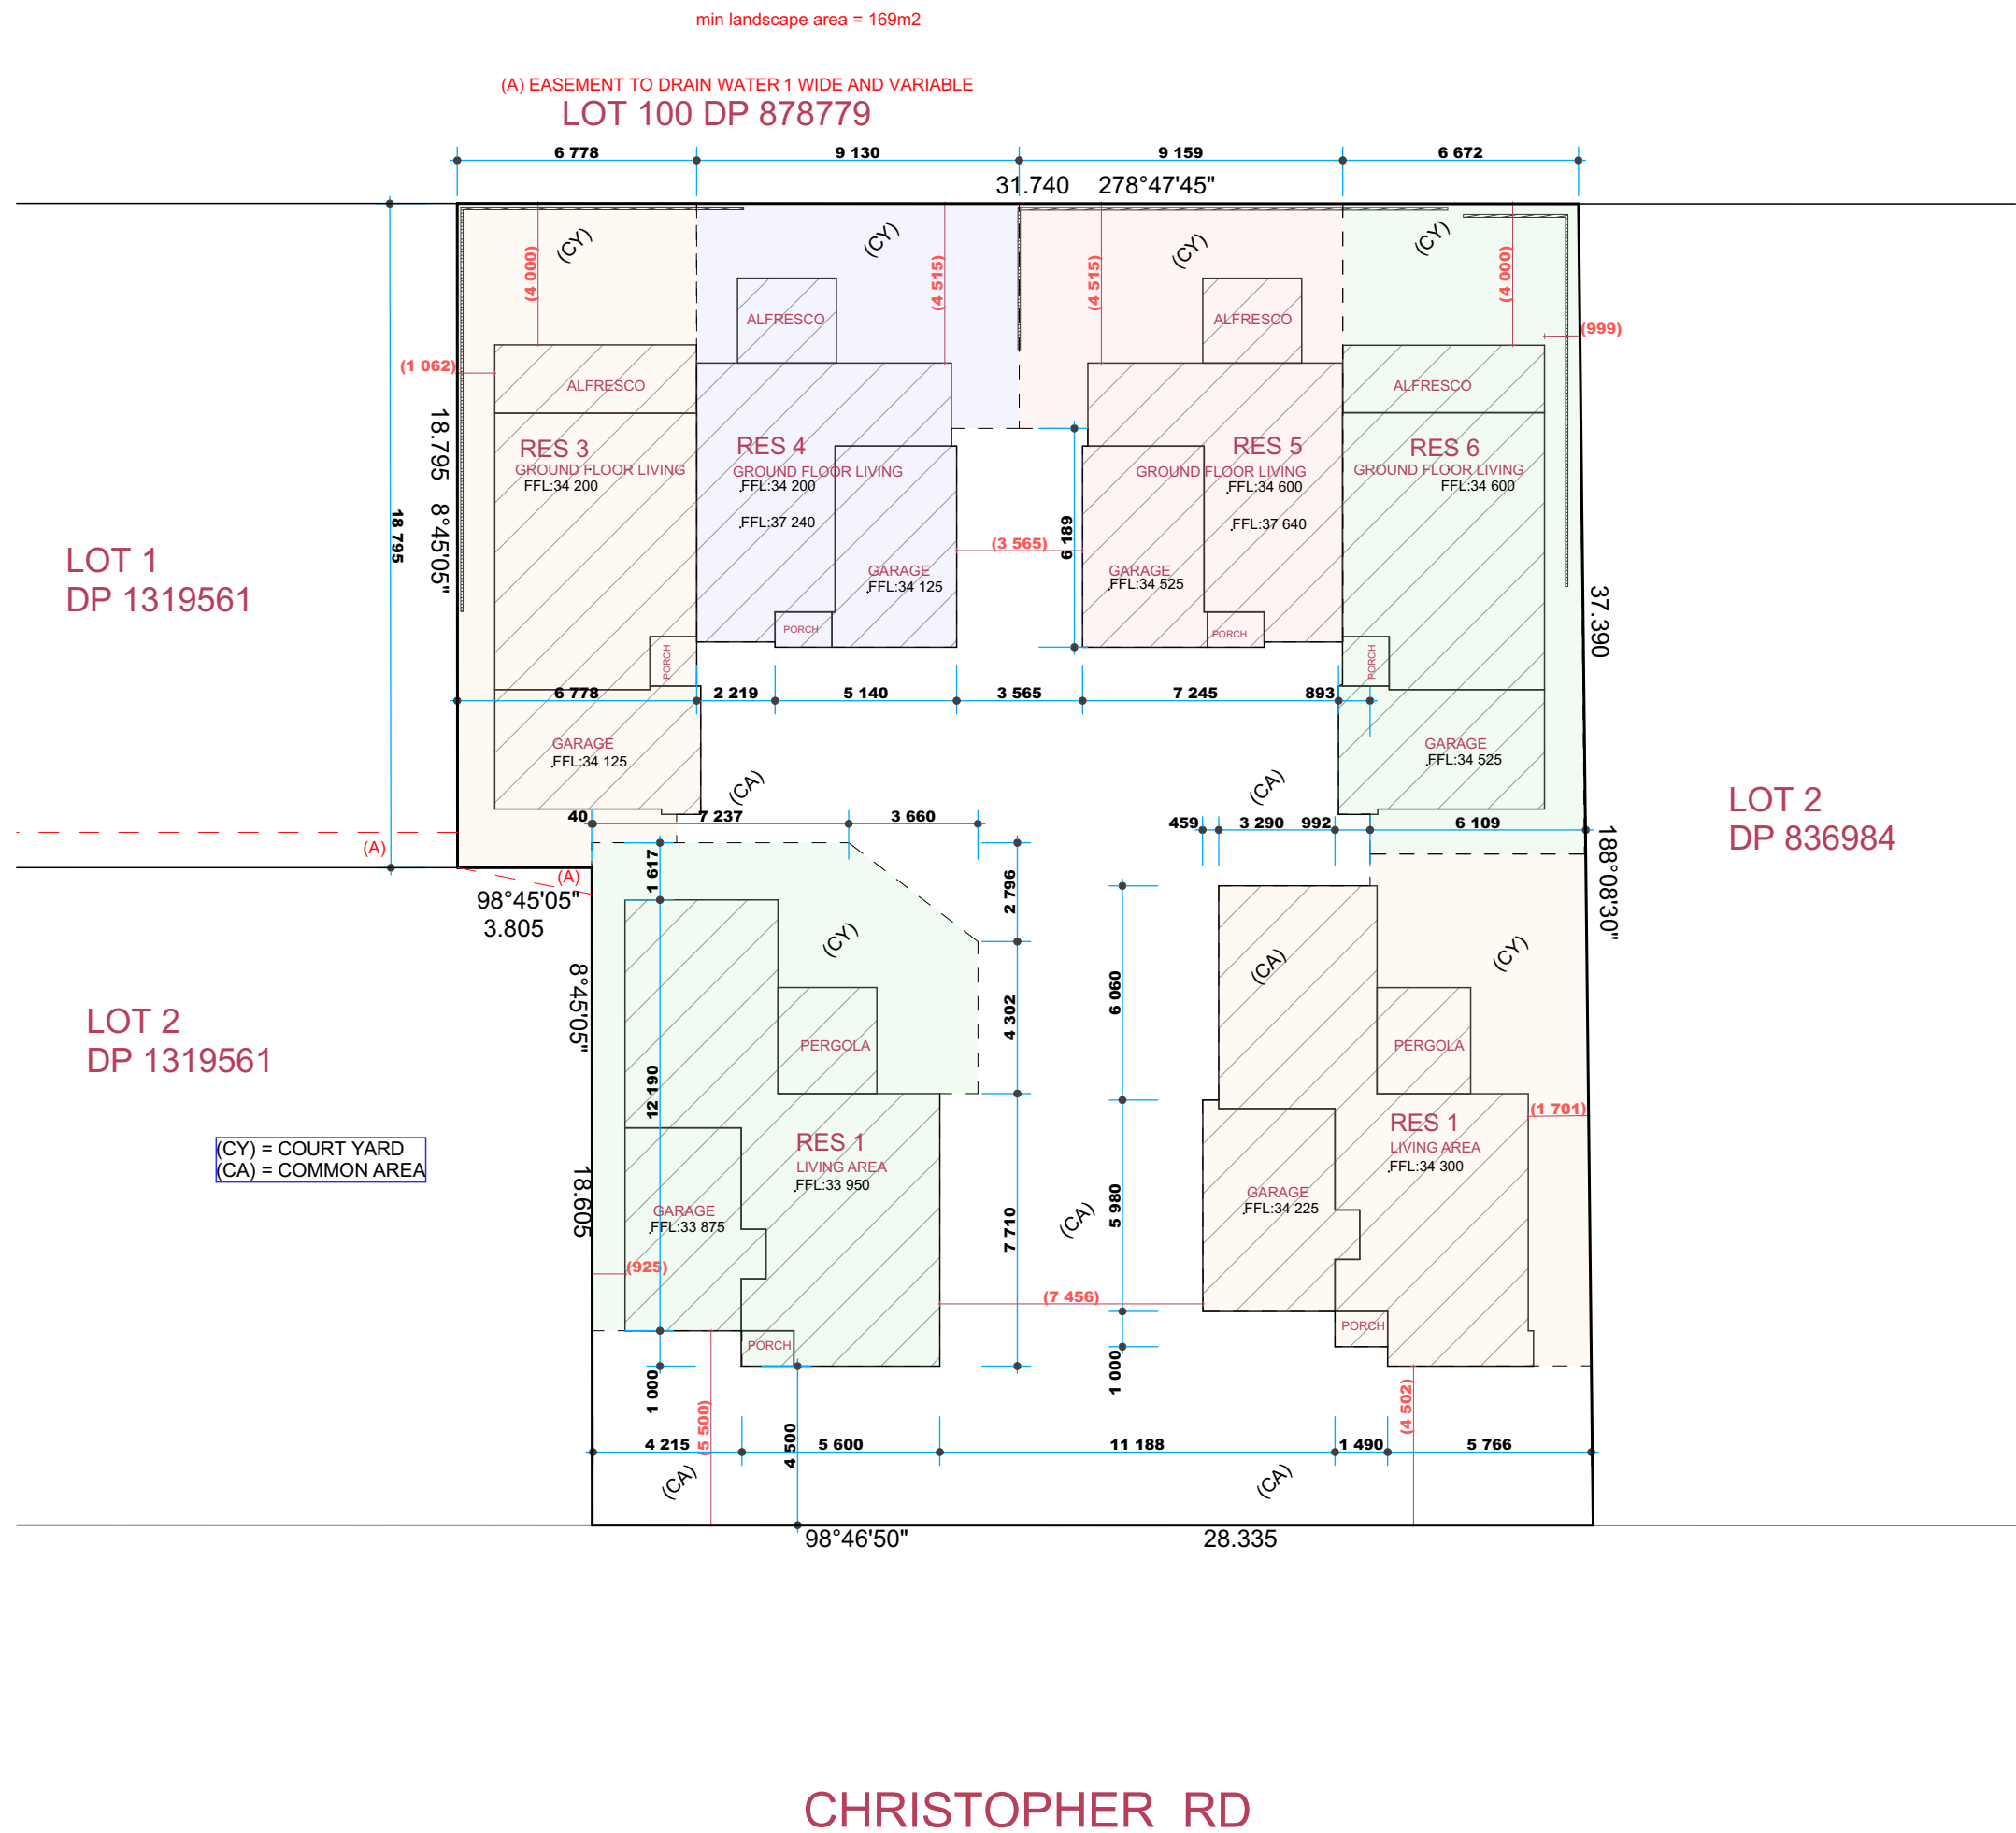

> NOTE

> SITE LEVELS ARE APPROXIMATE ONLY. PLEASE EVALUATE ON SITE BEFORE ANY ORDERING OR WORK BEGINS.


 **DIAL BEFORE YOU DIG**
www.1100.com.au

ADVANTAGE
> BUILDING DESIGN THAT'S ALL ABOUT YOU

PH: [02] 4934 4919
E: admin@advantagensw.com

0 2 4 6 8 10
> 1:200 - UNLESS NOTED OTHERWISE

> North Point

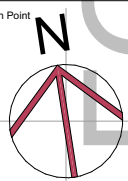


ACCREDITED BUILDING DESIGNER

> Date Published
> 28/04/2026

> Page Size
A3

THE BUILDER SHALL CHECK AND VERIFY ALL DIMENSIONS BEFORE ORDERING OR CONSTRUCTION STARTS AND VERIFY ALL ERRORS AND OMISSIONS WITH THE DESIGNER.

> Client
> NEACON
> Development
> MULTI RESIDENCE
> 3 CHRISTOPHER ROAD, LOCHINVAR
> LOT 3, DP 1319561

> DEVELOPMENT APPLICATION

> Designer > JB	> Drafter > TB, JB, SN	
> Job No. > 5516	> Revision No. > DA-D1	> Drawing No. > 1.17

> DO NOT SCALE. IF IN DOUBT, ASK