


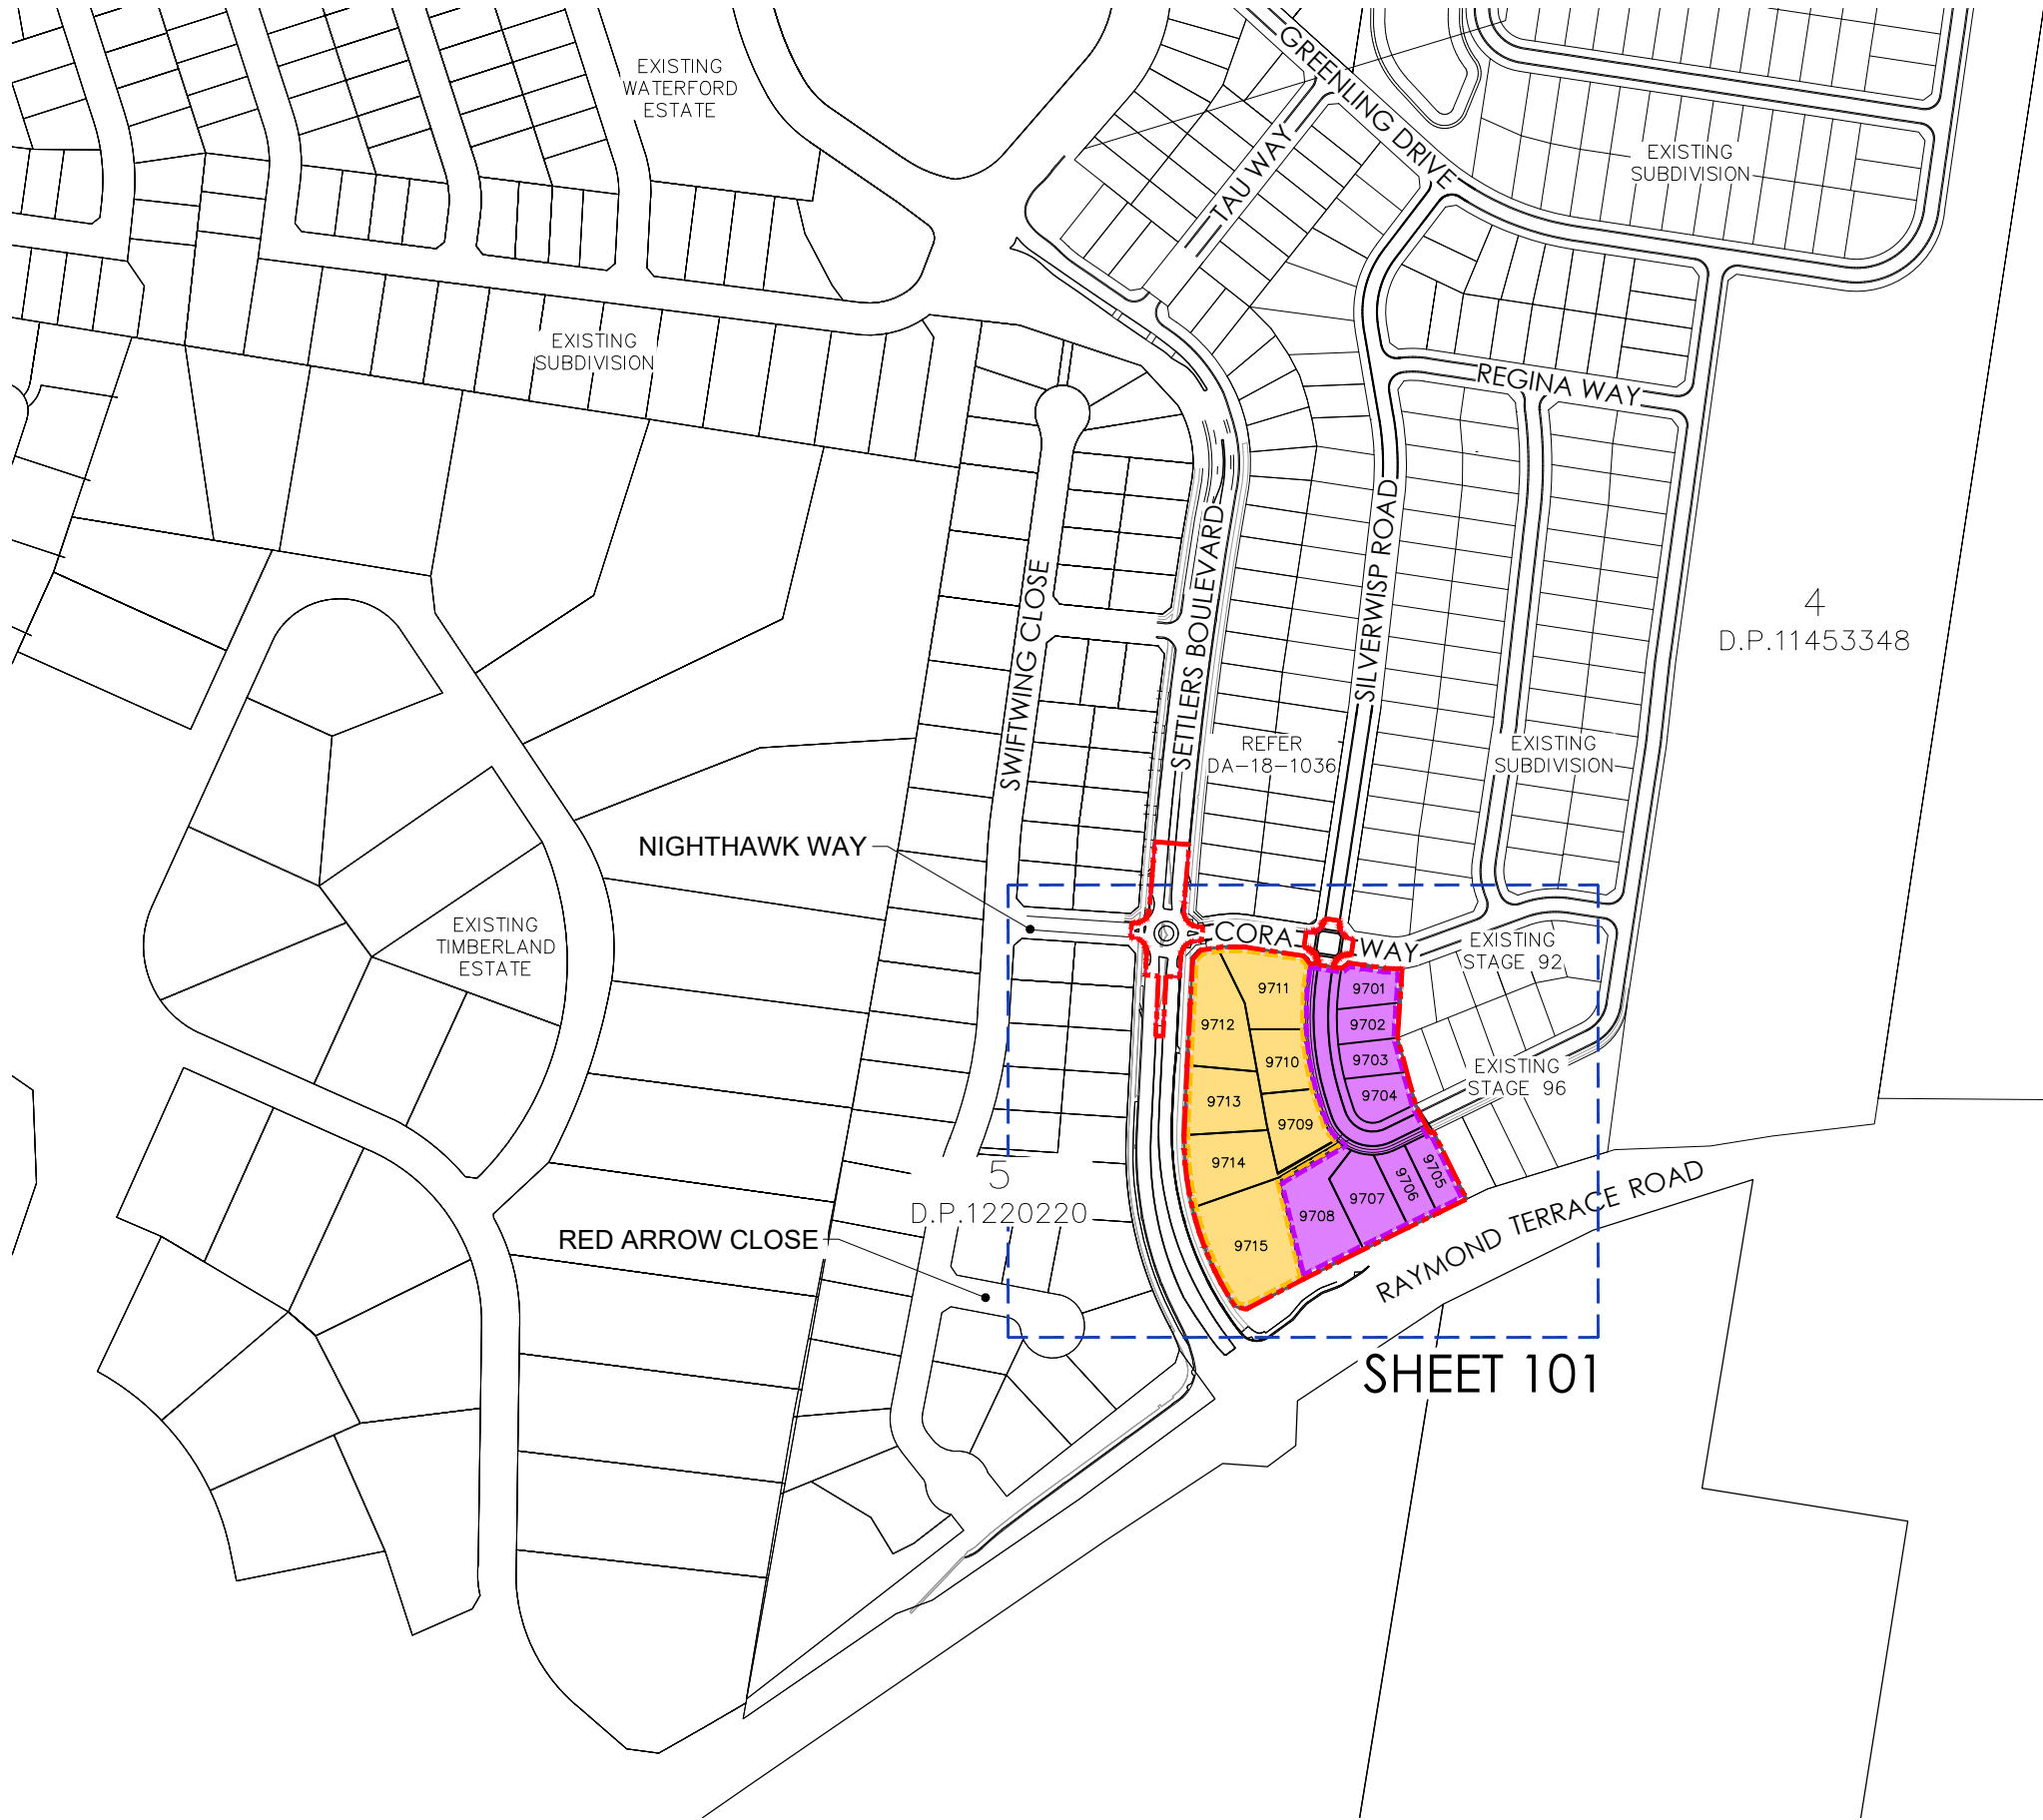

LEGEND

LIMIT OF WORKS BOUNDARY

PROPOSED LOT BOUNDARY

EXISTING LOT BOUNDARY

FUTURE LOT BOUNDARY

STAGE 97A


STAGE 97B

OVERALL SITE PLAN  
SCALE 1:2000



NOT FOR CONSTRUCTION

| REV. | DATE     | AMENDMENT     | DESIGN | DRAWN | CHECKED | APPROVED | SCALES                 |   |  |  |  |  |  |  |  |
|------|----------|---------------|--------|-------|---------|----------|------------------------|---|--|--|--|--|--|--|--|
| A    | 24.04.26 | INITIAL ISSUE | M.V.   | B.We. | M.L.    | M.L.     | A1 1:2000<br>A3 1:4000 |   |  |  |  |  |  |  |  |
|      |          |               |        |       |         |          |                        |   |  |  |  |  |  |  |  |
|      |          |               |        |       |         |          |                        | <p>Hunter<br/>Warners Bay N.S.W. 2282<br/>Ph. 02 4978 5100<br/>Central Coast<br/>Tuggerah N.S.W. 2259<br/>Ph. 02 4305 4300<br/>Sydney<br/>Sydney N.S.W. 2000<br/>Ph. 02 8787 4499<br/>www.adwjohnson.com.au</p> |  |  |  |  |  |  |  |
|      |          |               |        |       |         |          |                        |   |  |  |  |  |  |  |  |
|      |          |               |        |       |         |          |                        | <p>PROPERTY DESCRIPTION</p> <p>LOT 9120 IN D.P.1295941 &amp;<br/>LOT 9400 IN D.P.1313704<br/>SETTLERS BOULEVARD,<br/>CHISHOLM</p>                                                                               |  |  |  |  |  |  |  |
|      |          |               |        |       |         |          |                        | <p>SURVEYED<br/>ADW Johnson</p>   |  |  |  |  |  |  |  |
|      |          |               |        |       |         |          |                        | <p>DATUM<br/>GDA2020 M.G.A. ZONE 56 A.H.D.</p>   |  |  |  |  |  |  |  |
|      |          |               |        |       |         |          |                        | <p>PROJECT<br/>PROPOSED SUBDIVISION</p>   |  |  |  |  |  |  |  |
|      |          |               |        |       |         |          |                        | <p>PLAN TITLE<br/>OVERALL SITE PLAN</p>   |  |  |  |  |  |  |  |
|      |          |               |        |       |         |          |                        | <p>PROJECT No.<br/>190433(97) -</p>   |  |  |  |  |  |  |  |
|      |          |               |        |       |         |          |                        | <p>DISCIPLINE<br/>CENG</p>   |  |  |  |  |  |  |  |
|      |          |               |        |       |         |          |                        | <p>NUMBER<br/>002</p>   |  |  |  |  |  |  |  |
|      |          |               |        |       |         |          |                        | <p>REV.<br/>A</p>   |  |  |  |  |  |  |  |

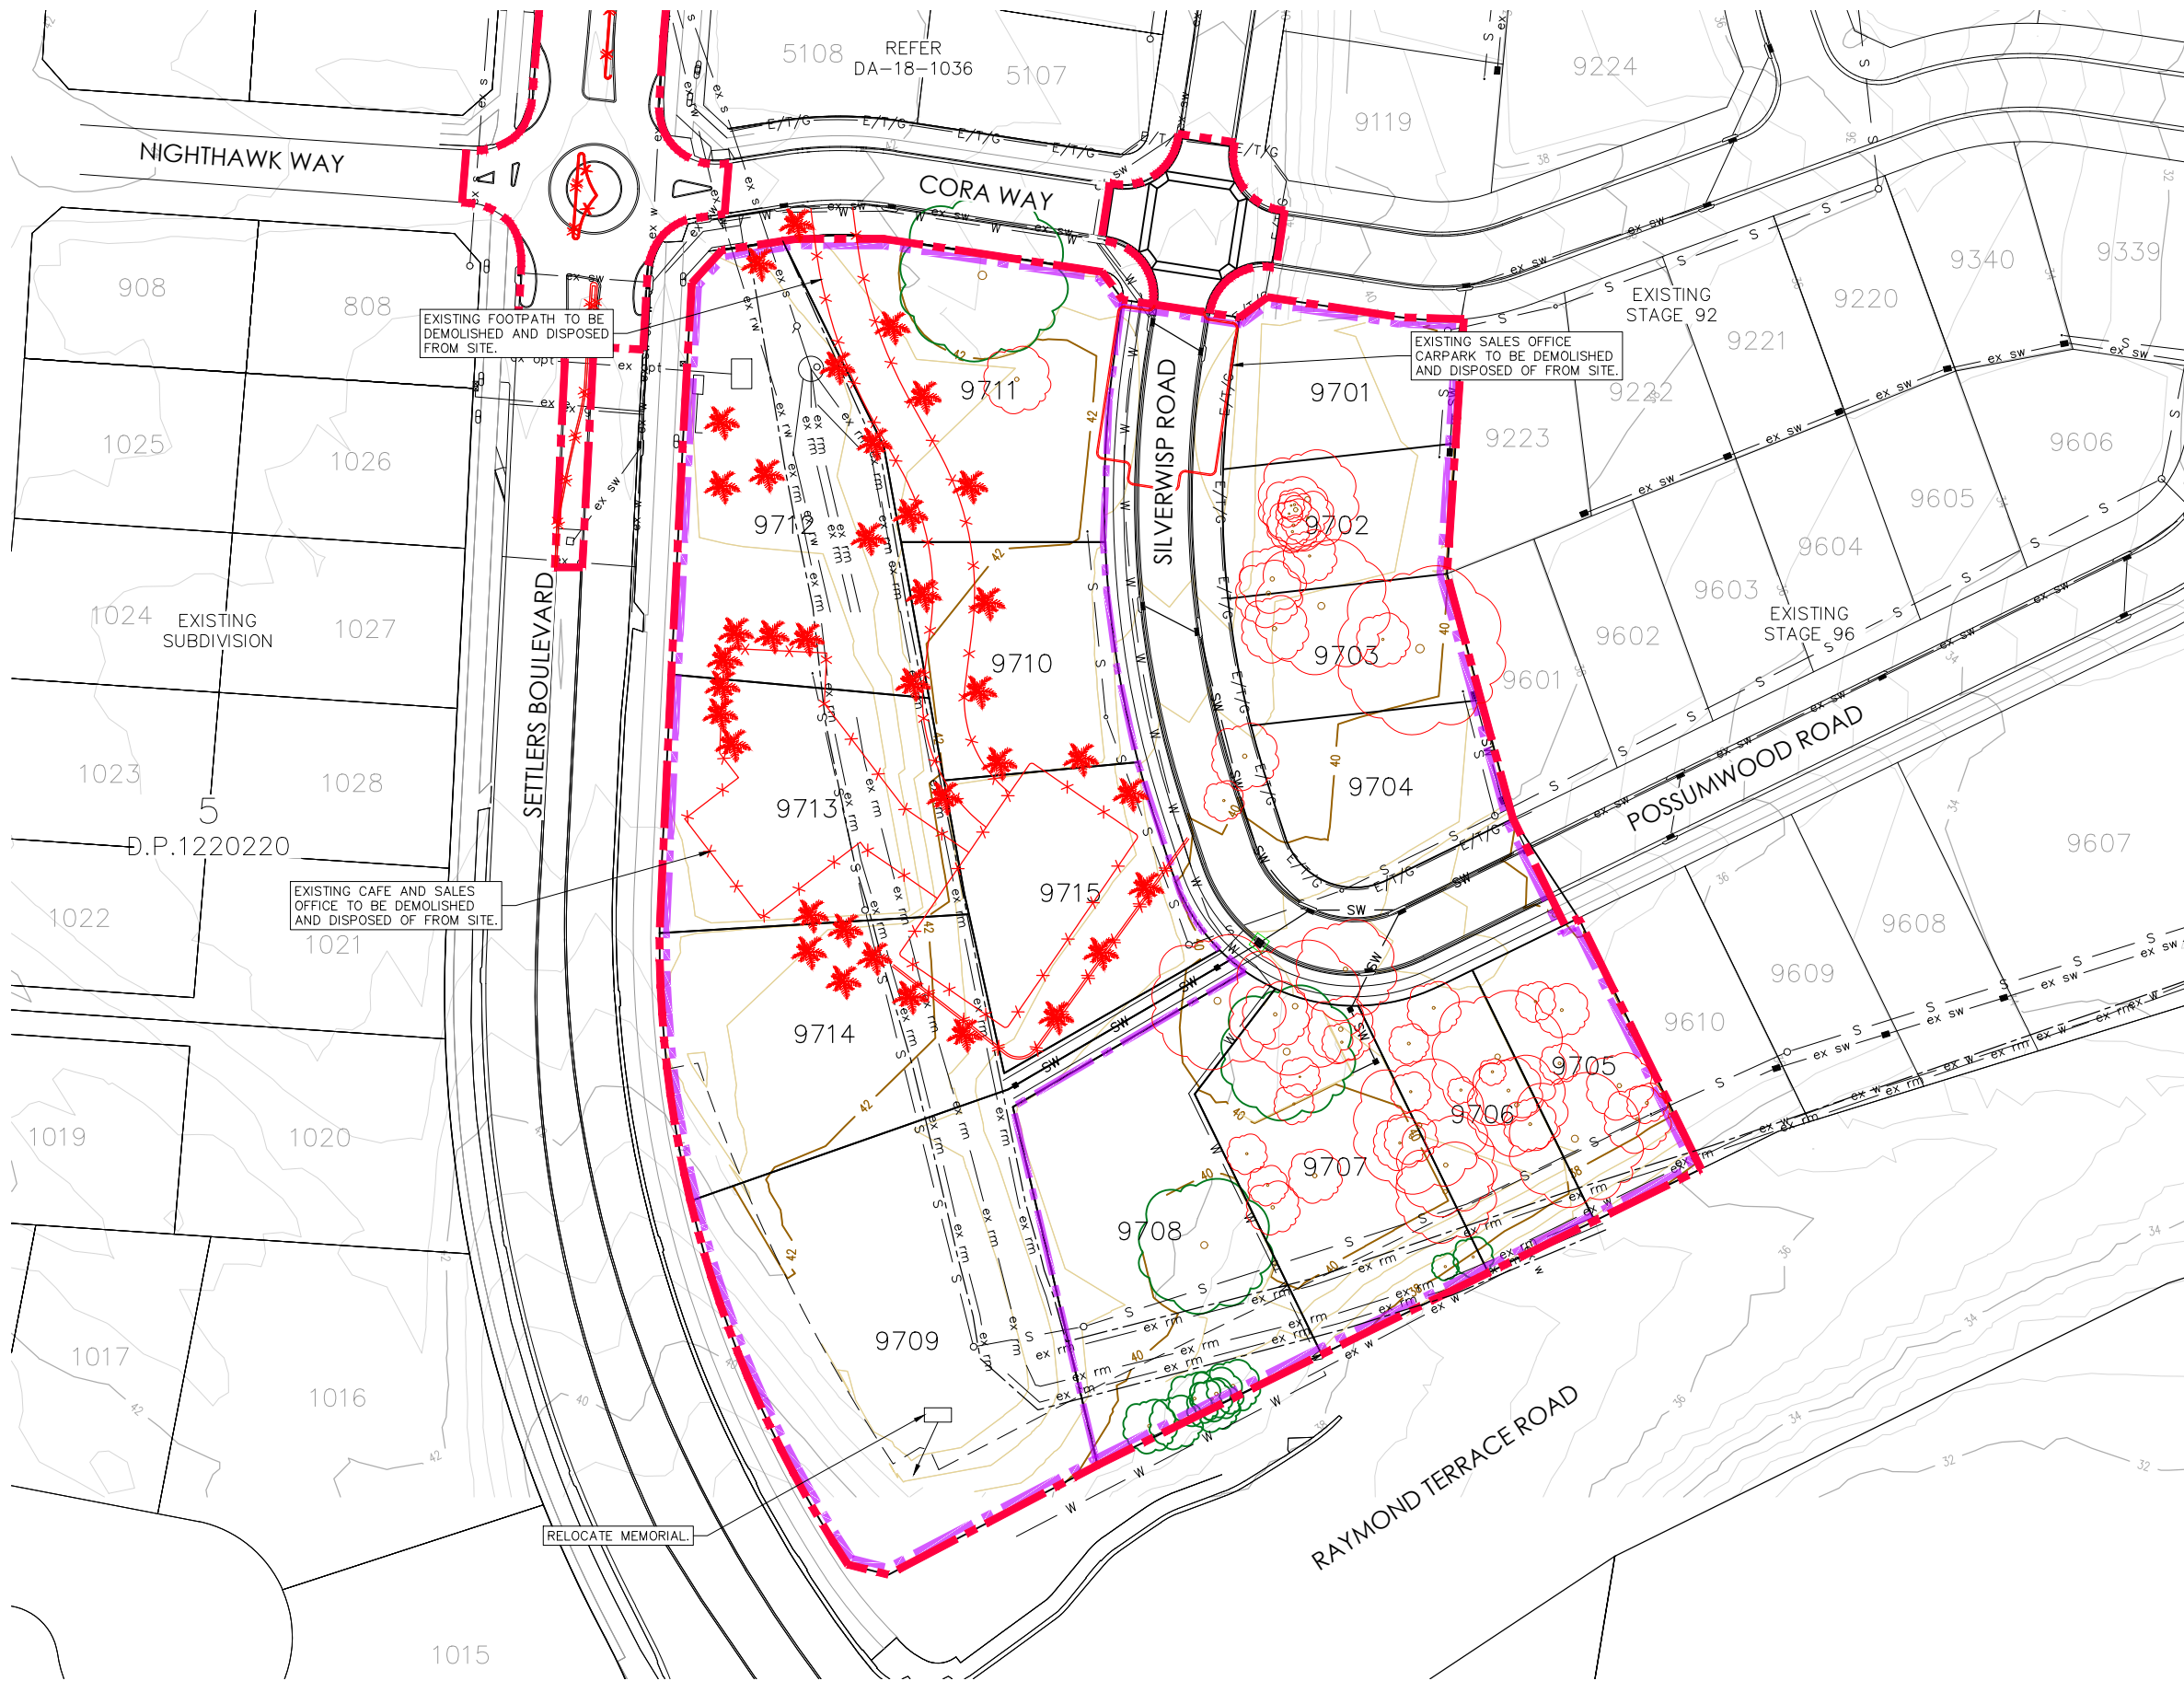

**LEGEND**

- SITE BOUNDARY
- STAGE BOUNDARY
- PROPOSED LOT BOUNDARY
- EXISTING LOT BOUNDARY
- FUTURE LOT BOUNDARY
- MAJOR CONTOURS
- MINOR CONTOURS
- PROPOSED KERB
- EXISTING KERB
- FUTURE KERB
- EXTENTS OF BATTER
- PROPOSED FOOTPATH
- PROPOSED STORMWATER
- PROPOSED SEWER
- PROPOSED WATER
- EXISTING STORMWATER
- EXISTING SEWER
- EXISTING RISING MAIN
- EXISTING WATER
- EXISTING GAS
- EXISTING TELSTRA
- EXISTING OPTIC FIBRE
- PROPOSED UNTEL

Tree symbols:  
Red outline: TREE TO BE REMOVED  
Green outline: TREE TO BE RETAINED

CONTOUR INTERVAL = 0.5m

**GENERAL NOTES:—**

- FOR TYPICAL ROAD CROSS SECTIONS, KERB PROFILES REFER SHEET 201.
- SETOUT INFORMATION IS TO BE VERIFIED BY THE CONTRACTOR AGAINST THE PLAN VIEW, LONGITUDINAL SECTIONS AND ELECTRONIC 12D DATA BEFORE BEING USED. IF THERE IS A DISCREPANCY THE SUPERINTENDENT IS TO BE NOTIFIED AND DIRECTION WITH BE PROVIDED IN WRITING BEFORE PROCEEDING.

**CAUTION:**

- IT IS THE RESPONSIBILITY OF THE CIVIL WORKS CONTRACTOR TO DETERMINE THE LOCATION & LEVEL OF EXISTING SERVICES USING NON DESTRUCTIVE METHODS PRIOR TO COMMENCING WORKS ON SITE.


**DETAIL PLAN**  
SCALE 1:500



NOT FOR CONSTRUCTION

| REV. | DATE     | AMENDMENT     | DESIGN | DRAWN | CHECKED | APPROVED | SCALES   |  <div>Hunter<br/>Warners Bay N.S.W. 2282<br/>Ph. 02 4978 5100<br/>Central Coast<br/>Tuggerah N.S.W. 2259<br/>Ph. 02 4305 4300<br/>Sydney<br/>Sydney N.S.W. 2000<br/>Ph. 02 8787 4499<br/>www.adwjohanson.com.au</div> |  | CLIENT | PROPERTY DESCRIPTION |                         | PROJECT |                                        |  |                             |  |                      |  |               |  |           |  |
|------|----------|---------------|--------|-------|---------|----------|---|---|---------------------------------------------------------------------------------------|--------|----------------------|-------------------------|---------|----------------------------------------|--|-----------------------------|--|----------------------|--|---------------|--|-----------|--|
| A    | 24.04.26 | INITIAL ISSUE | M.V.   | B.We. | M.L.    | M.L.     | LOT 9120 IN D.P.1295941 &<br>LOT 9400 IN D.P.1313704<br>SETTLERS BOULEVARD,<br>CHISHOLM <th colspan="4">PROPOSED SUBDIVISION</th> |   |                                                                                       |        | PROPOSED SUBDIVISION |                         |         |                                        |  |                             |  |                      |  |               |  |           |  |
|      |          |               |        |       |         |          |   |   |                                                                                       |        | DEMOLITION PLAN      |                         |         |                                        |  |                             |  |                      |  |               |  |           |  |
|      |          |               |        |       |         |          |   | ALL DIMENSIONS ARE IN METRES. DO NOT SCALE   |                                                                                       |        |                      | SURVEYED<br>ADW Johnson |         | DATUM<br>GDA2020 M.G.A. ZONE 56 A.H.D. |  | PROJECT No.<br>190433(97) - |  | DISCIPLINE<br>CENG - |  | NUMBER<br>003 |  | REV.<br>A |  |



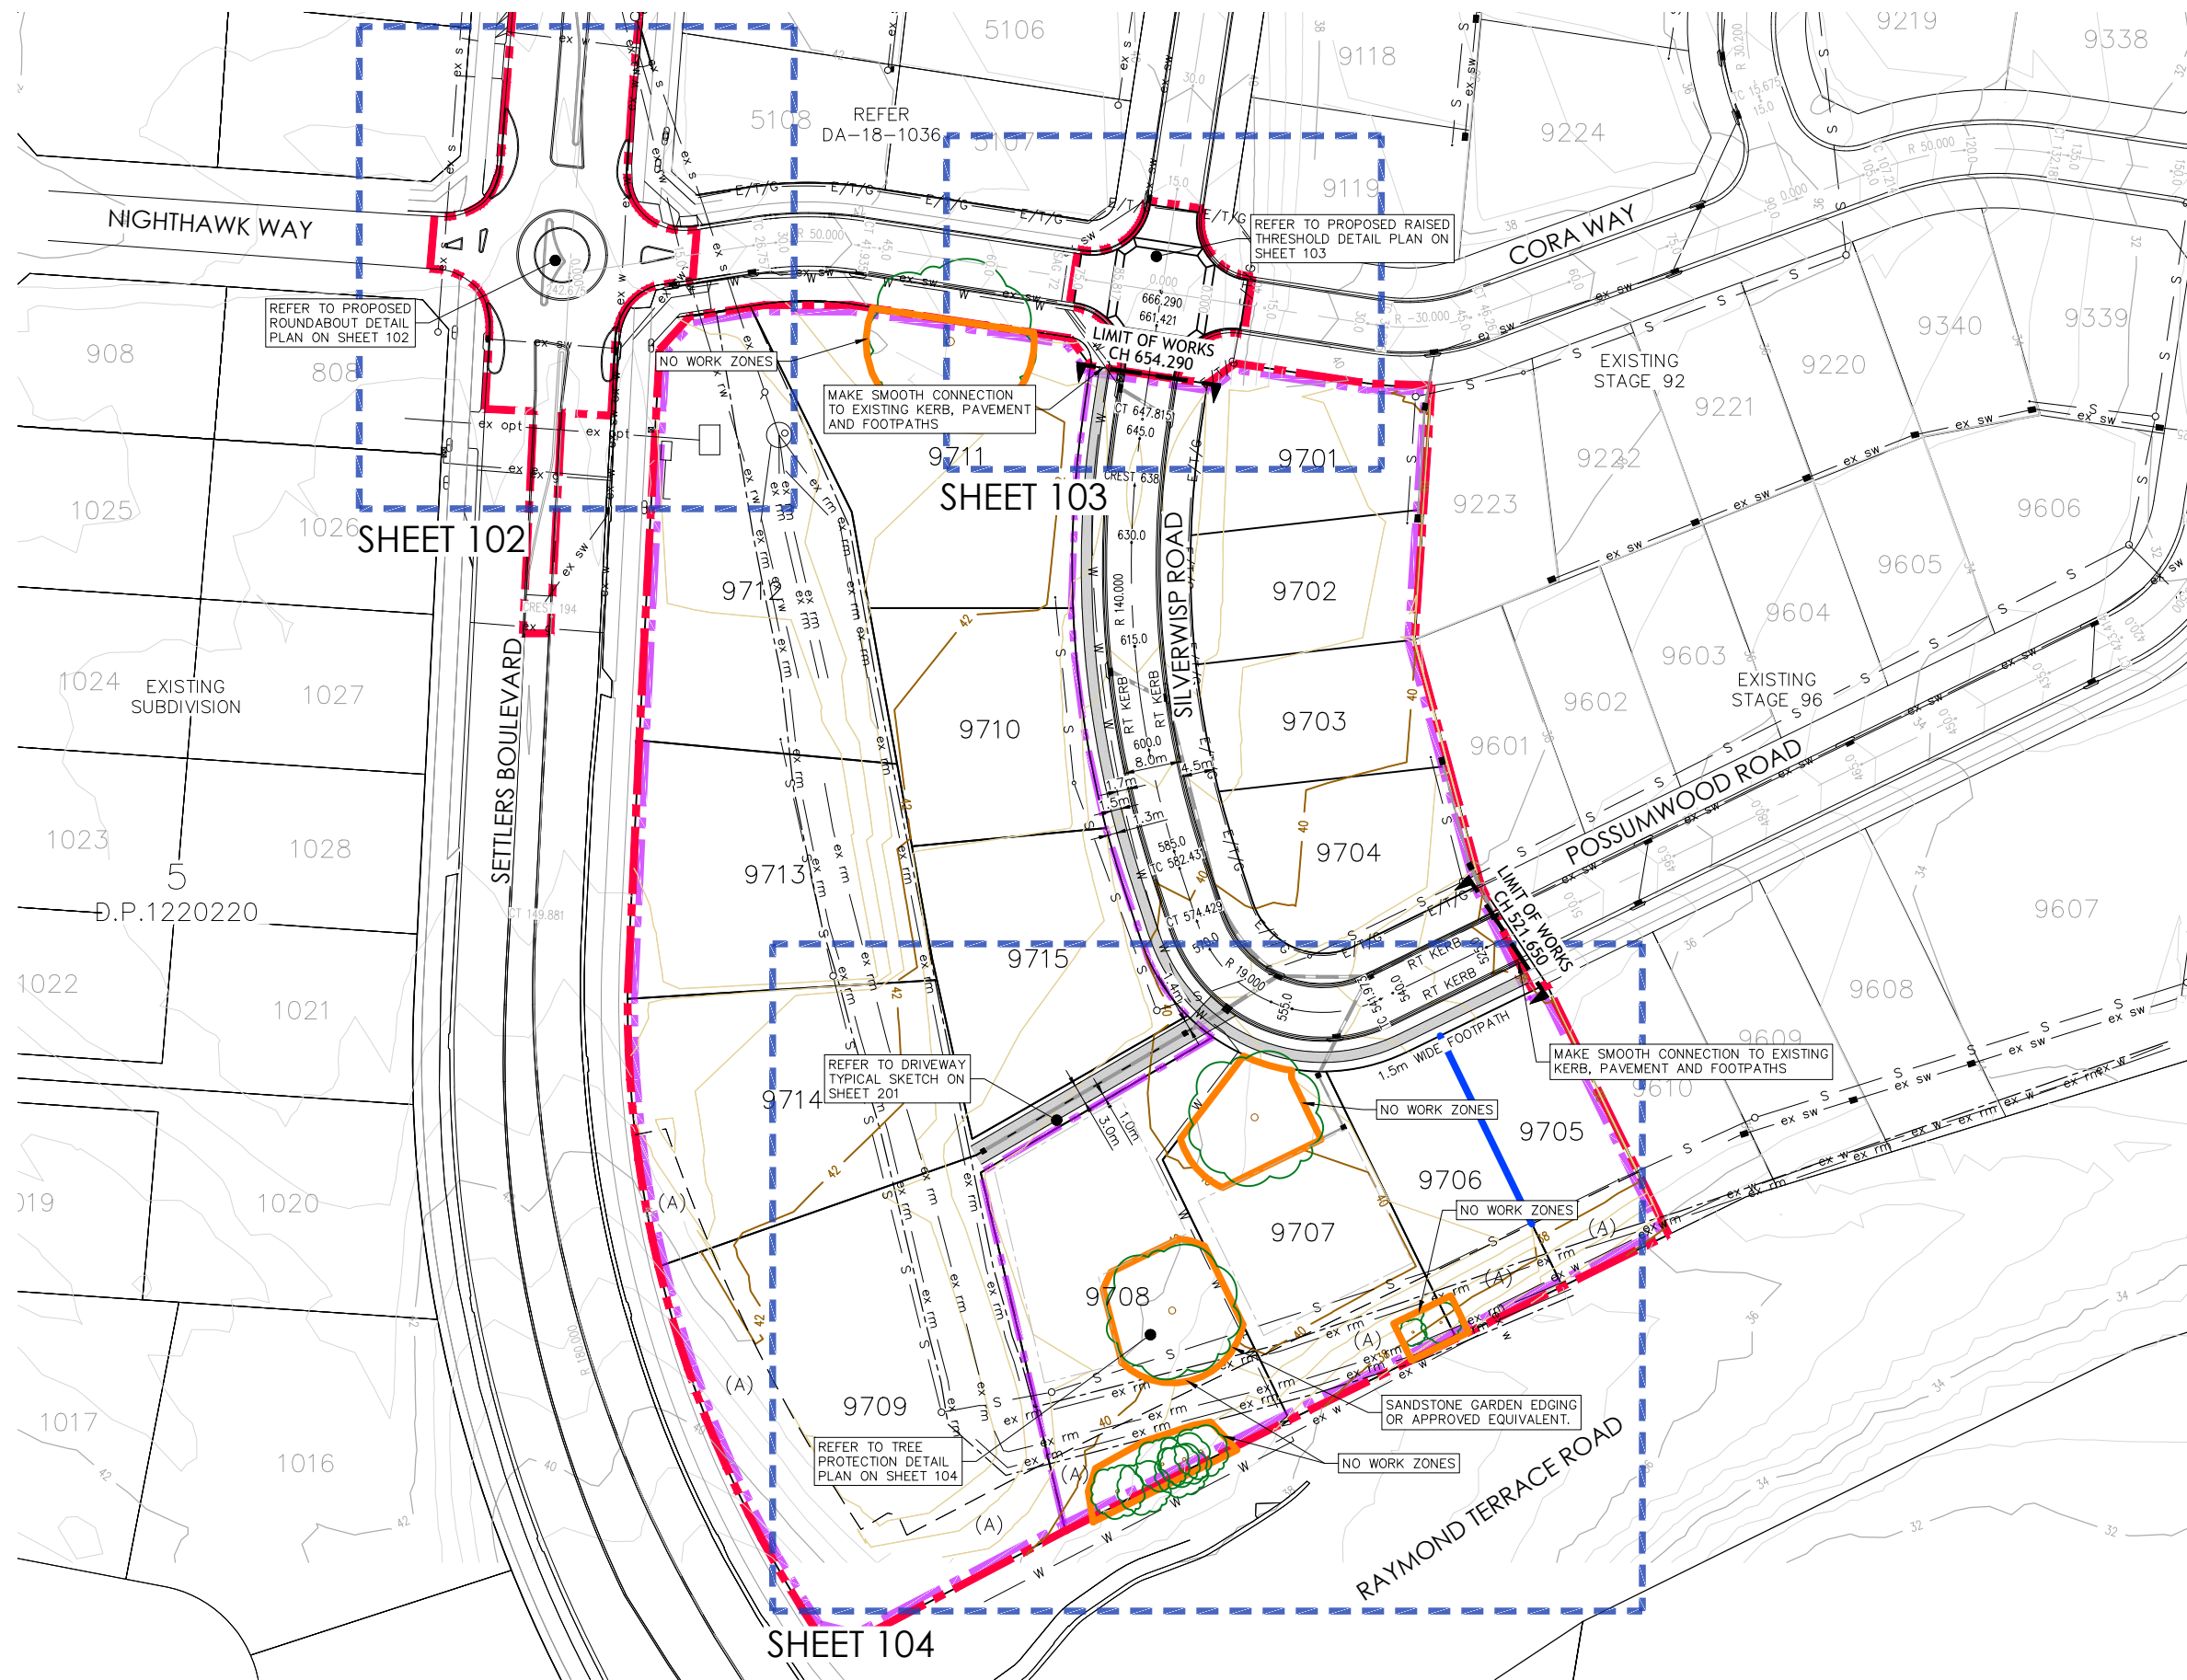

## LEGEND

- SITE BOUNDARY
- STAGE BOUNDARY
- PROPOSED LOT BOUNDARY
- EXISTING LOT BOUNDARY
- FUTURE LOT BOUNDARY
- MAJOR CONTOURS
- MINOR CONTOURS
- PROPOSED KERB
- EXISTING KERB
- FUTURE KERB
- EXTENTS OF BATTER
- PROPOSED FOOTPATH
- PROPOSED RETAINING WALL
- NO WORK ZONES
- PROPOSED STORMWATER
- PROPOSED SEWER
- PROPOSED WATER
- E/T/G PROPOSED COMBINED SERVICES
- EX SW EXISTING STORMWATER
- EX S EXISTING SEWER
- EX RM EXISTING SEWER RISING MAIN
- EX W EXISTING WATER
- EX G EXISTING GAS
- EX t EXISTING TELSTRA
- EX opt EXISTING OPTIC FIBRE
- e/t/g EXISTING COMBINED SERVICES
- PROPOSED LINTEL
- TREE TO BE RETAINED

CONTOUR INTERVAL = 0.5m

## GENERAL NOTES:—

- FOR TYPICAL ROAD CROSS SECTIONS, KERB PROFILES REFER SHEET 201.
  - SETOUT INFORMATION IS TO BE VERIFIED BY THE CONTRACTOR AGAINST THE PLAN VIEW, LONGITUDINAL SECTIONS AND ELECTRONIC 12D DATA BEFORE BEING USED. IF THERE IS A DISCREPANCY THE SUPERINTENDENT IS TO BE NOTIFIED AND DIRECTION WILL BE PROVIDED IN WRITING BEFORE PROCEEDING.
- (A) LANDSCAPE EASEMENT


## CAUTION:

- IT IS THE RESPONSIBILITY OF THE CIVIL WORKS CONTRACTOR TO DETERMINE THE LOCATION & LEVEL OF EXISTING SERVICES USING NON DESTRUCTIVE METHODS PRIOR TO COMMENCING WORKS ON SITE.



NOT FOR CONSTRUCTION

| REV. | DATE     | AMENDMENT     | DESIGN | DRAWN | CHECKED | APPROVED | SCALES |
|------|----------|---------------|--------|-------|---------|----------|--------|
| A    | 24.04.26 | INITIAL ISSUE | M.V.   | B.We. | M.L.    | M.L.     |        |

 

ALL DIMENSIONS ARE IN METRES. DO NOT SCALE



Hunter  
Warners Bay N.S.W. 2282  
Ph. 02 4978 5100  
Central Coast  
Tuggerah N.S.W. 2259  
Ph. 02 4305 4300  
Sydney  
Sydney N.S.W. 2000  
Ph. 02 8787 4499  
www.adwjohanson.com.au

CLIENT



PROPERTY DESCRIPTION

LOT 9120 IN D.P.1295941 &  
LOT 9400 IN D.P.1313704  
SETTLERS BOULEVARD,  
CHISHOLM

SURVEYED  
ADW JohnsonDATUM  
GDA2020 M.G.A. ZONE 56 A.H.D.

PROJECT

PROPOSED SUBDIVISION

PLAN TITLE

DETAIL PLAN

PROJECT No.  
190433(97) -DISCIPLINE  
CENGNUMBER  
101REV.  
A