





2 EAST ELEVATION
1 : 250



3 NORTH ELEVATION
1 : 250


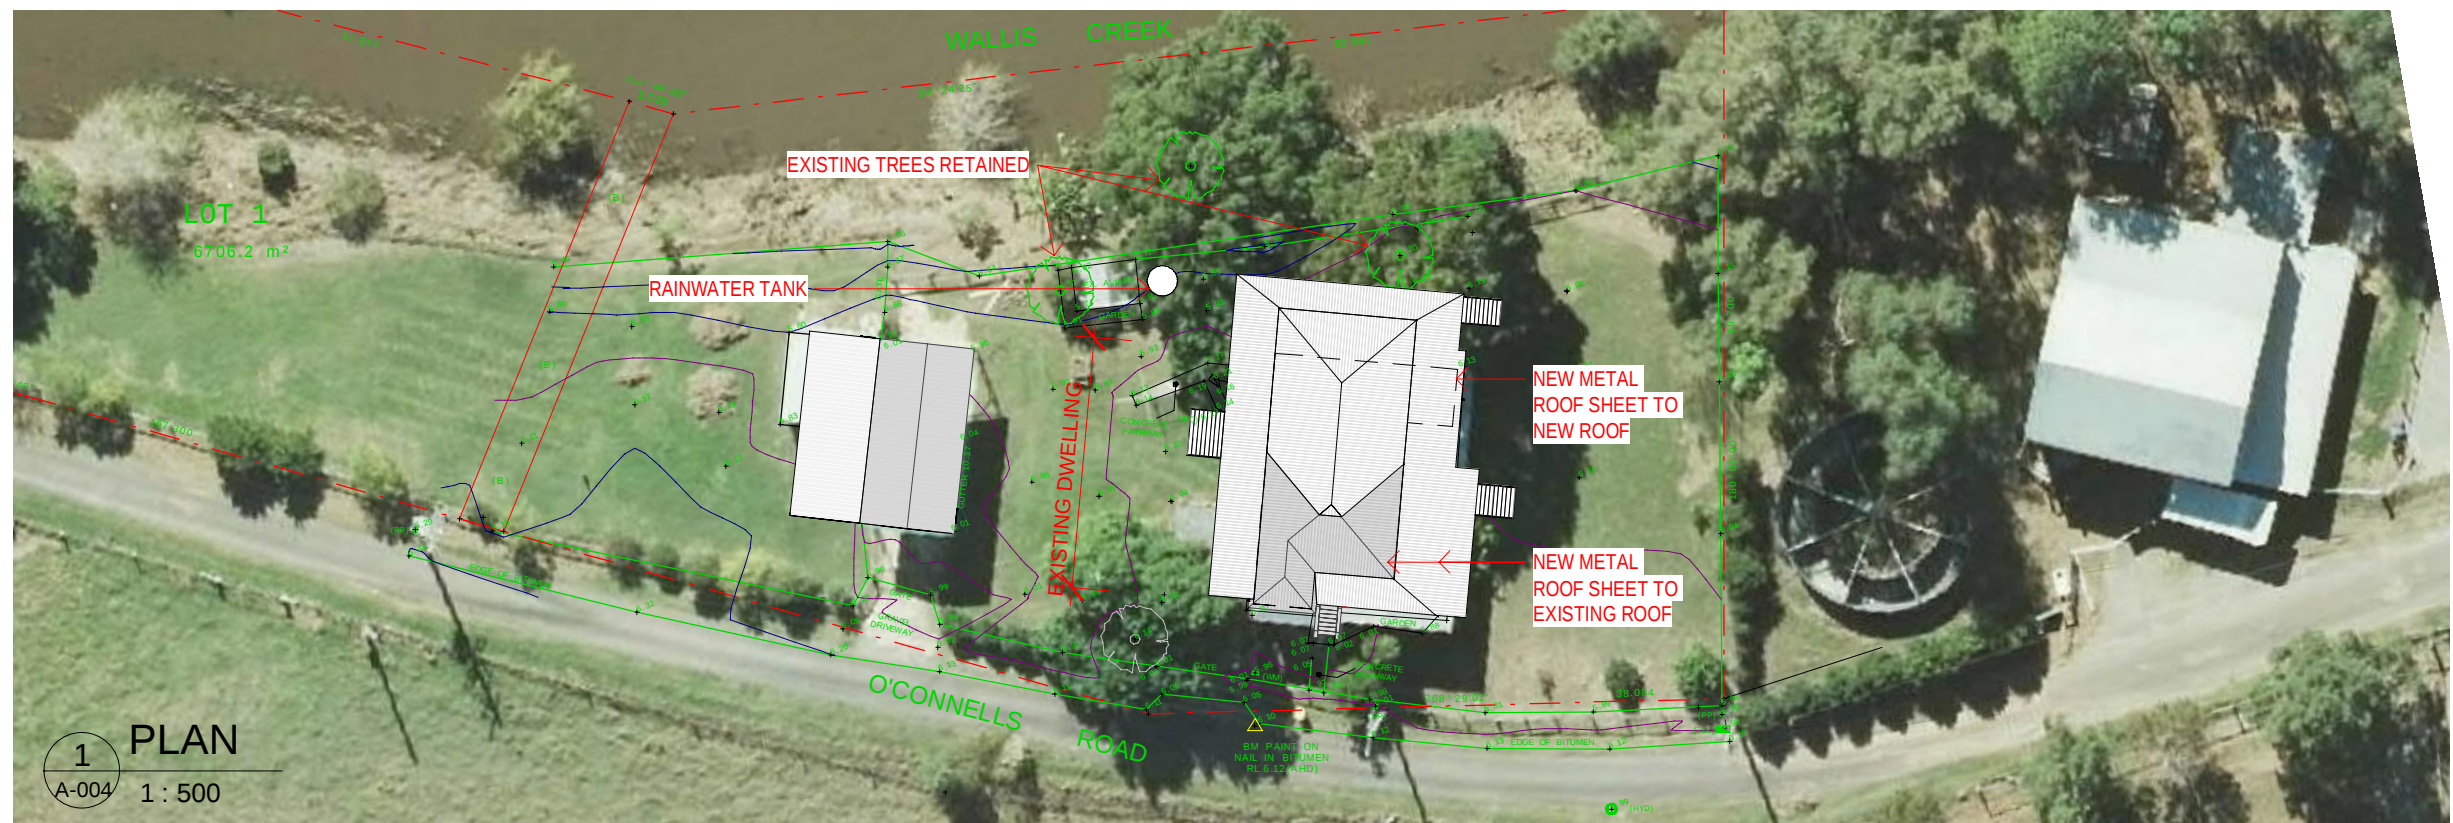


4 SOUTH ELEVATION
1 : 250

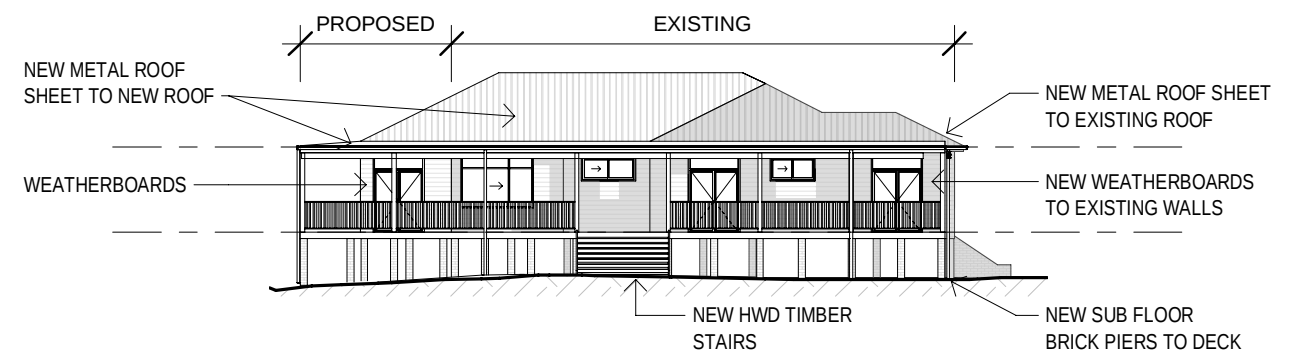

5 WEST ELEVATION
1 : 250

ALL DIMENSIONS IN mm UNLESS NOTED OTHERWISE. DO NOT SCALE FROM DRAWING, USE FIGURED DIMENSIONS ONLY. CHECK DIMENSIONS & LEVELS ONSITE PRIOR TO THE ORDERING OF MATERIALS OR THE COMPLETION OF WORKSHOP DRAWINGS. IF IN DOUBT ASK, REPORT ALL ERRORS OR OMMISIONS

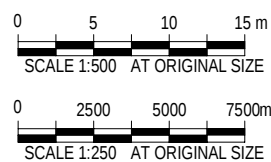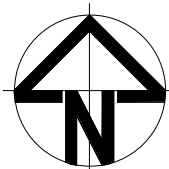

Issue	Description	Date
A	PRE DA FOR REVIEW	23/04/2021
B	PRE DA FOR REVIEW	12/05/2021
C	DA ISSUE	15/09/2021

PROPOSED ALTS & ADDS

40 O'connell Road Louth Park


For Sheldon Hayden & Angela Bowden

NOTIFICATION PLAN

Date MARCH 2021


A-007

Scale @ A3 As indicated

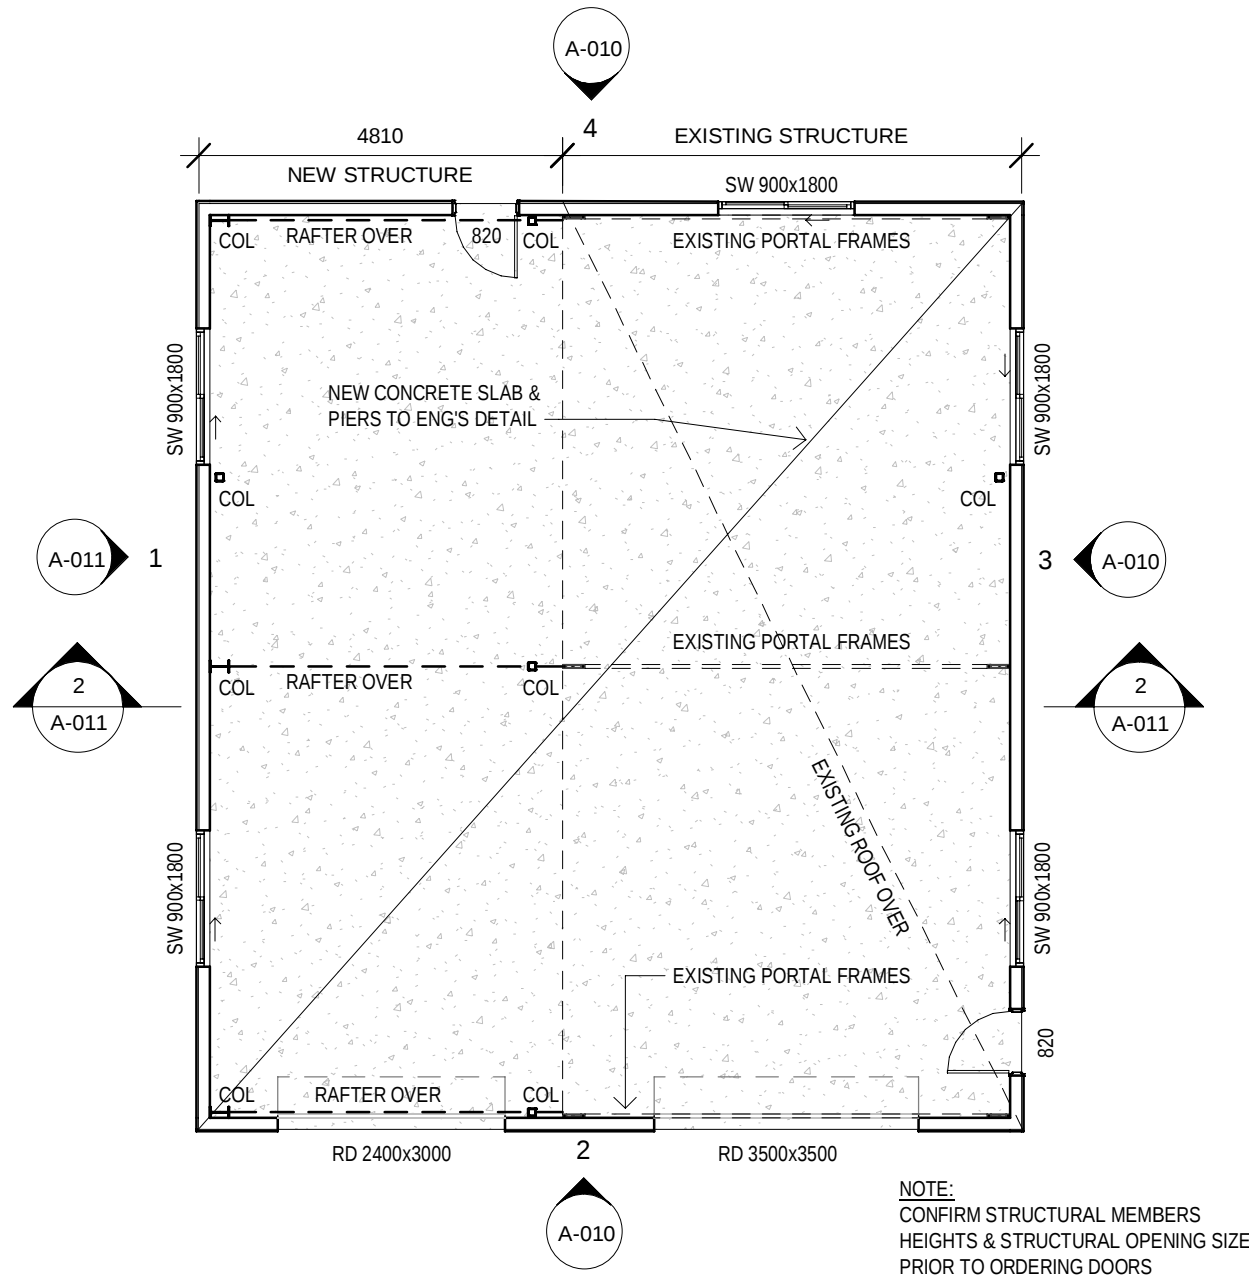


1 SHED GA
A-010 1 : 100


NOTE:
CONFIRM STRUCTURAL MEMBERS
HEIGHTS & STRUCTURAL OPENING SIZE
PRIOR TO ORDERING DOORS

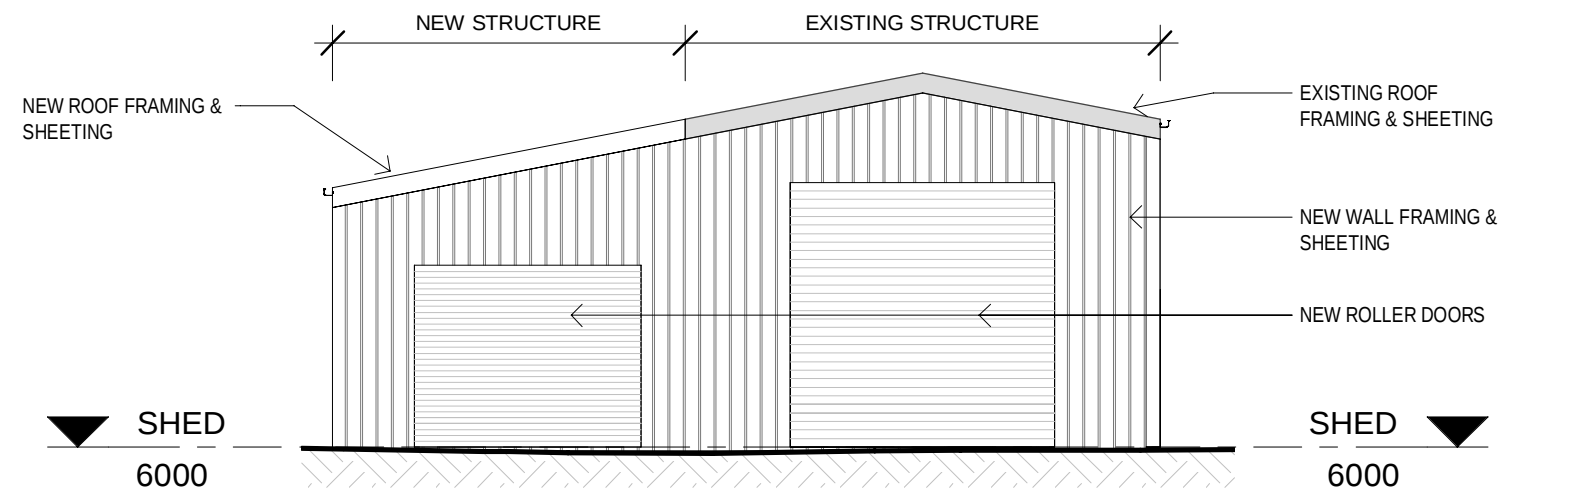

2 SOUTH ELEVATION
A-010 1 : 100

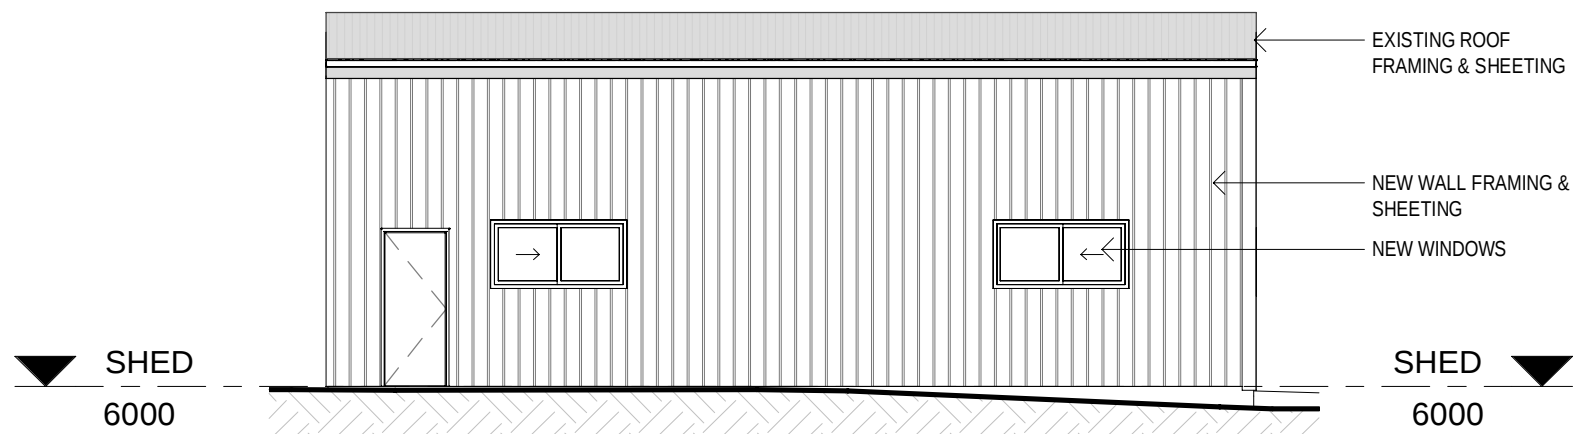


3 EAST ELEVATION
A-010 1 : 100

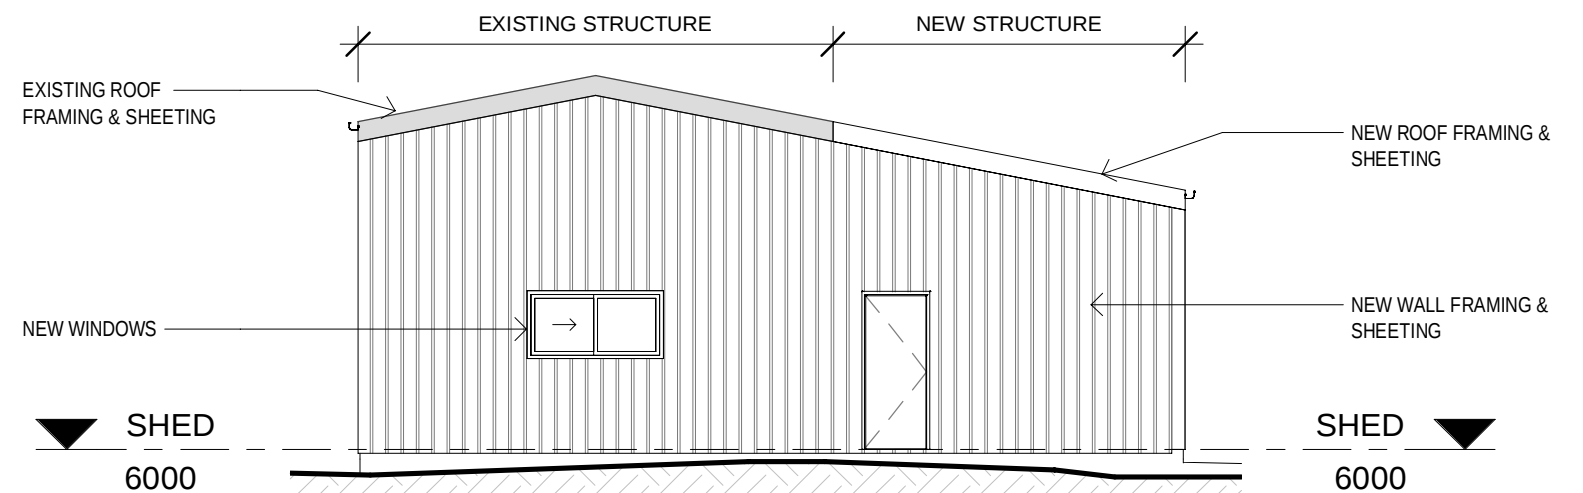

4 NORTH ELEVATION
A-010 1 : 100

ALL DIMENSIONS IN mm UNLESS NOTED OTHERWISE. DO NOT SCALE FROM DRAWING, USE FIGURED DIMENSIONS ONLY. CHECK DIMENSIONS & LEVELS ONSITE PRIOR TO THE ORDERING OF MATERIALS OR THE COMPLETION OF WORKSHOP DRAWINGS. IF IN DOUBT ASK, REPORT ALL ERRORS OR OMMISIONS

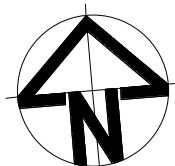

0 1000 2000 3000mm
SCALE 1:100 AT ORIGINAL SIZE

Issue	Description	Date
A	PRE DA FOR REVIEW	24/7/2021
B	PRE DA FOR REVIEW	08/8/2021
C	DA ISSUE	15/09/2021

PROPOSED ALTS & ADDS

40 O'connell Road Louth Park

For Sheldon Hayden & Angela Bowden


EXISTING CARPORT/NEW SHED PLAN ELEVATIONS

Date MARCH 2021


A-010

Scale @ A3

1 : 100

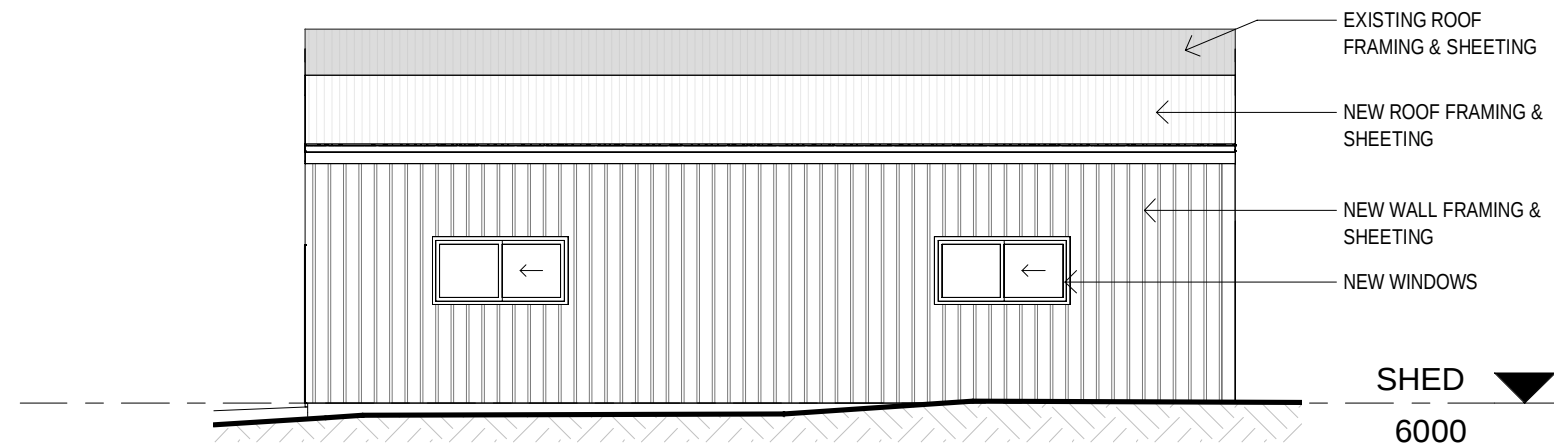

1 WEST ELEVATION
A-010 1 : 100

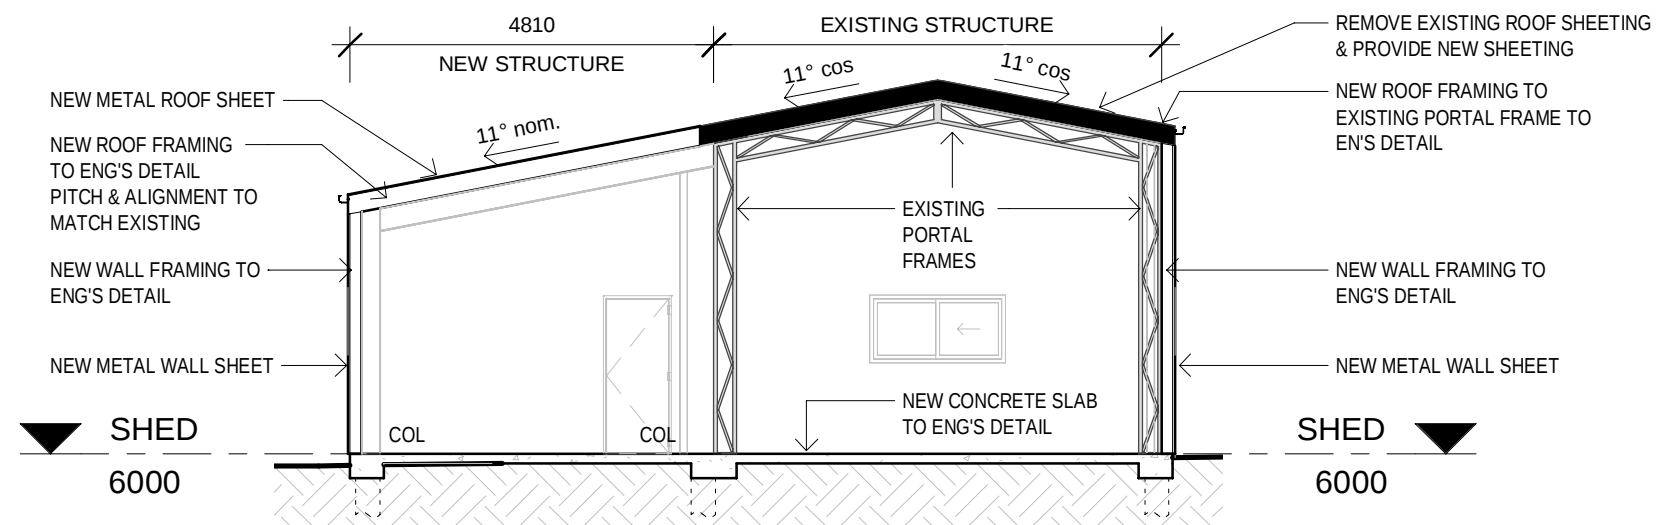

2 SECTION 04
A-010 1 : 100

ALL DIMENSIONS IN mm UNLESS NOTED OTHERWISE. DO NOT SCALE FROM DRAWING, USE FIGURED DIMENSIONS ONLY. CHECK DIMENSIONS & LEVELS ONSITE PRIOR TO THE ORDERING OF MATERIALS OR THE COMPLETION OF WORKSHOP DRAWINGS. IF IN DOUBT ASK, REPORT ALL ERRORS OR OMMISIONS

0 1000 2000 3000mm
SCALE 1:100 AT ORIGINAL SIZE

Issue	Description	Date
A	PRE DA FOR REVIEW	24/7/2021
B	PRE DA FOR REVIEW	08/8/2021
C	DA ISSUE	15/09/2021

PROPOSED ALTS & ADDS

40 O'connell Road Louth Park

For Sheldon Hayden & Angela Bowden

EXISTING CARPORT/NEW SHED
ELEVATIONS/SECTION

Date MARCH 2021

A-011

Scale @ A3

1 : 100