


NOTES:

PAINTED DIMENSIONS ARE THE OWNER'S. THE DRAWING IS THE PROPERTY OF PAYNTER DIXON & SPECIFICATIONS WHICH MUST NOT BE REPRODUCED OR COPIED WITHOUT PRIOR WRITTEN CONSENT.
 DO NOT SCALE DRAWING
 VERIFY ALL DIMENSIONS ON THE SITE BEFORE COMMENCING WORK OR PRODUCING SHOP DRAWINGS.
 ALL WORK IS TO BE DONE IN ACCORDANCE WITH THE BUILDING CODE OF AUSTRALIA AND ALL OTHER STANDARDS AND RELEVANT STANDARDS.

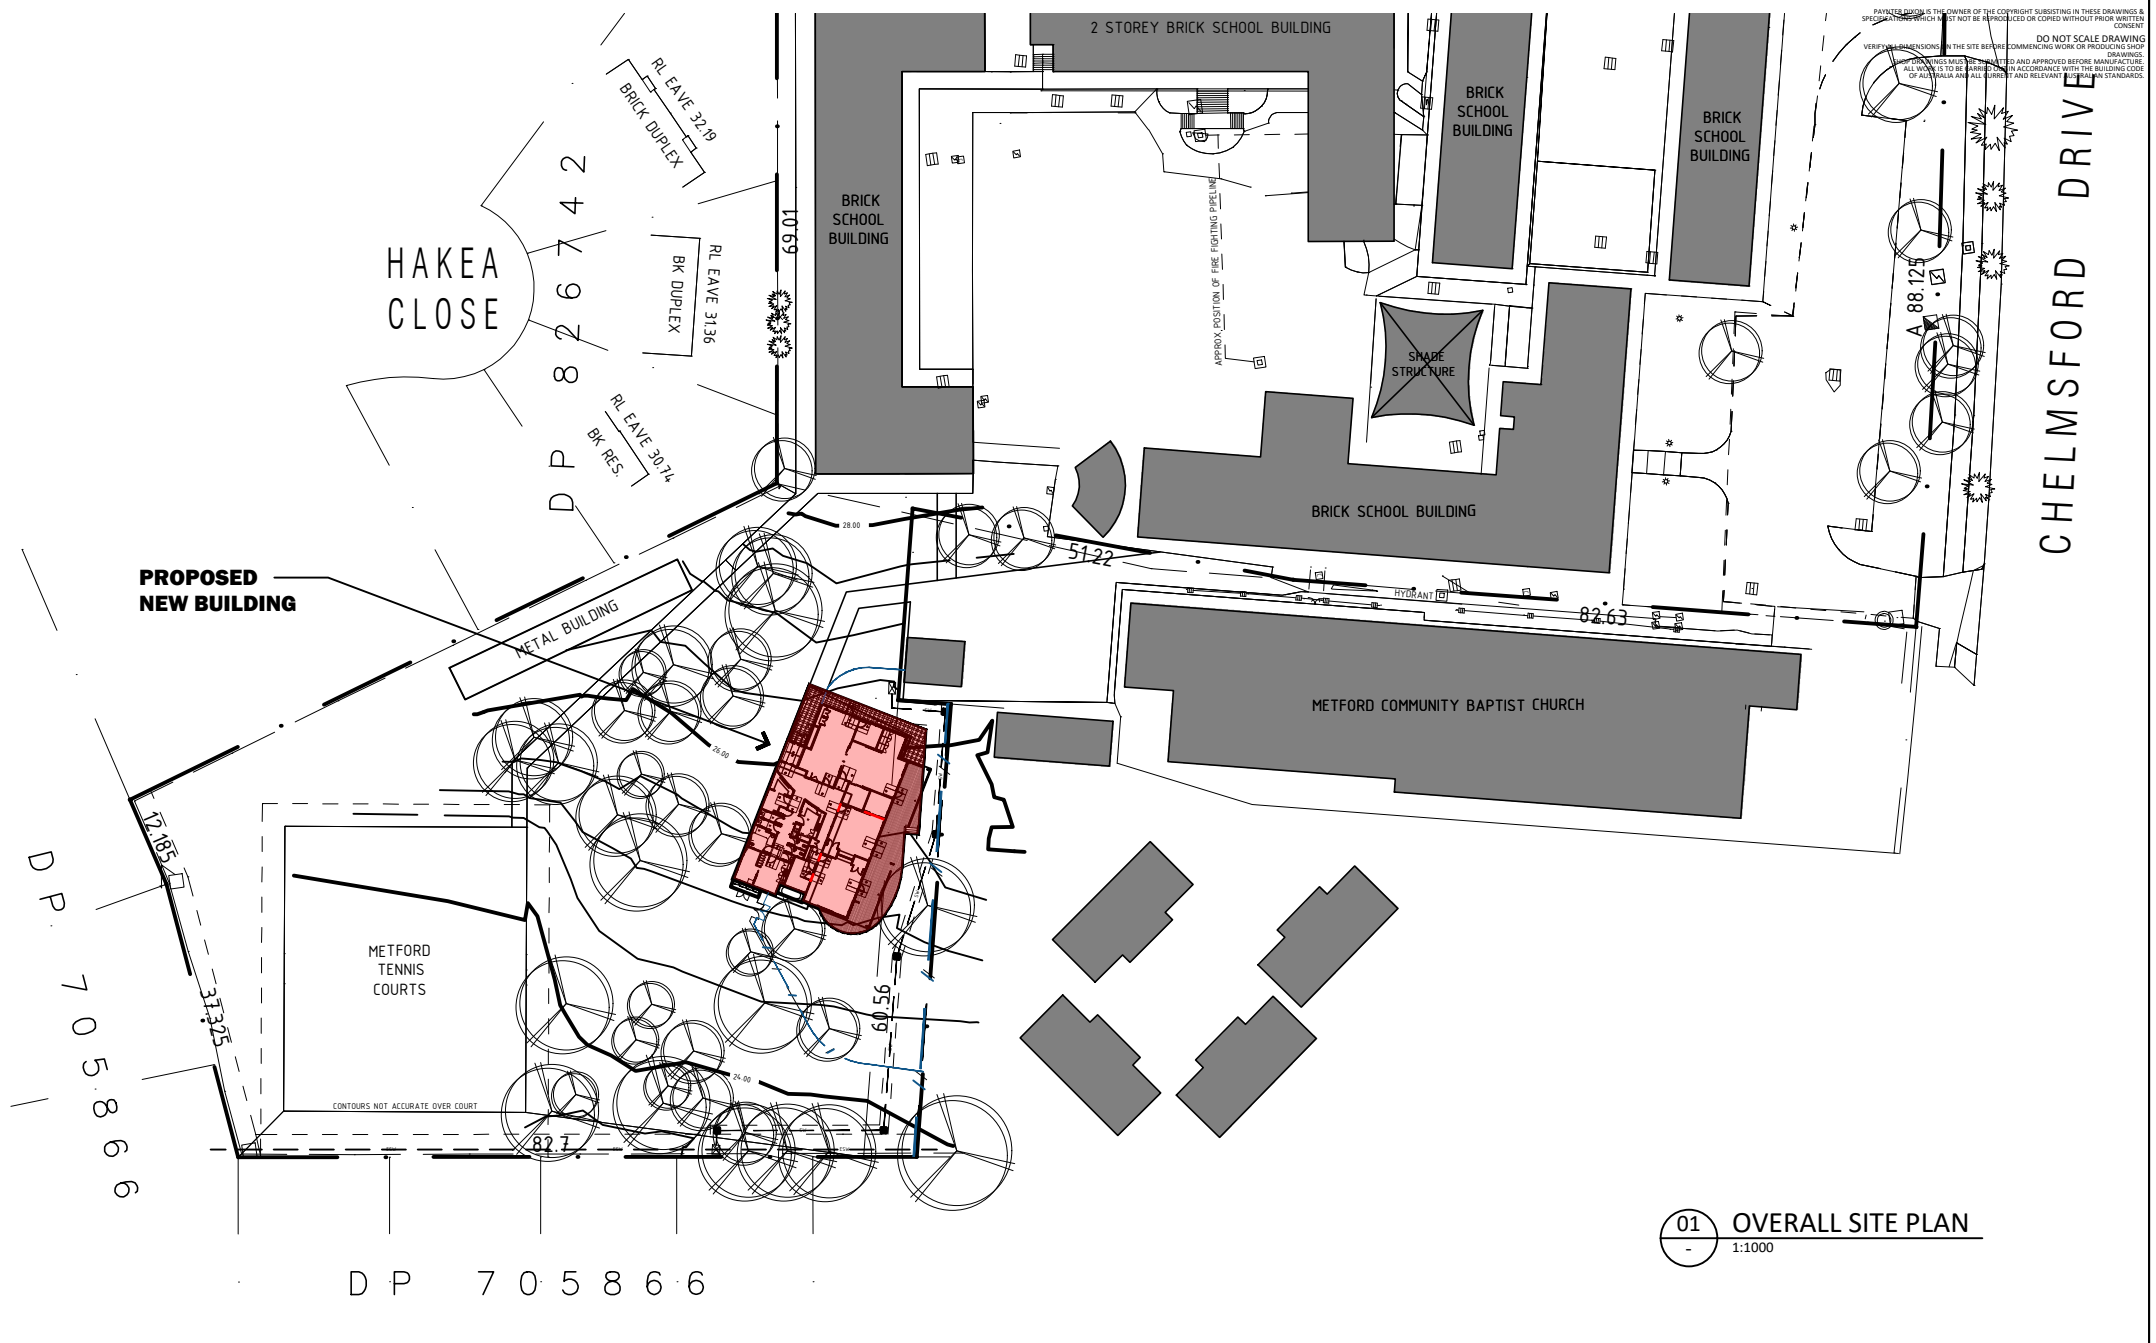

01 OVERALL SITE PLAN
 1:1000



NO.	ISSUE	DESCRIPTION	CHK	APP	DATE
A	ISSUED FOR DEVELOPMENT APPLICATION		NH	MG	15.07.20
AMENDMENTS					

CONSULTANTS

DESIGN & CONSTRUCTION
PAYNTER DIXON
 CREATING SINCE 1974
 Paynter Dixon Constructions Pty Limited
 Level 2, 2 Richardson Place
 Riverside Corporate Park
 North Ryde SYDNEY NSW 2113
 Tel (02) 9797 5555 Fax (02) 9797 5533
 ABN 94 097 120 315

CLIENT



CLIENT
ARISE CHRISTIAN COLLEGE
 75-81 CHELMSFORD DRIVE,
 METFORD NSW 2323
 PROJECT
SPECIAL LEARNING CENTRE
 PROJECT PHASE
DEVELOPMENT APPLICATION


DRAWING TITLE
NOTIFICATION PLAN 1
 SCALE
 AS SHOWN
 DRAWN
 NH
 PROJECT NO
MCS0102
 DRAWING NO
A500
 PROJECT NO
MCS0102
 DRAWING NO
A500
 PROJECT NO
MCS0102
 DRAWING NO
A500

PLOT DATE
 07/08/2020
 4:13 PM
 REVISION
A


PAYNTER DIXON IS THE OWNER OF THE COPYRIGHT IN THESE DRAWINGS & SPECIFICATIONS WHICH MUST NOT BE REPRODUCED OR COPIED WITHOUT PRIOR WRITTEN CONSENT

DO NOT SCALE DRAWING


VERIFY ALL DIMENSIONS ON THE SITE BEFORE COMMENCING WORK OR PRODUCING SHOP DRAWINGS
 SHOP DRAWINGS MUST BE SUBMITTED AND APPROVED BEFORE MANUFACTURE
 ALL WORK IS TO BE CARRIED OUT IN ACCORDANCE WITH THE BUILDING CODE OF AUSTRALIA AND ALL CURRENT AND RELEVANT AUSTRALIAN STANDARDS.

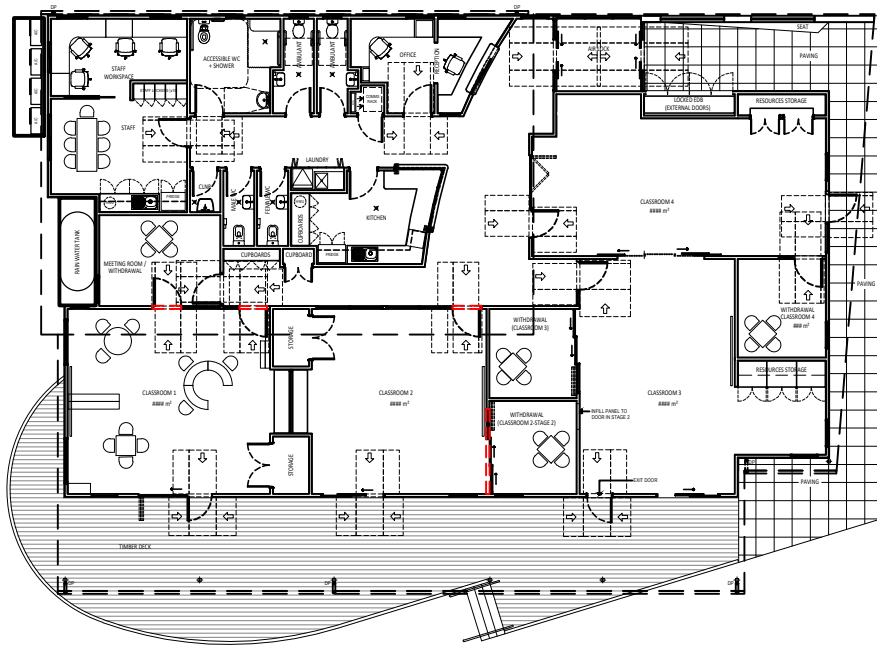


01 PROPOSED FLOOR PLAN
 - 1:250

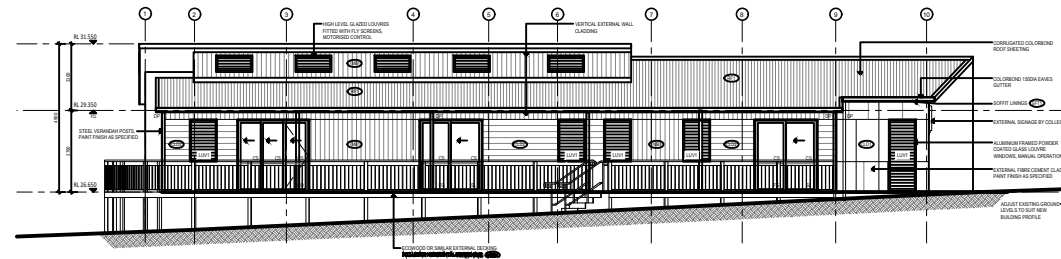


03 NORTH-EAST ELEVATION
 - 1:250

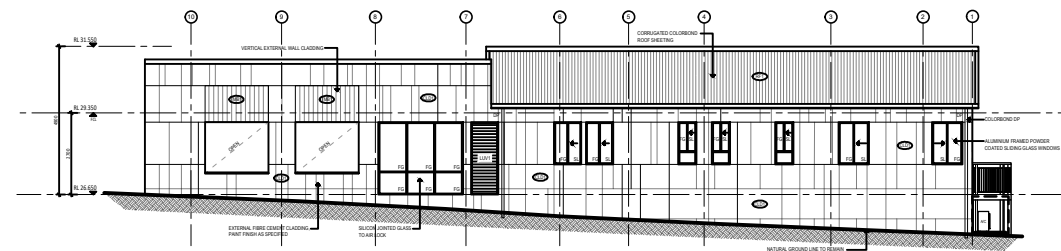

04 SOUTH-WEST ELEVATION
 - 1:250

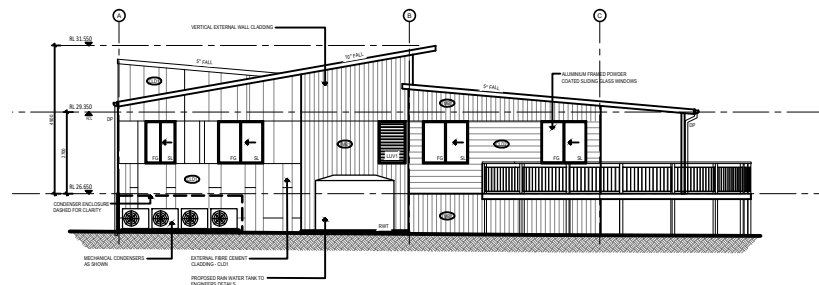

02 SOUTH-EAST ELEVATION
 - 1:250

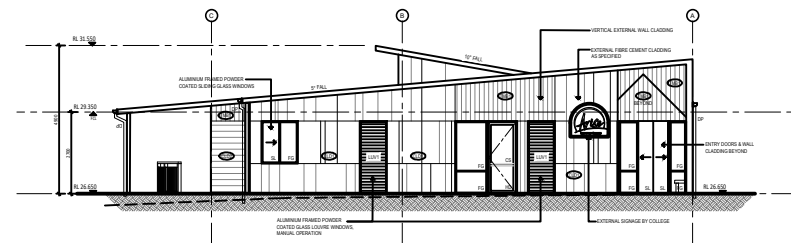

05 NORTH-WEST ELEVATION
 - 1:250



AMENDMENTS	ISSUE	DESCRIPTION	CHK	APP	DATE
A	ISSUED FOR DEVELOPMENT APPLICATION		NH	MG	15.07.20
	AMENDMENT DESCRIPTION				

CONSULTANTS

DESIGN & CONSTRUCTION

PAYNTER DIXON
 CREATING SINCE 1914

Paynter Dixon Constructions Pty Limited
 Level 2, 2 Richardson Place
 Riverside Corporate Park
 North Ryde SYDNEY NSW 2113
 Tel (02) 9797 5555 Fax (02) 9797 5533
 ABN 94 097 120 315

CLIENT



CLIENT
 ARISE CHRISTIAN COLLEGE
 75-81 CHELMSFORD DRIVE,
 METFORD NSW 2323

PROJECT
 SPECIAL LEARNING CENTRE

PROJECT PHASE
 DEVELOPMENT APPLICATION

DRAWING TITLE
 NOTIFICATION PLAN 2

SCALE AS SHOWN	DRAWN NH	PLotted DATE 07/08/2020 4:17 PM
-------------------	-------------	---------------------------------------

PROJECT No MCS0102	DRAWING No A501	REVISION A
-----------------------	--------------------	---------------