



0451 - NEWCASTLE HERITAGE


BUNGAREE ST, MAITLAND, NSW

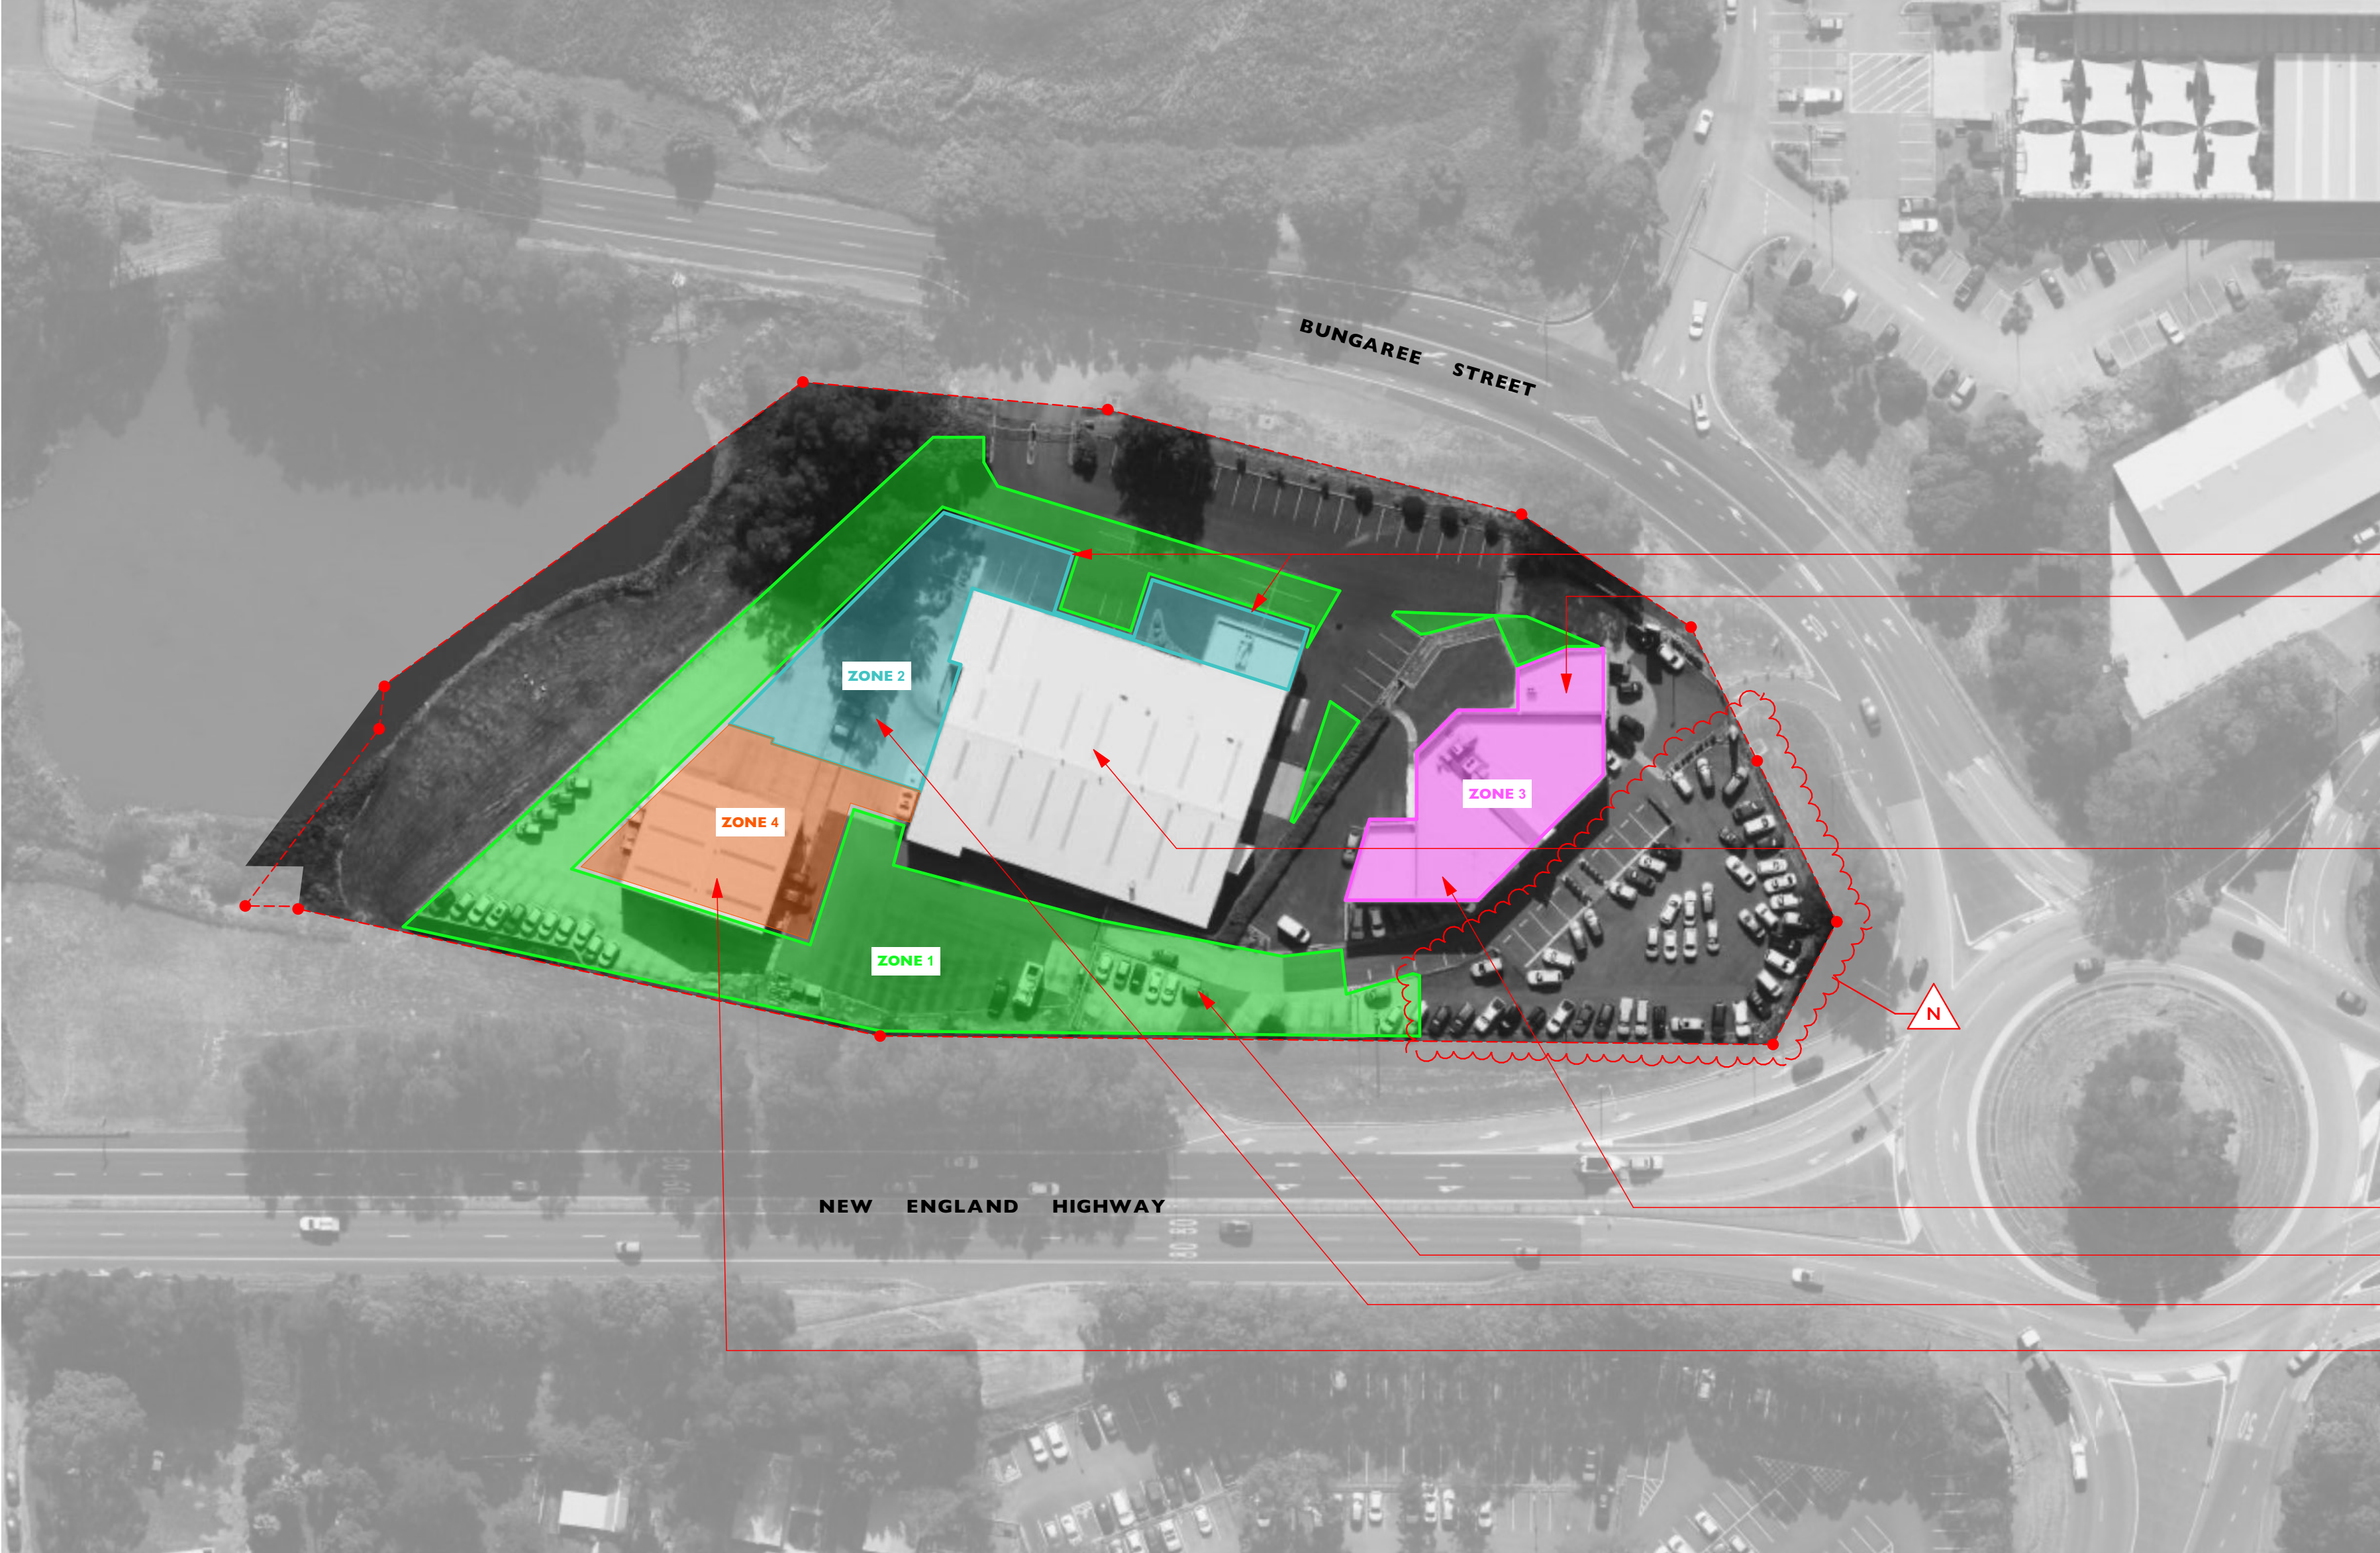

LOCALITY PLAN

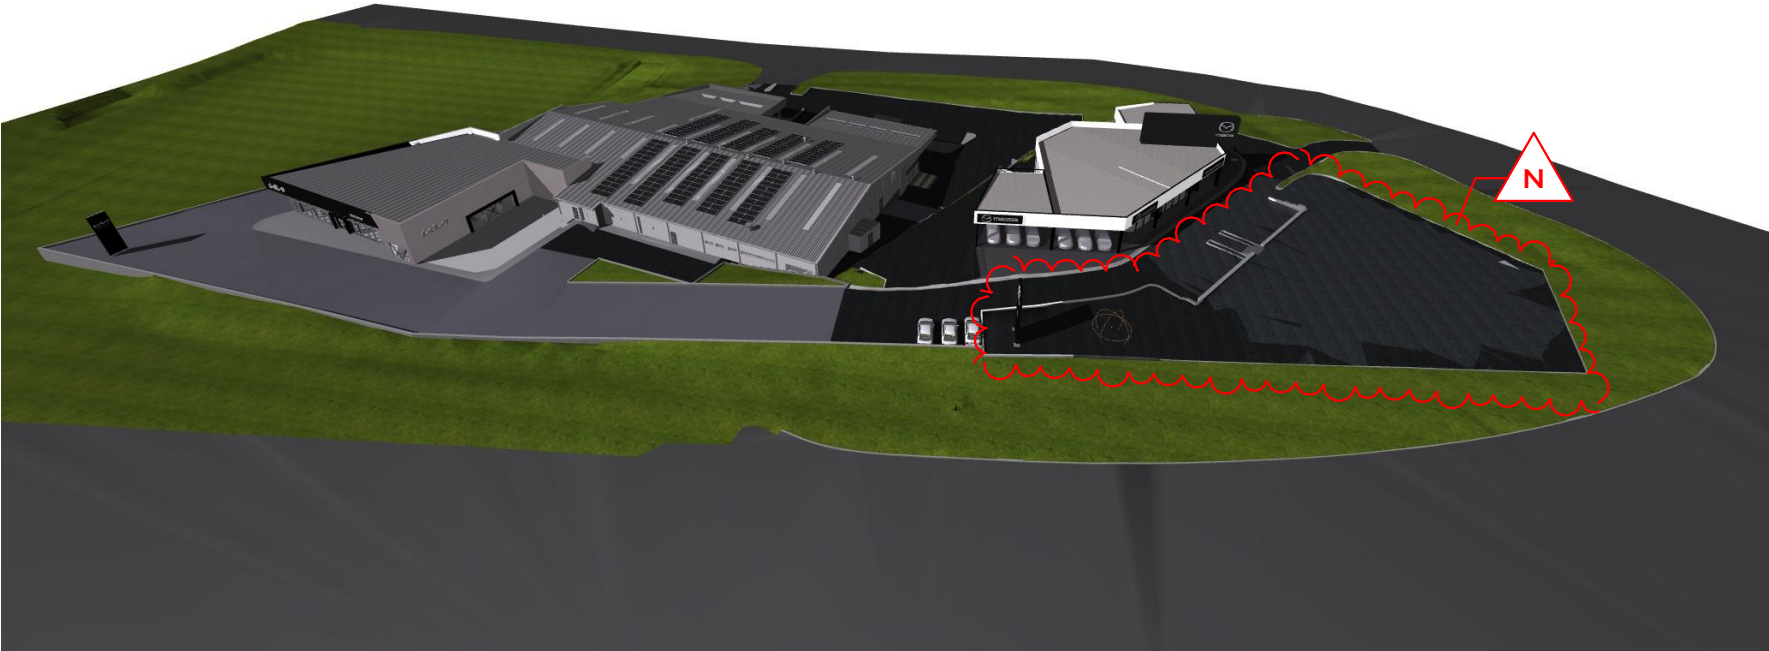

CLEAN VIEW - 3D IMAGE - OVERALL PROPOSED SITE

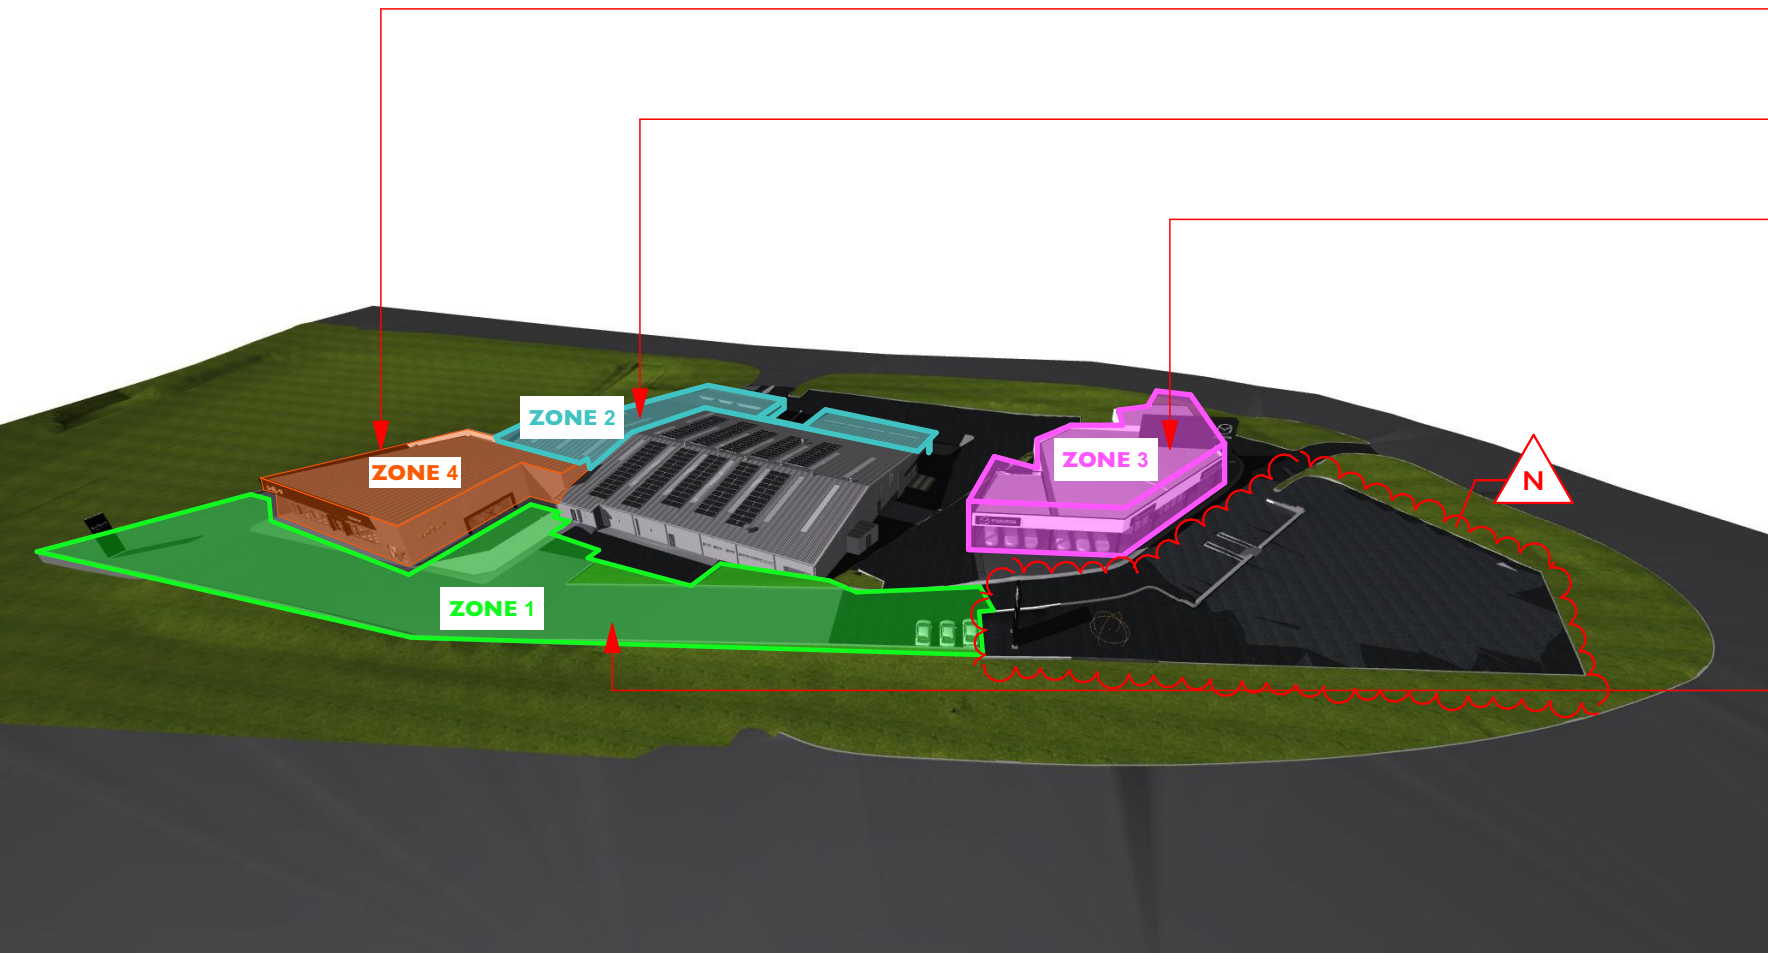

ZONE VIEW - 3D IMAGE - OVERALL PROPOSED SITE

DRAWING REGISTER		
No.	ISSUE	TITLE
0000	O	COVER PAGE
0001	C	SITE ANALYSIS PLAN
2000	A	SITE PLAN - EXISTING
2001	C	SITE PLAN - DEMOLITION
2002	V	SITE PLAN - PROPOSED
2010	A	EXISTING PARKING PLAN
2011	I	PROPOSED PARKING PLAN
2500	B	SITE ELEVATIONS
2600	B	SITE RETAINING WALL SECTION DETAILS
2700	A	FIRE COMPARTMENTATIONS 01
2701	B	FIRE COMPARTMENTATIONS 02
3000	E	3D VIEWS - WORKSHOP
3300	B	WORKSHOP - EXISTING / DEMOLITION PLAN
3400	R	WORKSHOP - GENERAL ARRANGEMENT PLAN
3500	F	WORKSHOP ELEVATIONS
3600	B	WORKSHOP SECTIONS
3700	B	WORKSHOP - SIGNAGE DETAILS
5000	G	3D VIEWS - MAZDA
5300	E	MAZDA - EXISTING / DEMOLITION PLAN
5301	B	MAZDA LOWER GROUND - EXISTING / DEMOLITION PLAN
5400	P	MAZDA - GENERAL ARRANGEMENT PLAN
5401	C	MAZDA LOWER GROUND
5500	F	MAZDA SHOWROOM ELEVATIONS - 1 OF 2
5501	D	MAZDA SHOWROOM ELEVATIONS - 2 OF 2
5511	C	MAZDA COMPARED ELEVATIONS SHEET 1
5512	C	MAZDA COMPARED ELEVATIONS SHEET 2
5700	B	MAZDA SIGNAGE DETAILS
6000	C	3D VIEWS - KIA
6300	B	KIA - EXISTING / DEMOLITION PLAN
6400	I	KIA GENERAL ARRANGEMENT PLAN
6500	C	KIA SHOWROOM ELEVATIONS
6600	B	KIA SECTIONS
6700	B	KIA - SIGNAGE DETAILS

- REVISION BREAKDOWN:
1. THE LOCATION OF MAZDA SHOWROOM, NEW PROPOSED LOCATION MOVED TO THE EXISTING MITSUBISHI SHOWROOM.

2. MITSUBISHI BRAND REMOVED FROM THE MULTI-BRAND COMPLEX.

3. FRONT CORNER FORECOURT HARDSTAND TO REMAIN AS EXISTING.

4. EXISTING MITSUBISHI PYLON TO BE REPLACED WITH MAZDA PYLON SIGN.

5. ZONE SCHEME NUMBERS CHANGED.

PROJECT NAME:

NEWCASTLE HERITAGE

SITE ADDRESS:

BUNGAREE ST, MAITLAND, NSW

CLIENT:

EAGERS AUTOMOTIVE PTY LTD

ARCHITECT:

D.D

DRAWN:

K.T & S.J.R.

PROJECT PHASE:

DEVELOPMENT APPLICATION

DATE LAST PRINTED:

5/6/2025

DRAWING TITLE:

COVER PAGE

DRAWING NUMBER:

0451 - 0000

ISSUE:

O

SCALE:

A1 @ NOT TO SCALE

