




















KOOKABURRA PARADE

Legend

-  Bitumen carpark area to be resurfaced
-  Reinforced Concrete Footpath
-  New kerb laybacks
-  Concrete Footpath to be widened
-  Area of bitumen to be removed and turfed
-  New traffic islands
-  Remove kerbs, median, lay bitumen for vehicle access and place new kerb to suit.
-  Area to be filled, mulched and planted with suitable ground covers and low shrubs
-  Existing Shrubs
-  Existing Trees
-  New Shrubs
-  New Hedge plants
-  New Trees
-  Existing Lighting
-  Existing Street Lights
-  Proposed Lighting
-  Proposed Street Lighting
-  140L Bins - Street Furniture Australia WBE (MJ)

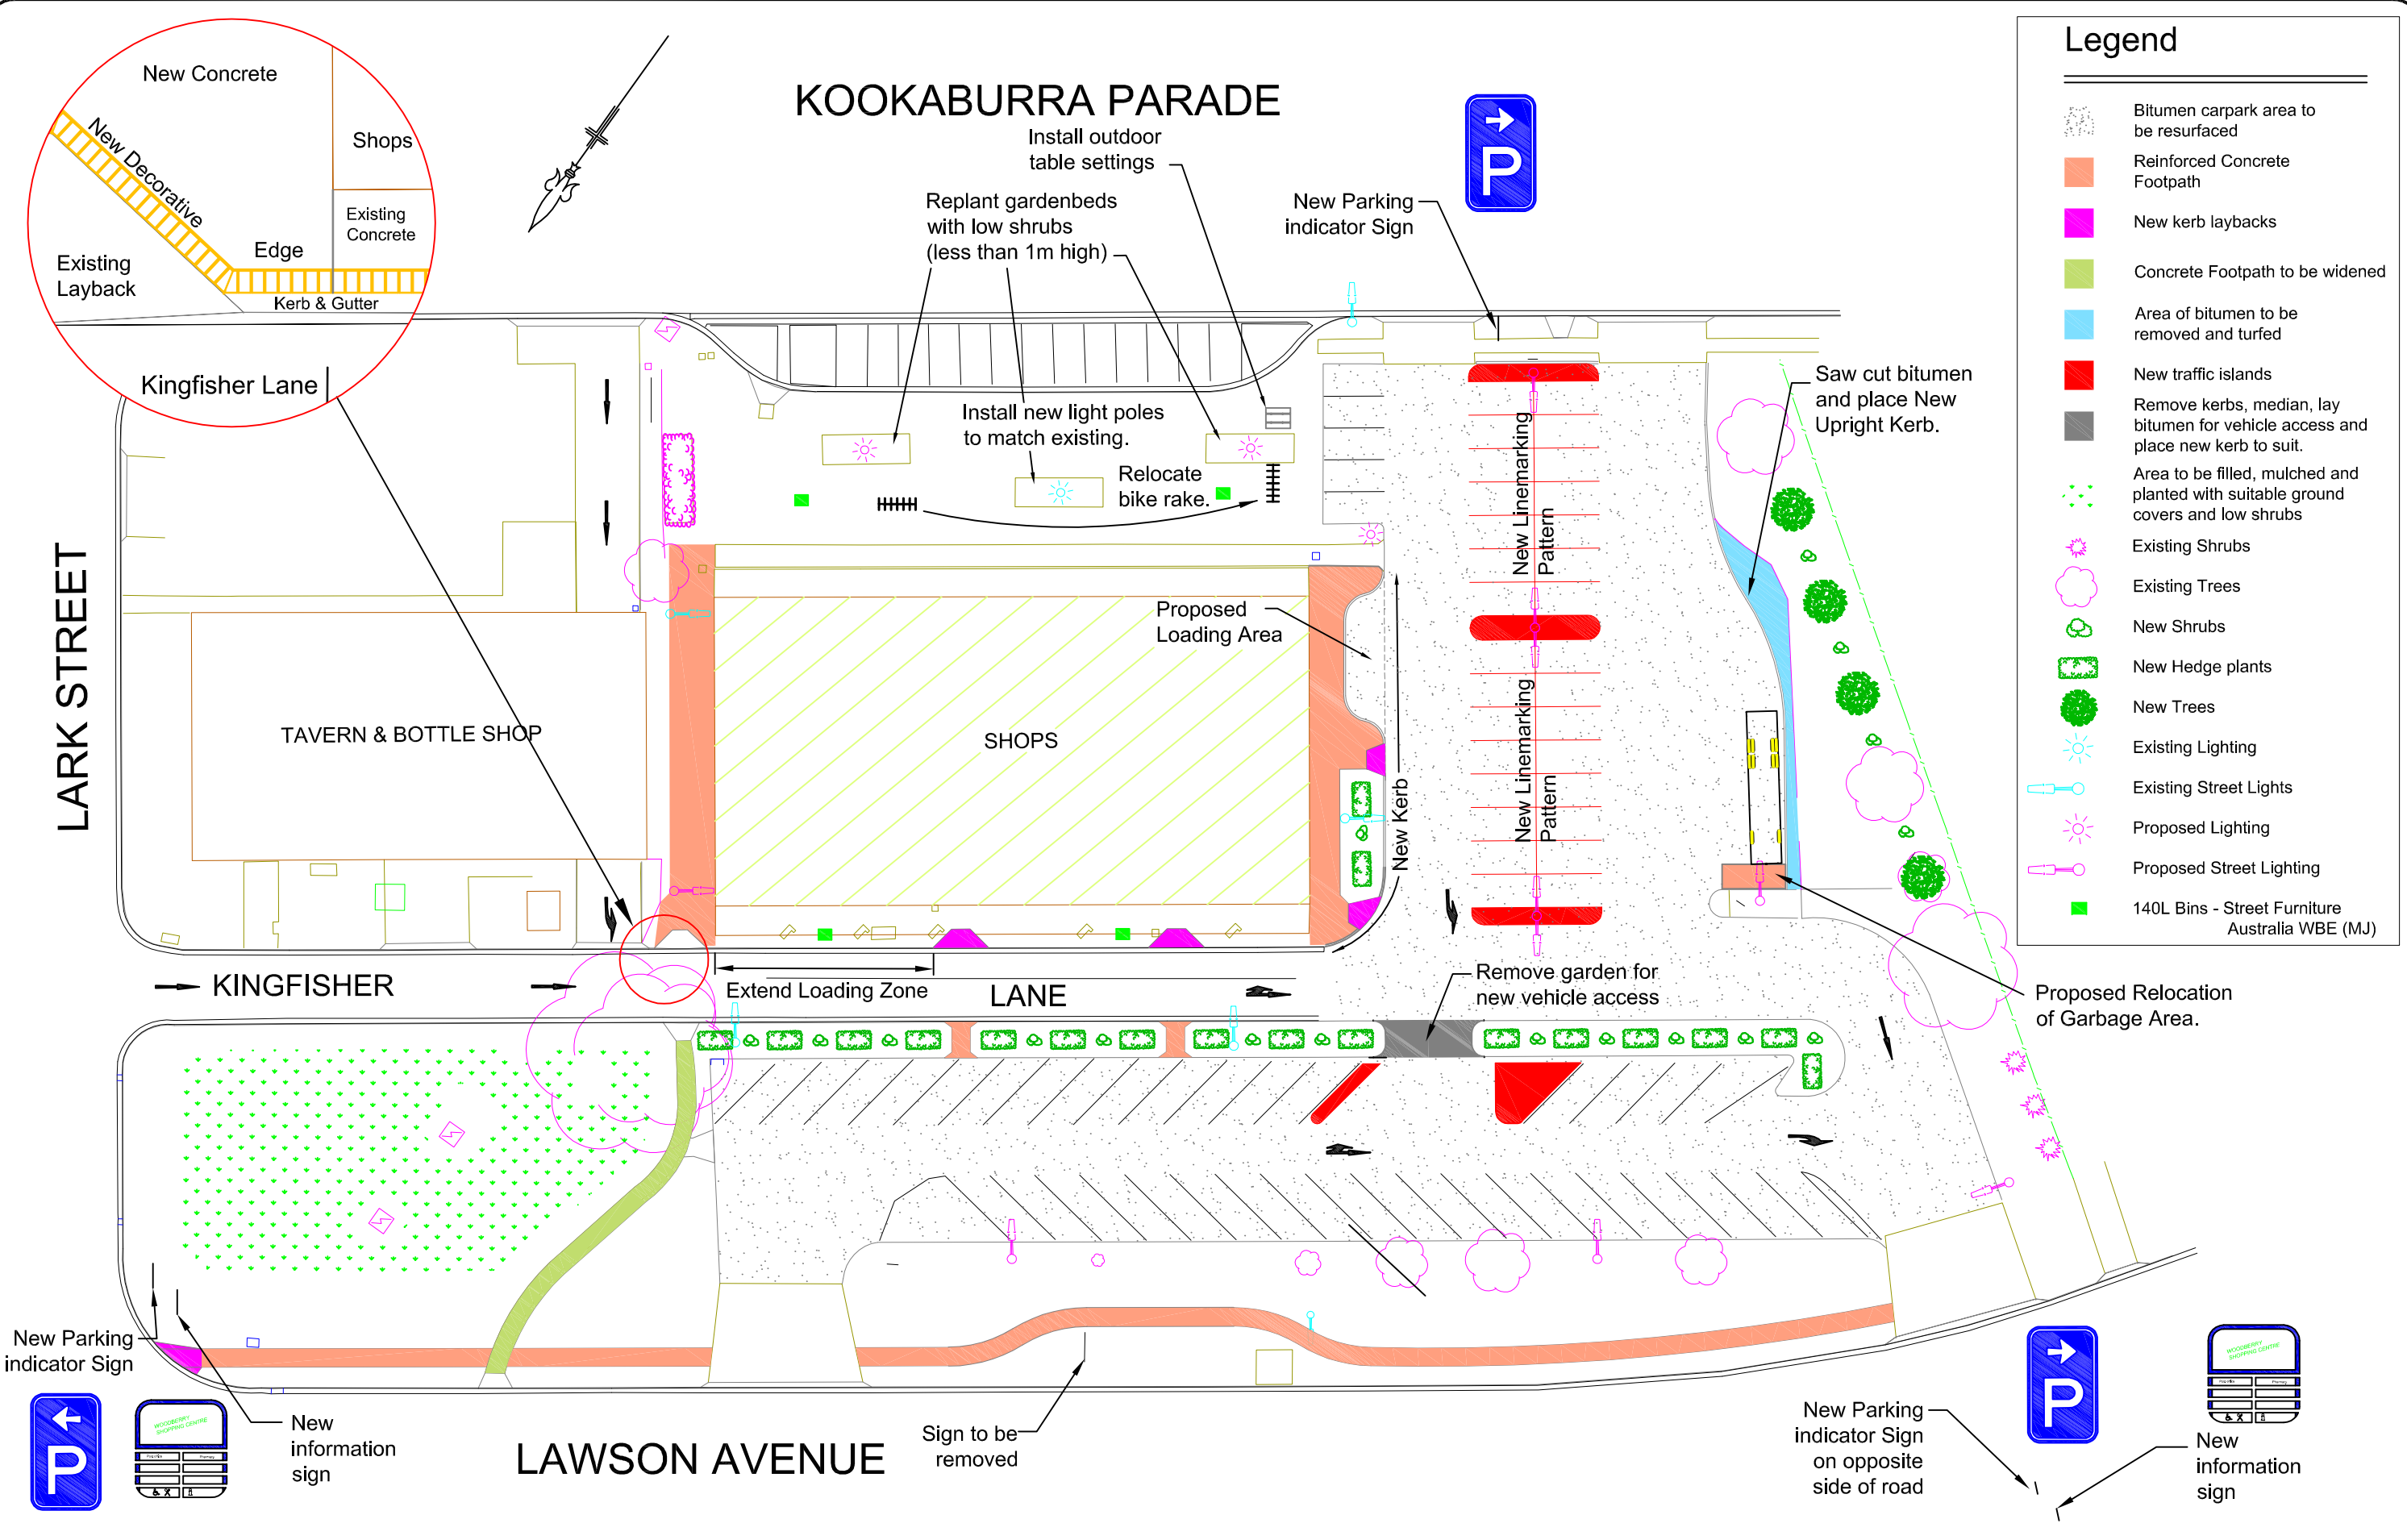

F:\Survey and Design\Task Folders 0708\2150 Woodberry Shop Cent, Woodberry\Acad\2150_Rev_B Woodberry Shops.dwg

DATE	BY	ISSUE / AMENDMENT DETAILS
A		
B	03/04/2008	B Concept
C		
D		
E		
F		

DATE	BY	ISSUE / AMENDMENT DETAILS
G		
H		
I		
J		
K		

Drawing: 2150_Rev_B_Woodberry_Shops.dwg

COPYRIGHT
 Copyright in these drawings, information and data hereon is the property of Maitland City Council and may not be used or reproduced in whole or part for any purpose other than that which it is supplied with out the written consent of Maitland City Council

MAITLAND CITY COUNCIL
 ASSETS & INFRASTRUCTURE PLANNING
 285-287 HIGH STREET P.O. BOX 220 MAITLAND 2320
 PHONE: (02) 49349700 FAX (02) 49333209 DX 21613 MAITLAND

RATIO
 Scale 1:500
 SURVEYOR S.P. DATUM A.H.D.
 DESIGNER A.P. CO ORDINATOR K.S.

Woodberry Shopping Centre
Lawson Avenue
Woodberry
Refurbishment Concept Layout

PLAN No.
C2150
 SHEET 1 OF 1 SHEETS
 AMENDMENTS:
B