


1:500

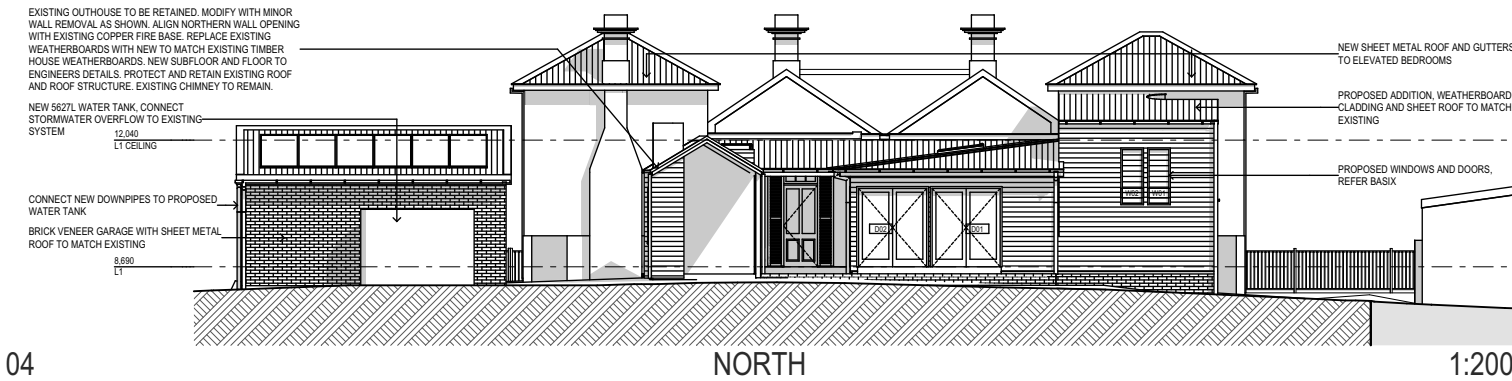

A	DA	13/03/25
VER.	AMENDMENT	DATE
The builder shall check and verify all dimensions and verify all errors and omissions with the Architect. Do not scale off the drawings. Drawings shall not be used for construction purposes until issued by the Architect for construction. This drawing is copyright		

BOURNE + BLUE ARCHITECTURE

WWW.BOURNEBLUE.COM.AU PO BOX 295,
NEWCASTLE, NSW 2300 T 02 4929 1450 F 02 4927 1623
ABN 95 114 746 897 NOMINATED NSW REG
ARCHITECT SHANE BLUE REGISTRATION NO. 5689

SAFE DESIGN
A Safe Design Report has been prepared in association with this drawing. Ensure that this report is referred to prior to undertaking any work onsite and that further issues of this drawing include a copy of the Safe Design Report.

Project Name
REDMAYNE
85 CARRINGTON STREET, HORSESHOE BEND

Drawing Title:
**DEVELOPMENT APPLICATION
NOTIFICATION**

Status:
DEVELOPED DESIGN
Plot Date: 13/03/2025

Project No:
632
Drawing No.:
N-01