



01

PLAN - SITE
EXISTING WORKS

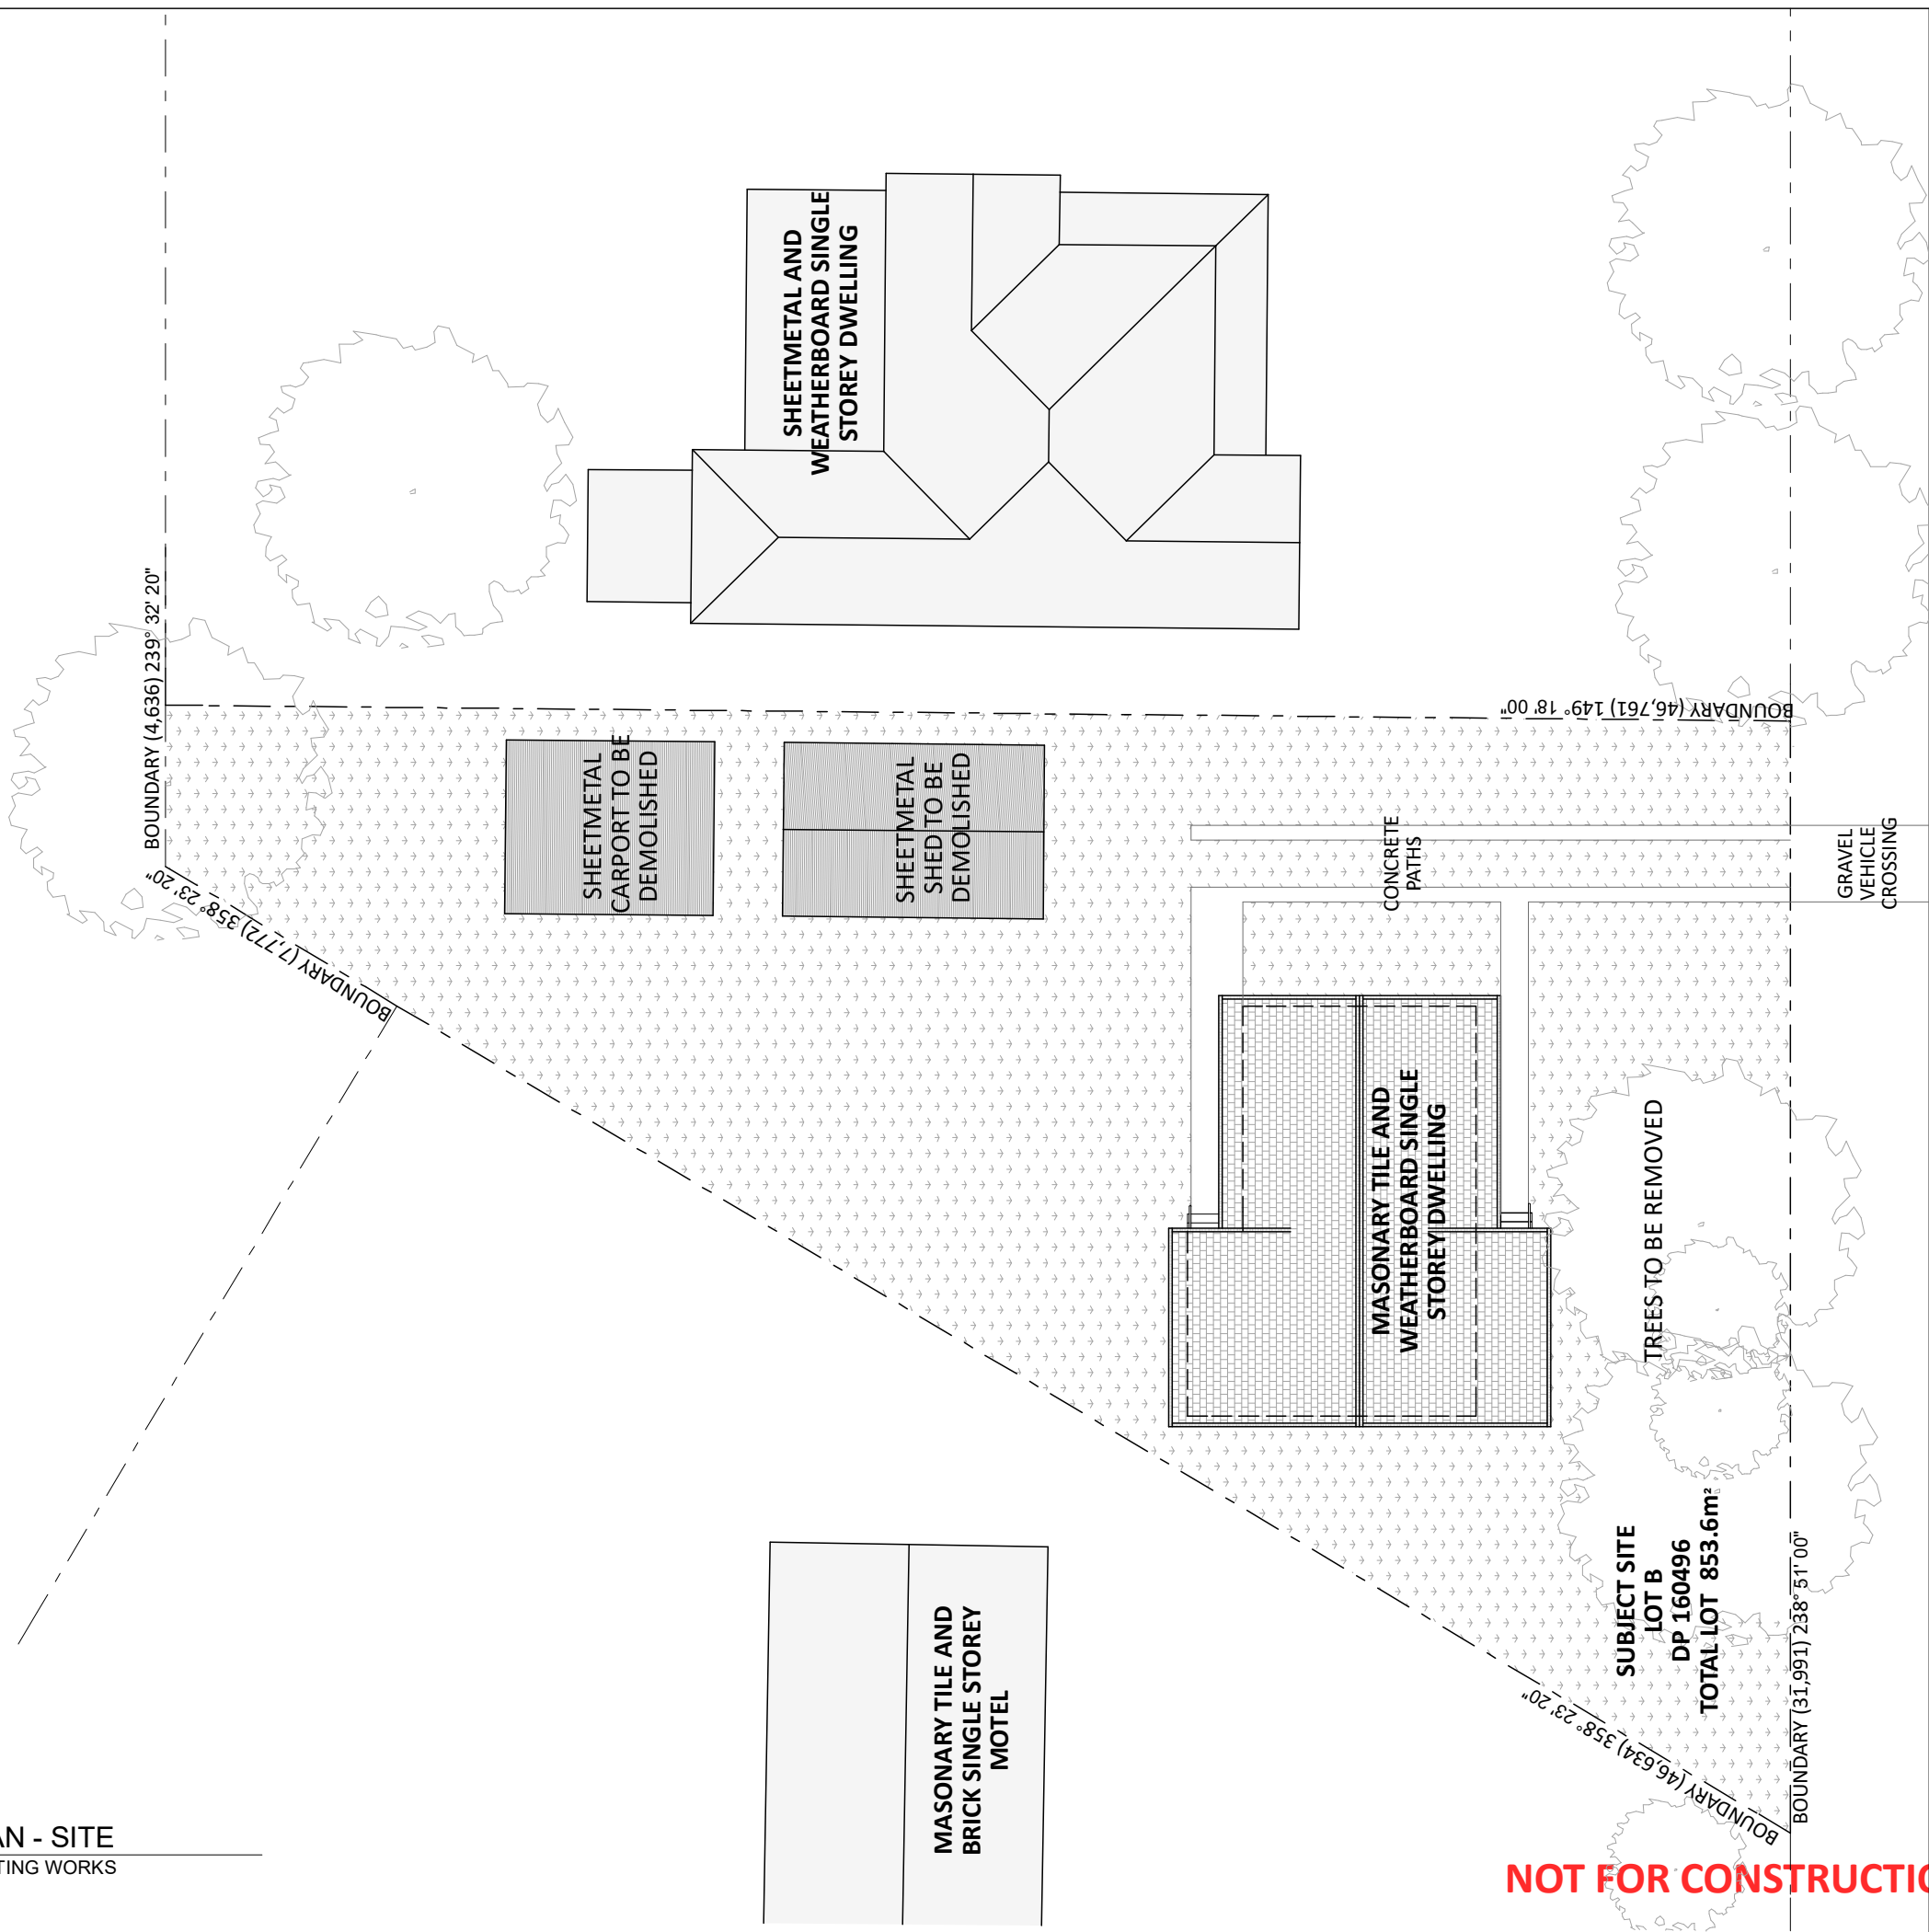

NOT FOR CONSTRUCTION


N E W E N G L A N D H I G H W A Y

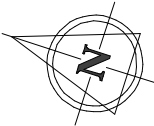


CLIENT M AKMAL		DRAWING TITLE PLAN - Site		REVISION LOG			
PROJECT CHANGE OF USE FROM DWELLING TO HEALTH CONSULTING ROOMS		SCALE 1:200 @A3					
LOT B	SEC --	DP 160496	LOCATION 106 NEW ENGLAND HIGHWAY, LOCHINVAR, N.S.W. 2321	PRINT DATE 13/05/2025			
REVISION. E							
DRAWING DA-01							
SHEET 2 OF 10							
PROJECT 250029							
 Complete Planning Solutions Residential – Commercial – Industrial PH: (02) 4936 4025 www.completeplanning.com.au				REV.	CHK	EVENT	DATE
				A	JM	CLIENT REVIEW	29/02/25
				B	JM	CLIENT REVIEW	26/03/25
				C	JM	CLIENT REVIEW	14/04/25
				D	JM	DEVELOPMENT APPLICATION	05/05/25
				E	JM	DEVELOPMENT APPLICATION	13/05/25



Complete Planning Solutions
Residential - Commercial - Industrial
Ph: (02) 4936 4025
www.completeplanning.com.au

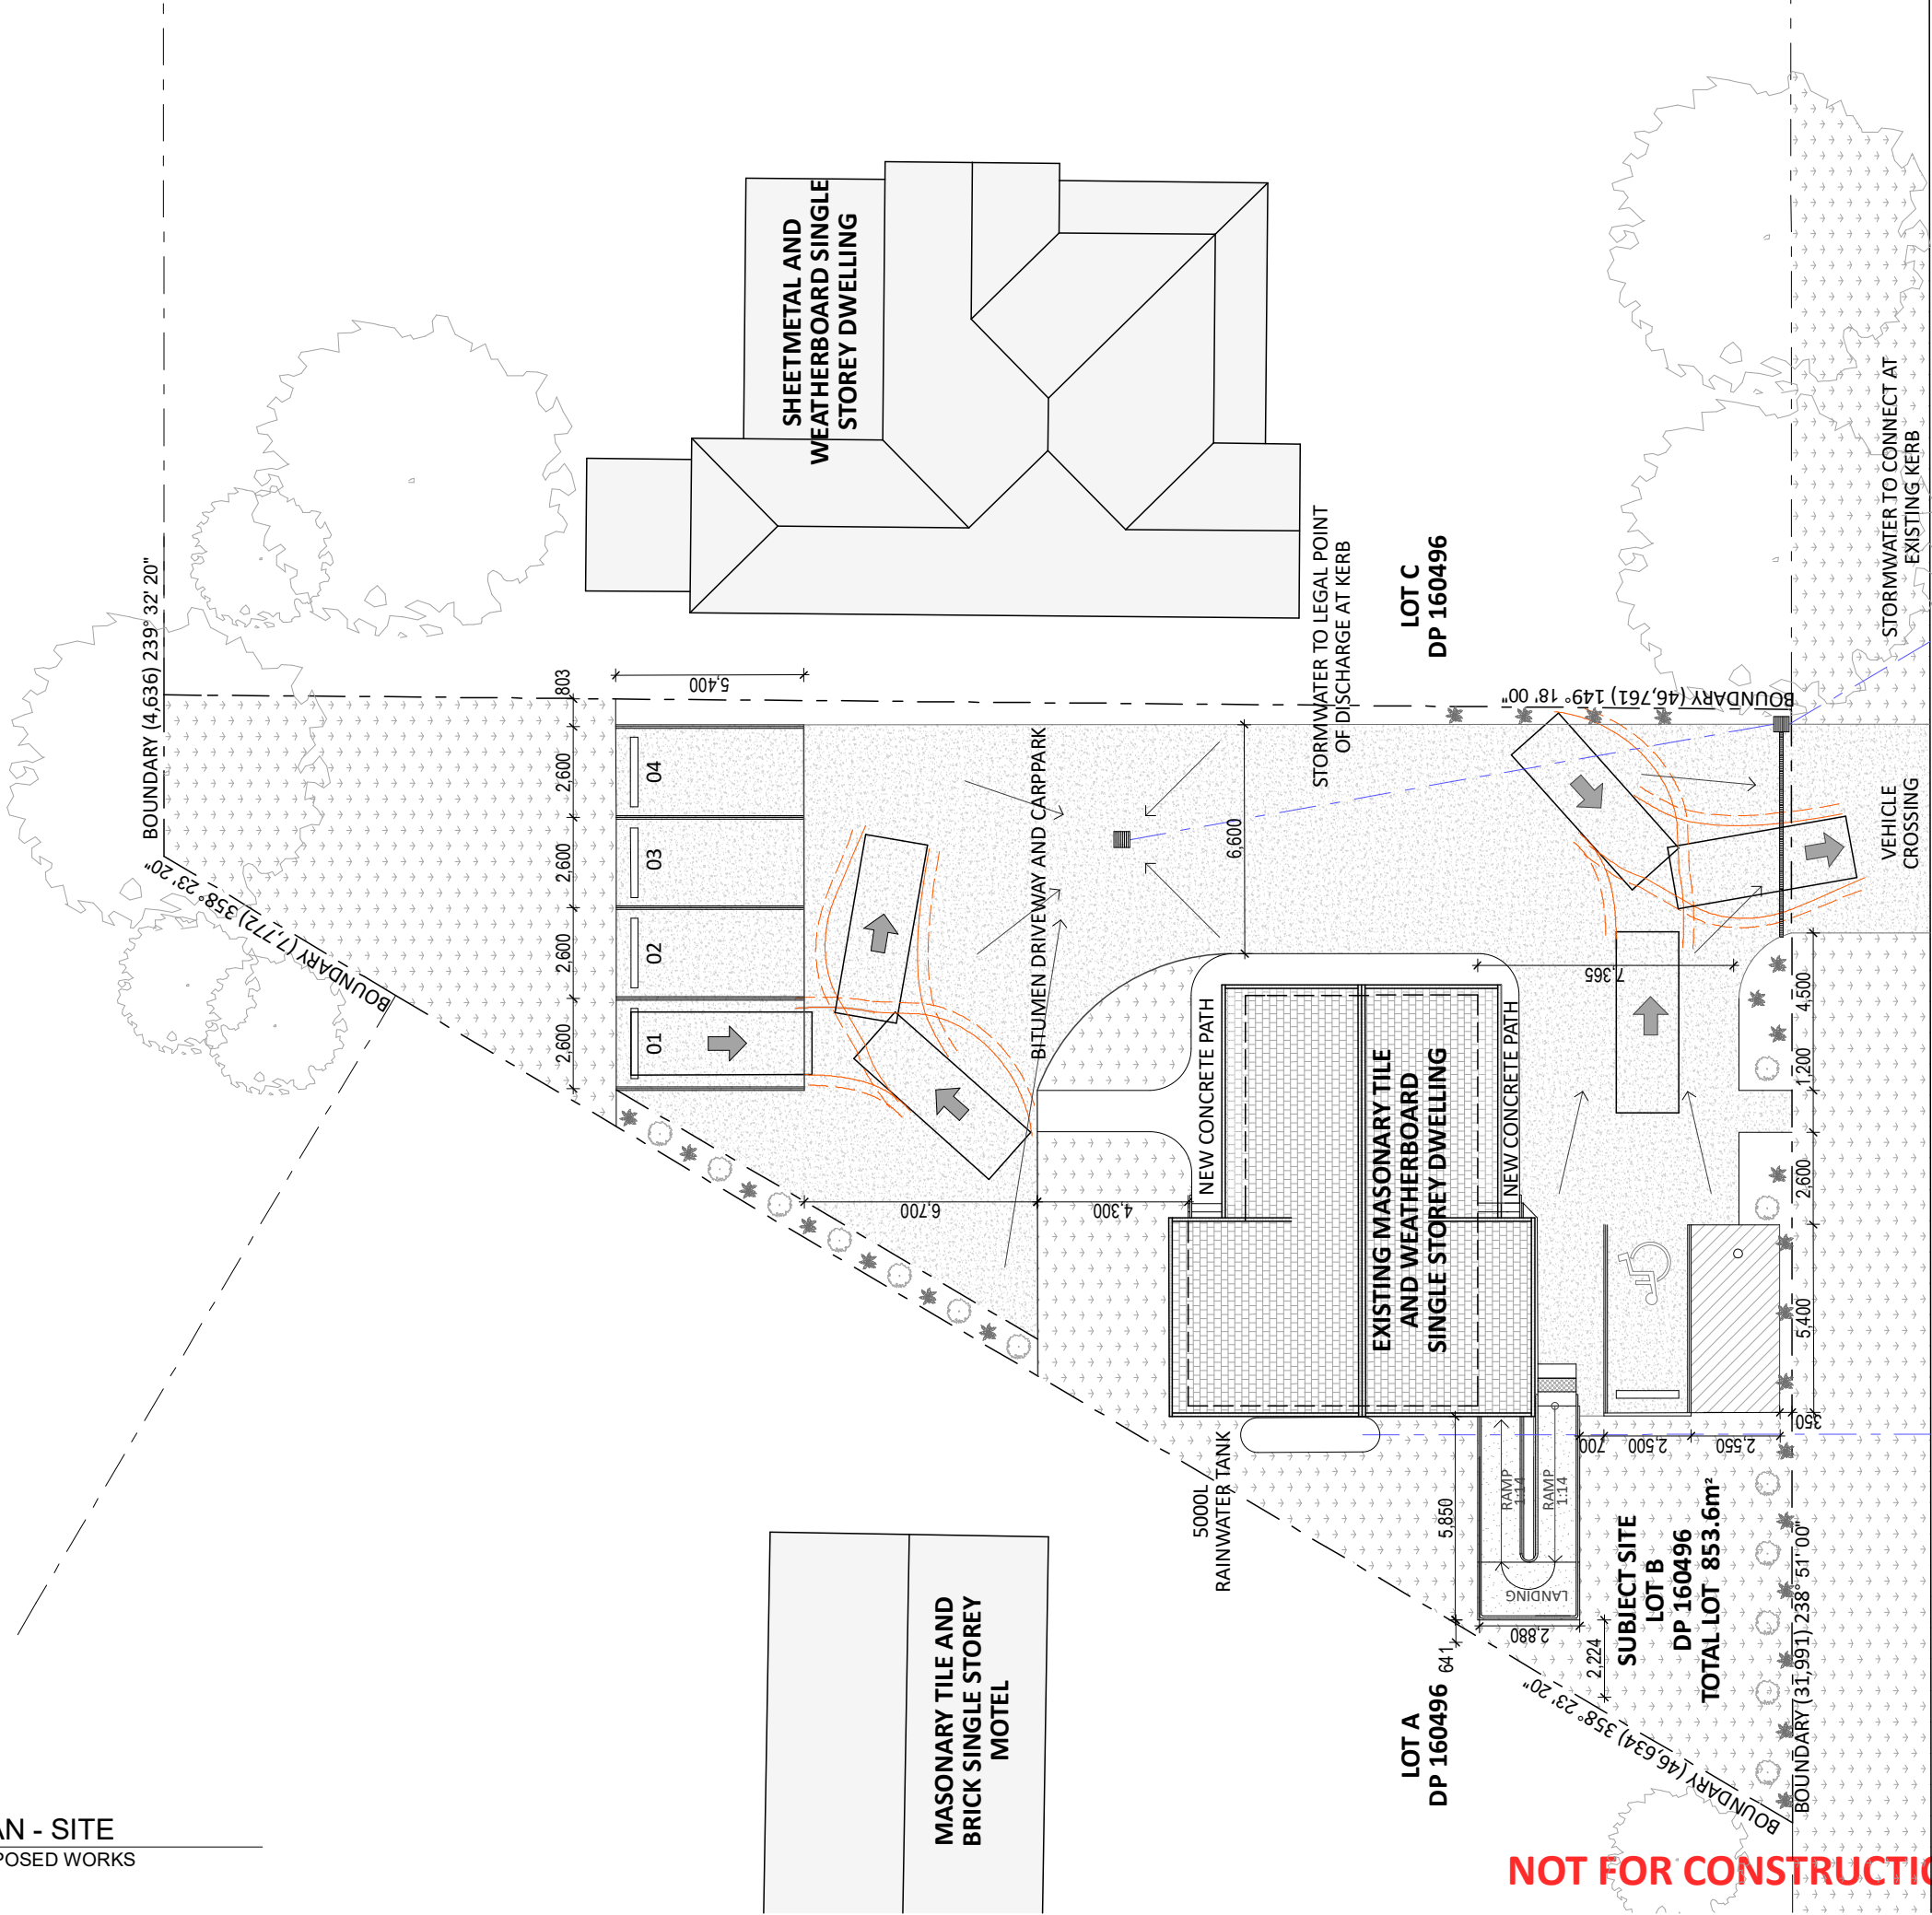

NEW ENGLAND HIGHWAY

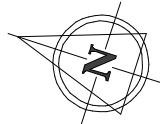


CLIENT M AKMAL		DRAWING TITLE PLAN - New Site		REVISION LOG	
PROJECT CHANGE OF USE FROM DWELLING TO HEALTH CONSULTING ROOMS	LOT B	SEC --	DP 160496		
				A JM CLIENT REVIEW	29/02/25
				B JM CLIENT REVIEW	26/03/25
				C JM CLIENT REVIEW	14/04/25
				D JM DEVELOPMENT APPLICATION	05/05/25
				E JM DEVELOPMENT APPLICATION	13/05/25
				Complete Planning Solutions Residential - Commercial - Industrial Ph: (02) 4936 4025 www.completeplanning.com.au	
DRAWING DA-02		SHEET 3 OF 10		PRINT DATE 13/05/2025	
PROJECT 250029					



02 ELEVATION - WEST
EXISTING



03 ELEVATION - SOUTH
EXISTING

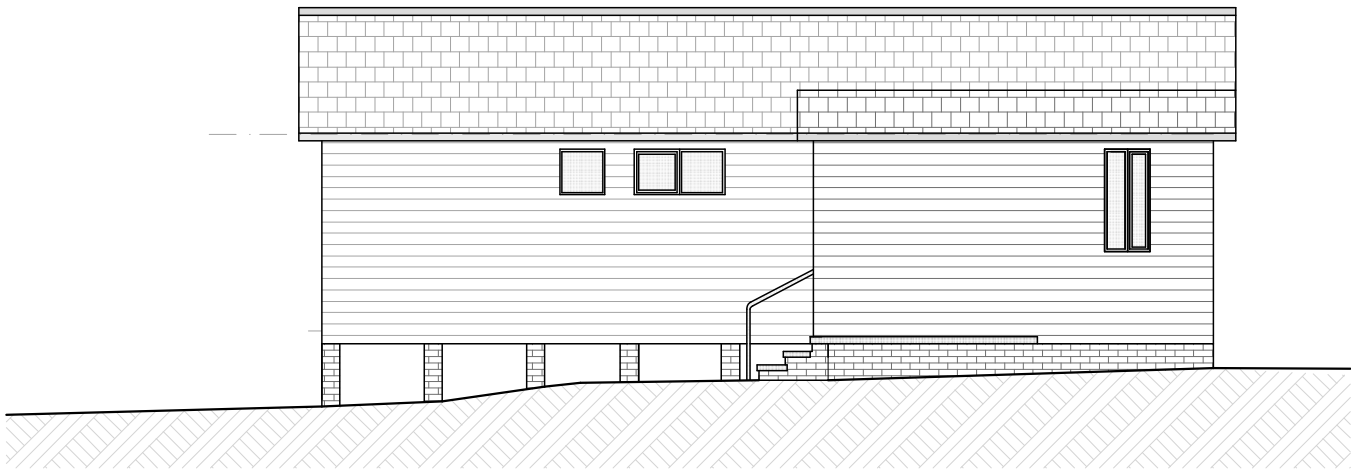


01 ELEVATION - NORTH
EXISTING




04 ELEVATION - EAST
EXISTING

NOT FOR CONSTRUCTION

 
REVISION LOG		REV. CHK EVENT		DATE
A	JM	CLIENT REVIEW		29/02/25
B	JM	CLIENT REVIEW		26/03/25
C	JM	CLIENT REVIEW		14/04/25
D	JM	DEVELOPMENT APPLICATION		05/05/25
E	JM	DEVELOPMENT APPLICATION		13/05/25
 Complete Planning Solutions Residential - Commercial - Industrial Ph: (02) 4936 4025 www.completeplanning.com.au				
DRAWING TITLE		ELEVATIONS - DWELLING EXIST.		
CLIENT	M AKMAL	SCALE	PRINT DATE	
PROJECT	CHANGE OF USE FROM DWELLING TO HEALTH CONSULTING ROOMS	1:100 @A3	13/05/2025	
LOT	SEC	LOCATION	106 NEW ENGLAND HIGHWAY,	
B	--	DP	160496	
REVISION.		LOCHINVAR, N.S.W, 2321		
DRAWING		DA-06		
SHEET 7 OF 10				
PROJECT		250029		



02 ELEVATION - WEST NEW
PROPOSED WORKS

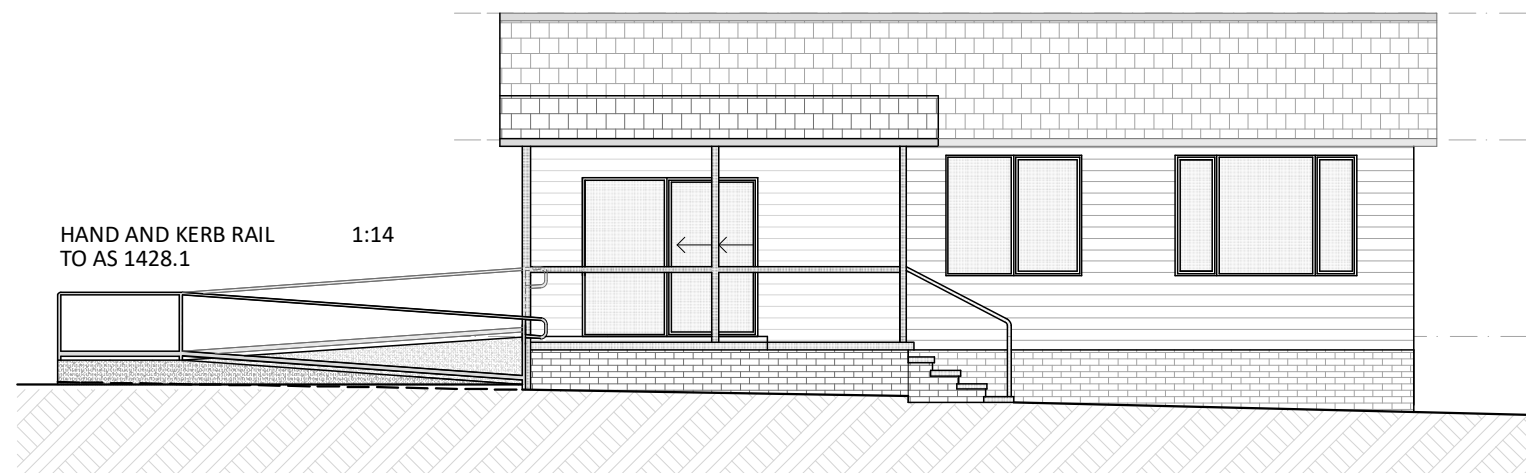

03 ELEVATION - NORTH
PROPOSED WORKS

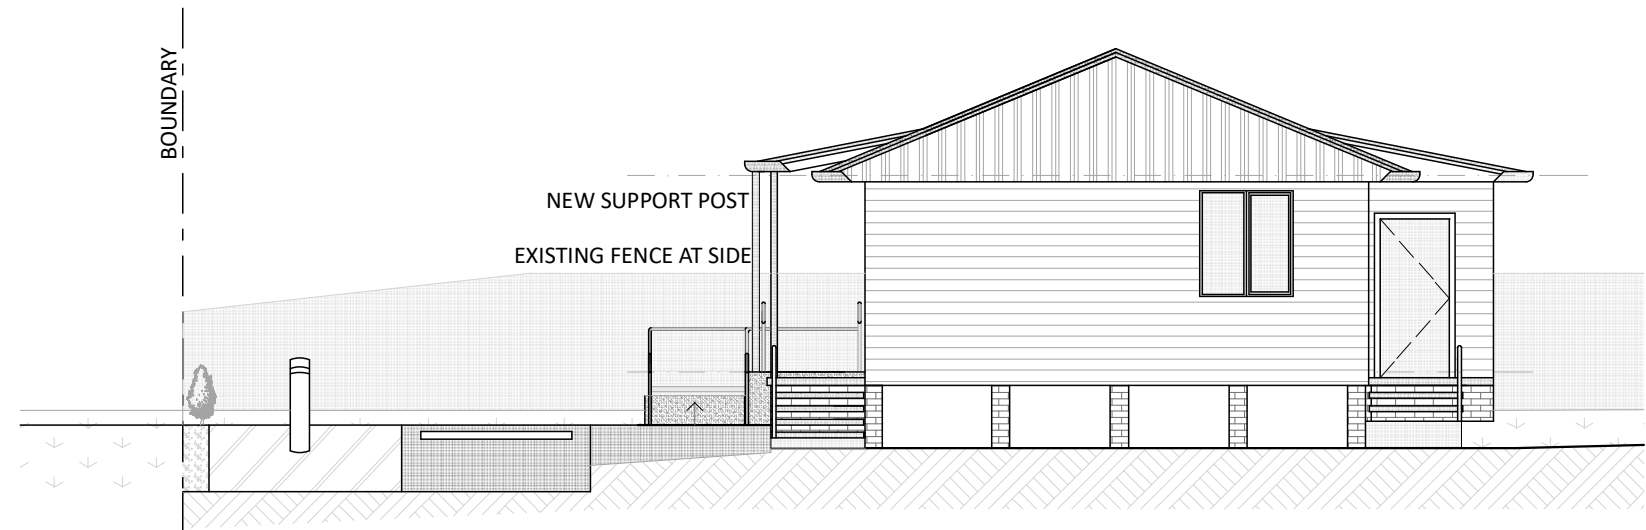

01 ELEVATION - EAST
PROPOSED WORKS

NOT FOR CONSTRUCTION

PROJECT		250029		DRAWING		DA-07		REVISION.		E		CLIENT		M AKMAL		DRAWING TITLE		ELEVATION - DWELLING		REVISION LOG	
SHEET 8 OF 10																					