




Rev	Description	Drawn	Date
4	EXISTING SHED ADDED	JE	11.04.25
3	ADJUSTED 7 - 9	AS	10.03.25
2	ADJUSTED ACCESS HANDLES	AS	10.03.25
1	ORIGINAL ISSUE	AS	27.02.25

PLOT DATE: 11/04/2025 9:17:18 AM

CAD FILE: Q:\24\24299 Lochinvar Ridge, Subdivision of Ex House\02_CAD\AutoCAD\LD\24299LD01 r4.dwg

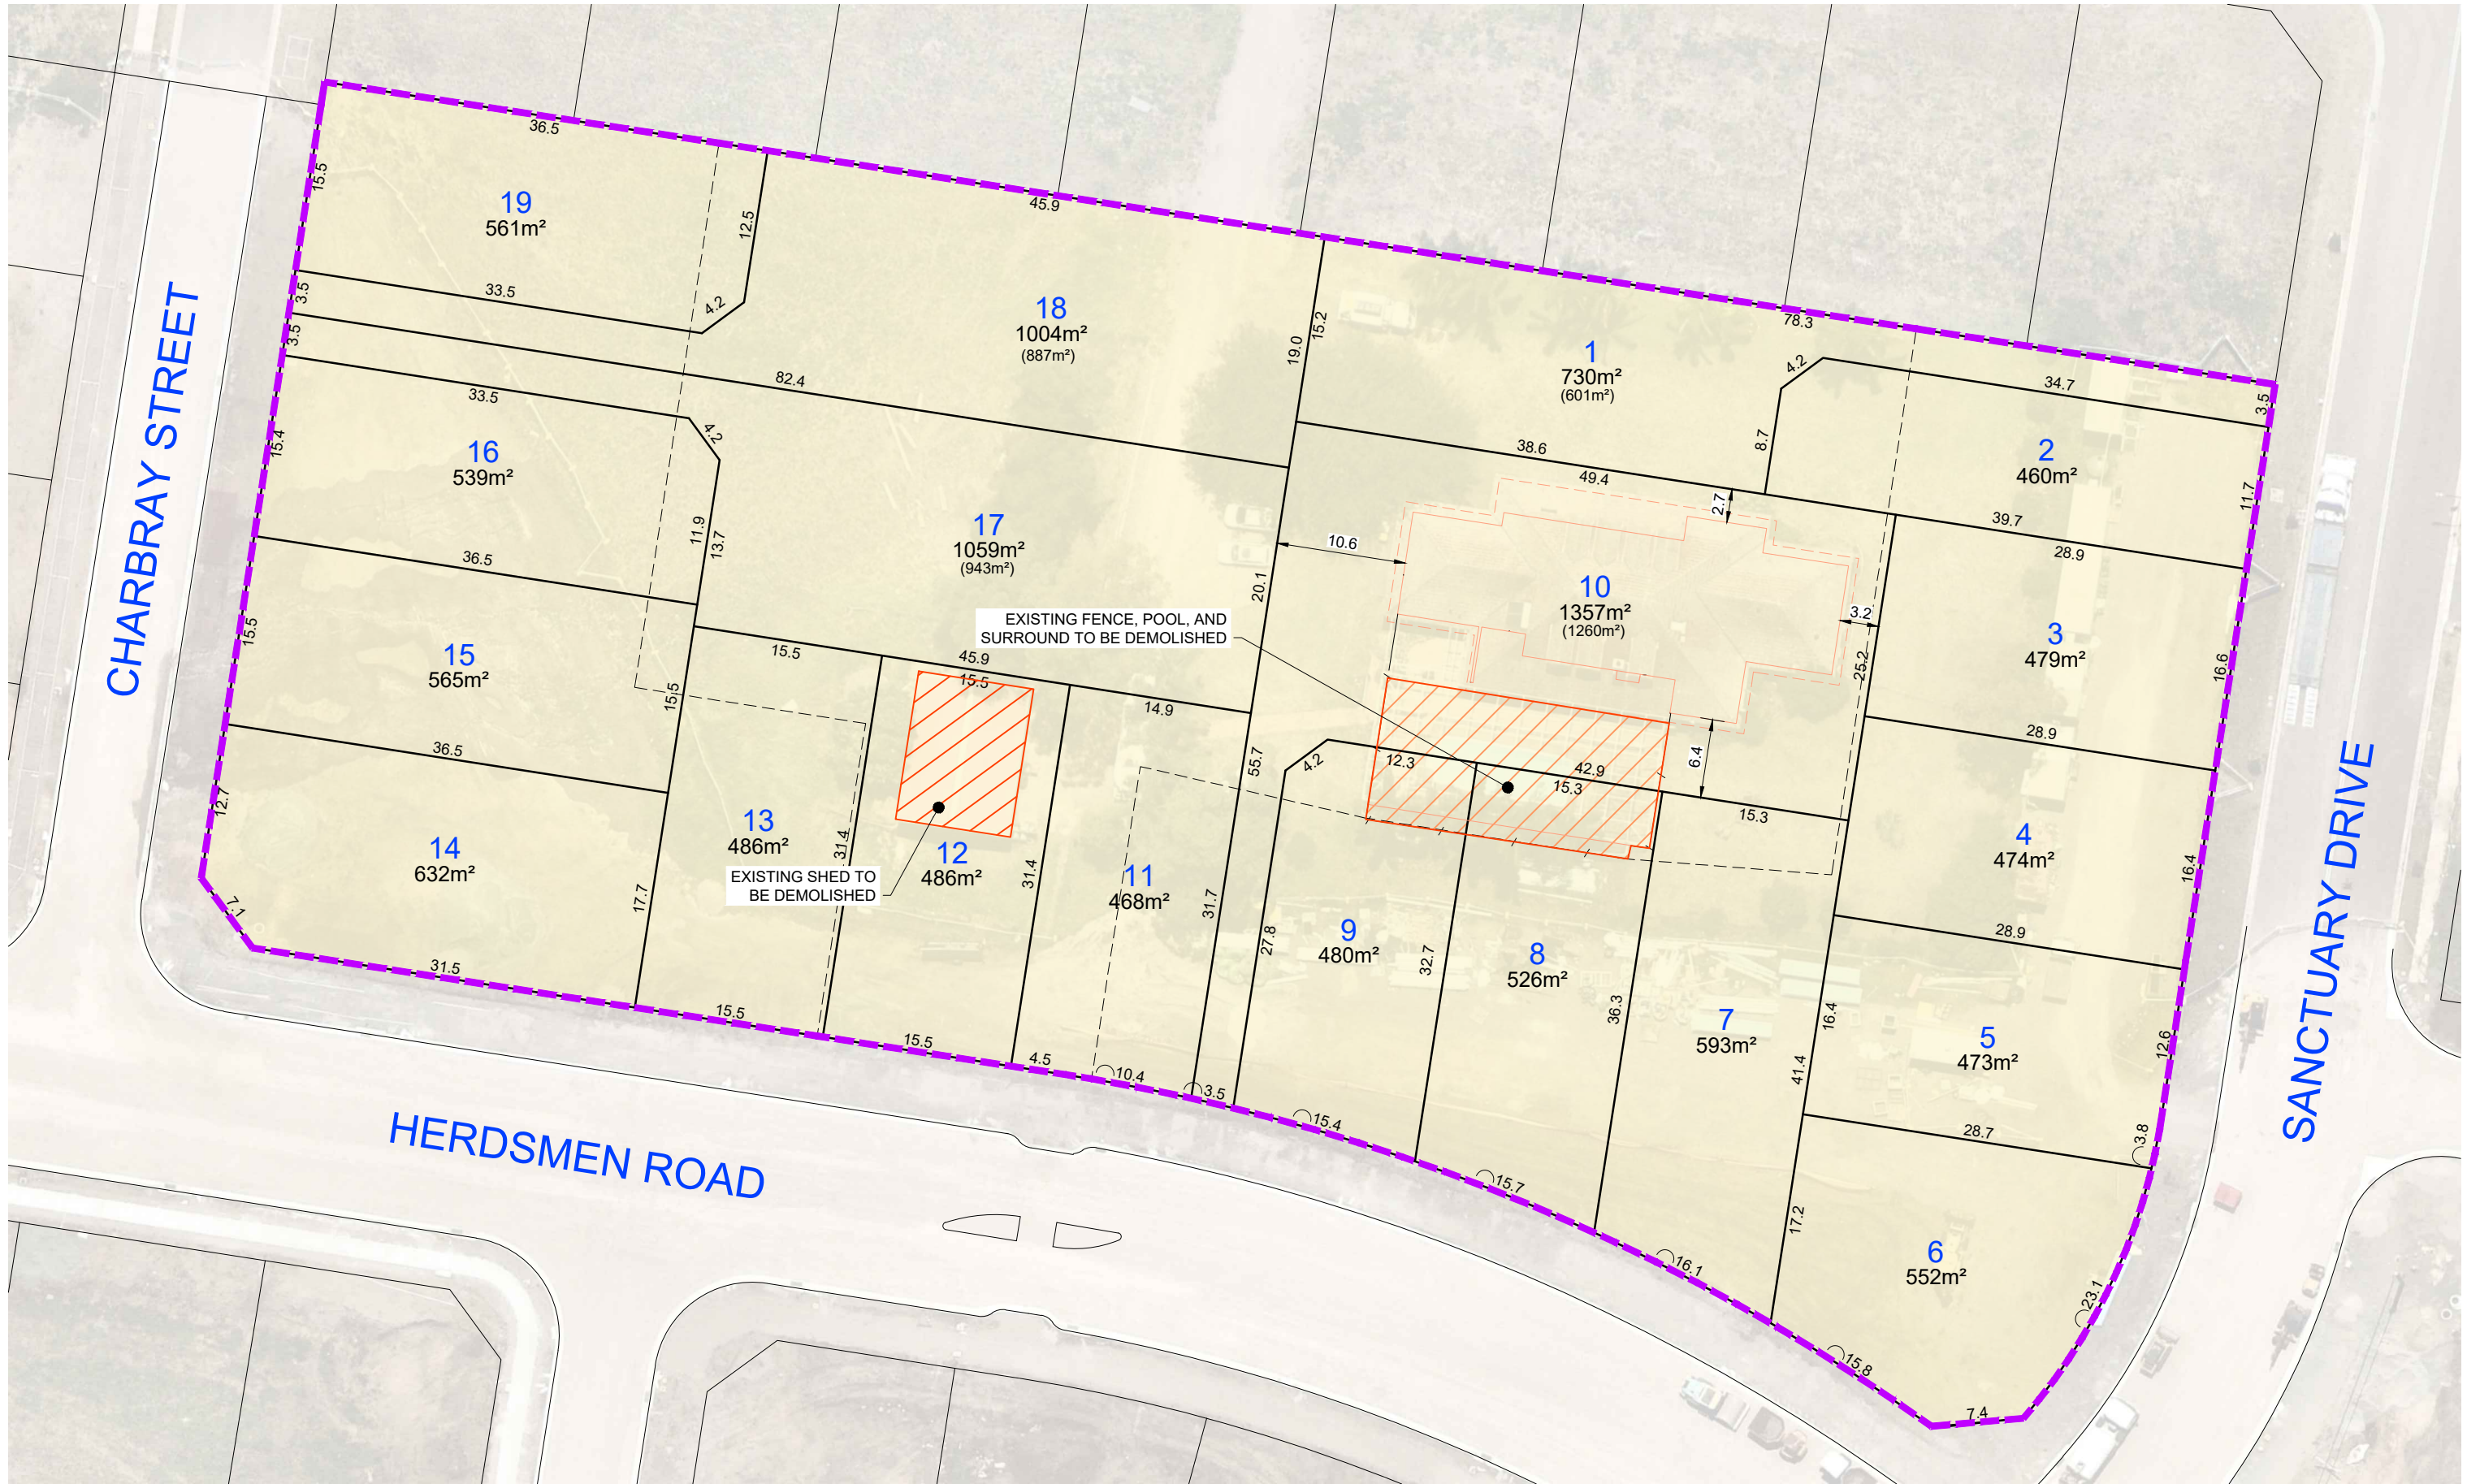

Client: LOCHINVAR RIDGE ESTATE PTY LTD
Project Status: DA
Scale: 0 10 20 30
1:500 1:500 (A3)

Project Title: LOCHINVAR RIDGE ESTATE
Project Address: LOT 1 DP1309170 & LOT 3 DP1314131
Drawing Title: SUBDIVISION PLAN

Project No 24299
Revision 4
Drawing No LD01