



DEMOLISH SHED

METAL
HORSE SHED

DEMOLISH SHED

METAL SHED

151
P.561830
2760m²

801
D.P.1213967

No. 10/16-22
BRICK RES
METAL ROOF
RL: 40.52

No. 9/16-22
BRICK RES
METAL ROOF
RL: 40.92

T.N.
M.M.

7
D.P.262490

6
D.P.262490

152
D.P.561830
487.9m²

153
19.6m²

150
D.P.561830

No. 94
BRICK RES
TILE ROOF
RL: 50.15

METAL AWNING
CARPORT
RL:46.10

METAL AWNING CARPORT

No. 2
BRICK RES
TILE ROOF
RL: 48.81
FL: 43.50

DEMOLISH HOUSE

No. 6
RICK RES
LE ROOF
RL: 47.33

ENCLOSED

SCALE 1:100

DRAWN R II

DATED 20.07.24






DRAWING

REV

BRAD INWOOD ARCHITECTS
ARCHITECTURE+PLANNING+INTERIORS

277 TRAFALGAR STREET PETERSHAM NSW 2049
P.O. BOX 442 PETERSHAM NSW 2049
p.9590 4592 f.9590 4592 brad@biarchitects.com.au
Nominated Architect NSW 7108

Copyright BRAD INWOOD ARCHITECTS. All rights reserved.
This drawing may not be reproduced or transmitted by
any means in part or in whole for use other than its
intended use without the written permission of BRAD
INWOOD ARCHITECTS.
Figured dimensions are to be used in preference to
scaling. Contractor to check all dimensions prior to the
commencement of work

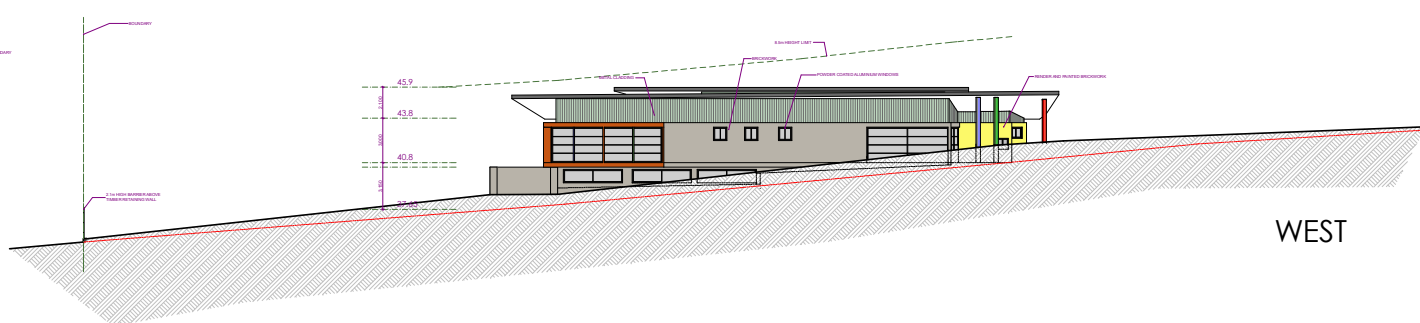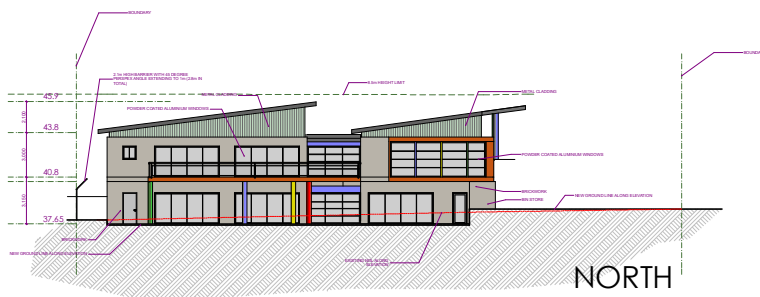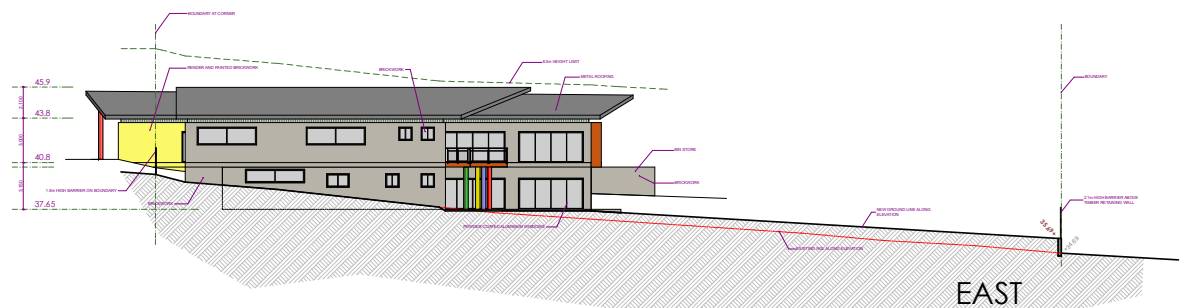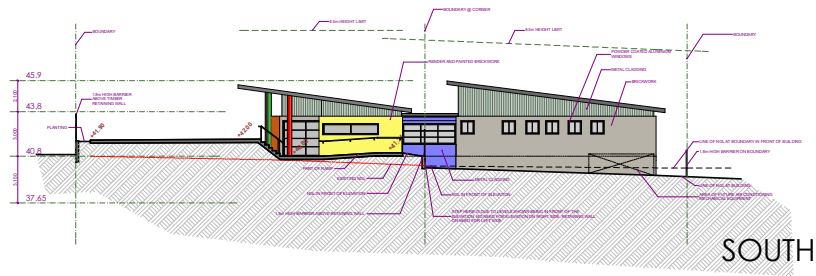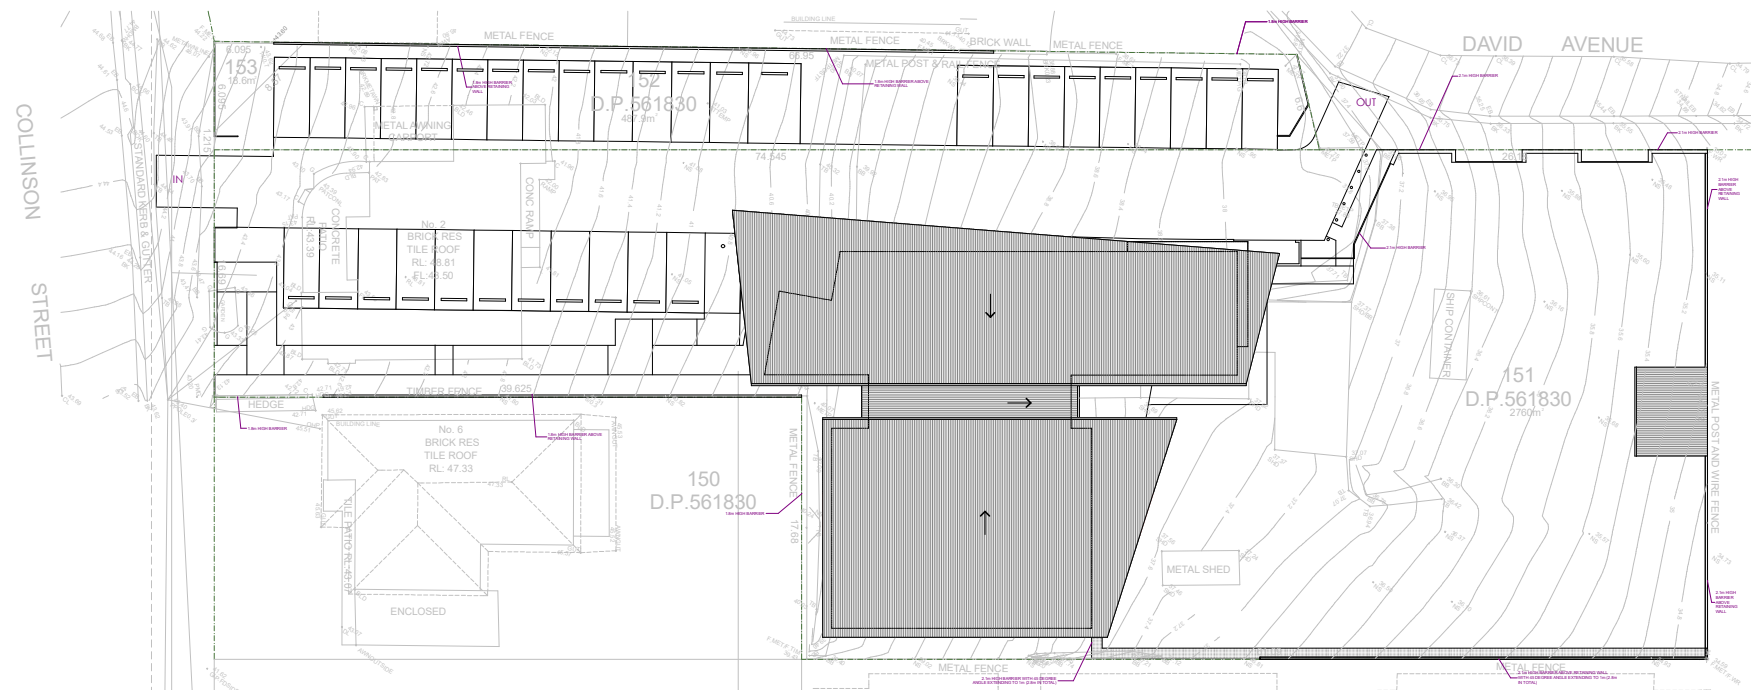

NEW CHILDCARE CENTRE -2 COLLINSON ST TENAMBIT