





|                                                                                       |    |                                                                                     |               |
|---------------------------------------------------------------------------------------|----|-------------------------------------------------------------------------------------|---------------|
| CLIENT<br>HUNTERSCAPE PTY LTD                                                         |    | SCALE<br>1:250                                                                      | REV.<br>2     |
| SITE ADDRESS<br>LOTS 409, 410 & 411 DP 1318385<br>HUNTERGLEN DRIVE, BOLWARRA NSW 2320 |    | DESIGN<br>CUSTOM                                                                    | SHEET<br>DA02 |
| DATE<br>08.10.25                                                                      |    | JOB No.<br>001515                                                                   |               |
| CL                                                                                    | CL | DESCRIPTION                                                                         |               |
| 2                                                                                     | 1  | REV                                                                                 |               |
| MACQUARIE KNIGHT CONSTRUCTIONS                                                        |    | P: (02) 4837 3377 E: INFO@MACQUARIEKNIGHT.COM<br>W: MACQUARIEKNIGHT.COM BL: 229835C |               |
| bdag                                                                                  |    | P.L.C. & T.D. BUILDING DESIGN                                                       |               |

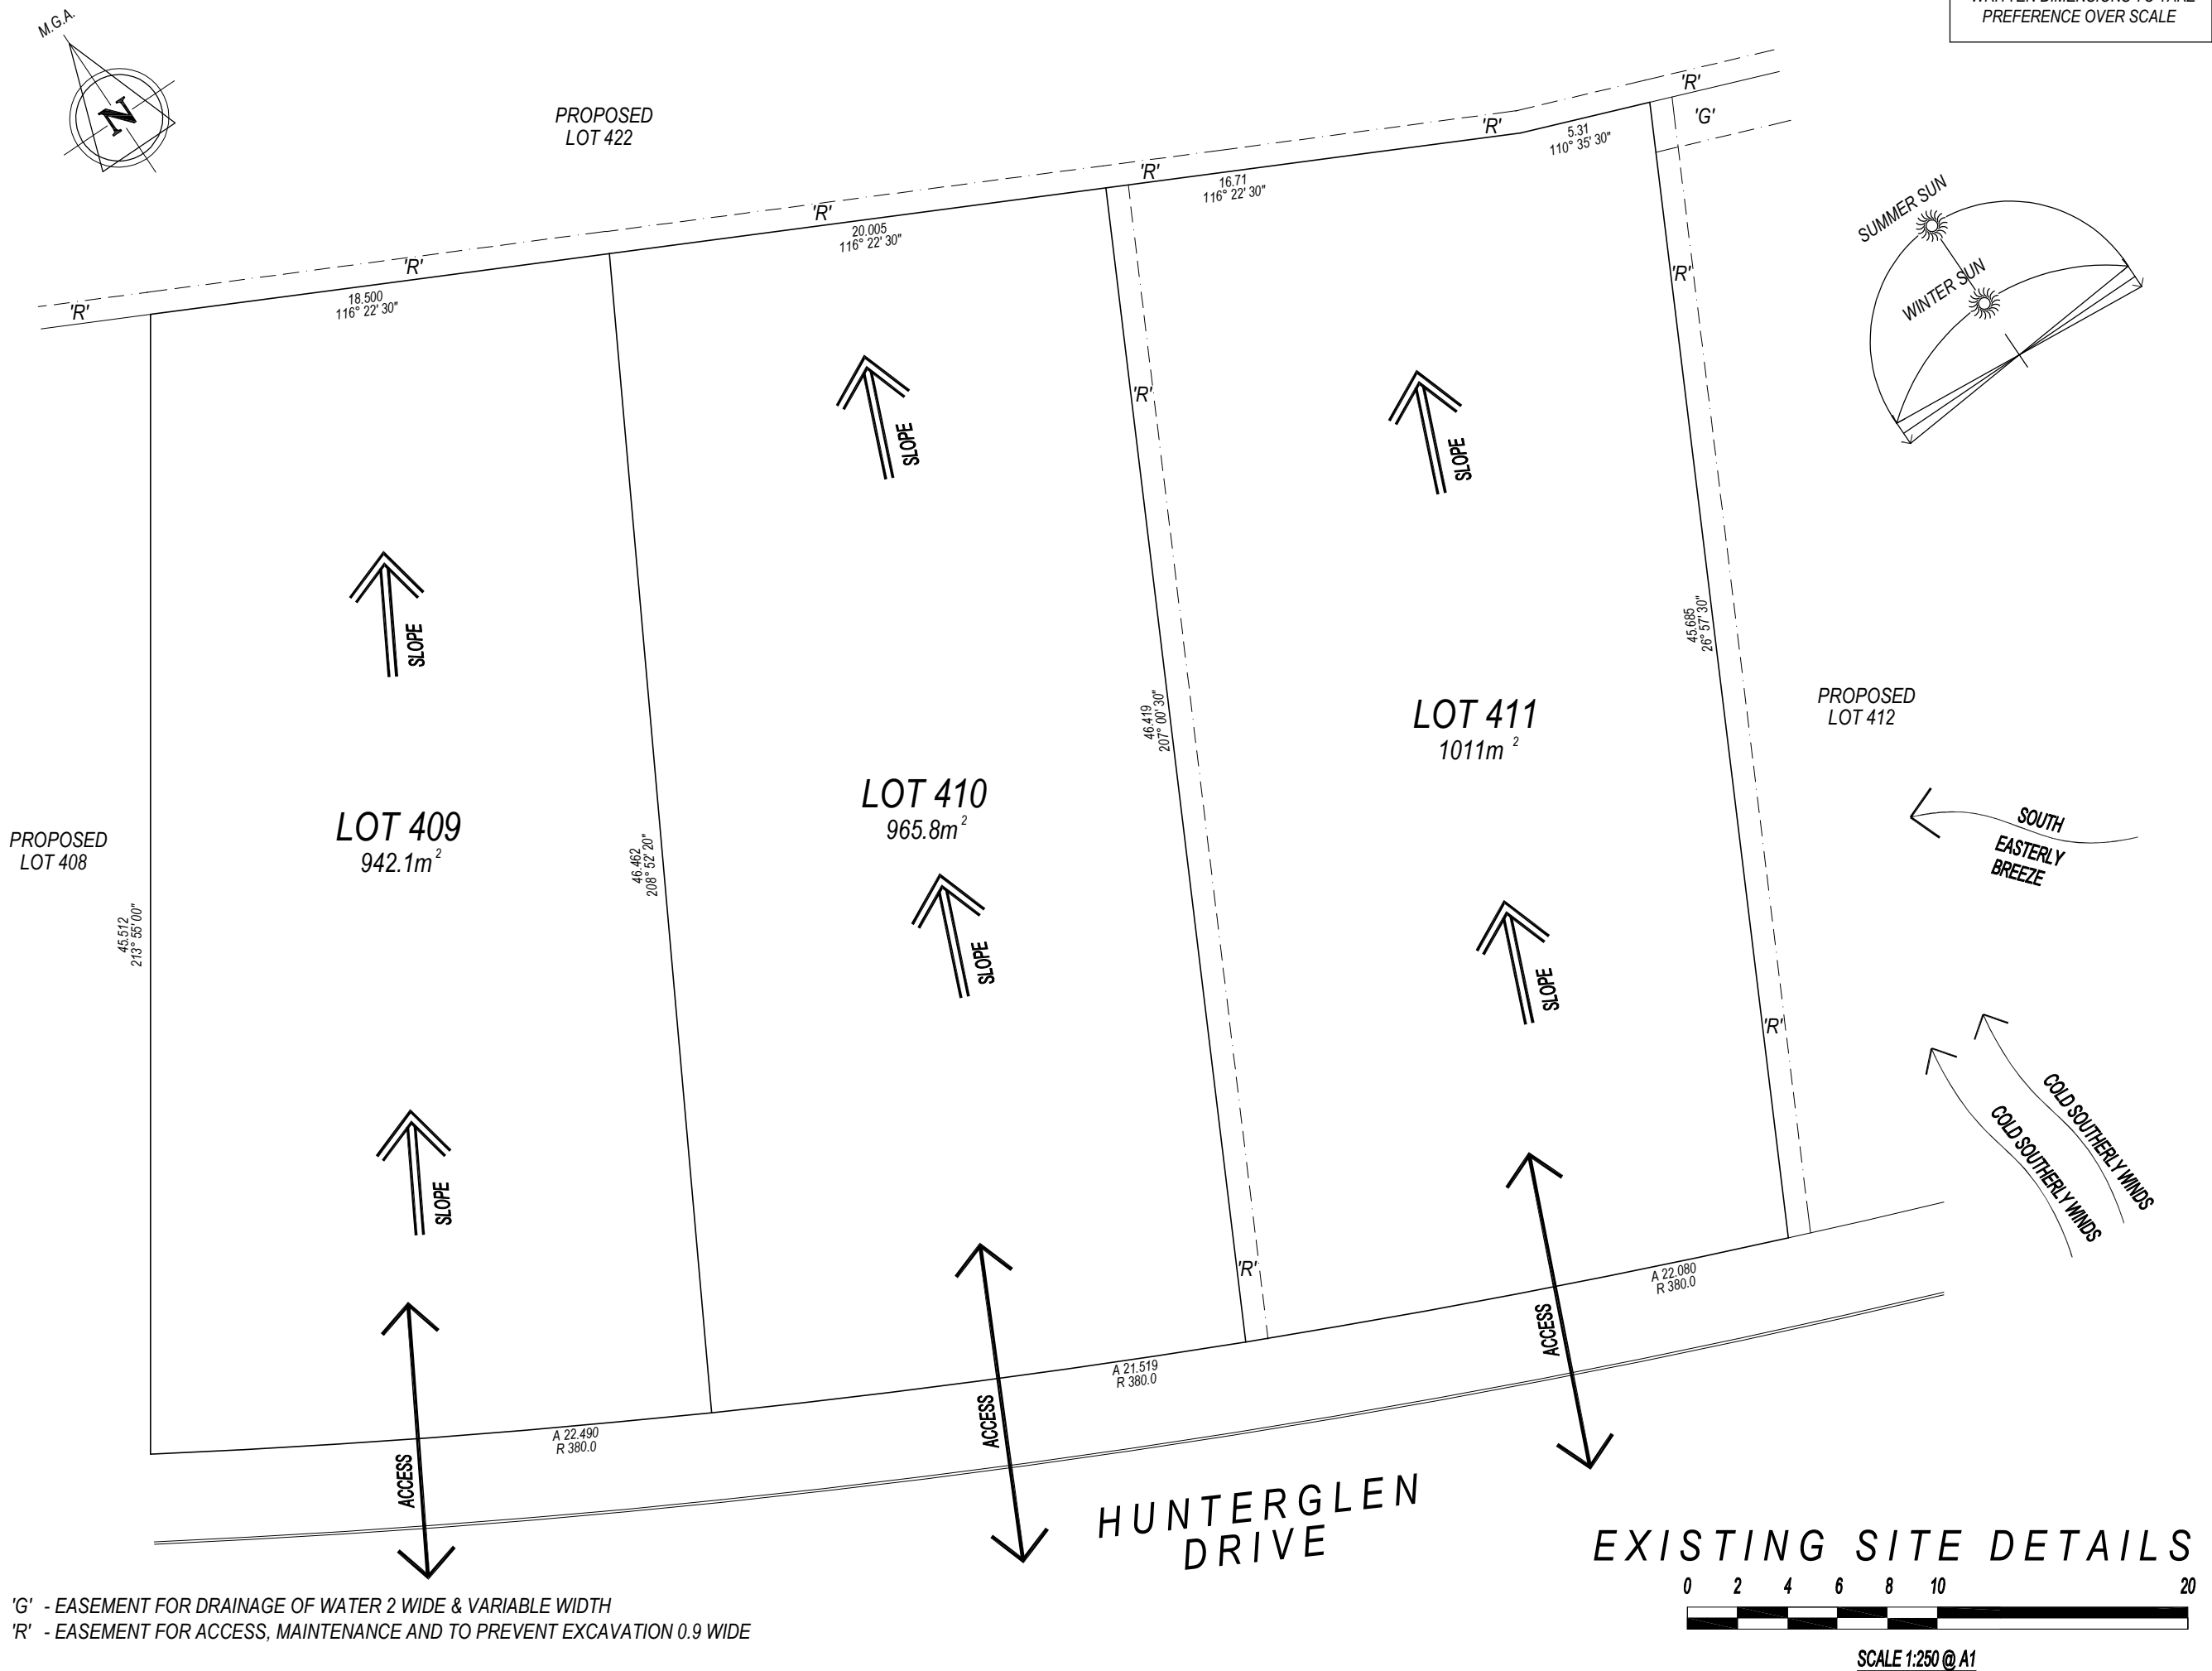

\* WRITTEN DIMENSIONS TO TAKE  
PREFERENCE OVER SCALE

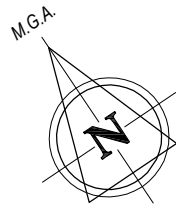

'G' - EASEMENT FOR DRAINAGE OF WATER 2 WIDE & VARIABLE WIDTH  
'R' - EASEMENT FOR ACCESS, MAINTENANCE AND TO PREVENT EXCAVATION 0.9 WIDE

PROPOSED  
PLAN OF SUBDIVISION

0 2 4 6 8 10 20

SCALE 1:250 @ A1

|   |       |          |  |   |                 |   |                          |                  |  |  |  |  |                                      |                         |                       |
|---|-------|----------|--|---|-----------------|---|--------------------------|------------------|--|--|--|--|--------------------------------------|-------------------------|-----------------------|
| <div><div>MACQUARIE KNIGHT<br/>CONSTRUCTIONS</div></div> |       |          |  | <div><div><div>P: (02) 4937 3377 E: INFO@MACQUARIEKNIGHT.COM</div><div>W: MACQUARIEKNIGHT.COM BL: 229835C</div></div><div><div><div>ACCREDITED<br/>BUILDING DESIGNER</div></div></div></div> |                 |   |                          |                  |  |  |  |  | CLIENT<br><b>HUNTERSCAPE PTY LTD</b> | DESIGN<br><b>CUSTOM</b> | SCALE<br><b>1:250</b> |
|   |       |          |  |   |                 |   |                          |                  |  |  |  |  |                                      |                         |                       |
| 2   | CL    | 08.10.25 |  |   | INCLUDE LOT 411 | SITE ADDRESS<br>LOTS 409, 410 & 411 DP 1318385<br>HUNTERGLEN DRIVE, BOLWARRA NSW 2320   | SHEET<br><b>DA03</b>     | REV.<br><b>2</b> |  |  |  |  |                                      |                         |                       |
| 1   | CL    | 03.09.25 |  |   | ORIGINAL ISSUE  |   | JOB No.<br><b>001515</b> |                  |  |  |  |  |                                      |                         |                       |
| REV   | DRAWN | DATE     |  |   | DESCRIPTION     | *COPYRIGHT: All rights reserved. No part of this plan may be reproduced, stored in a retrieval system or transmitted in any form or by any means electronic, mechanical, photocopying, recording or otherwise without the written permission of MACQUARIE KNIGHT CONSTRUCTIONS.* |                          |                  |  |  |  |  |                                      |                         |                       |