


LOTS 409, 410 & 411, DP 1318385
HUNTERGLEN DRIVE, BOLWARRA NSW 2320



DA APPLICATION

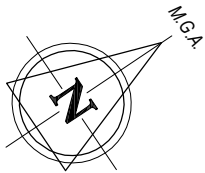


PROPOSED
LOT 422

18.500
116° 22' 30"

20.005
116° 22' 30"

16.71
116° 22' 30"

5.31
110° 35' 30"

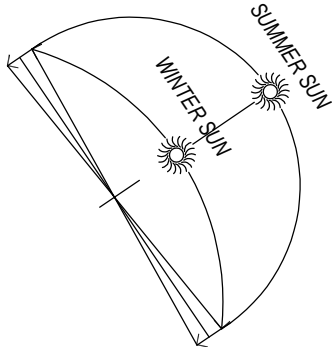

* WRITTEN DIMENSIONS TO TAKE
PREFERENCE OVER SCALE



PROPOSED
LOT 408

LOT 409
942.1m²

45.512
213° 55' 00"

46.462
208° 52' 20"

LOT 410
965.8m²



LOT 411
1011m²



PROPOSED
LOT 412

45.685
26° 57' 30"

COLD SOUTHERLY WINDS

SOUTH
EASTERLY
BREEZE

ACCESS

A 22.490
R 380.0

ACCESS

A 21.519
R 380.0

ACCESS

A 22.080
R 380.0

HUNTERGLEN
DRIVE

EXISTING SITE DETAILS




SCALE 1:250 @ A1

'G' - EASEMENT FOR DRAINAGE OF WATER 2 WIDE & VARIABLE WIDTH

'R' - EASEMENT FOR ACCESS, MAINTENANCE AND TO PREVENT EXCAVATION 0.9 WIDE

 MACQUARIE KNIGHT CONSTRUCTIONS					CLIENT HUNTERSCAPE PTY LTD	DESIGN CUSTOM	SCALE 1:250
					SITE ADDRESS LOTS 409, 410 & 411 DP 1318385 HUNTERGLEN DRIVE, BOLWARRA NSW 2320	SHEET DA02	REV.
		2	CL	08.10.25	INCLUDE LOT 411	JOB No. 001515	2
		1	CL	03.09.25	ORIGINAL ISSUE		
 ACCREDITED BUILDING DESIGNER	P: (02) 4937 3377 E: INFO@MACQUARIEKNIGHT.COM W: MACQUARIEKNIGHT.COM BL: 229835C	REV	DRAWN	DATE	DESCRIPTION		

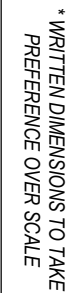


2

2



SCALE 1:250 @ A1

W: MACQUARIEKNIGHT.COM BL: 229835C

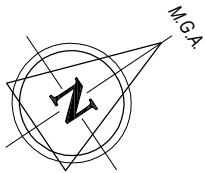

PROPOSED
LOT 422

PROPOSED
LOT 412

PROPOSED
LOT 408



HUNTERGLEN
DRIVE

'G' - EASEMENT FOR DRAINAGE OF WATER 2 WIDE & VARIABLE WIDTH
'R' - EASEMENT FOR ACCESS, MAINTENANCE AND TO PREVENT EXCAVATION 0.9 WIDE

* WRITTEN DIMENSIONS TO TAKE
PREFERENCE OVER SCALE

SCALE
1:250

REV.

2

DESIGN
CUSTOM

SHEET
DA04

JOB No.
001515

CLIENT
HUNTERSCAPE PTY LTD

SITE ADDRESS
LOTS 409, 410 & 411 DP 1318385
HUNTERGLEN DRIVE, BOLWARRA NSW 2320

COPYRIGHT All rights reserved. No part of this plan may be reproduced, stored in a retrieval system or transmitted in any form or by any means electronic, mechanical, photocopying, recording or otherwise without the written permission of MACQUARIE KNIGHT CONSTRUCTIONS.

MACQUARIE KNIGHT
CONSTRUCTIONS

bdca
ACCREDITED
BUILDING DESIGNER


P: (02) 4937 3377 E: INFO@MACQUARIEKNIGHT.COM

W: MACQUARIEKNIGHT.COM BL: 229835C

2 CL 08.10.25 INCLUDE LOT 411

1 CL 03.09.25 ORIGINAL ISSUE

REV DRAWN DATE DESCRIPTION

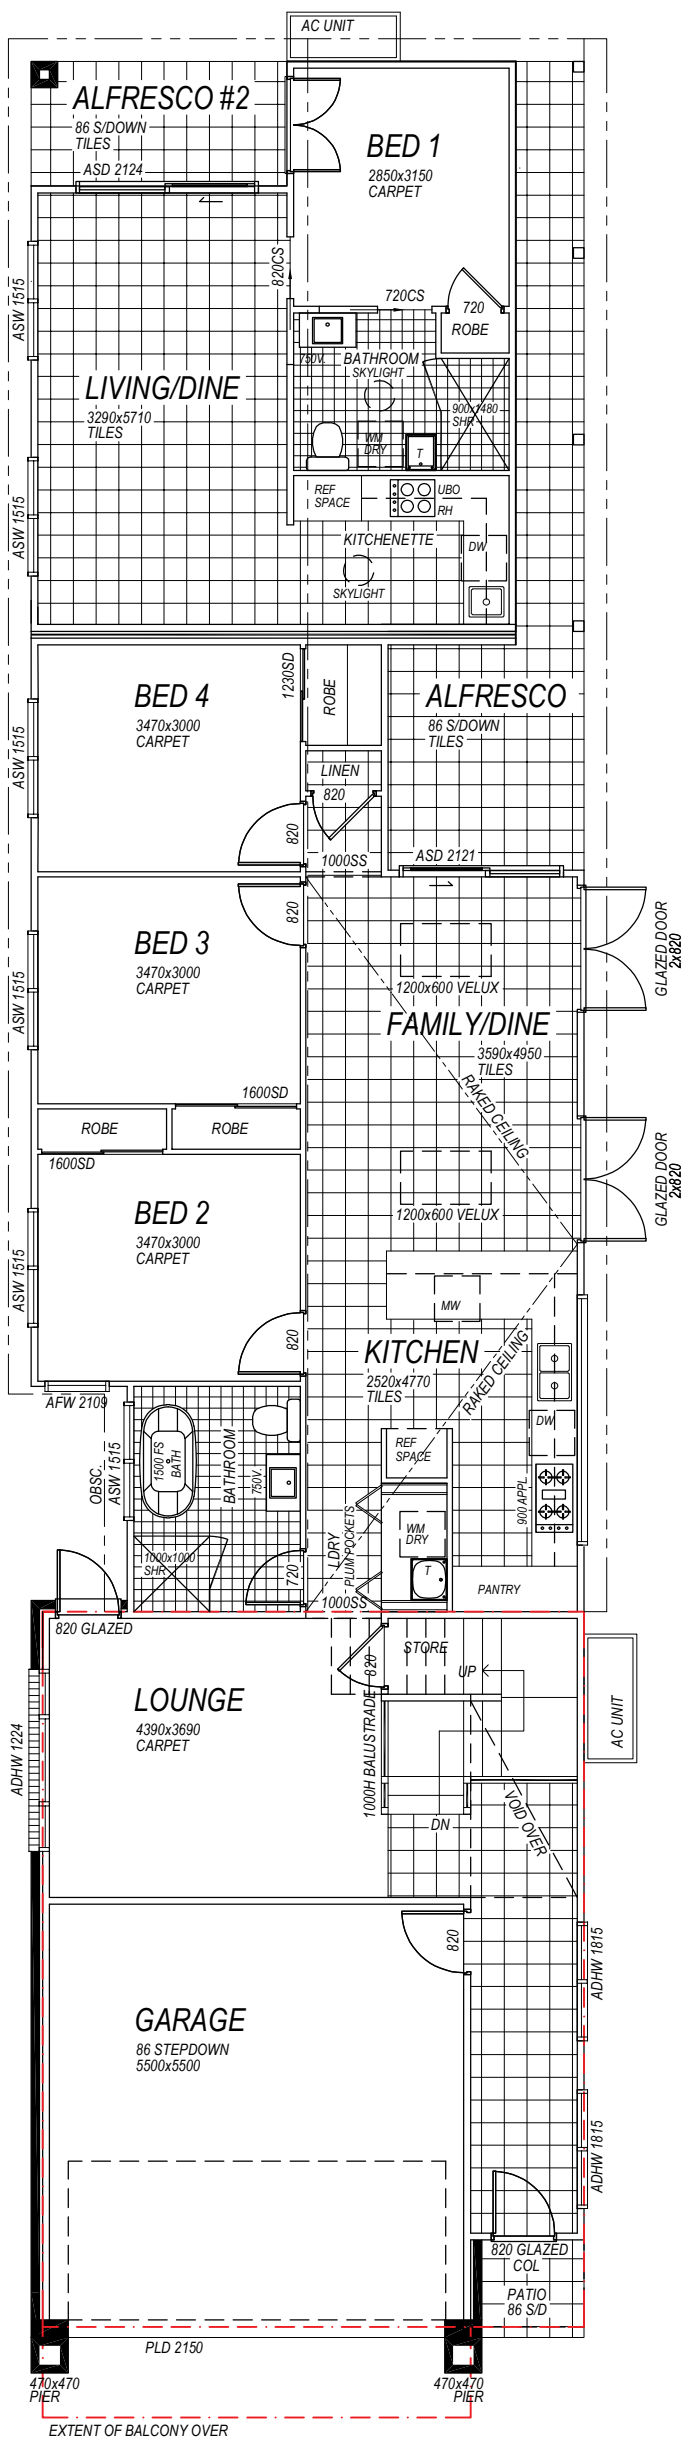

 MACQUARIE KNIGHT CONSTRUCTIONS						CLIENT HUNTERSCAPE PTY LTD	DESIGN CUSTOM	SCALE 1:200
						SITE ADDRESS LOTS 409, 410 & 411 DP 1318385 HUNTERGLEN DRIVE, BOLWARRA NSW 2320	SHEET DA05	REV. 2
 ACCREDITED BUILDING DESIGNER	P: (02) 4937 3377 E: INFO@MACQUARIEKNIGHT.COM	1	CL	03.09.25	ORIGINAL ISSUE	*COPYRIGHT © All rights reserved. No part of this plan may be reproduced, stored in a retrieval system or transmitted in any form or by any means electronic, mechanical, photocopying, recording or otherwise without the written permission of MACQUARIE KNIGHT CONSTRUCTIONS.*	JOB No. 001515	
	W: MACQUARIEKNIGHT.COM BL: 229835C	REV	DRAWN	DATE	DESCRIPTION			