




MASJID OF MUHAMMAD MUSTAFA

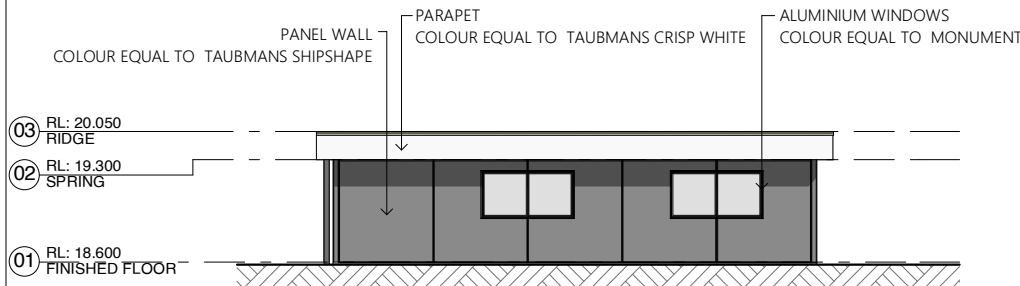


07 ELEVATION - East Ablutions
NEW WORKS

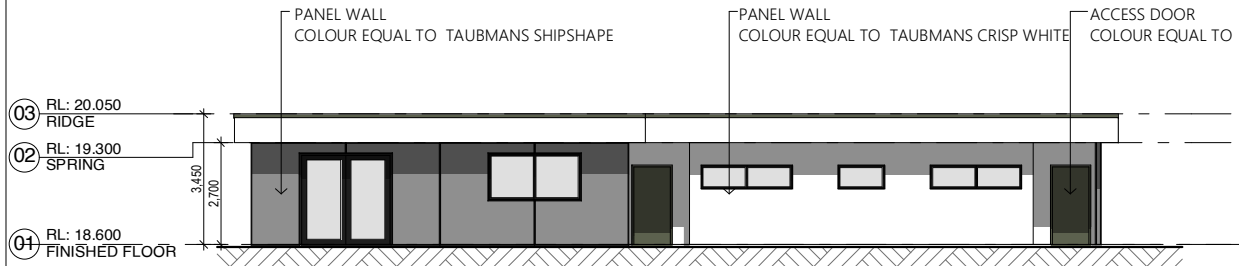


05 ELEVATION - North Ablutions
NEW WORKS

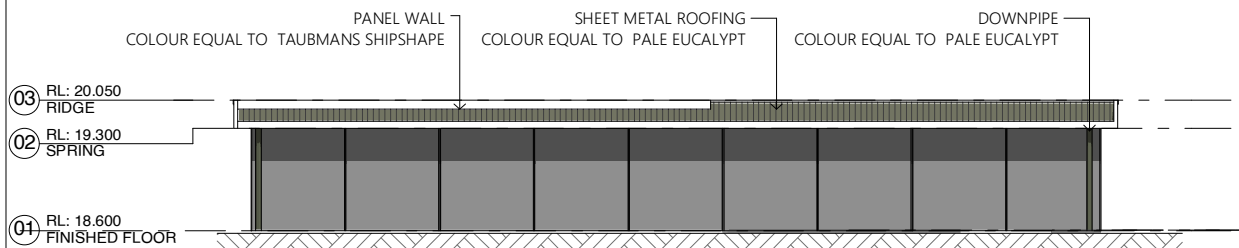


03 ELEVATION - South Ablutions
NEW WORKS

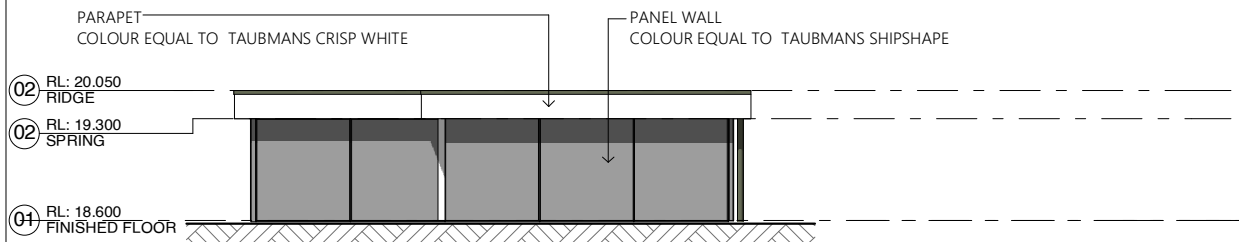


01 ELEVATION - West
NEW WORKS

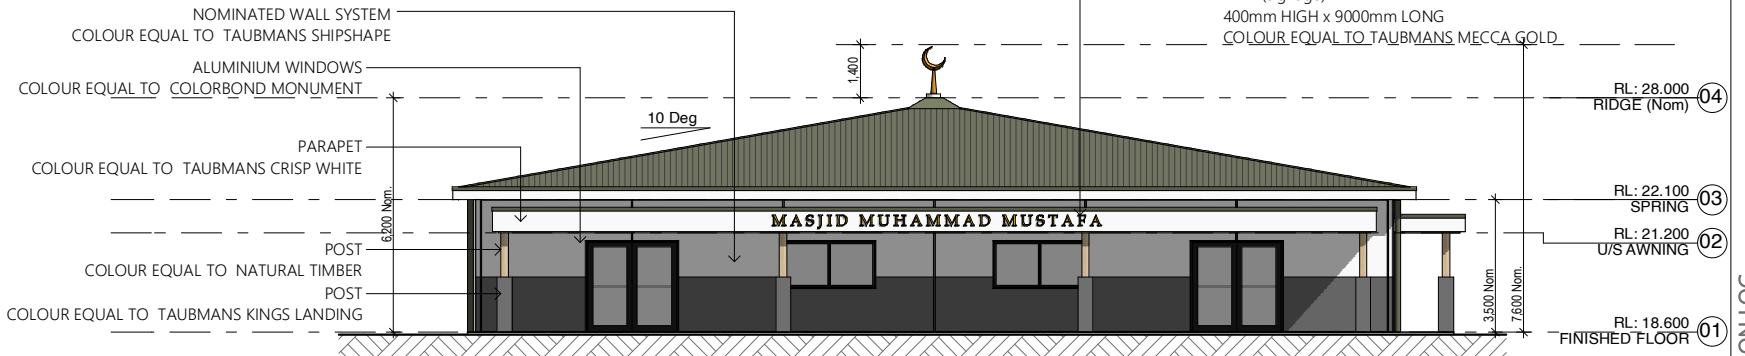


08 ELEVATION - East Prayer Room
NEW WORKS

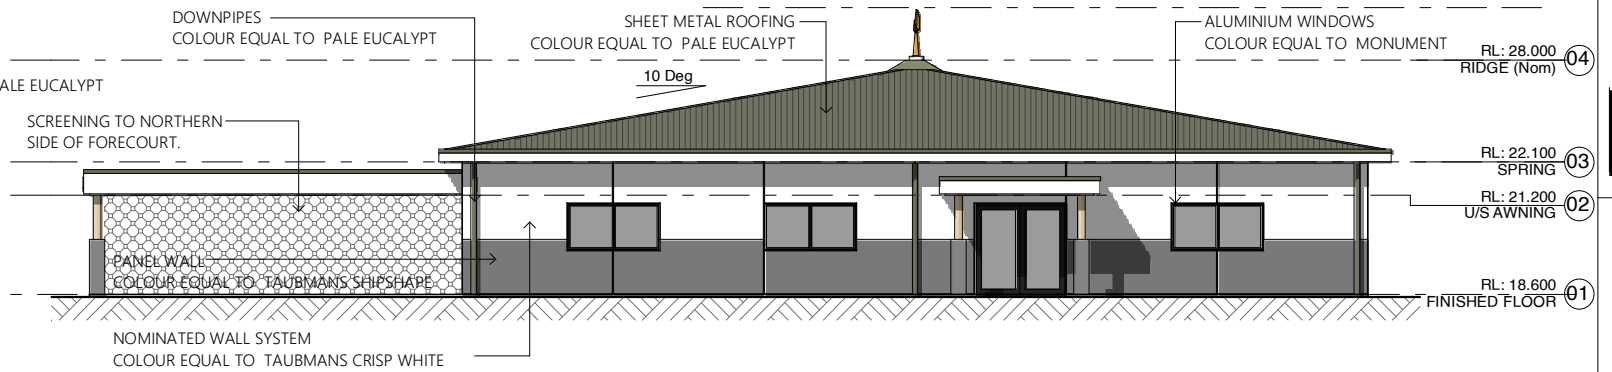

06 ELEVATION - North Prayer Room
NEW WORKS

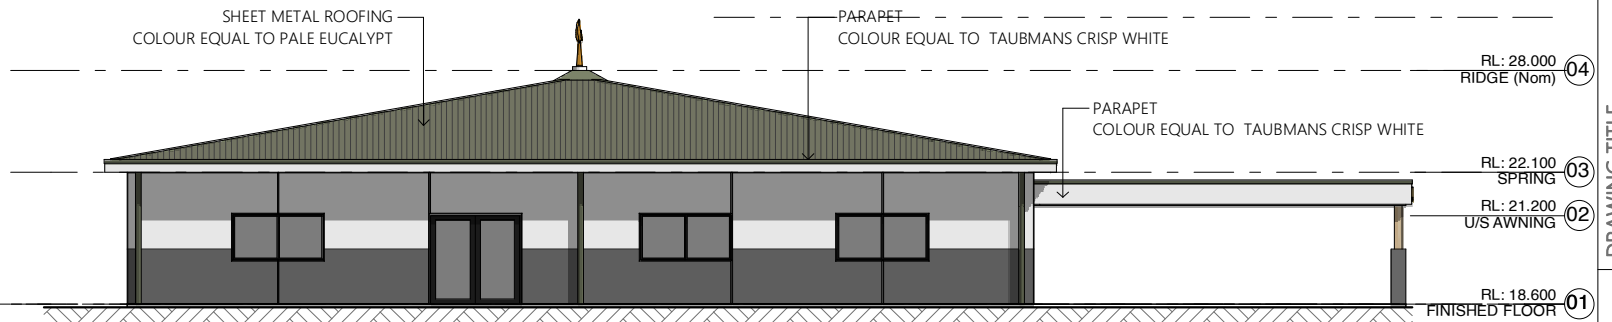

04 ELEVATION - South Prayer Room
NEW WORKS

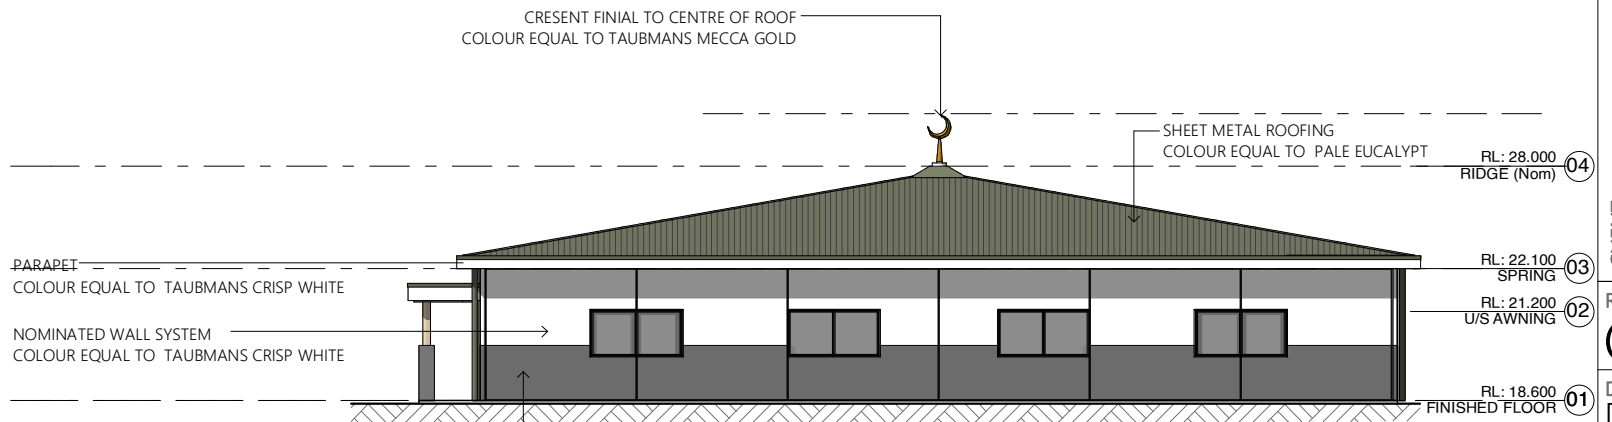

02 ELEVATION - West
NEW WORKS

PRELIMINARY
NOT FOR CONSTRUCTION

REVISION LOG	REV	CHK	EVENT	DATE
A	BML	CLIENT INFORMATION	28/03/21	
B	BML	CLIENT INFORMATION	06/04/21	
C	BML	DEVELOPMENT APPLICATION	12/05/21	

Xarbe DESIGN
ARN 22 681 091 627
PO Box 261, Maitland, N.S.W. 2320
p: 02 4040 3191 e: admin@xarbe.com.au

DRAWING TITLE	SCALE	PRINT DATE	LOCATION	DP	SEC	LOT	REVISION	DRAWING	PROJECT
Elevations	1:200 @A3	12/05/2021	SPITFIRE PLACE RUTHERFORD 2323	1270343	--	524	C	DA 04	21018
CLIENT	Mr. F. Moughal								
PROJECT	PLACE OF PUBLIC WORSHIP AND ASSOCIATED AMENITIES								
LOT	524								
SEC	--								
DP	1270343								
LOCATION	(No.41) SPITFIRE PLACE RUTHERFORD 2323								

02 PERSPECTIVE - 02
NEW WORKS



01 PERSPECTIVE - 01
NEW WORKS



PRELIMINARY
NOT FOR CONSTRUCTION

CLIENT Mr. F MOUGHAL		DRAWING TITLE Perspectives		Xarbe [®] design AS/NZS 2205:2007		REVISION LOG		DATE		
PROJECT PLACE OF PUBLIC WORSHIP AND ASSOCIATED AMENITIES		SCALE 1:1.62 @A3				REV	CHK	EVENT		
LOT 524		LOCATION (No.41) SPITFIRE PLACE RUTHERFORD 2323		PRINT DATE 12/05/2021		A		BML	CLIENT INFORMATION	28/03/21
SEC --		DP 1270343				B		BML	CLIENT INFORMATION	06/04/21
						C		BML	DEVELOPMENT APPLICATION	12/05/21



NOTE:
REFER TO DA 06 FOR SPECIES LIST AND NUMBER

REVISION LOG		DATE
REV	CHK/EVENT	28/03/21
A	BML CLIENT INFORMATION	06/04/21
B	BML CLIENT INFORMATION	12/05/21
C	BML DEVELOPMENT APPLICATION	

DRAWING TITLE		SCALE	PRINT DATE
PLAN - Landscaping		1:300 @A3	12/05/2021

CLIENT	PROJECT	LOT	SEC	DP	LOCATION
Mr. F. Moughal	PLACE OF PUBLIC WORSHIP AND ASSOCIATED AMENITIES	524	--	1270343	(No.41) SPITFIRE PLACE RUTHERFORD 2323

REVISION.	
C	
DRAWING	
DA 07	
SHEET 8 OF 8	
PROJECT	
21018	

PO Box 261, Maitland, N.S.W. 2320
p: 02 4040 3191 e: admin@xarbe.com.au