




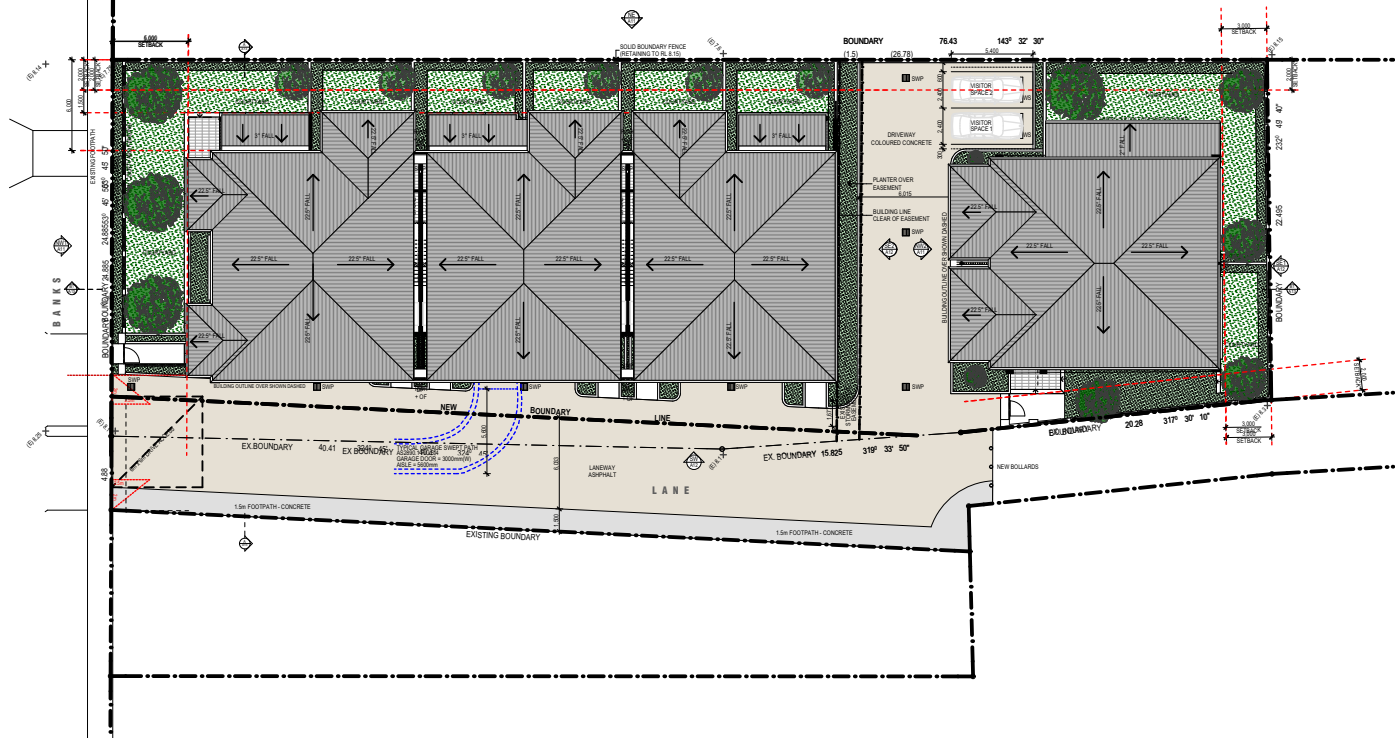

SITE PLAN 1:500@A3

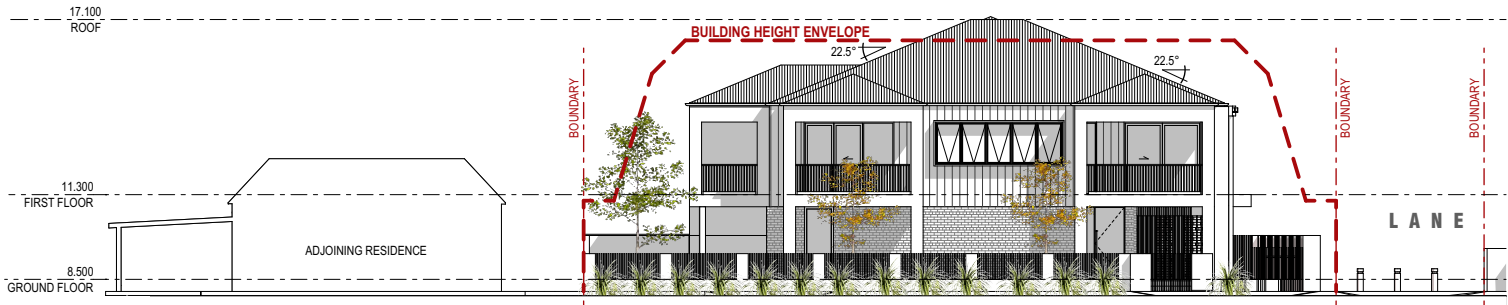

NORTH WEST ELEVATION 1:250@A3 - BANKS STREET

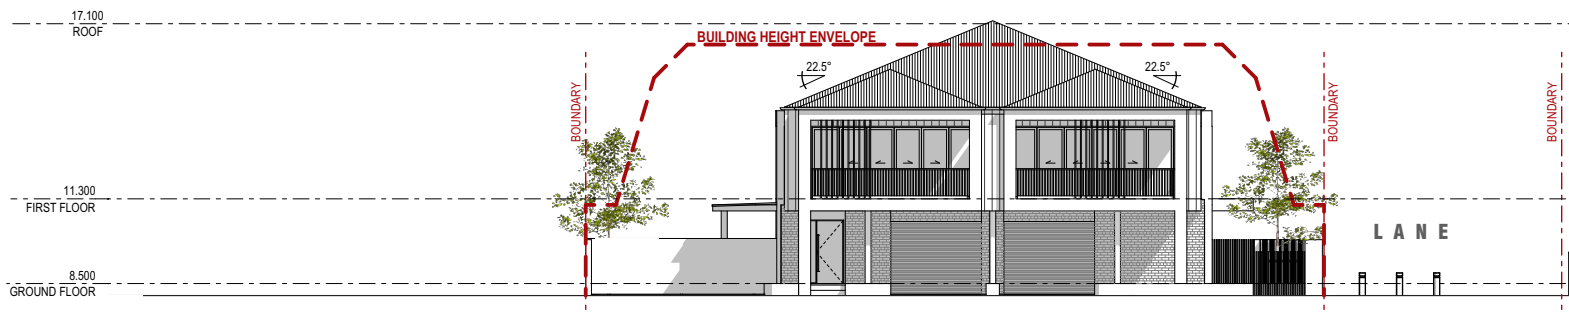

NORTH WEST ELEVATION 2 - 1:250@A3




STREETSCAPE PERSPECTIVE




STREETSCAPE PERSPECTIVE




NORTH EAST ELEVATION

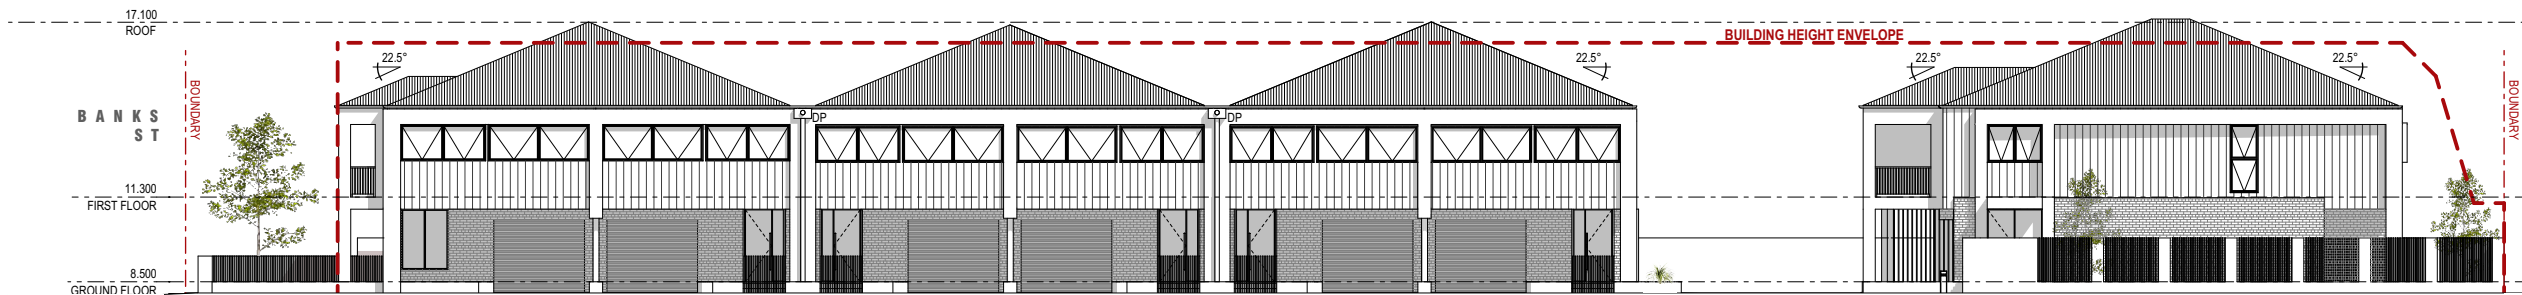

SOUTH WEST ELEVATION

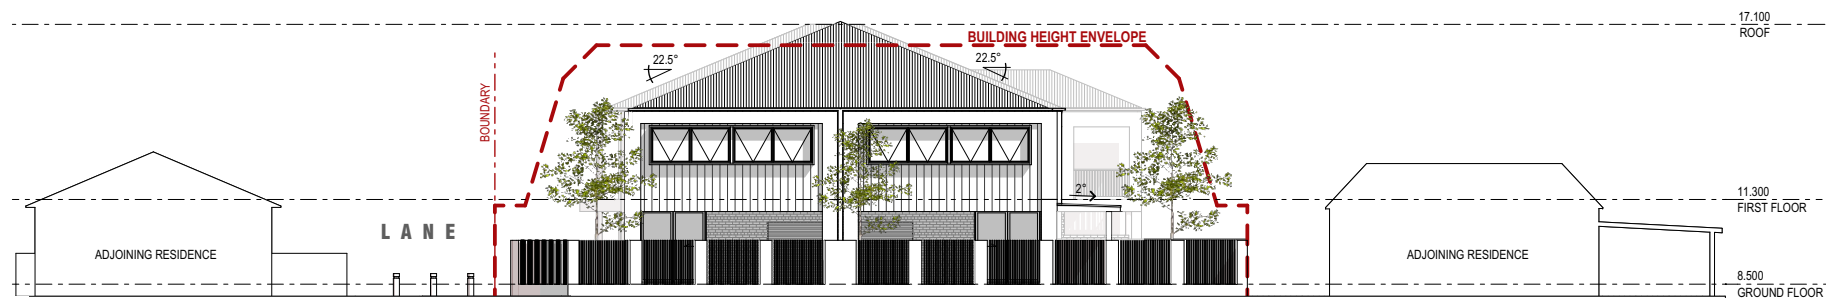

SOUTH EAST ELEVATION 1

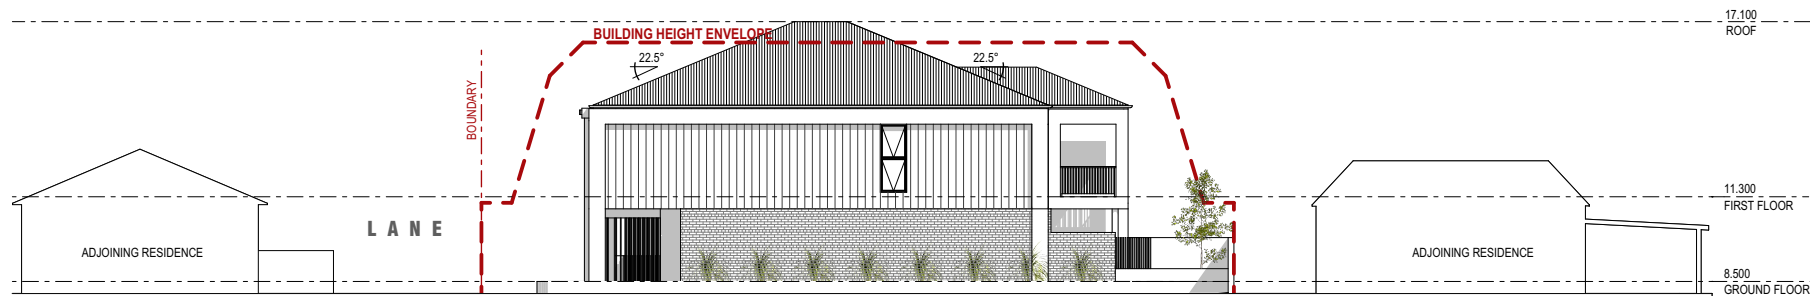

SOUTH EAST ELEVATION 2

