

FLOOD MOUND

CIVIL DOCUMENTATION FOR DEVELOPMENT APPLICATION

166 SCOTCH CREEK ROAD, MILLERS FOREST, NSW 2324




LOCALITY PLAN
NTS

DRAWING LIST


DWG No.	DRAWING TITLE
CIV-001	COVER PAGE, DRAWING LIST AND LOCALITY PLAN
CIV-005	GENERAL ARRANGEMENT PLAN
CIV-010	CIVIL WORKS PLAN
CIV-011	CUT & FILL PLAN
CIV-012	FILL MOUND SECTIONS

REVISIONS	</
-----------	--	--	----

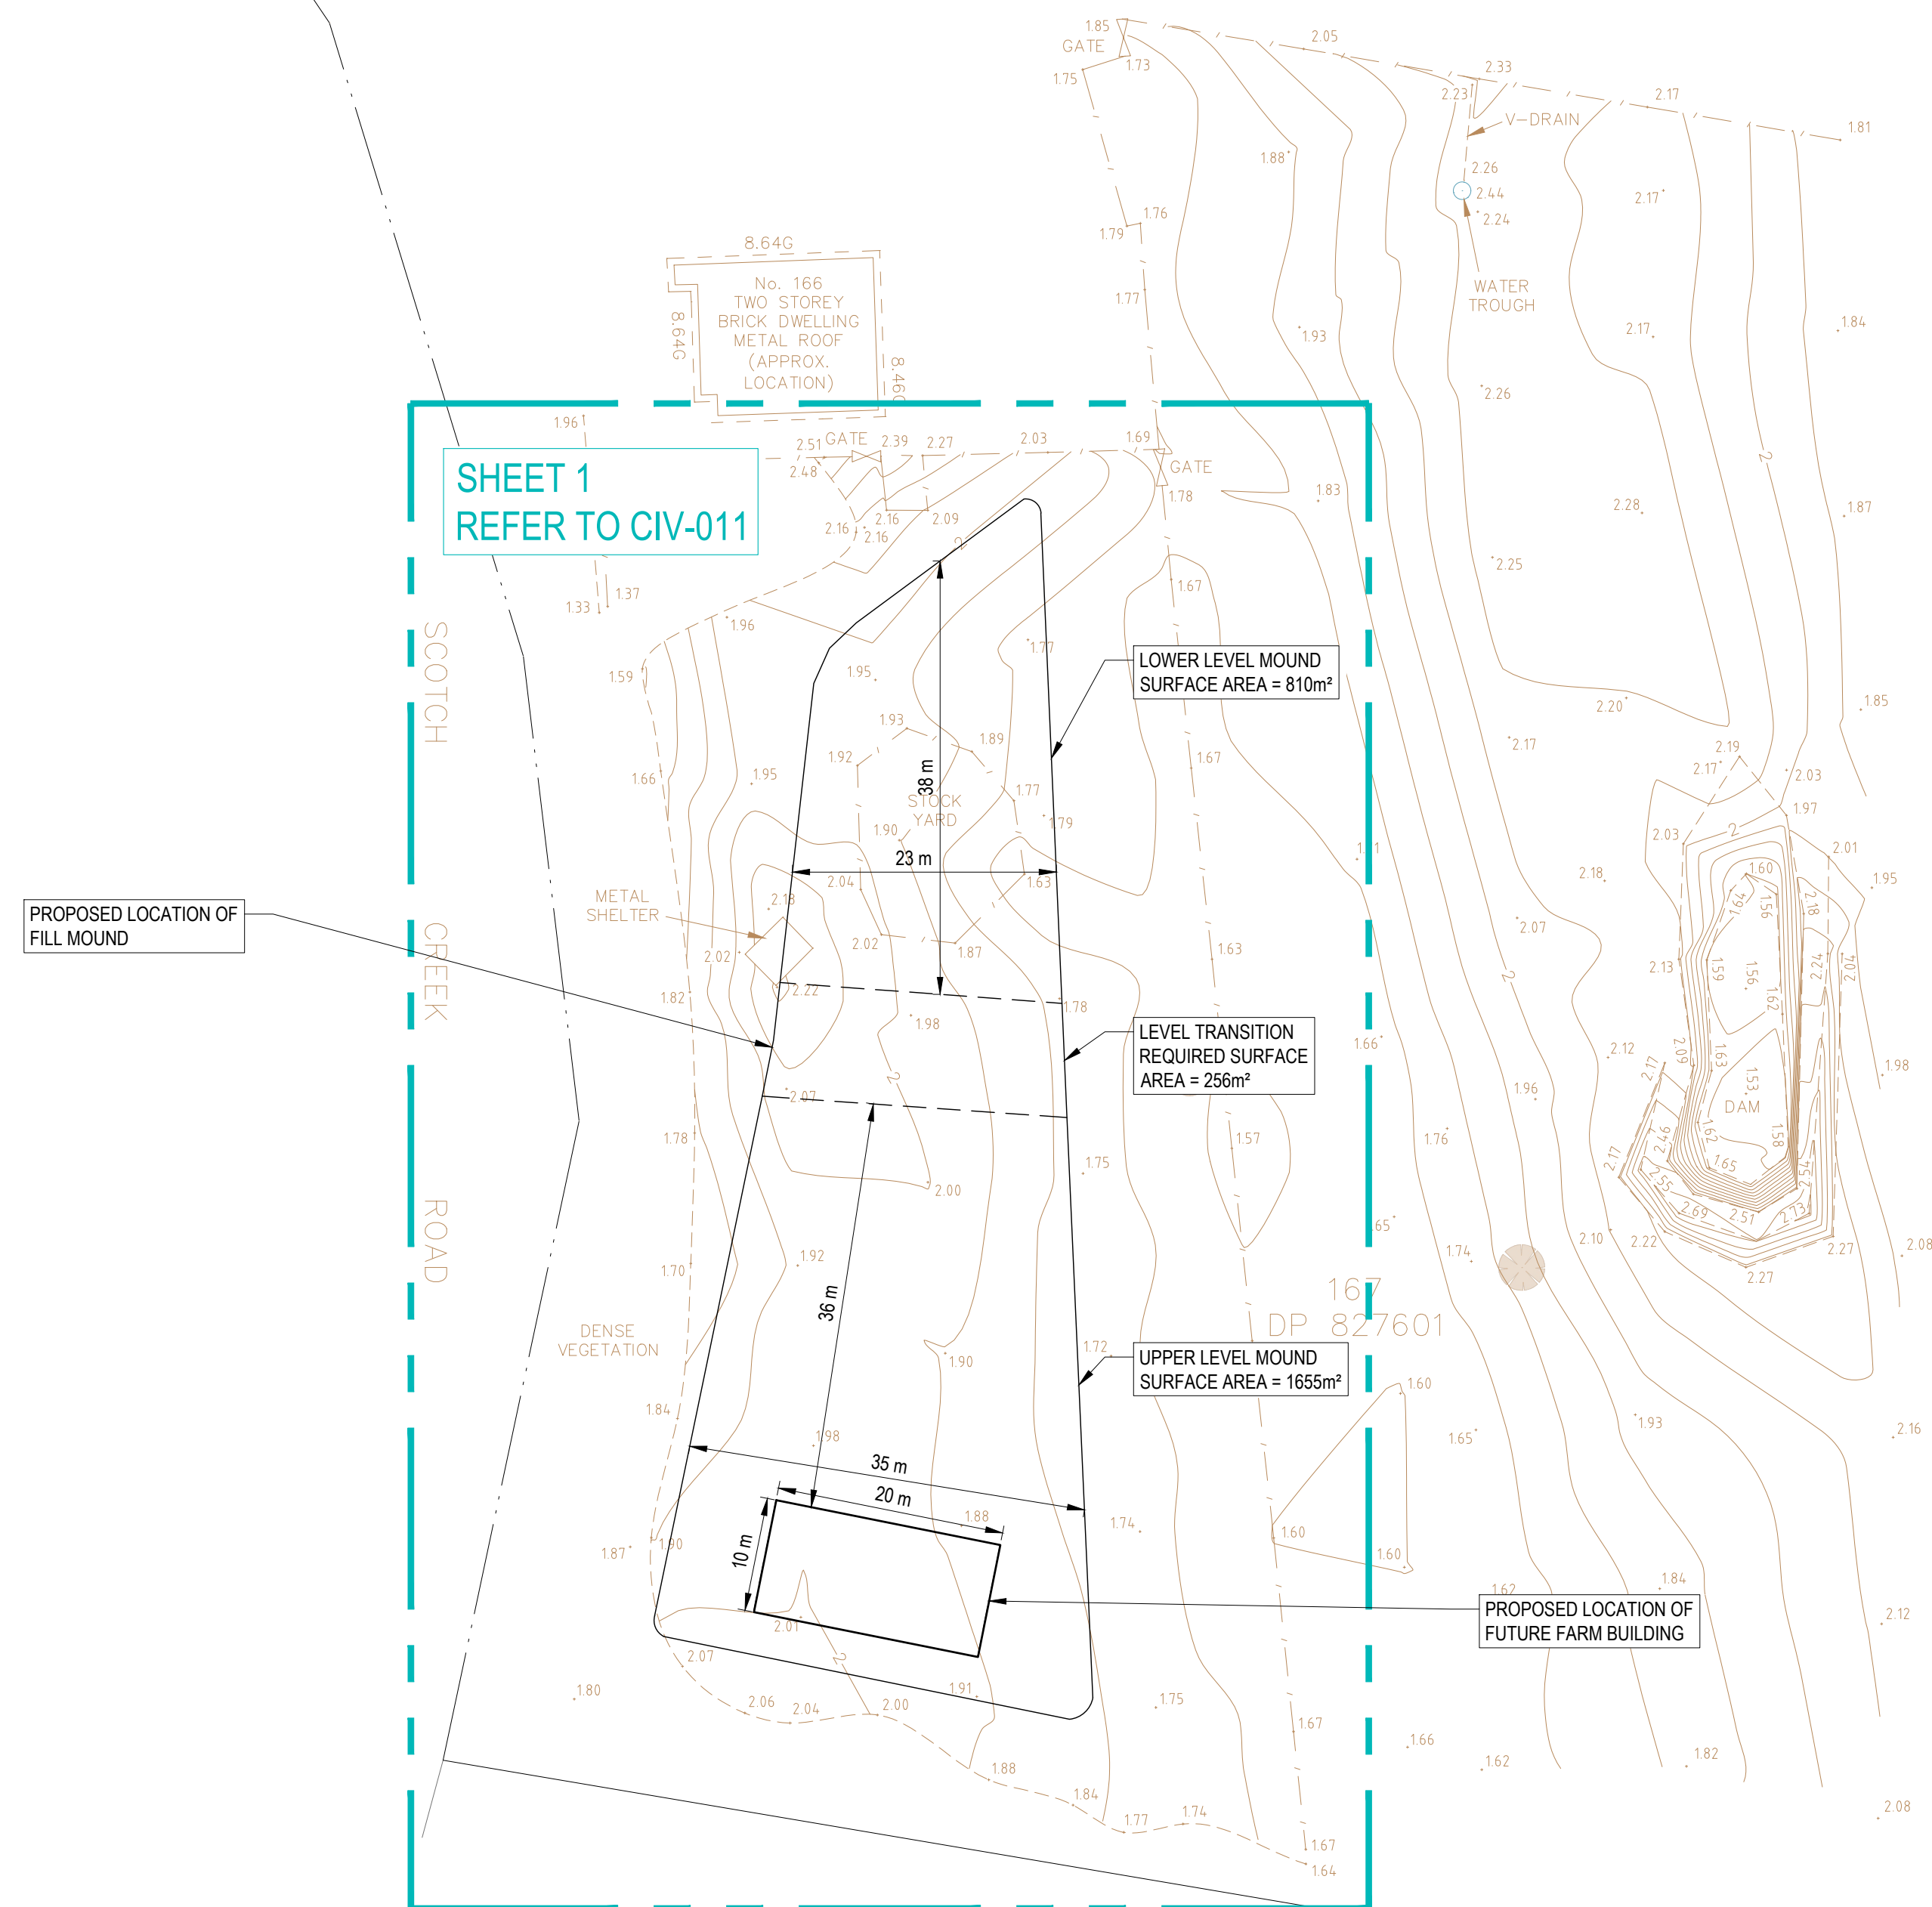

GENERAL ARRANGEMENT PLAN
SCALE 1:500

REVISIONS	
-----------	--	--	

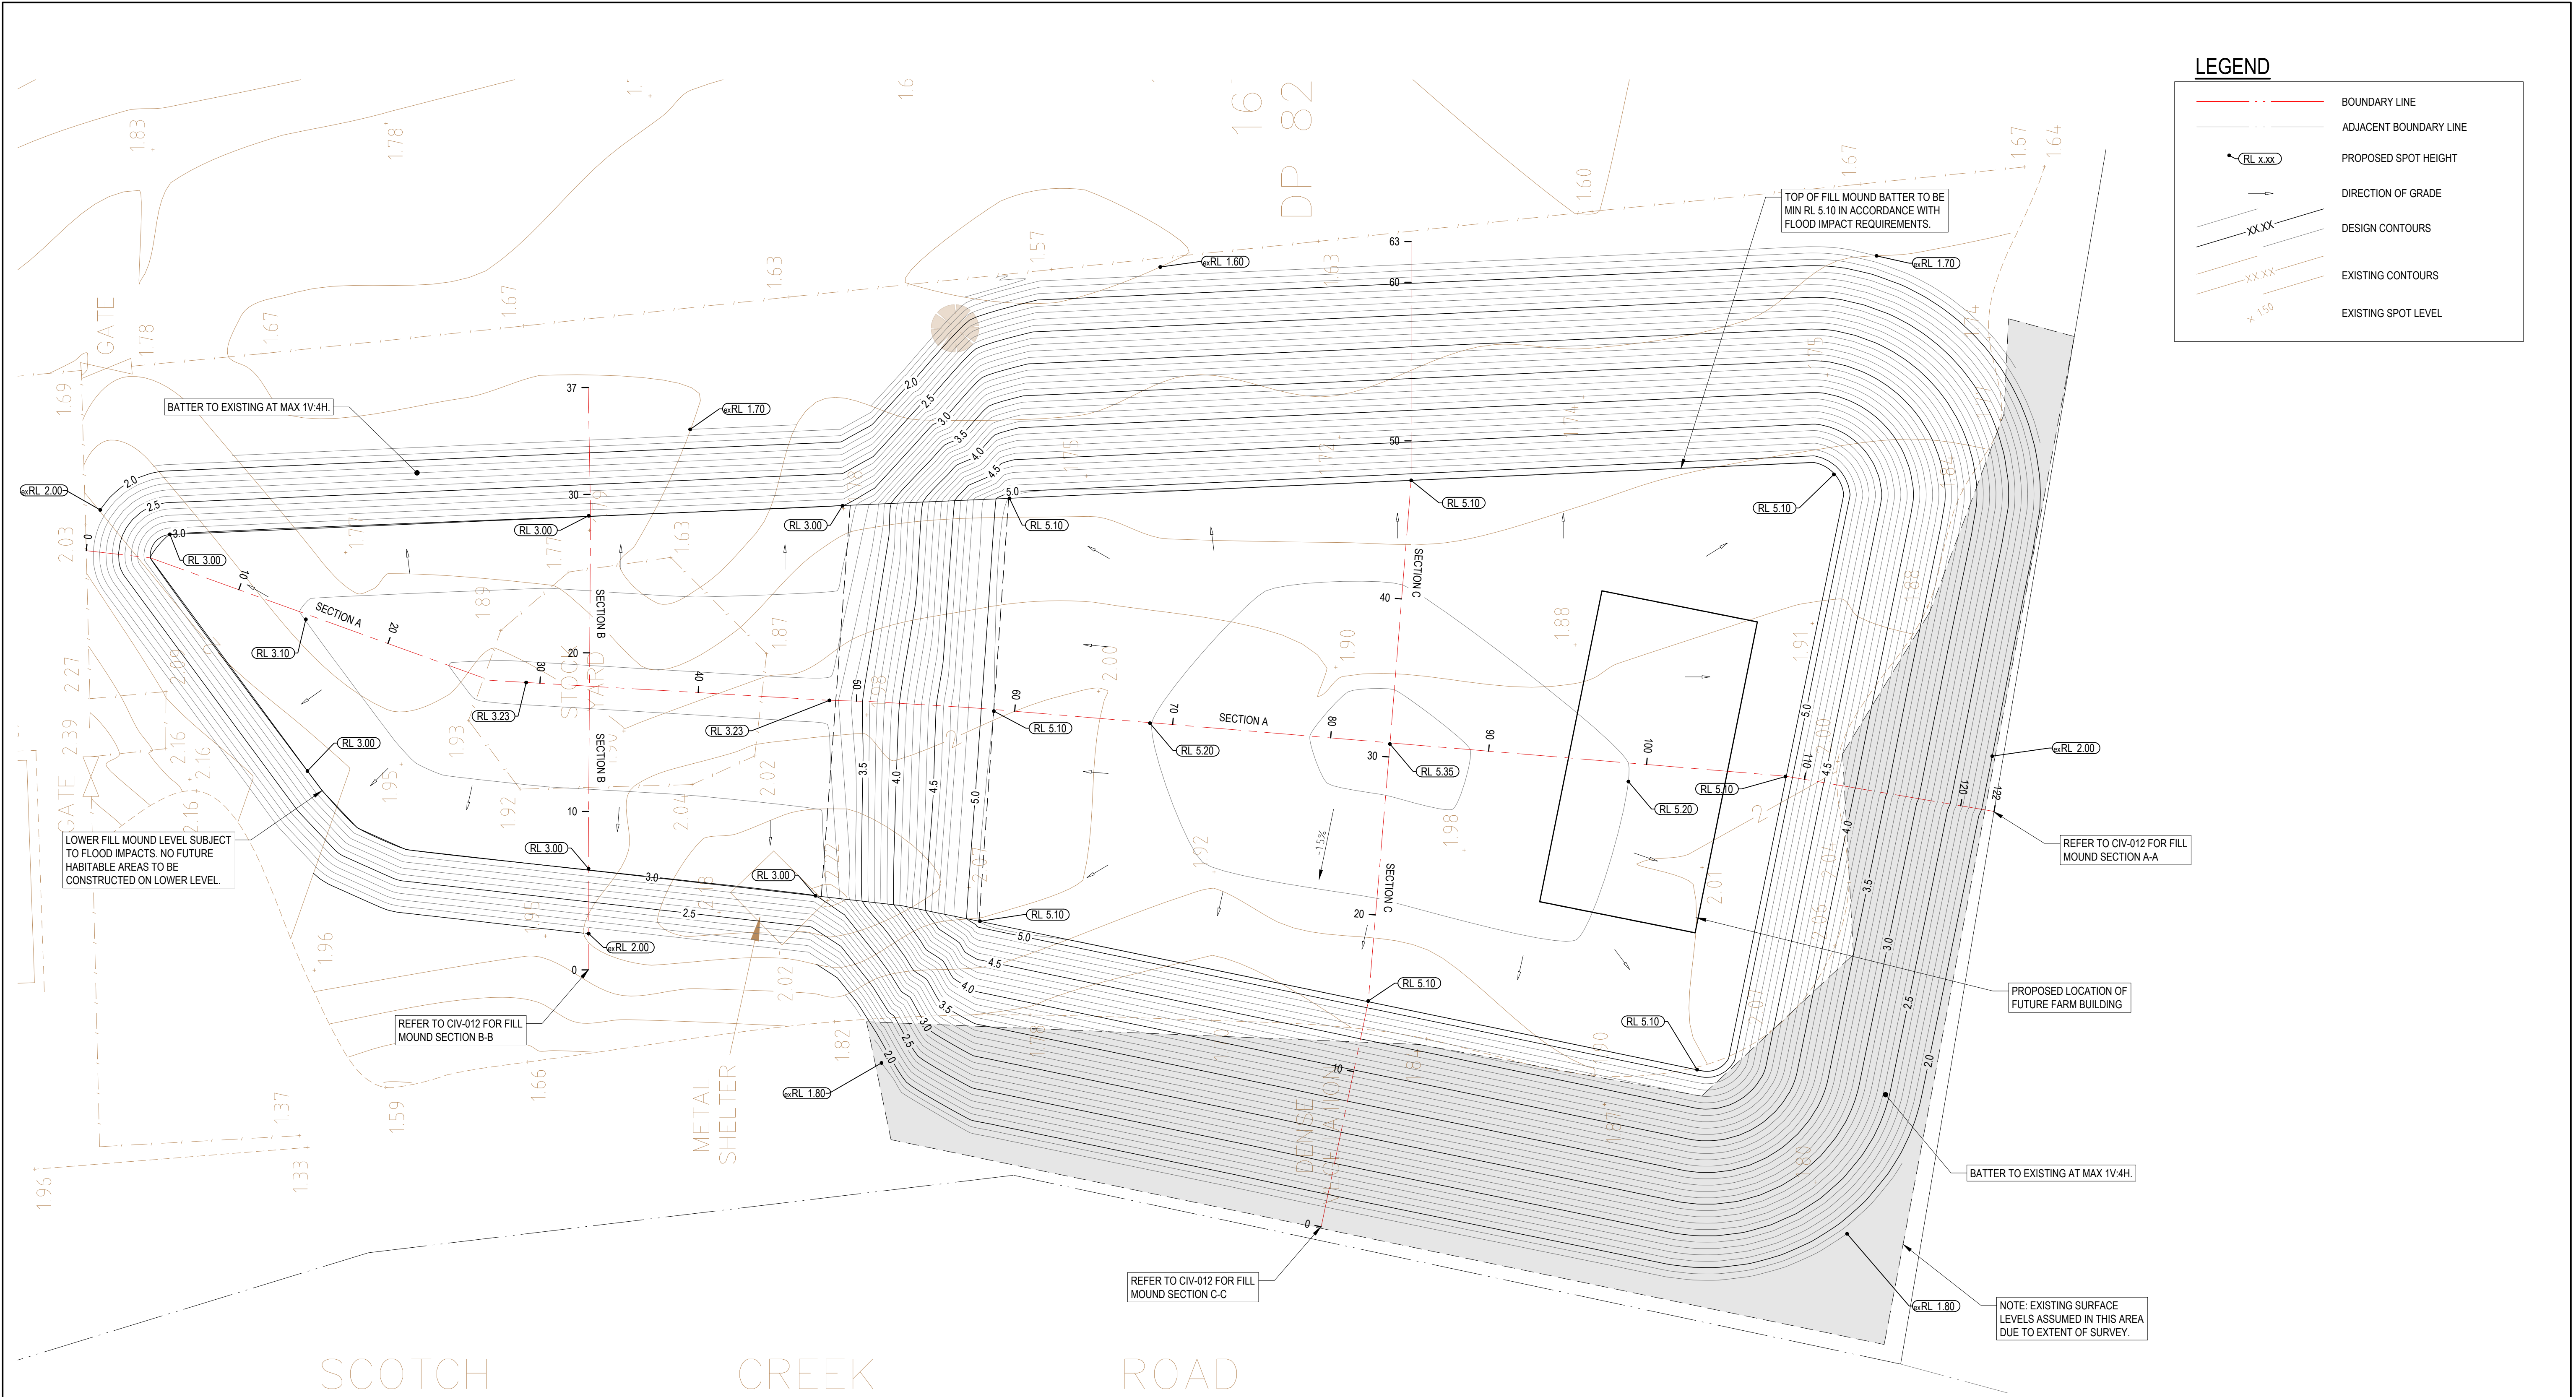

LEGEND

BOUNDARY LINE

ADJACENT BOUNDARY LINE

RL xx

PROPOSED SPOT HEIGHT

DIRECTION OF GRADE

DESIGN CONTOURS

EXISTING CONTOURS


x 150

EXISTING SPOT LEVEL

CIVIL WORKS PLAN

SCALE 1:200

REVISIONS						This drawing is not approved for construction unless signed. BEFORE YOU DIG www.byda.com.au COPYRIGHT - This drawing and the information provided shall remain the property of DRB Consulting Engineers Pty Ltd (DRB) and may not be used, copied or reproduced, in whole or part, for any purpose other than that for which it was supplied without the prior consent of DRB. This drawing has been produced in colour and may be incomplete if printed/copied in black & white. All dimensions to be verified on-site before commencing work.	N	DRB CONSULTING ENGINEERS	260 MAITLAND ROAD, MAYFIELD PO BOX 4105 KOTARA EAST 2305 P: (02) 4040 0580 E: hello@drbengineering.com.au ABN 64 625 755 482	CLIENT E. SMITH & S. ALLARS TITLE CIVIL WORKS PLAN	PROJECT FLOOD MOUND 166 SCOTCH CREEK ROAD, MILLERS FOREST, NSW 2324	DRAWING STATUS		SHEET SIZE	P.M.	REVISION
	NOT FOR CONSTRUCTION															
	SCALE 1 : 200 (A1)															
	PROJECT REF No.		DRAWING No.													
	REV	DATE	DRN	DES	CHK	DRAWING STATUS	232869	CIV-010				C				
	C	06.02.25	M.J.	M.J.	J.T.	ISSUED FOR DEVELOPMENT APPLICATION										
	B	15.01.25	M.J.	M.J.	J.T.	ISSUED FOR DEVELOPMENT APPLICATION										
	A	20.12.24	M.J.	M.J.	J.T.	ISSUED FOR DEVELOPMENT APPLICATION										

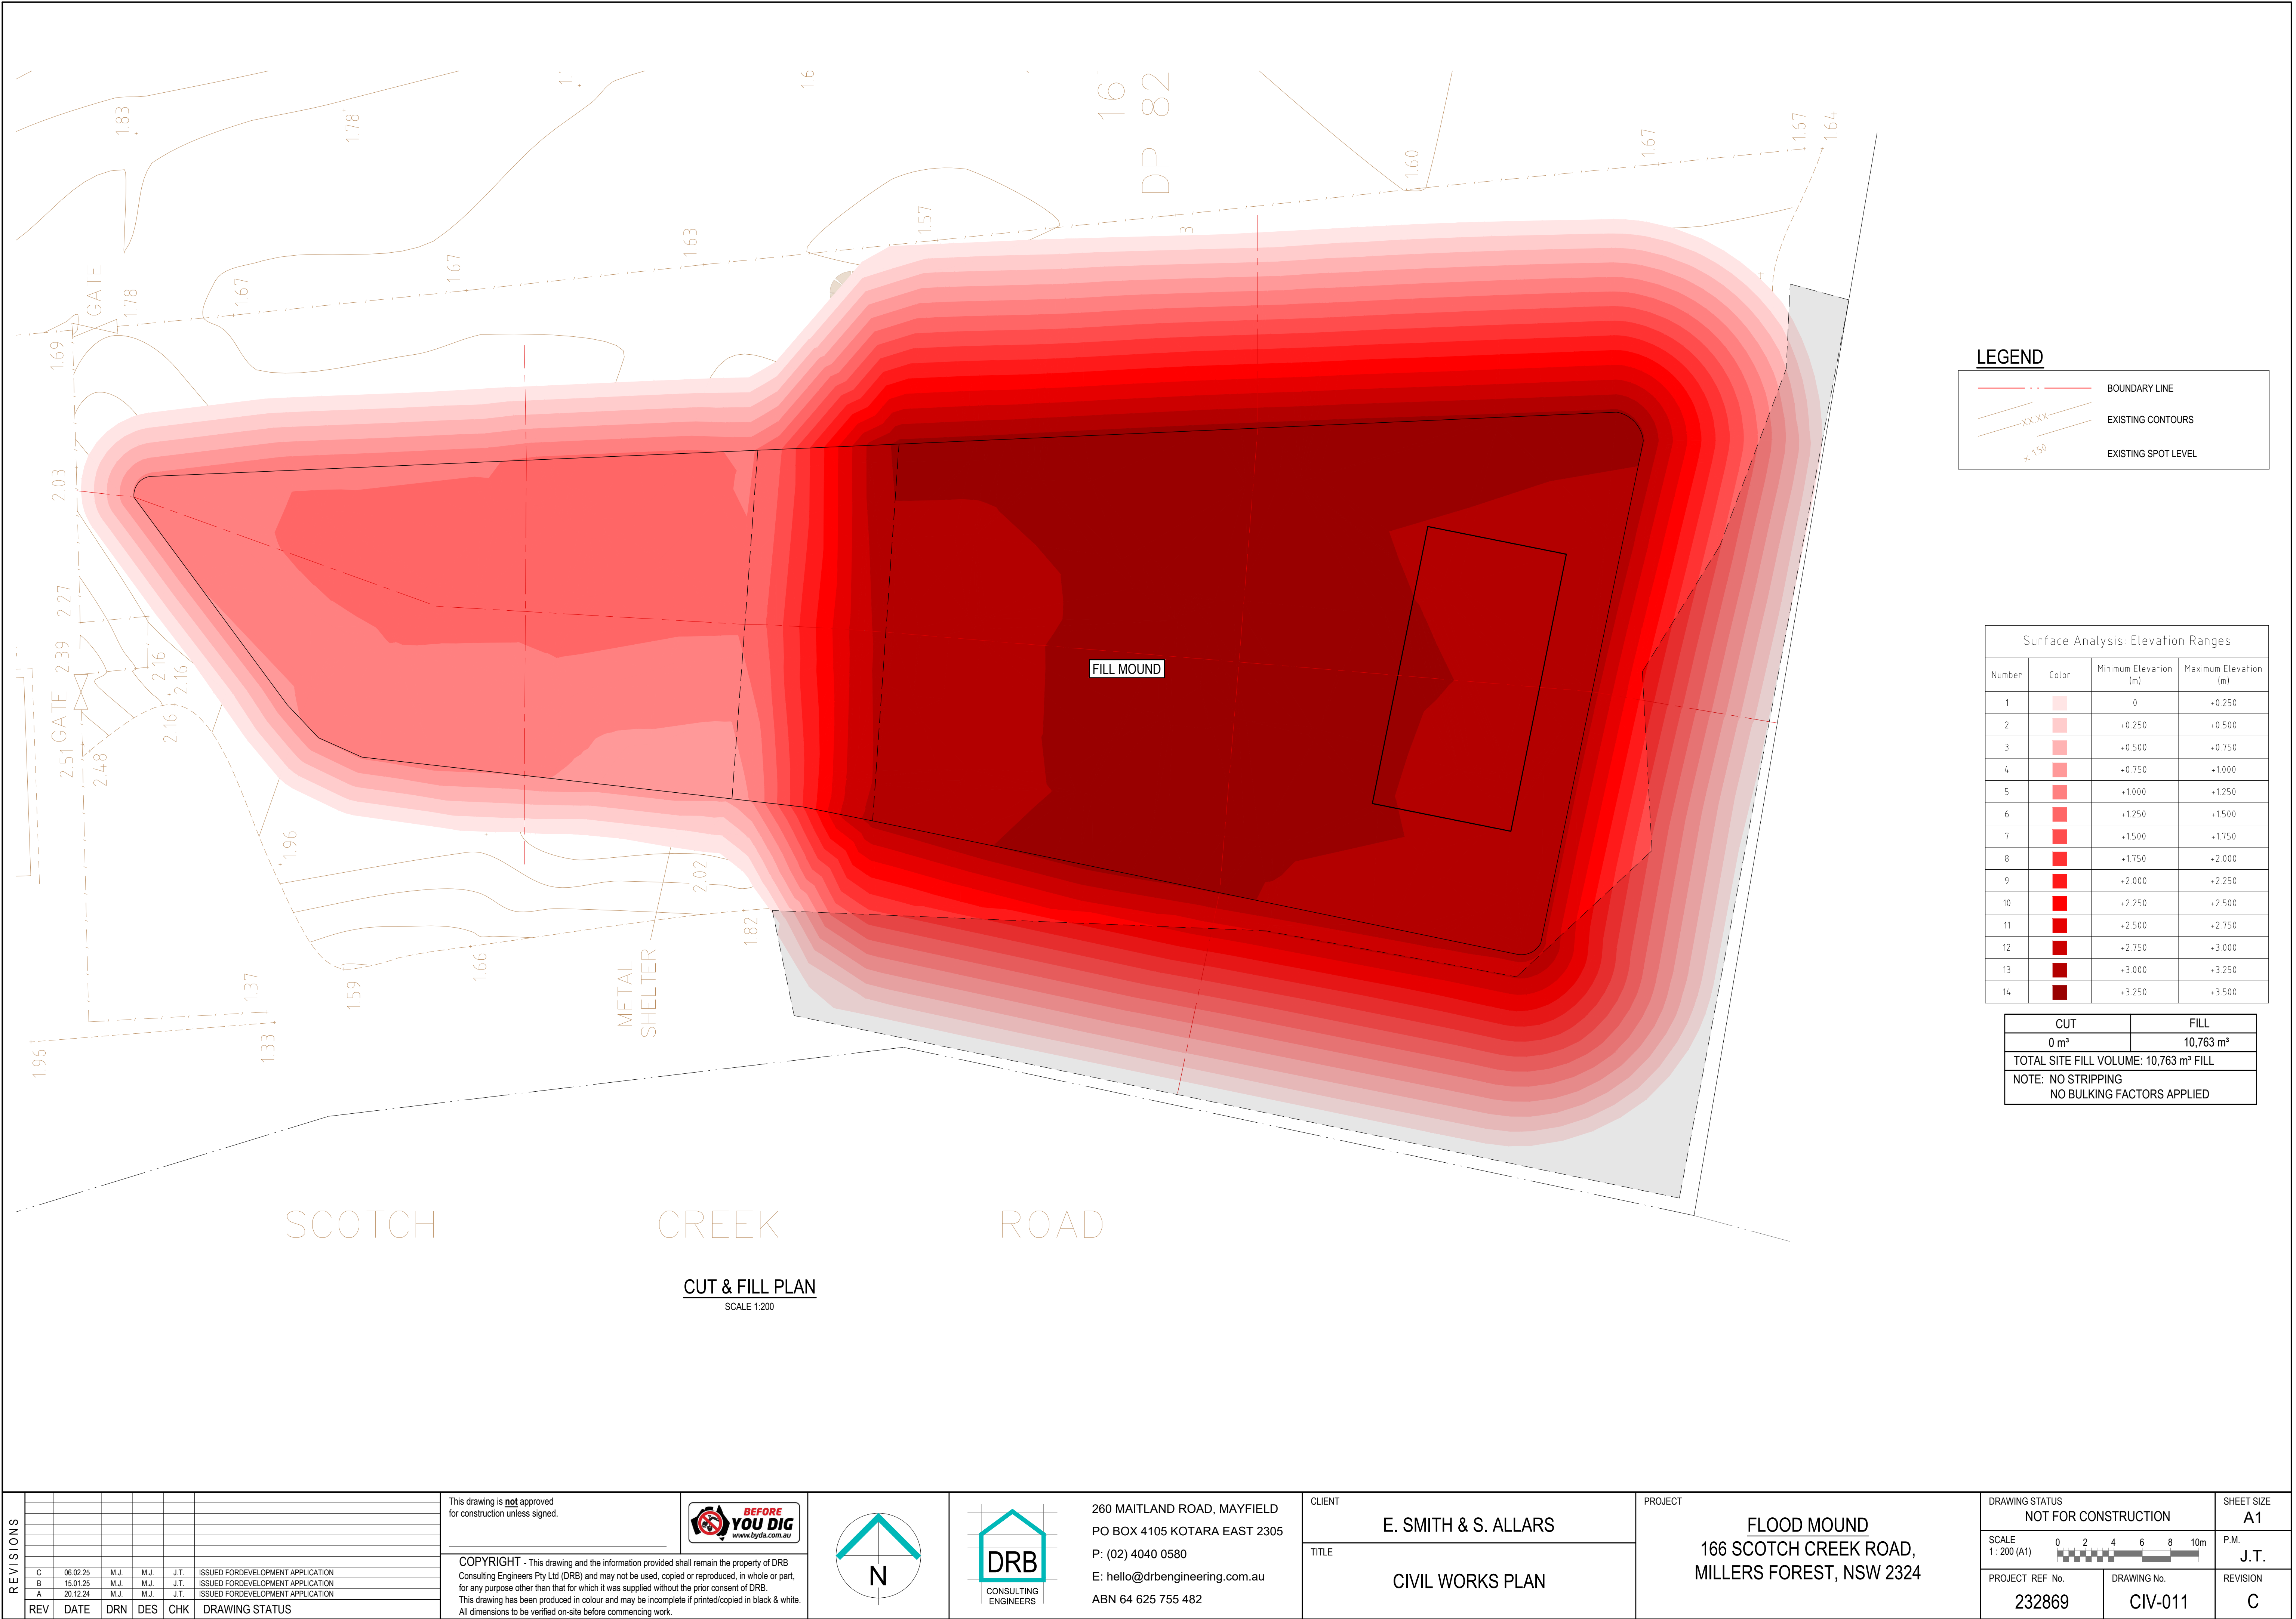

LEGEND

BOUNDARY LINE

EXISTING CONTOURS

EXISTING SPOT LEVEL

Surface Analysis- Elevation Ranges			
Number	Color	Minimum Elevation (m)	Maximum Elevation (m)
1		0	+0.250
2		+0.250	+0.500
3		+0.500	+0.750
4		+0.750	+1.000
5		+1.000	+1.250
6		+1.250	+1.500
7		+1.500	+1.750
8		+1.750	+2.000
9		+2.000	+2.250
10		+2.250	+2.500
11		+2.500	+2.750
12		+2.750	+3.000
13		+3.000	+3.250
14		+3.250	+3.500

CUT	FILL
0 m³	10,763 m³
TOTAL SITE FILL VOLUME: 10,763 m³ FILL	
NOTE: NO STRIPPING NO BULKING FACTORS APPLIED	

CUT & FILL PLAN
SCALE 1:200

REVISIONS

REV	DATE	DRN	DES	CHK	DRAWING STATUS
C	06.02.25	M.J.	M.J.	J.T.	ISSUED FOR DEVELOPMENT APPLICATION
B	15.01.25	M.J.	M.J.	J.T.	ISSUED FOR DEVELOPMENT APPLICATION
A	20.12.24	M.J.	M.J.	J.T.	ISSUED FOR DEVELOPMENT APPLICATION

This drawing is **not** approved for construction unless signed.

BEFORE YOU DIG

www.byda.com.au

COPYRIGHT - This drawing and the information provided shall remain the property of DRB Consulting Engineers Pty Ltd (DRB) and may not be used, copied or reproduced, in whole or part, for any purpose other than that for which it was supplied without the prior consent of DRB. This drawing has been produced in colour and may be incomplete if printed/copied in black & white. All dimensions to be verified on-site before commencing work.

DRB

CONSULTING ENGINEERS

260 MAITLAND ROAD, MAYFIELD
PO BOX 4105 KOTARA EAST 2305
P: (02) 4040 0580
E: hello@drbengineering.com.au
ABN 64 625 755 482

CLIENT

E. SMITH & S. ALLARS

TITLE

CIVIL WORKS PLAN

PROJECT

FLOOD MOUND
166 SCOTCH CREEK ROAD,
MILLERS FOREST, NSW 2324

DRAWING STATUS

NOT FOR CONSTRUCTION

SCALE
1: 200 (A1)

0246810m

PROJECT REF No.

232869

DRAWING No.

CIV-011

SHEET SIZE


A1

P.M.


J.T.

REVISION


C

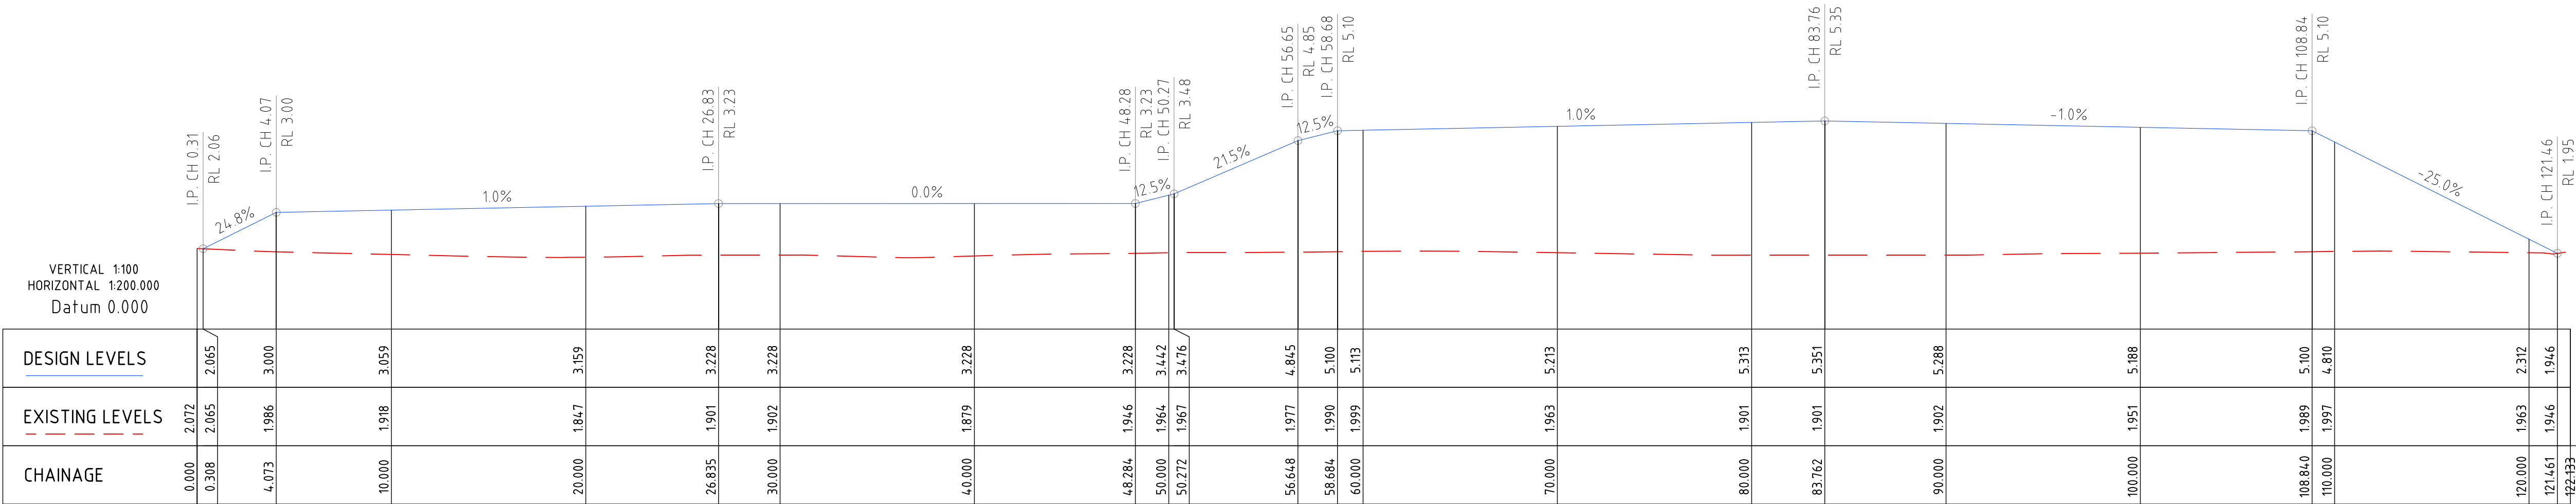

FILL MOUND SECTION A-A

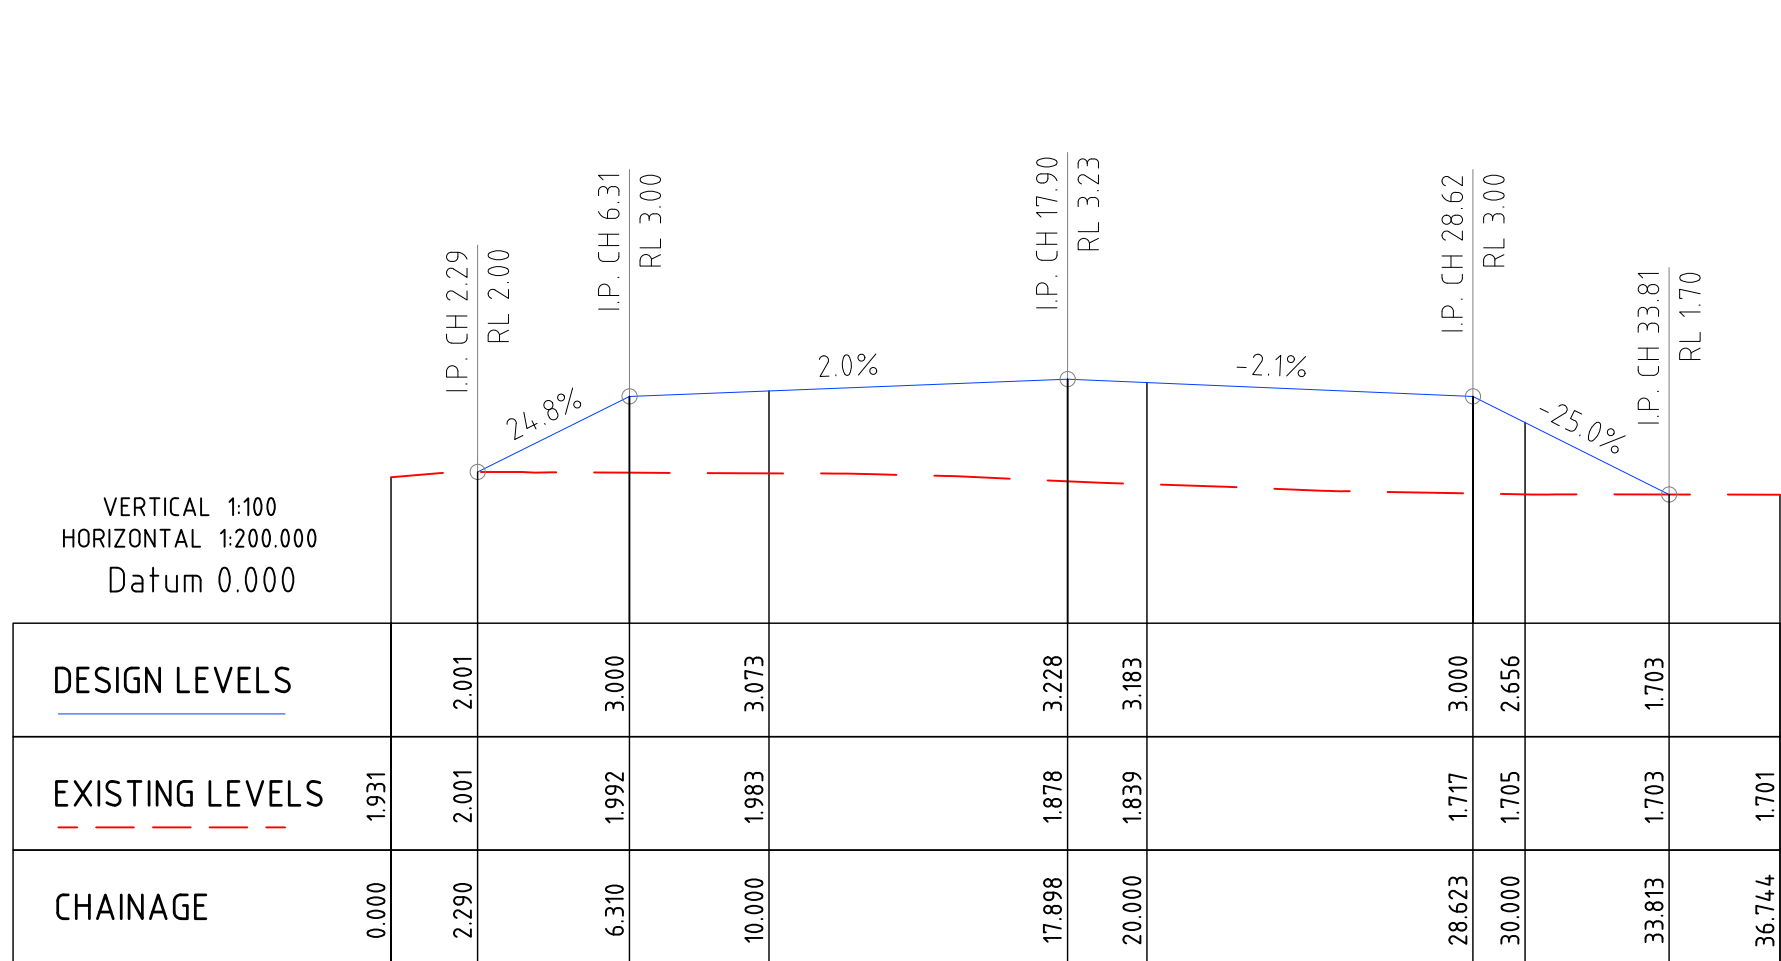

FILL MOUND SECTION B-B

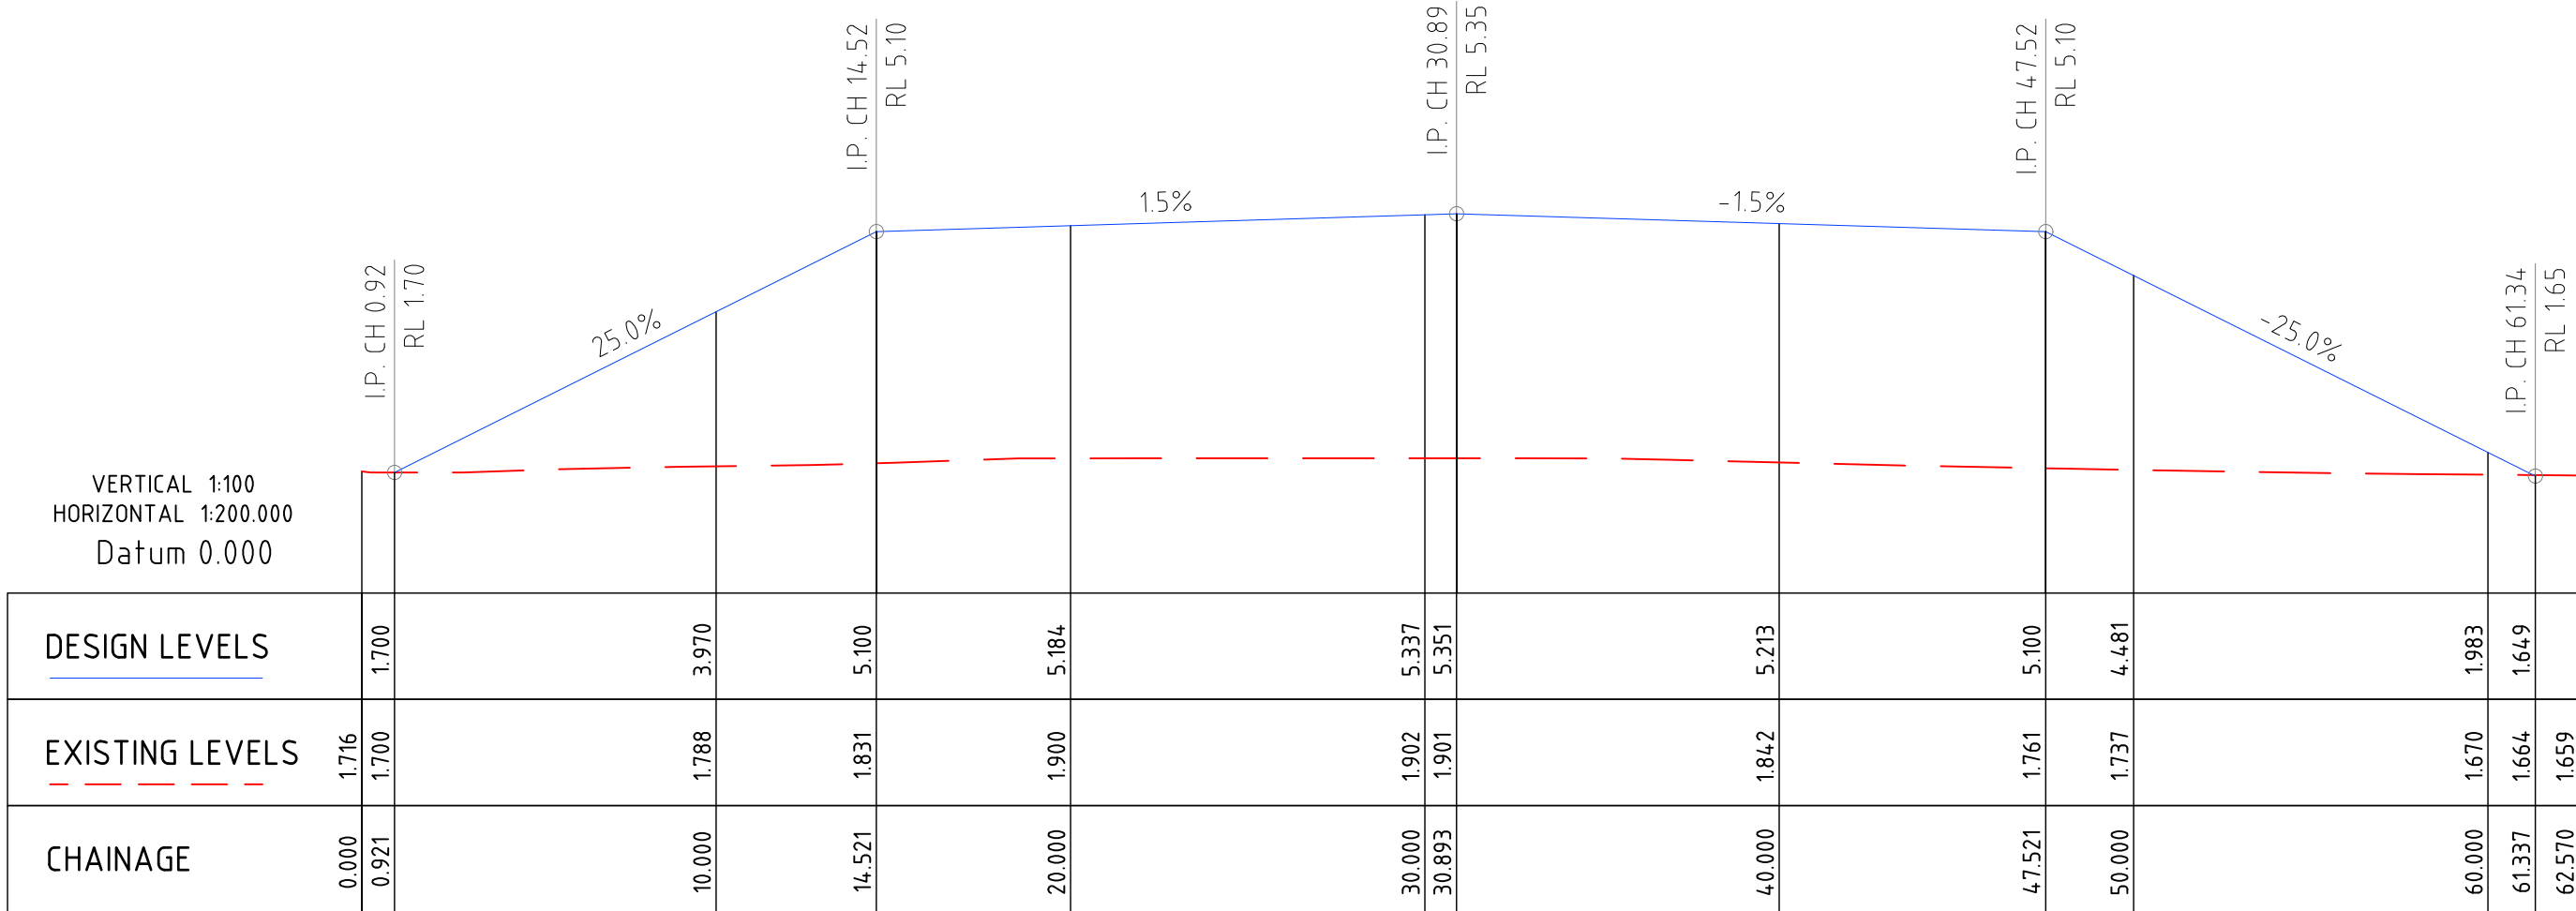

FILL MOUND SECTION C-C