







REV	DESCRIPTION	ISSD	APP	DATE	PROJECT MANAGER	CLIENT	ARCHITECT	SCALE	NORTH	PROJECT TITLE	STATUS	
A	ISSUED FOR INFORMATION	AB	AB	28.05.25	A. BROWN	<div><div>Third.i</div><div>COMMUNITIES</div></div>	<div><div><div><div></div><div></div><div></div></div><div>GROUNDSWELL ENGINEERS PTY LTD</div></div><div><div><div></div><div></div><div></div></div><div>GROUNDSWELL ACCEPTS NO RESPONSIBILITY FOR THE USABILITY, COMPLETENESS OR SCALE OF DRAWINGS TRANSFERRED ELECTRONICALLY.</div></div><div><div><div></div><div></div><div></div></div><div>ALL UTILITY SERVICES INDICATED ON THE DRAWINGS ORIGINATE FROM SUPPLIED DATA OR DIAL BEFORE YOU DIG SEARCHES, AND THEREFORE THEIR ACCURACY AND COMPLETENESS IS NOT GUARANTEED</div></div></div>	<div><div>0 20 40 60 80m</div><div>1:2000</div><div>0 100 200 300 400m</div><div>1:10000</div></div>	<div><div></div><div></div><div></div></div> <div>SHEET SIZE: A1</div> <div>SETOUT: TBD</div>	ANAMBAH RESIDENTIAL COMMUNITY	FOR INFORMATION ONLY NOT TO BE USED FOR CONSTRUCTION	
B	ISSUED FOR INFORMATION	AB	AB	22.10.25	DESIGNED J. BEVITT					DRAWING TITLE MAJOR INFRASTRUCTURE STAGING STAGE 01 - WASTEWATER SERVICING	PROJECT - SET - DRAWING - SHEET 250055-SK-008-A1	REVISION A
					DRAFTED C. WALKER-HEALION							
					VERIFIED TBD							

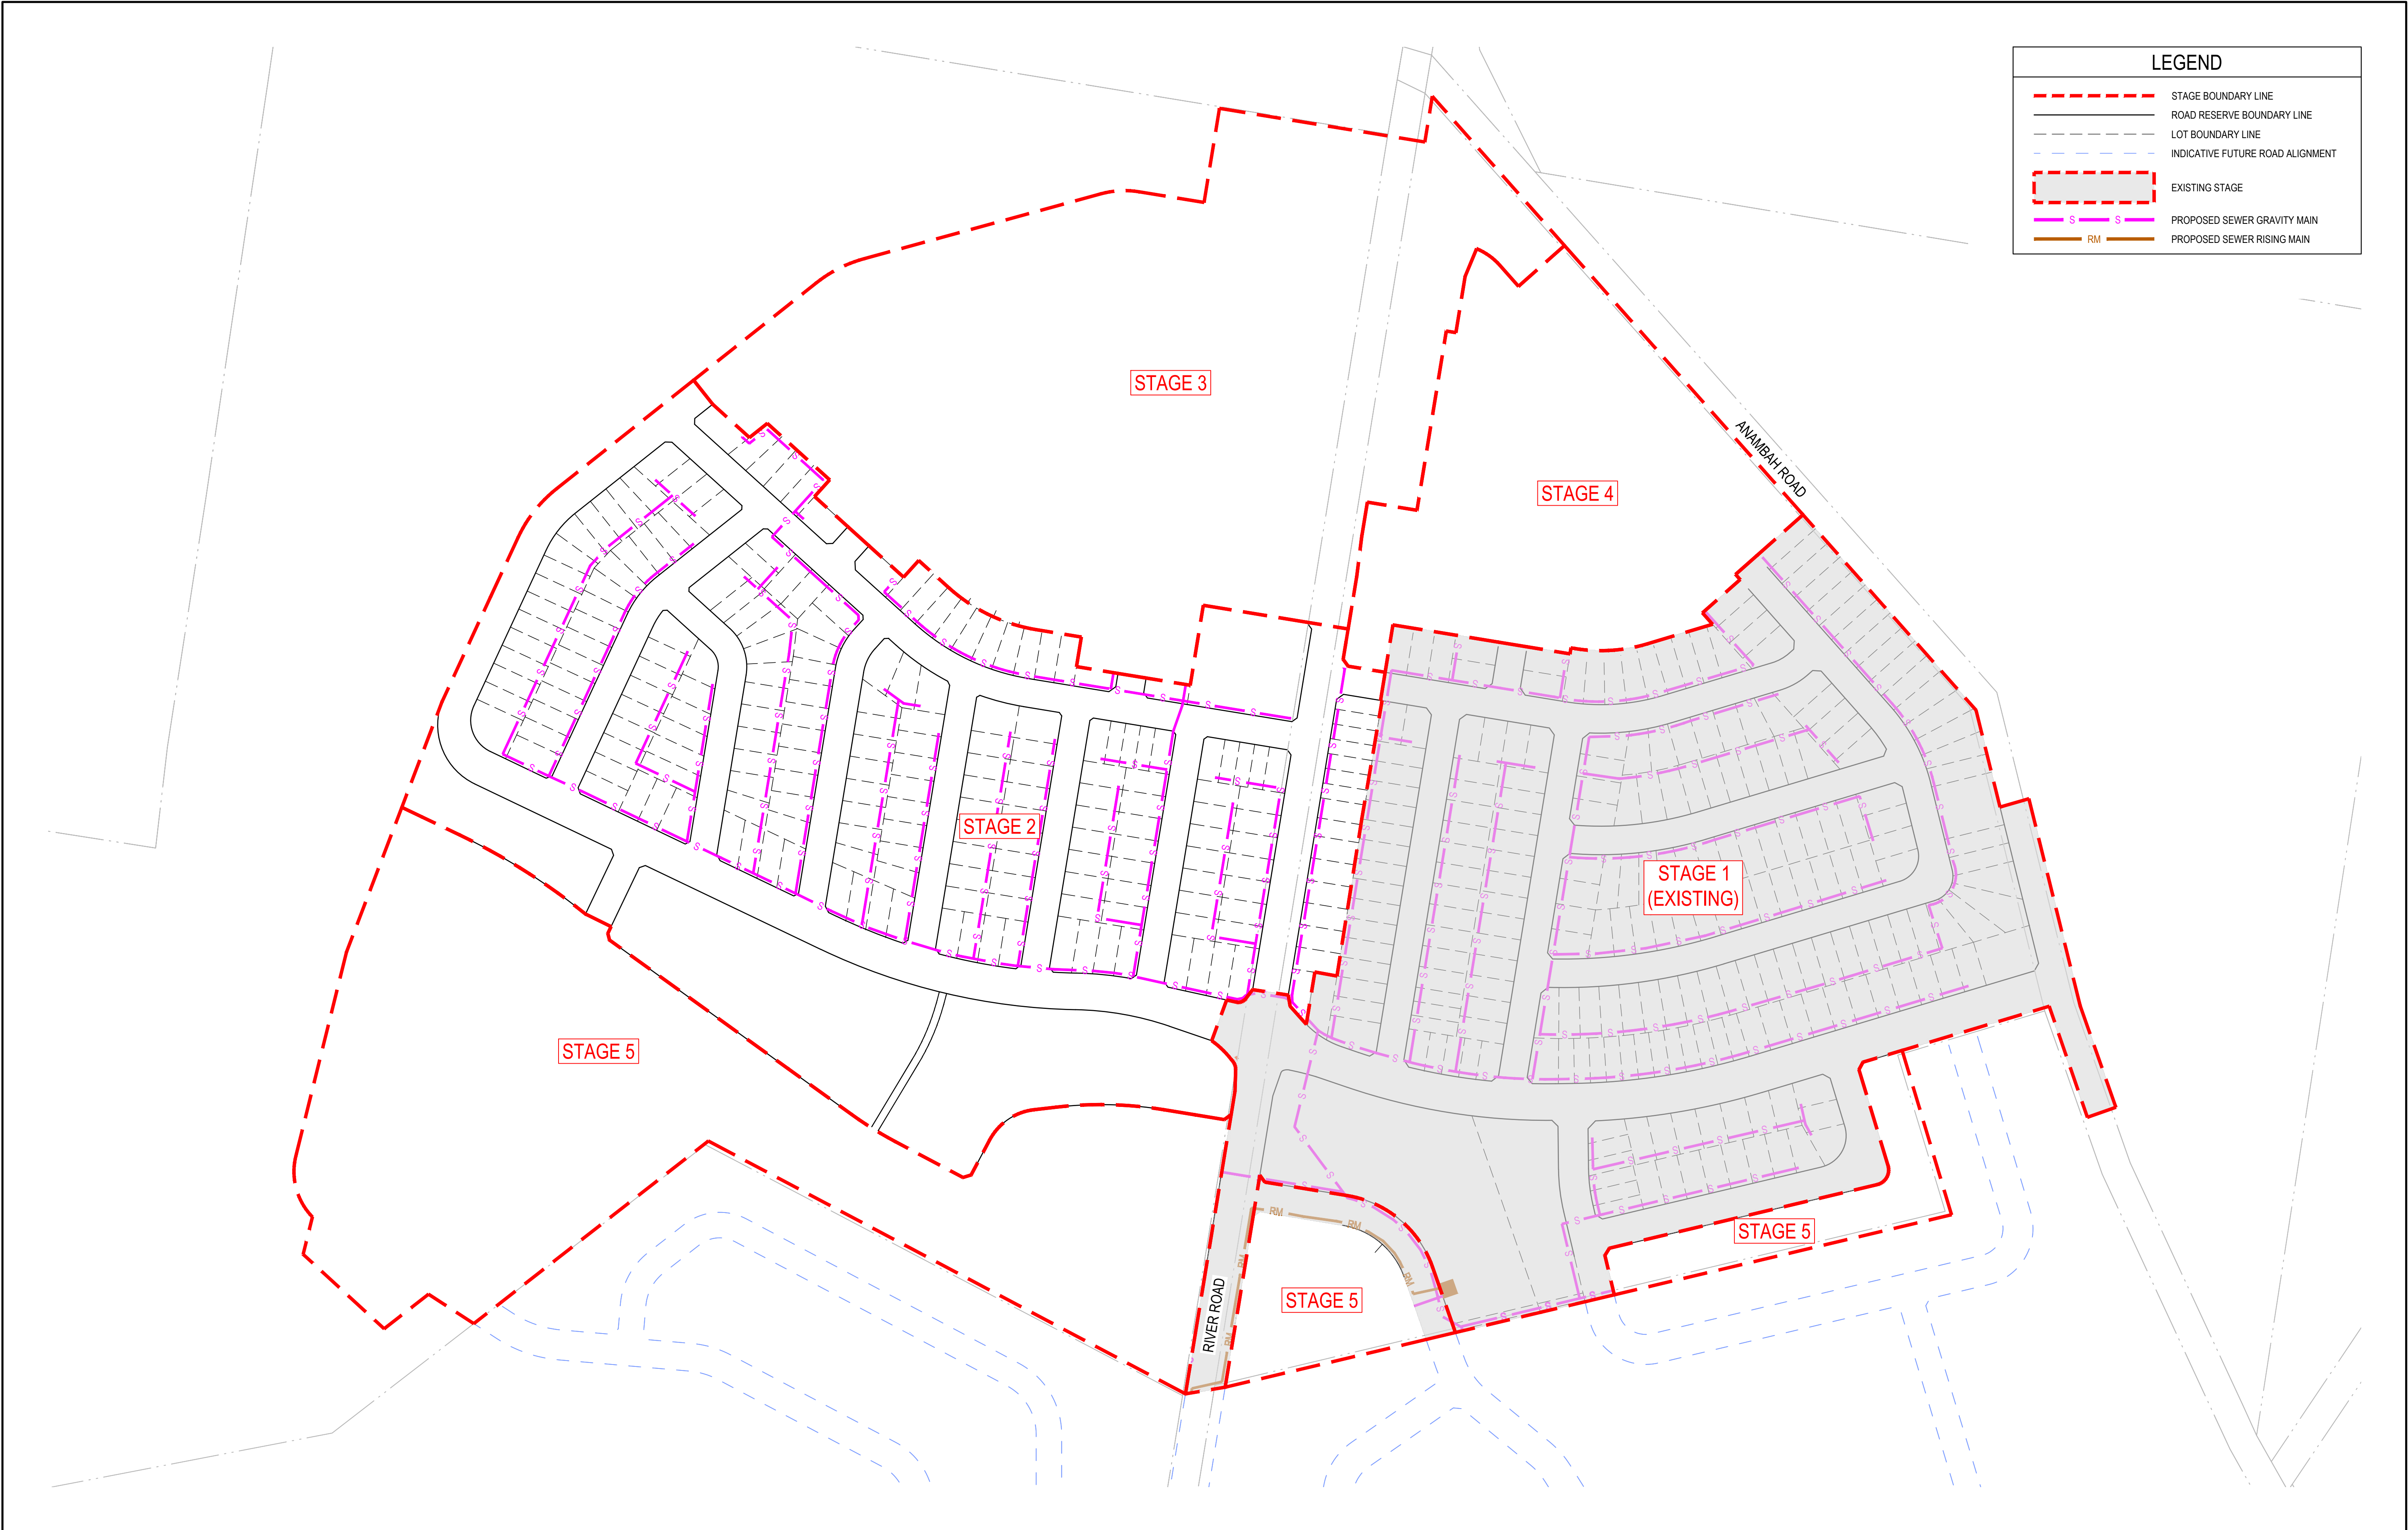



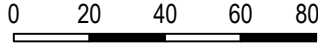
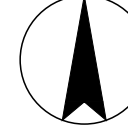

LEGEND	
	STAGE BOUNDARY LINE
	ROAD RESERVE BOUNDARY LINE
	LOT BOUNDARY LINE
	INDICATIVE FUTURE ROAD ALIGNMENT
	EXISTING STAGE
	PROPOSED SEWER GRAVITY MAIN
	PROPOSED SEWER RISING MAIN


REV	DESCRIPTION	ISSD	APP	DATE	PROJECT MANAGER	CLIENT	ARCHITECT	SCALE	NORTH	PROJECT TITLE		STATUS	
A	ISSUED FOR INFORMATION	AB	AB	28.05.25	A. BROWN		<ul style="list-style-type: none">THIS DRAWING HAS BEEN PREPARED USING COLOUR, AND WILL BE INCOMPLETE IF COPIED TO BLACK AND WHITE.DRAWINGS ARE TO BE READ IN CONJUNCTION WITH ALL CONTRACT DOCUMENTS.THE COPYRIGHT OF THIS DRAWING REMAINS WITH GROUNDSWELL ENGINEERS PTY LTDGROUNDSWELL ACCEPTS NO RESPONSIBILITY FOR THE USABILITY, COMPLETENESS OR SCALE OF DRAWINGS TRANSFERRED ELECTRONICALLY.ALL UTILITY SERVICES INDICATED ON THE DRAWINGS ORIGINATE FROM SUPPLIED DATA OR DIA. BEFORE YOU DIG SEARCHES, AND THEREFORE THEIR ACCURACY AND COMPLETENESS IS NOT GUARANTEED	 1:2000	  GROUNDSWELL ENGINEERS 54 HUDSON STREET, HAMILTON NSW 2303	ANAMBAAH RESIDENTIAL COMMUNITY		FOR INFORMATION ONLY NOT TO BE USED FOR CONSTRUCTION	
B	ISSUED FOR INFORMATION	AB	AB	22.10.25	DESIGNED J. BEVITT					DRAWING TITLE MAJOR INFRASTRUCTURE STAGING STAGE 02 - WASTEWATER SERVICING			PROJECT - SET - DRAWING - SHEET 250055-SK-008-A2
					DRAFTED C. WALKER-HEALON								
					VERIFIED TBD								

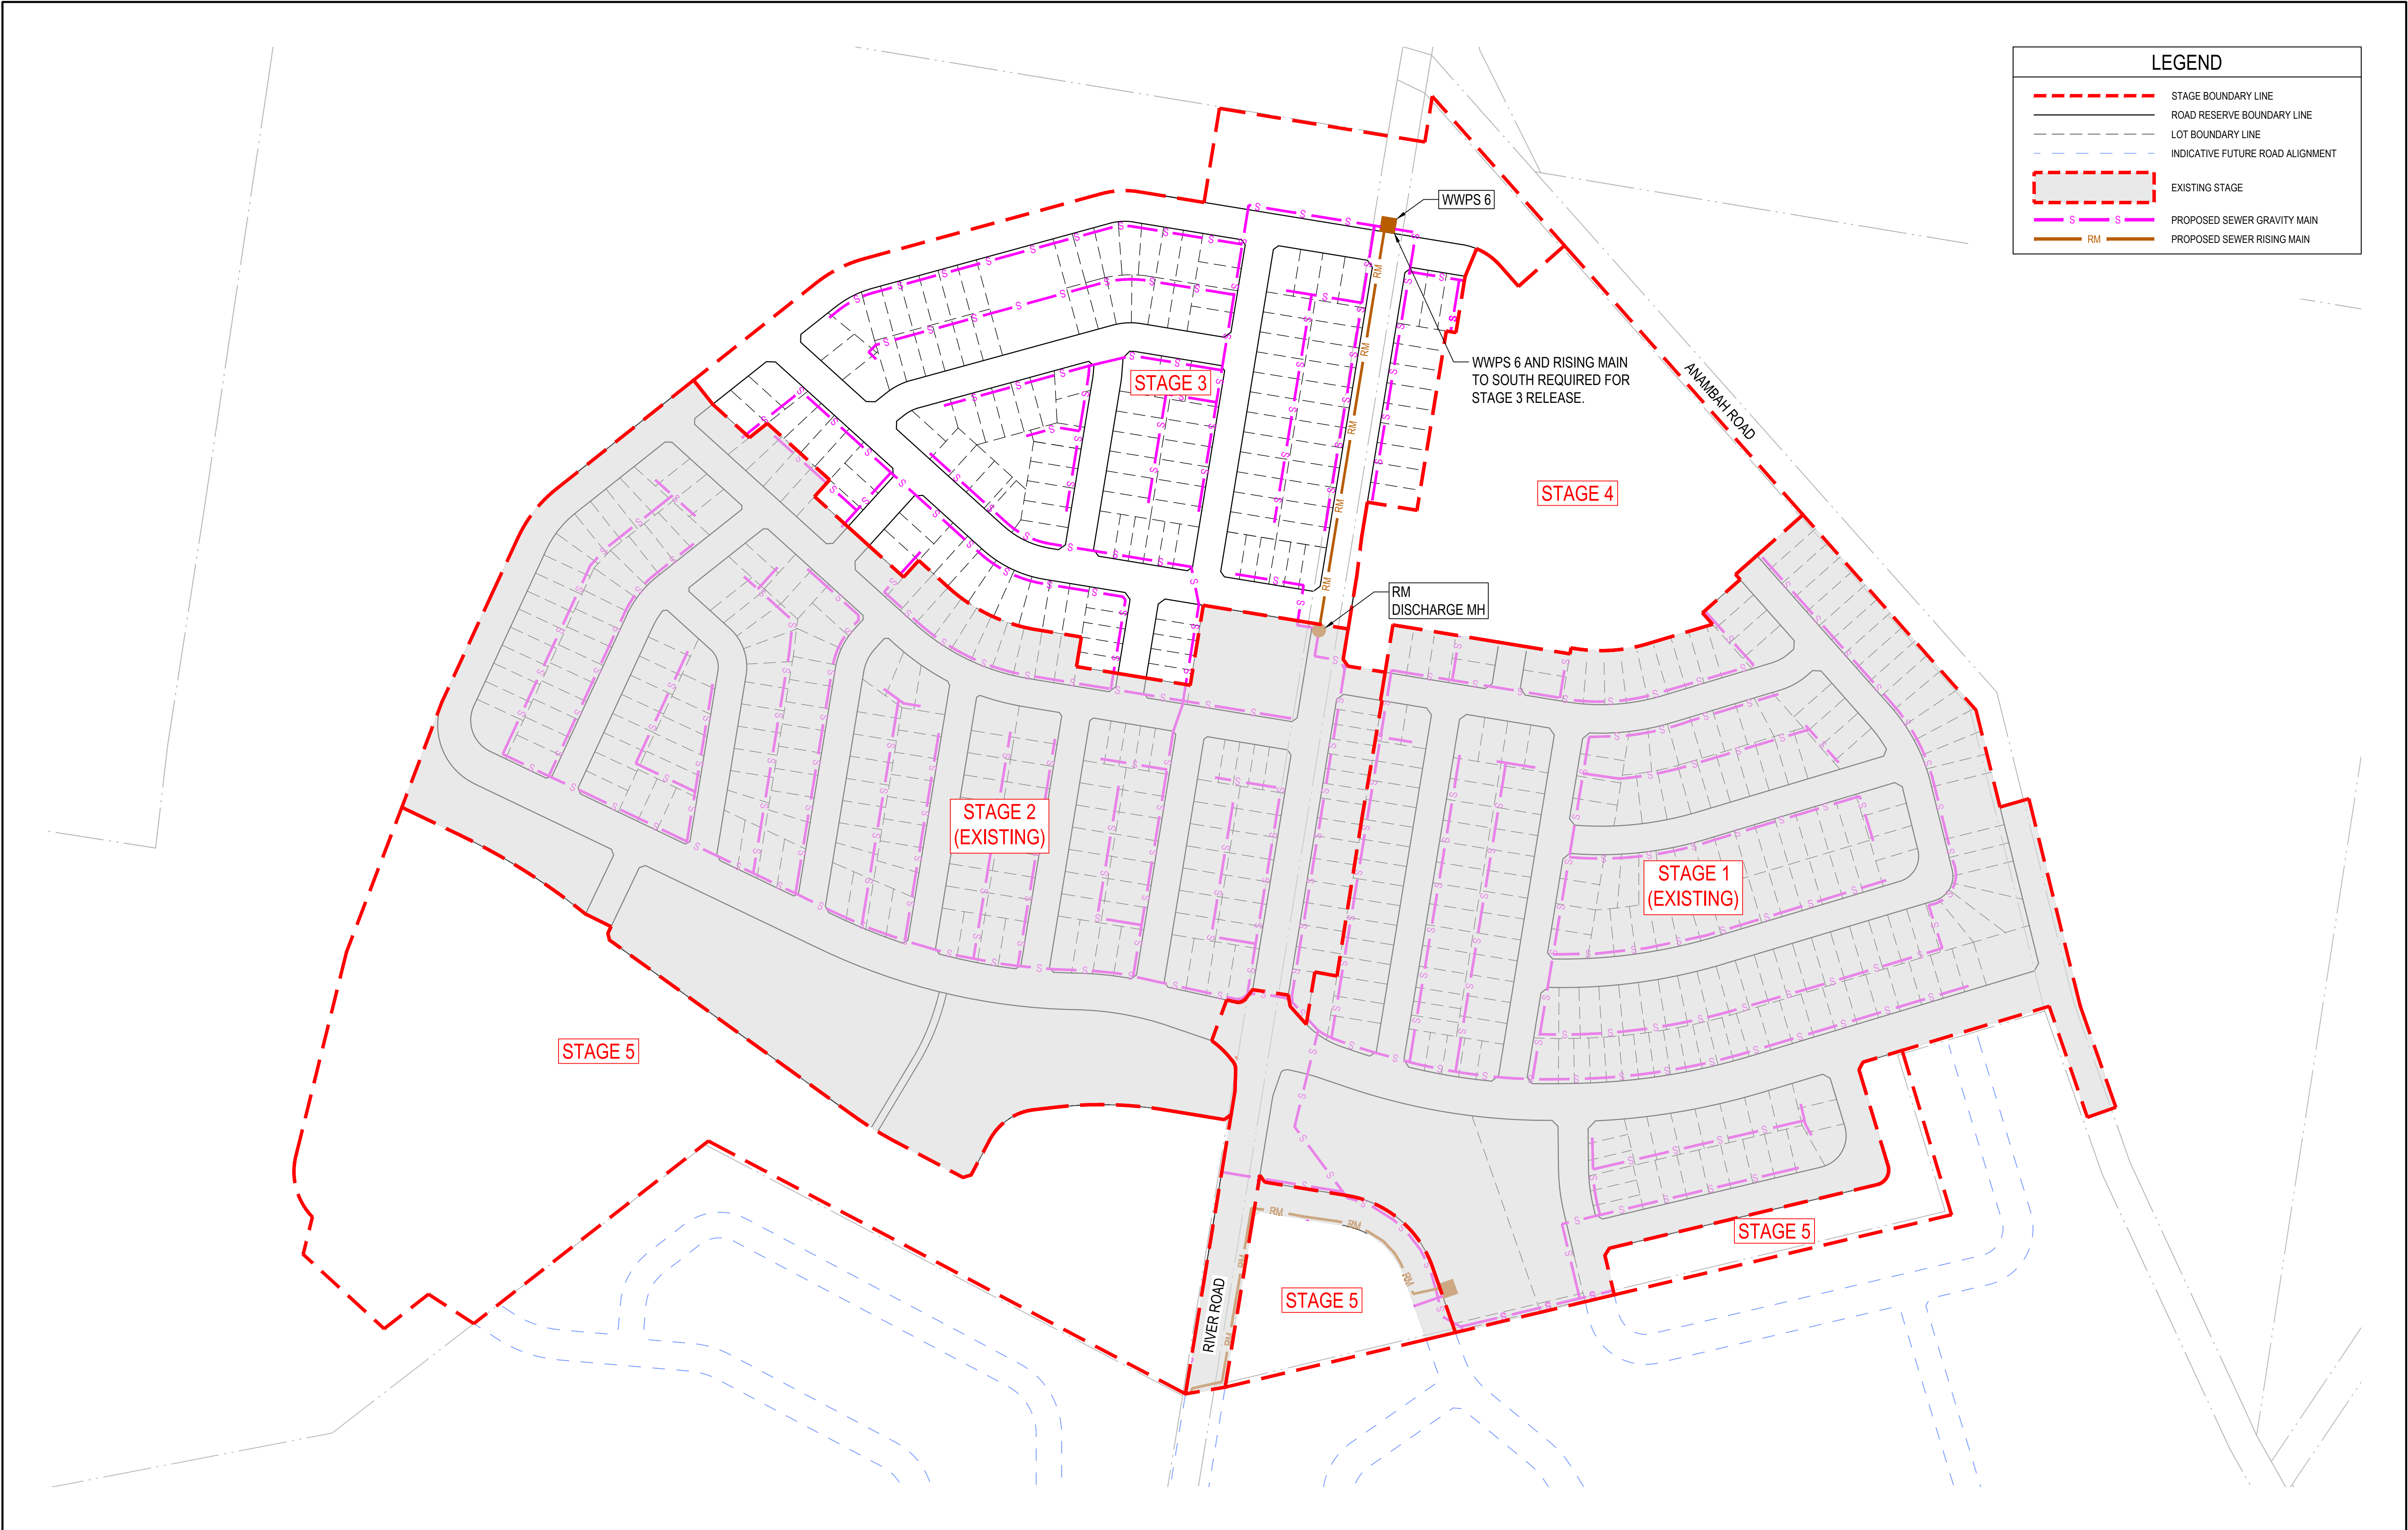



REV	DESCRIPTION	ISSD	APP	DATE	PROJECT MANAGER	CLIENT	ARCHITECT	SCALE	NORTH	PROJECT TITLE	STATUS	
A	ISSUED FOR INFORMATION	AB	AB	28.05.25	A. BROWN	<div><div>Third.i</div><div>COMMUNITIES</div></div>	<div><ul style="list-style-type: none">THIS DRAWING HAS BEEN PREPARED USING COLOUR, AND WILL BE INCOMPLETE IF COPIED TO BLACK AND WHITE.DRAWINGS ARE TO BE READ IN CONJUNCTION WITH ALL CONTRACT DOCUMENTS.THE COPYRIGHT OF THIS DRAWING REMAINS WITH GROUNDSWELL ENGINEERS PTY LTDGROUNDSWELL ACCEPTS NO RESPONSIBILITY FOR THE USABILITY, COMPLETENESS OR SCALE OF DRAWINGS TRANSFERRED ELECTRONICALLY.ALL UTILITY SERVICES INDICATED ON THE DRAWINGS ORIGINATE FROM SUPPLIED DATA OR DIA. BEFORE YOU DIG SEARCHES, AND THEREFORE THEIR ACCURACY AND COMPLETENESS IS NOT GUARANTEED</div>	<div><div>020406080m</div><div>1:2000</div></div>	<div><div>NORTH</div><div></div><div>SHEET SIZE: A1</div><div>SETOUT: TBD</div></div>	<div><div></div><div>GROUNDSWELL ENGINEERS</div><div>54 HUDSON STREET, HAMILTON NSW 2303</div></div>	ANAMBAAH RESIDENTIAL COMMUNITY	FOR INFORMATION ONLY NOT TO BE USED FOR CONSTRUCTION
B	ISSUED FOR INFORMATION	AB	AB	22.10.25	DESIGNED J. BEVITT						MAJOR INFRASTRUCTURE STAGING STAGE 03 - WASTEWATER SERVICING	REVISION
					DRAFTED C. WALKER-HEALION						250055-SK-008-A3	B
					VERIFIED TBD							
									PROJECT - SET - DRAWING - SHEET			
									250055-SK-008-A3			
									REVISION			
									B			

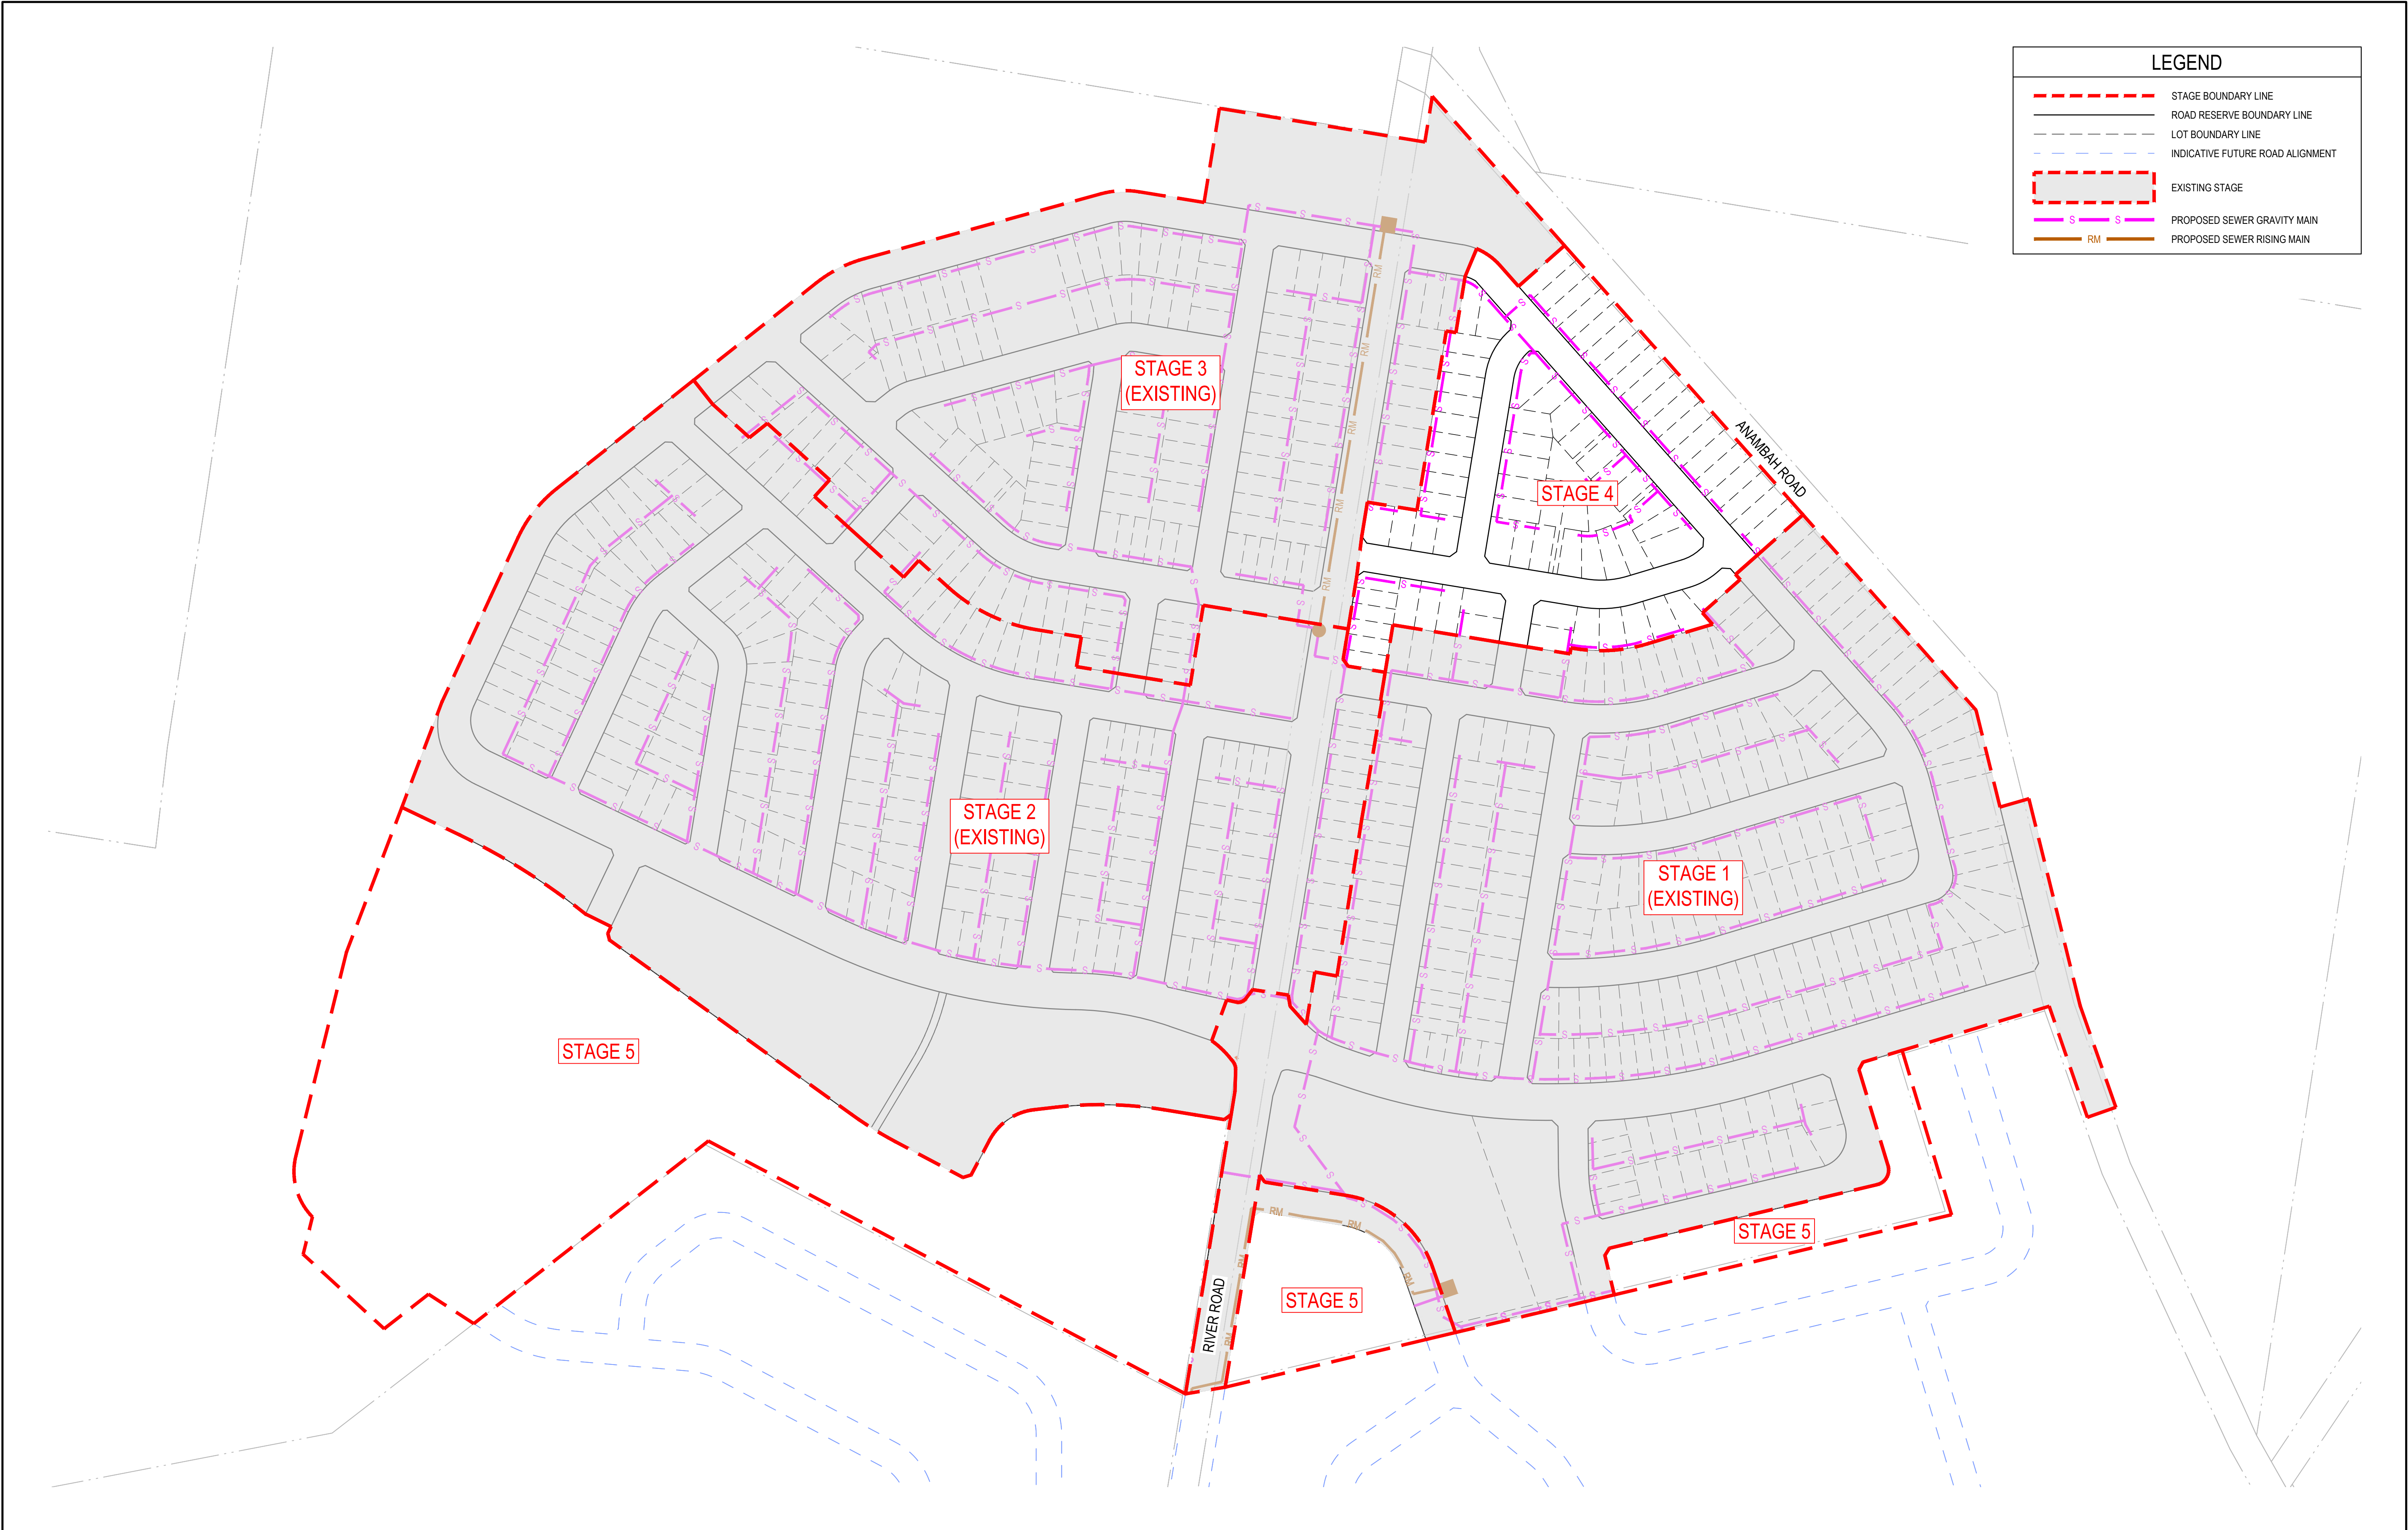

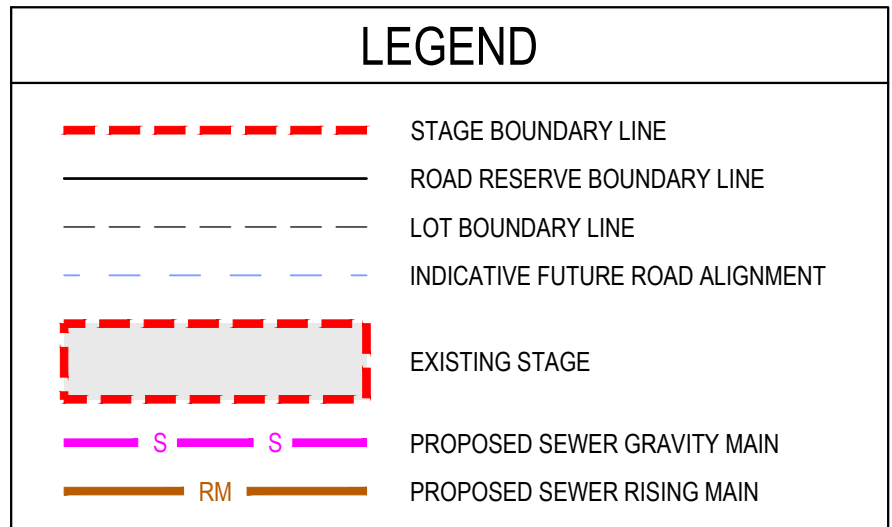

REV	DESCRIPTION	ISSD	APP	DATE	PROJECT MANAGER	CLIENT	ARCHITECT	SCALE	NORTH	PROJECT TITLE	STATUS	
A	ISSUED FOR INFORMATION	AB	AB	28.05.25	A. BROWN		<ul style="list-style-type: none">THIS DRAWING HAS BEEN PREPARED USING COLOUR, AND WILL BE INCOMPLETE IF COPIED TO BLACK AND WHITE.DRAWINGS ARE TO BE READ IN CONJUNCTION WITH ALL CONTRACT DOCUMENTS.THE COPYRIGHT OF THIS DRAWING REMAINS WITH GROUNDSWELL ENGINEERS PTY LTDGROUNDSWELL ACCEPTS NO RESPONSIBILITY FOR THE USABILITY, COMPLETENESS OR SCALE OF DRAWINGS TRANSFERRED ELECTRONICALLY.ALL UTILITY SERVICES INDICATED ON THE DRAWINGS ORIGINATE FROM SUPPLIED DATA OR DIA. BEFORE YOU DIG SEARCHES, AND THEREFORE THEIR ACCURACY AND COMPLETENESS IS NOT GUARANTEED	<div><p>1:2000</p></div> <div></div> <div>SHEET SIZE: A1 SETOUT: TBD</div>	 <p>GROUNDSWELL ENGINEERS</p> <p>54 HUDSON STREET, HAMILTON NSW 2303</p>	ANAMBAAH RESIDENTIAL COMMUNITY	FOR INFORMATION ONLY NOT TO BE USED FOR CONSTRUCTION	
B	ISSUED FOR INFORMATION	AB	AB	22.10.25	DESIGNED J. BEVITT					DRAWING TITLE	PROJECT - SET - DRAWING - SHEET	REVISION
					DRAFTED C. WALKER-HEALON					MAJOR INFRASTRUCTURE STAGING	250055-SK-008-A4	B
					VERIFIED TBD					STAGE 04 - WASTEWATER SERVICING		



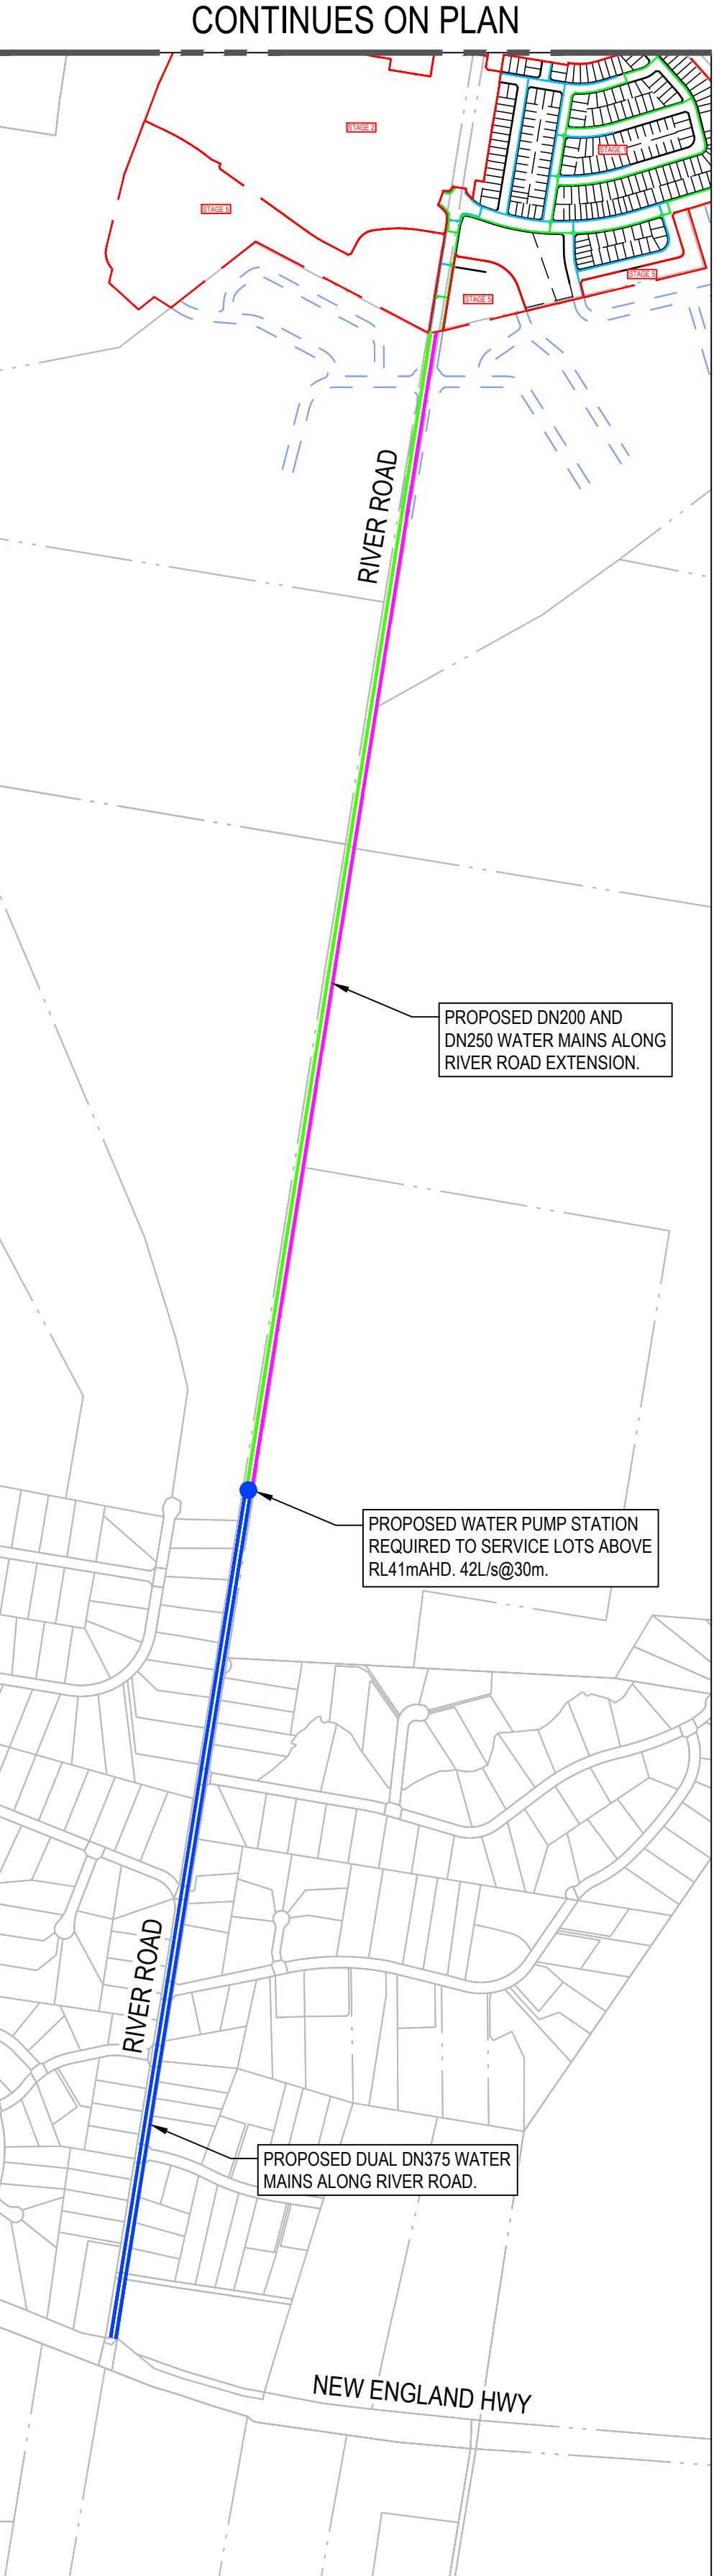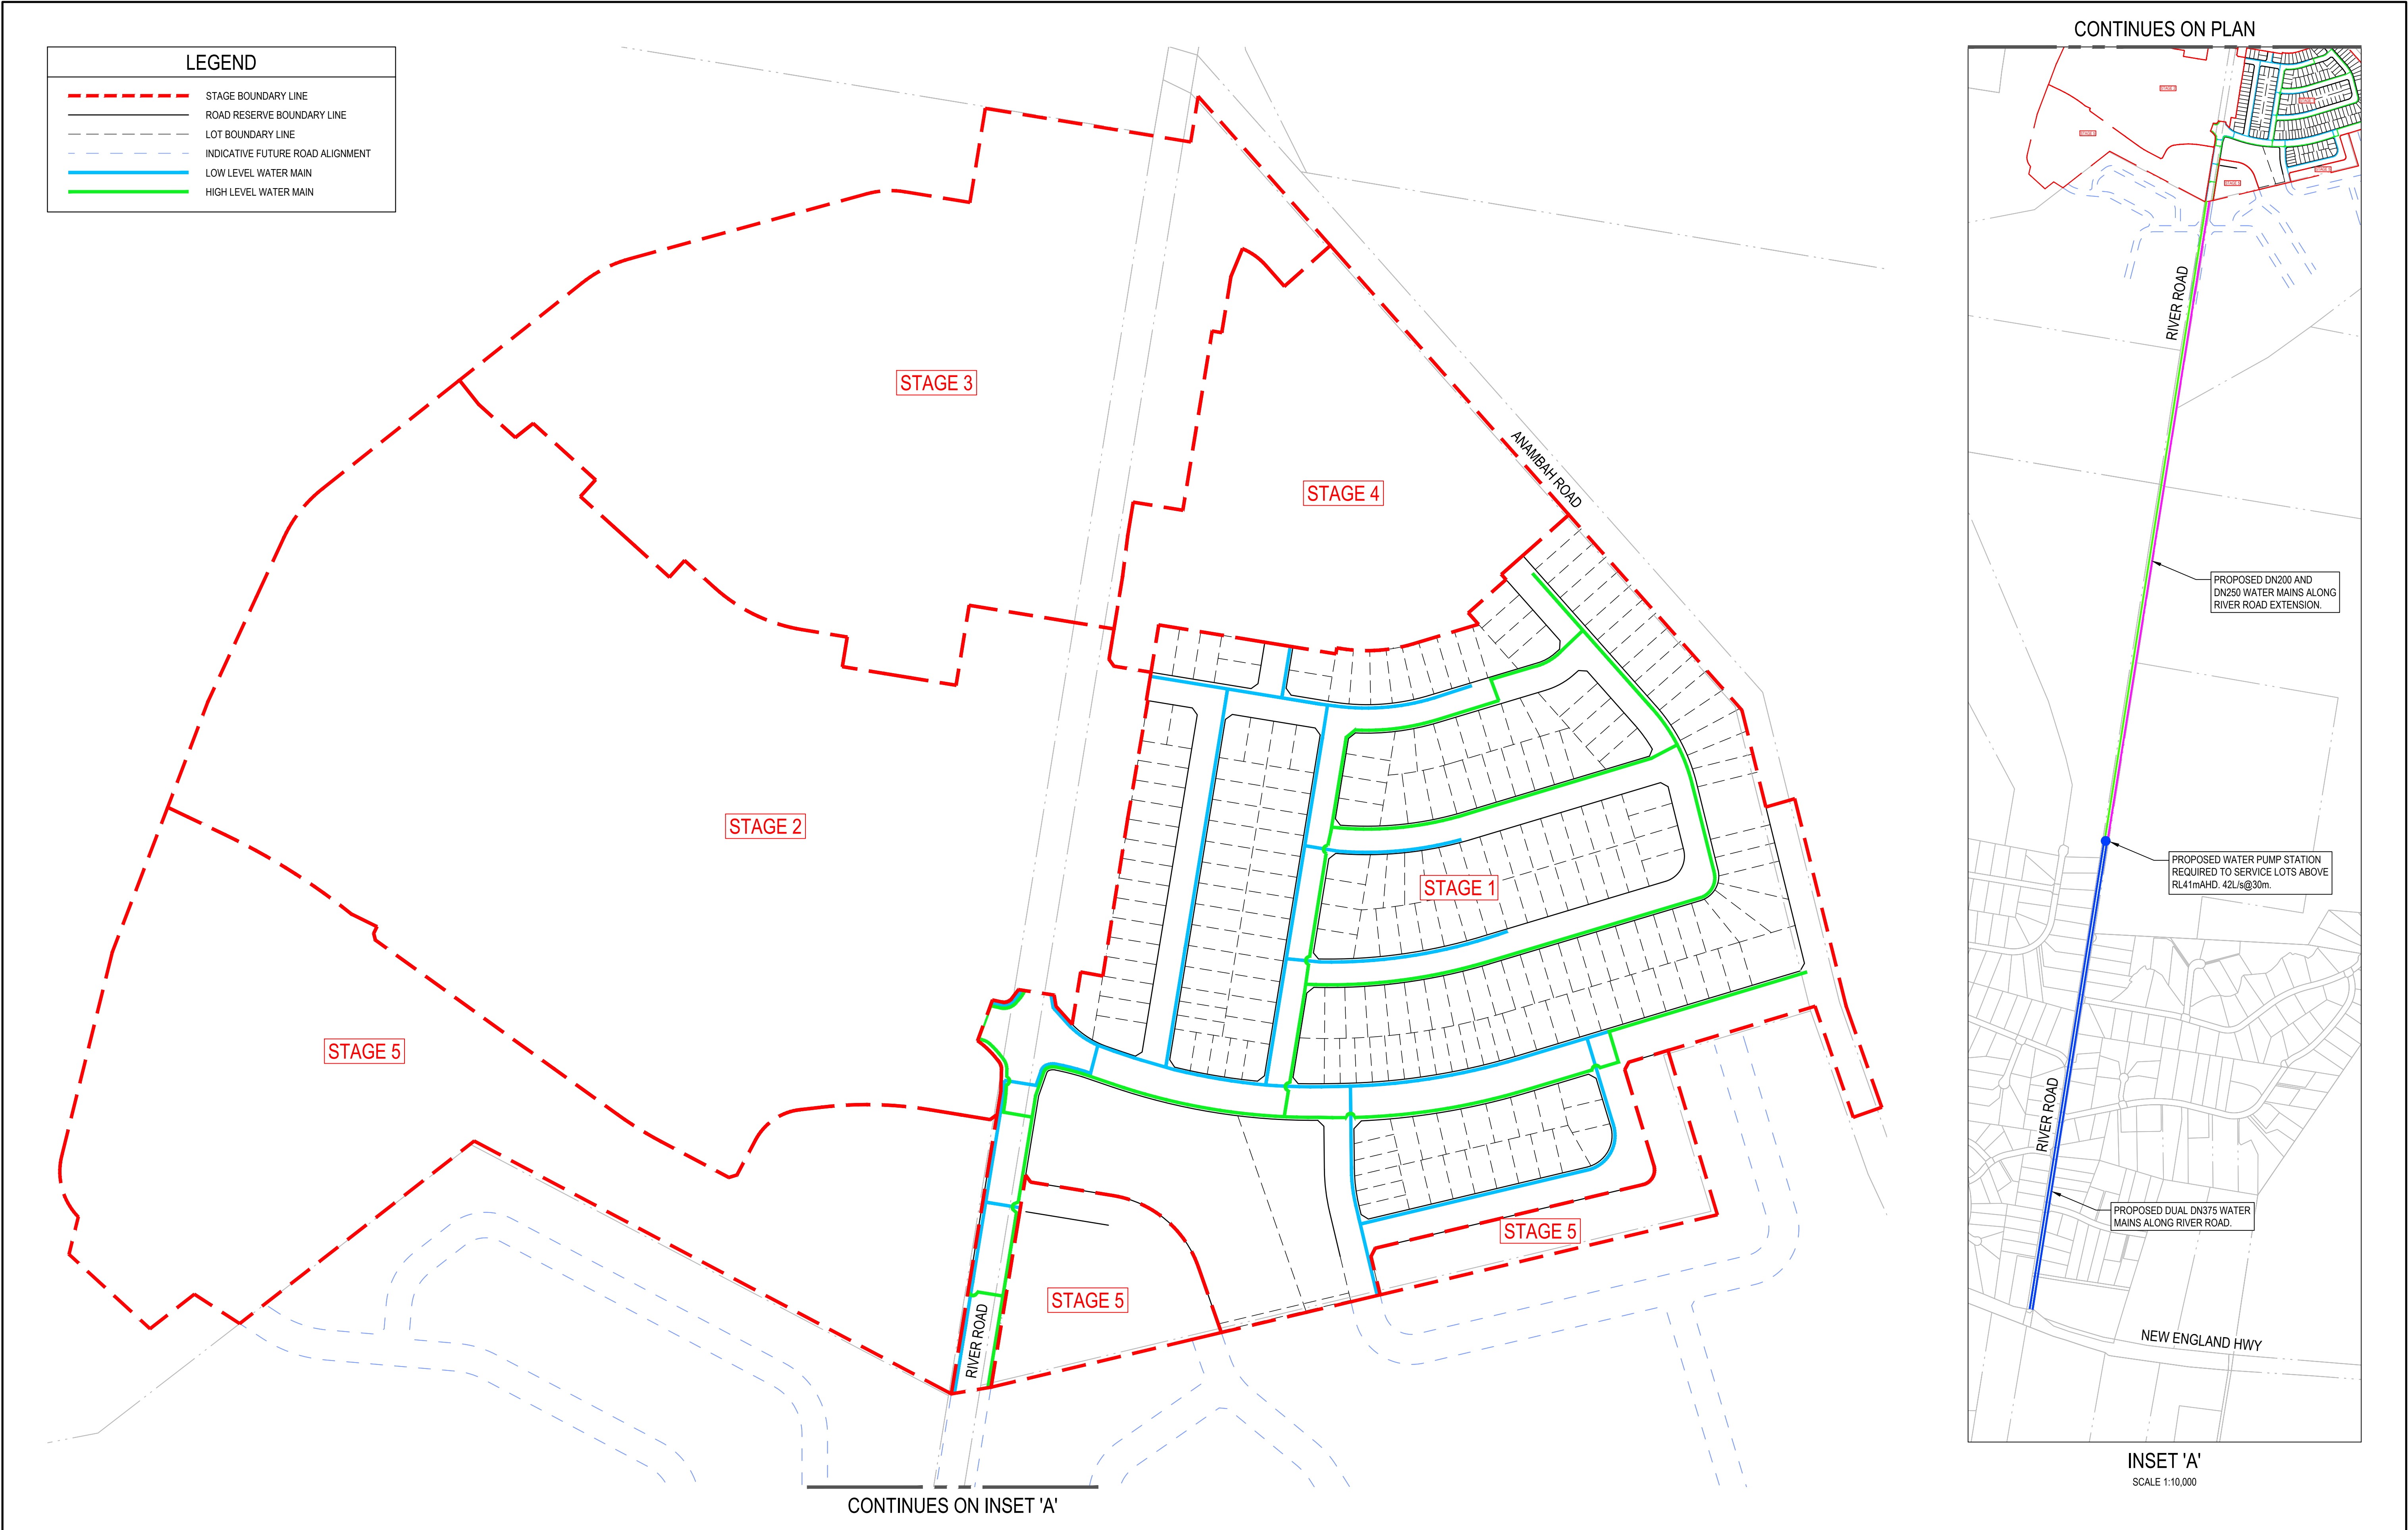



Date: 22.10.2025 12:23 PM Plotted By: ROBERT GRIEVE Found: C:\Users\Robert.Grieve\Groundswell Engineering\Intranet - Documents\Projects\250055 Anambah Rd Land Release\G Drawings\Civil\1. Sketches\SK-008 Service Coordination Plans\250055-SK-008-A5.dwg



REV	DESCRIPTION	ISSD	APP	DATE	PROJECT MANAGER	CLIENT	ARCHITECT	SCALE	NORTH	PROJECT TITLE	STATUS	
A	ISSUED FOR INFORMATION	AB	AB	28.05.25	A. BROWN	<div><div>Third.i</div><div>COMMUNITIES</div></div>	<div><ul style="list-style-type: none">THIS DRAWING HAS BEEN PREPARED USING COLOUR, AND WILL BE INCOMPLETE IF COPIED TO BLACK AND WHITE.DRAWINGS ARE TO BE READ IN CONJUNCTION WITH ALL CONTRACT DOCUMENTS.THE COPYRIGHT OF THIS DRAWING REMAINS WITH GROUNDSWELL ENGINEERS PTY LTDGROUNDSWELL ACCEPTS NO RESPONSIBILITY FOR THE USABILITY, COMPLETENESS OR SCALE OF DRAWINGS TRANSFERRED ELECTRONICALLY.ALL UTILITY SERVICES INDICATED ON THE DRAWINGS ORIGINATE FROM SUPPLIED DATA OR DIA. BEFORE YOU DIG SEARCHES, AND THEREFORE THEIR ACCURACY AND COMPLETENESS IS NOT GUARANTEED</div>	<div><div>0 20 40 60 80m</div><div>1:2000</div><div><div>0 100 200 300 400m</div><div>1:10000</div></div></div>	<div><div>NORTH</div><div></div><div><div>SHEET SIZE A1</div><div>SETOUT TBD</div></div></div>	<div><div></div><div>GROUNDSWELL ENGINEERS</div><div>54 HUDSON STREET, HAMILTON NSW 2303</div></div>	ANAMBAAH RESIDENTIAL COMMUNITY	FOR INFORMATION ONLY NOT TO BE USED FOR CONSTRUCTION
B	ISSUED FOR INFORMATION	AB	AB	22.10.25	DESIGNED J. BEVITT							
					DRAFTED C. WALKER-HEALION							
					VERIFIED TBD							
										DRAWING TITLE MAJOR INFRASTRUCTURE STAGING STAGE 01 - WATER SERVICING	PROJECT - SET - DRAWING - SHEET 250055-SK-008-B1	REVISION B







LEGEND	
	STAGE BOUNDARY LINE
	ROAD RESERVE BOUNDARY LINE
	LOT BOUNDARY LINE
	INDICATIVE FUTURE ROAD ALIGNMENT
	EXISTING STAGE
	LOW LEVEL WATER MAIN
	HIGH LEVEL WATER MAIN


REV	DESCRIPTION	ISSD	APP	DATE	PROJECT MANAGER	CLIENT	ARCHITECT	SCALE	NORTH	PROJECT TITLE	STATUS	
A	ISSUED FOR INFORMATION	AB	AB	28.05.25	A. BROWN			 1:2000	 SHEET SIZE A1 SETOUT TBD	ANAMBAAH RESIDENTIAL COMMUNITY	FOR INFORMATION ONLY NOT TO BE USED FOR CONSTRUCTION	
B	ISSUED FOR INFORMATION	AB	AB	22.10.25	J. BEVITT					DRAWING TITLE		REVISION
					DRAFTED C. WALKER-HEALION					MAJOR INFRASTRUCTURE STAGING STAGE 02 - WATER SERVICING	250055-SK-008-B2	B
					VERIFIED TBD							



REV	DESCRIPTION	ISSD	APP	DATE	PROJECT MANAGER	CLIENT	ARCHITECT	SCALE	NORTH	PROJECT TITLE	STATUS		
A	ISSUED FOR INFORMATION	AB	AB	28.05.25	A. BROWN	<div><div>Third.i</div><div>COMMUNITIES</div></div>	<div><ul style="list-style-type: none">THIS DRAWING HAS BEEN PREPARED USING COLOUR, AND WILL BE INCOMPLETE IF COPIED TO BLACK AND WHITE.DRAWINGS ARE TO BE READ IN CONJUNCTION WITH ALL CONTRACT DOCUMENTS.THE COPYRIGHT OF THIS DRAWING REMAINS WITH GROUNDSWELL ENGINEERS PTY LTDGROUNDSWELL ACCEPTS NO RESPONSIBILITY FOR THE USABILITY, COMPLETENESS OR SCALE OF DRAWINGS TRANSFERRED ELECTRONICALLY.ALL UTILITY SERVICES INDICATED ON THE DRAWINGS ORIGINATE FROM SUPPLIED DATA OR DIA. BEFORE YOU DIG SEARCHES, AND THEREFORE THEIR ACCURACY AND COMPLETENESS IS NOT GUARANTEED</div>	<div><div>020406080m</div><div>1:2000</div></div>	<div><div><div></div></div><div>SHEET SIZE A1</div><div>SETOUT TBD</div></div>	ANAMBAAH RESIDENTIAL COMMUNITY	FOR INFORMATION ONLY NOT TO BE USED FOR CONSTRUCTION		
B	ISSUED FOR INFORMATION	AB	AB	22.10.25	DESIGNED J. BEVITT							DRAWING TITLE	REVISION
					DRAFTED C. WALKER-HEALION							MAJOR INFRASTRUCTURE STAGING STAGE 03 - WATER SERVICING	
					VERIFIED TBD							250055-SK-008-B3	B
												54 HUDSON STREET, HAMILTON NSW 2303	



REV	DESCRIPTION	ISSD	APP	DATE	PROJECT MANAGER	CLIENT	ARCHITECT	SCALE	NORTH	PROJECT TITLE	STATUS	
A	ISSUED FOR INFORMATION	AB	AB	28.05.25	A. BROWN			 1:2000		ANAMBAAH RESIDENTIAL COMMUNITY	FOR INFORMATION ONLY NOT TO BE USED FOR CONSTRUCTION	
B	ISSUED FOR INFORMATION	AB	AB	22.10.25	DESIGNED					J. BEVITT		
					DRAFTED					C. WALKER-HEALON		
					VERIFIED					TBD		
										DRAWING TITLE	PROJECT - SET - DRAWING - SHEET	REVISION
										MAJOR INFRASTRUCTURE STAGING STAGE 04 - WATER SERVICING	250055-SK-008-B4	B

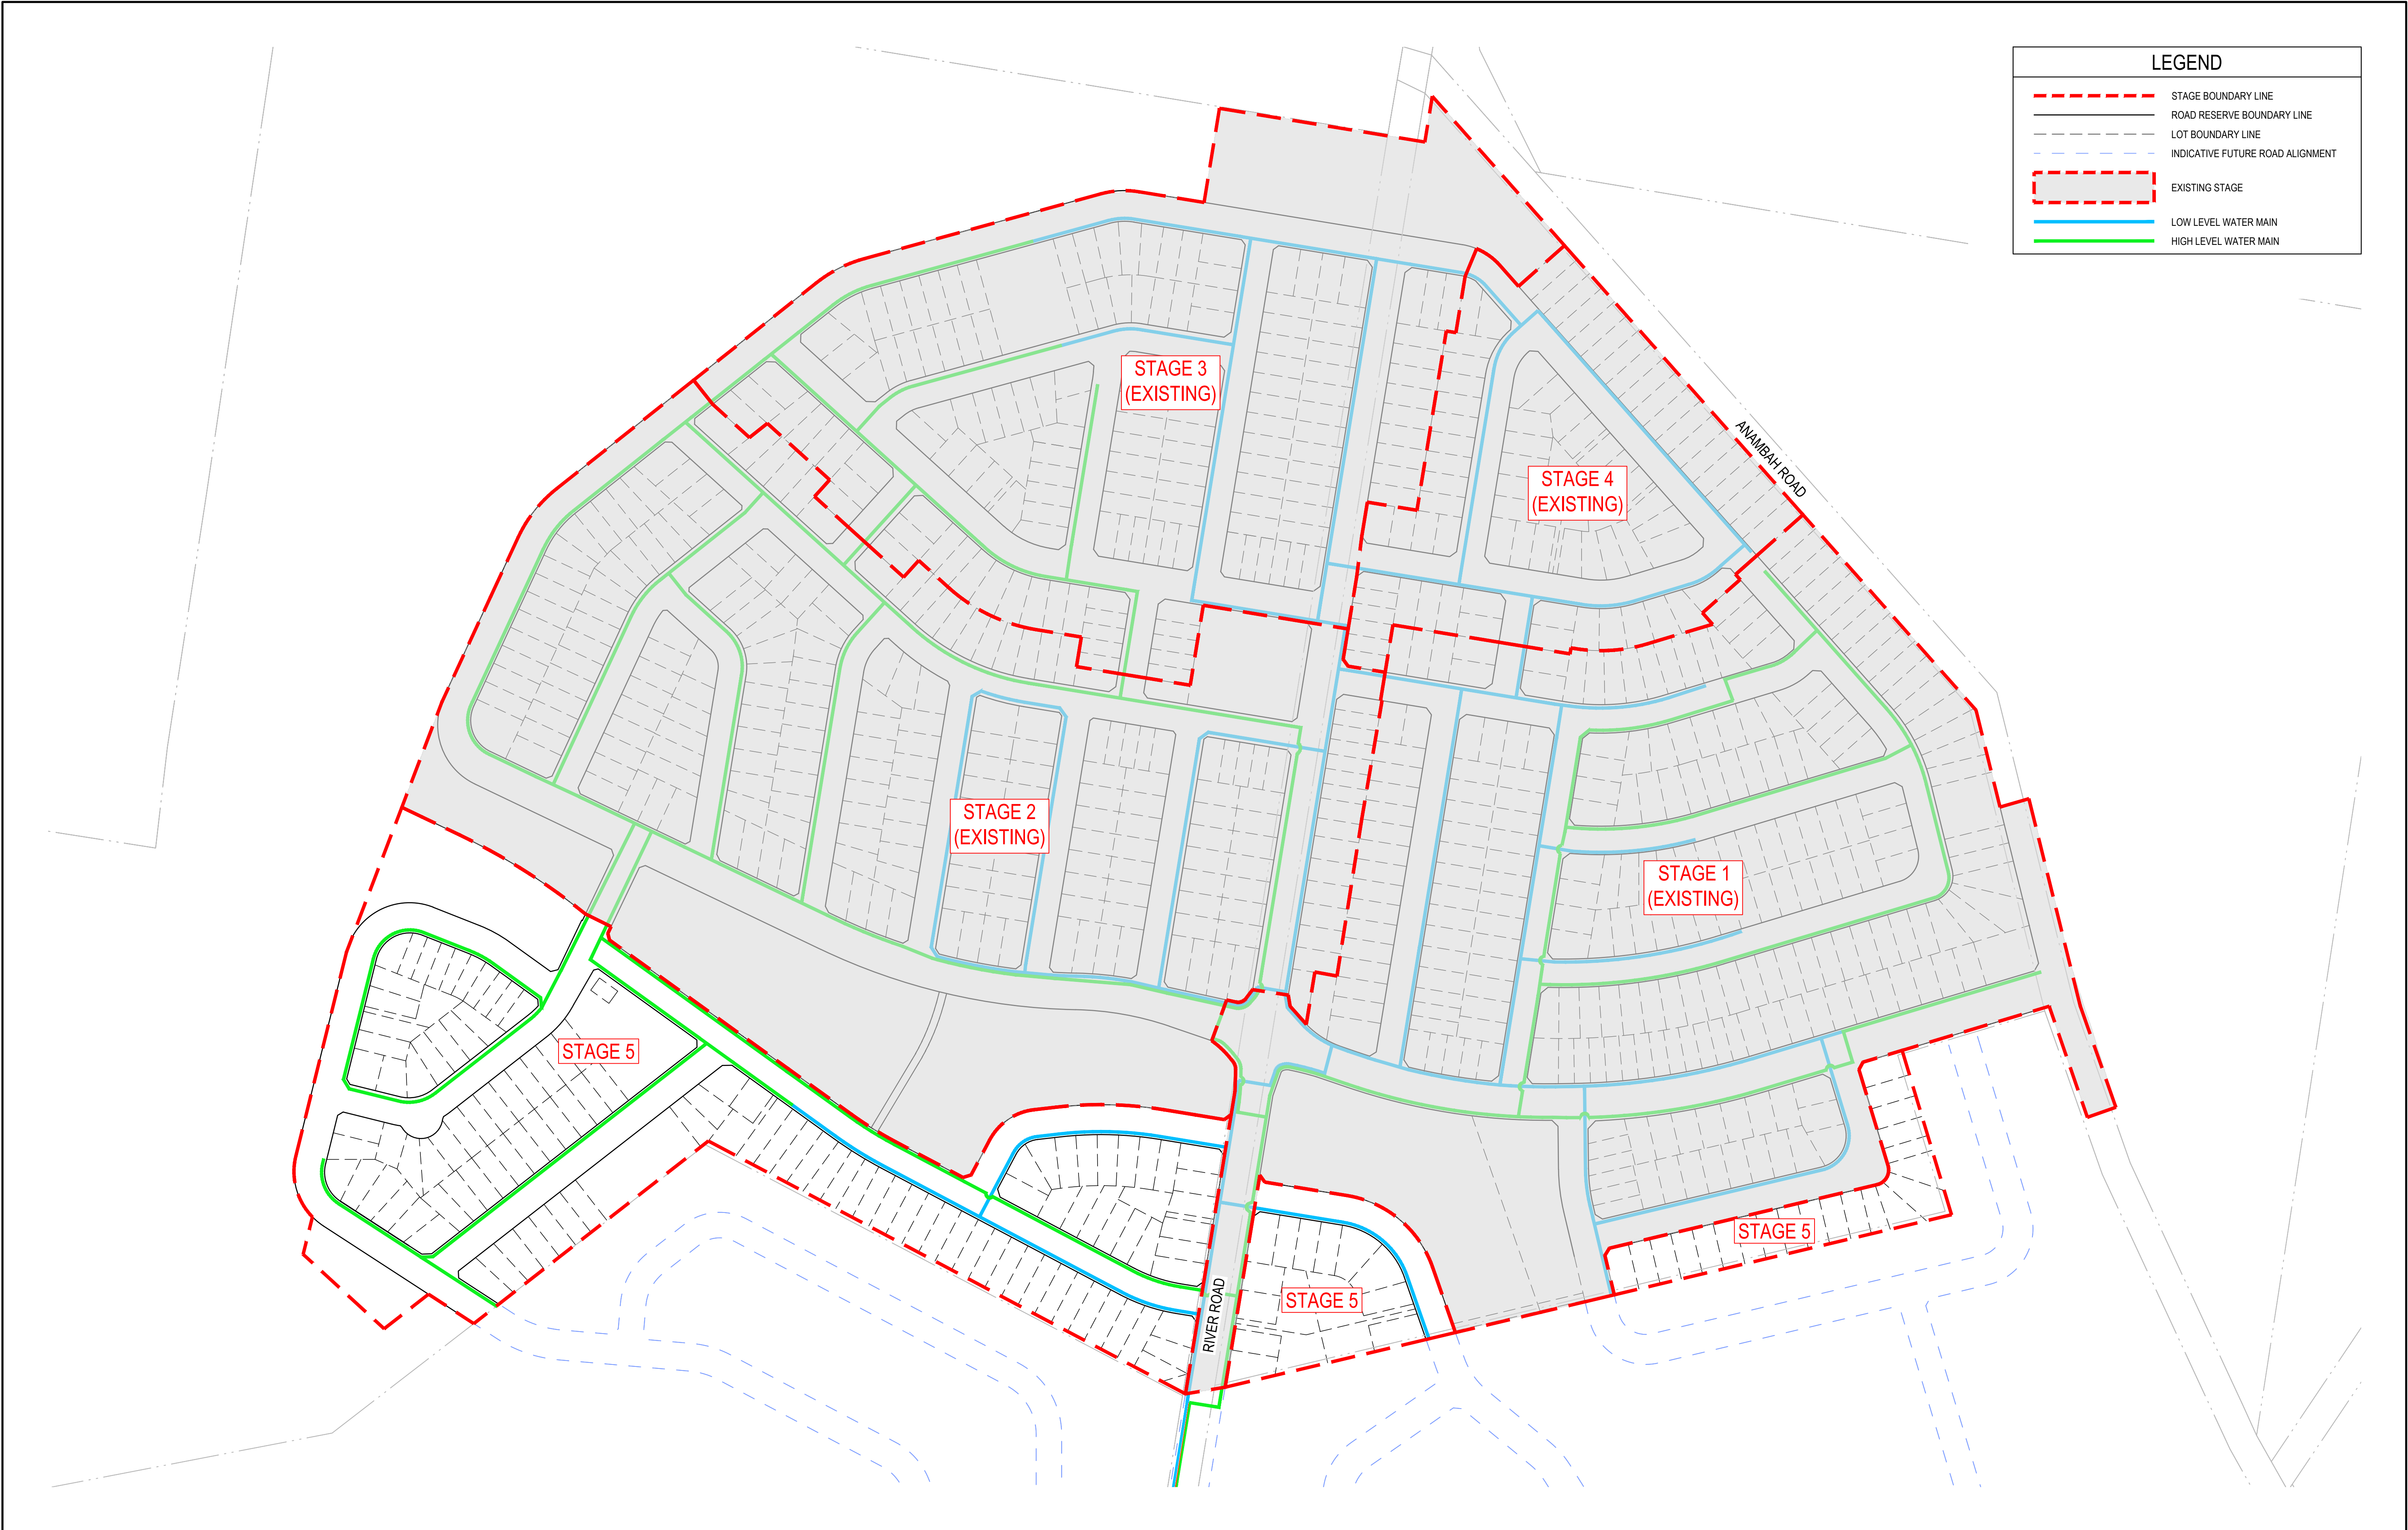

REV	DESCRIPTION	ISSD	APP	DATE	PROJECT MANAGER	CLIENT	ARCHITECT	SCALE	NORTH	PROJECT TITLE	STATUS	
A	ISSUED FOR INFORMATION	AB	AB	28.05.25	A. BROWN	<div><div>Third.i</div><div>COMMUNITIES</div></div>	<div><ul style="list-style-type: none">THIS DRAWING HAS BEEN PREPARED USING COLOUR, AND WILL BE INCOMPLETE IF COPIED TO BLACK AND WHITE.DRAWINGS ARE TO BE READ IN CONJUNCTION WITH ALL CONTRACT DOCUMENTS.THE COPYRIGHT OF THIS DRAWING REMAINS WITH GROUNDSWELL ENGINEERS PTY LTDGROUNDSWELL ACCEPTS NO RESPONSIBILITY FOR THE USABILITY, COMPLETENESS OR SCALE OF DRAWINGS TRANSFERRED ELECTRONICALLY.ALL UTILITY SERVICES INDICATED ON THE DRAWINGS ORIGINATE FROM SUPPLIED DATA OR DIA. BEFORE YOU DIG SEARCHES, AND THEREFORE THEIR ACCURACY AND COMPLETENESS IS NOT GUARANTEED</div>	<div><div>020406080m</div><div>1:2000</div></div>	<div><div>NORTH</div><div></div><div>SHEET SIZE: A1</div><div>SETOUT: TBD</div></div>	<div><div></div><div>GROUNDSWELL ENGINEERS</div><div>54 HUDSON STREET, HAMILTON NSW 2303</div></div>	ANAMBAAH RESIDENTIAL COMMUNITY	FOR INFORMATION ONLY NOT TO BE USED FOR CONSTRUCTION
B	ISSUED FOR INFORMATION	AB	AB	22.10.25	DESIGNED J. BEVITT						MAJOR INFRASTRUCTURE STAGING STAGE 05 - WATER SERVICING	250055-SK-008-B5
					DRAFTED C. WALKER-HEALON							
					VERIFIED TBD							

LEGEND

STAGE BOUNDARY LINE



ROAD RESERVE BOUNDARY LINE

LOT BOUNDARY LINE

INDICATIVE FUTURE ROAD ALIGNMENT

INDICATIVE HIGH VOLTAGE ELECTRICAL CABLE ROUTE (EXACT LOCATION TO BE CONFIRMED AS PART OF DETAILED DESIGN)

INDICATIVE SUBSTATION LOCATION (EXACT LOCATION TO BE CONFIRMED AS PART OF DETAILED DESIGN)

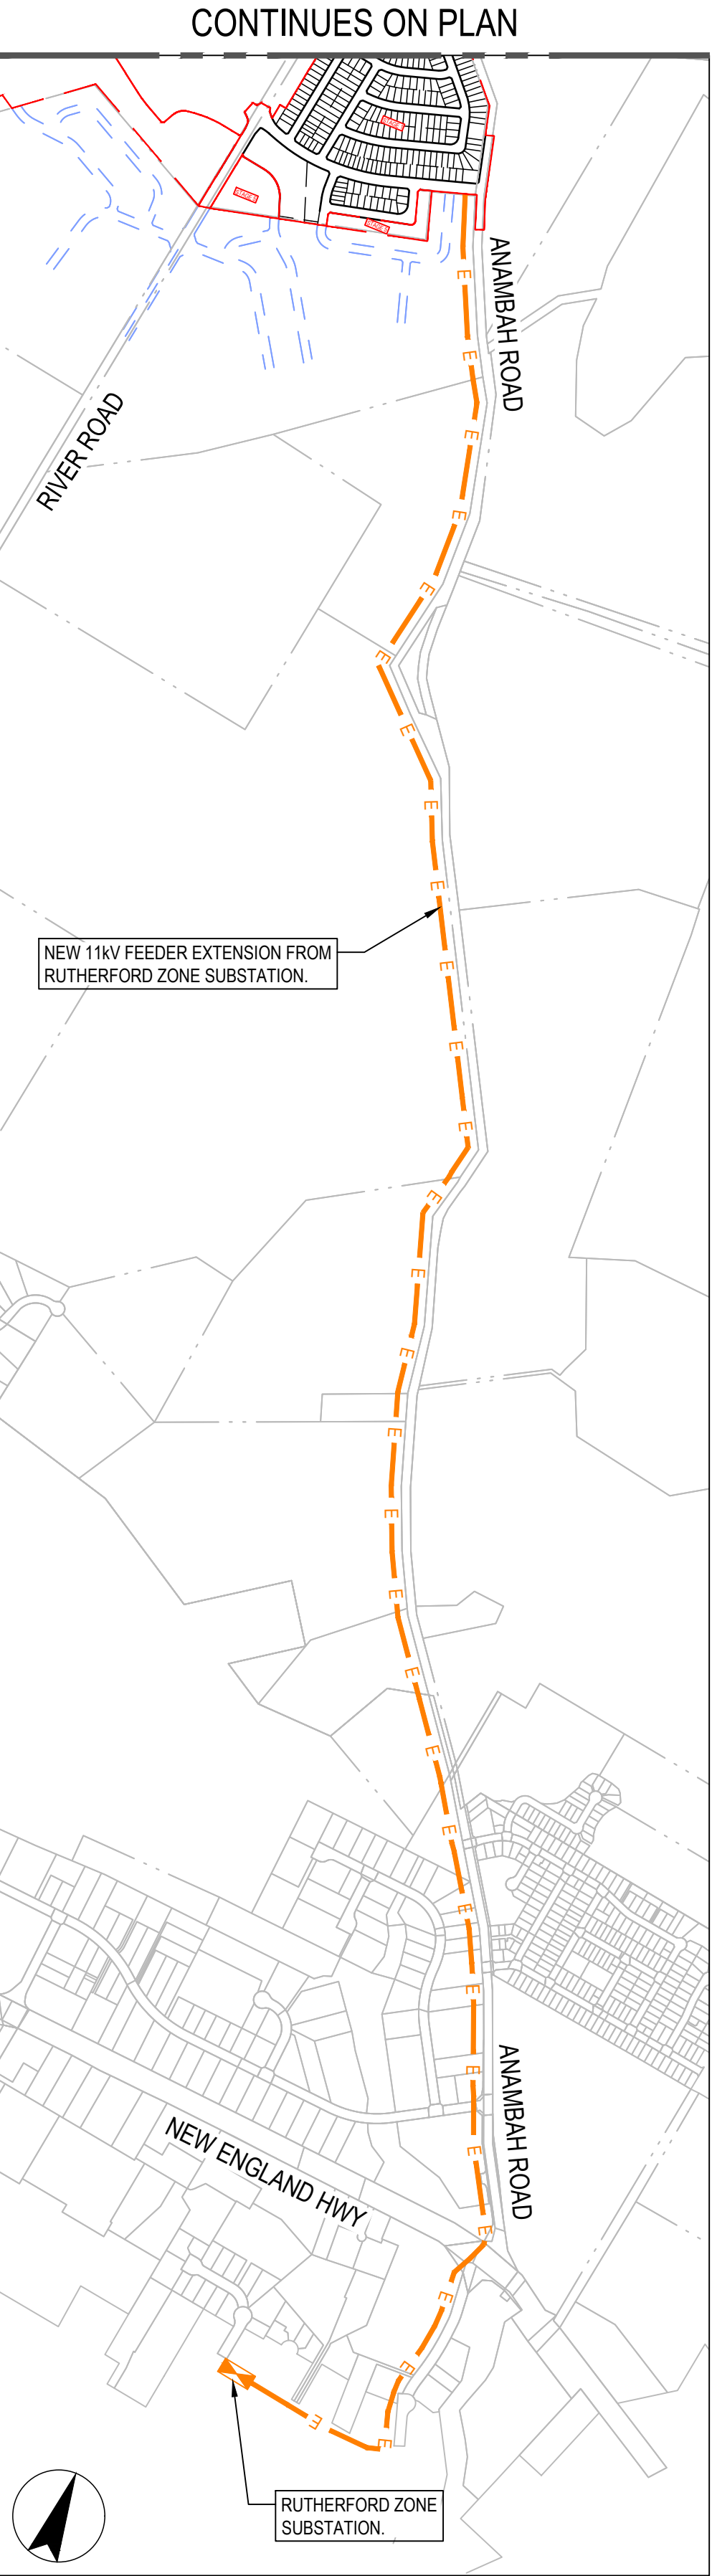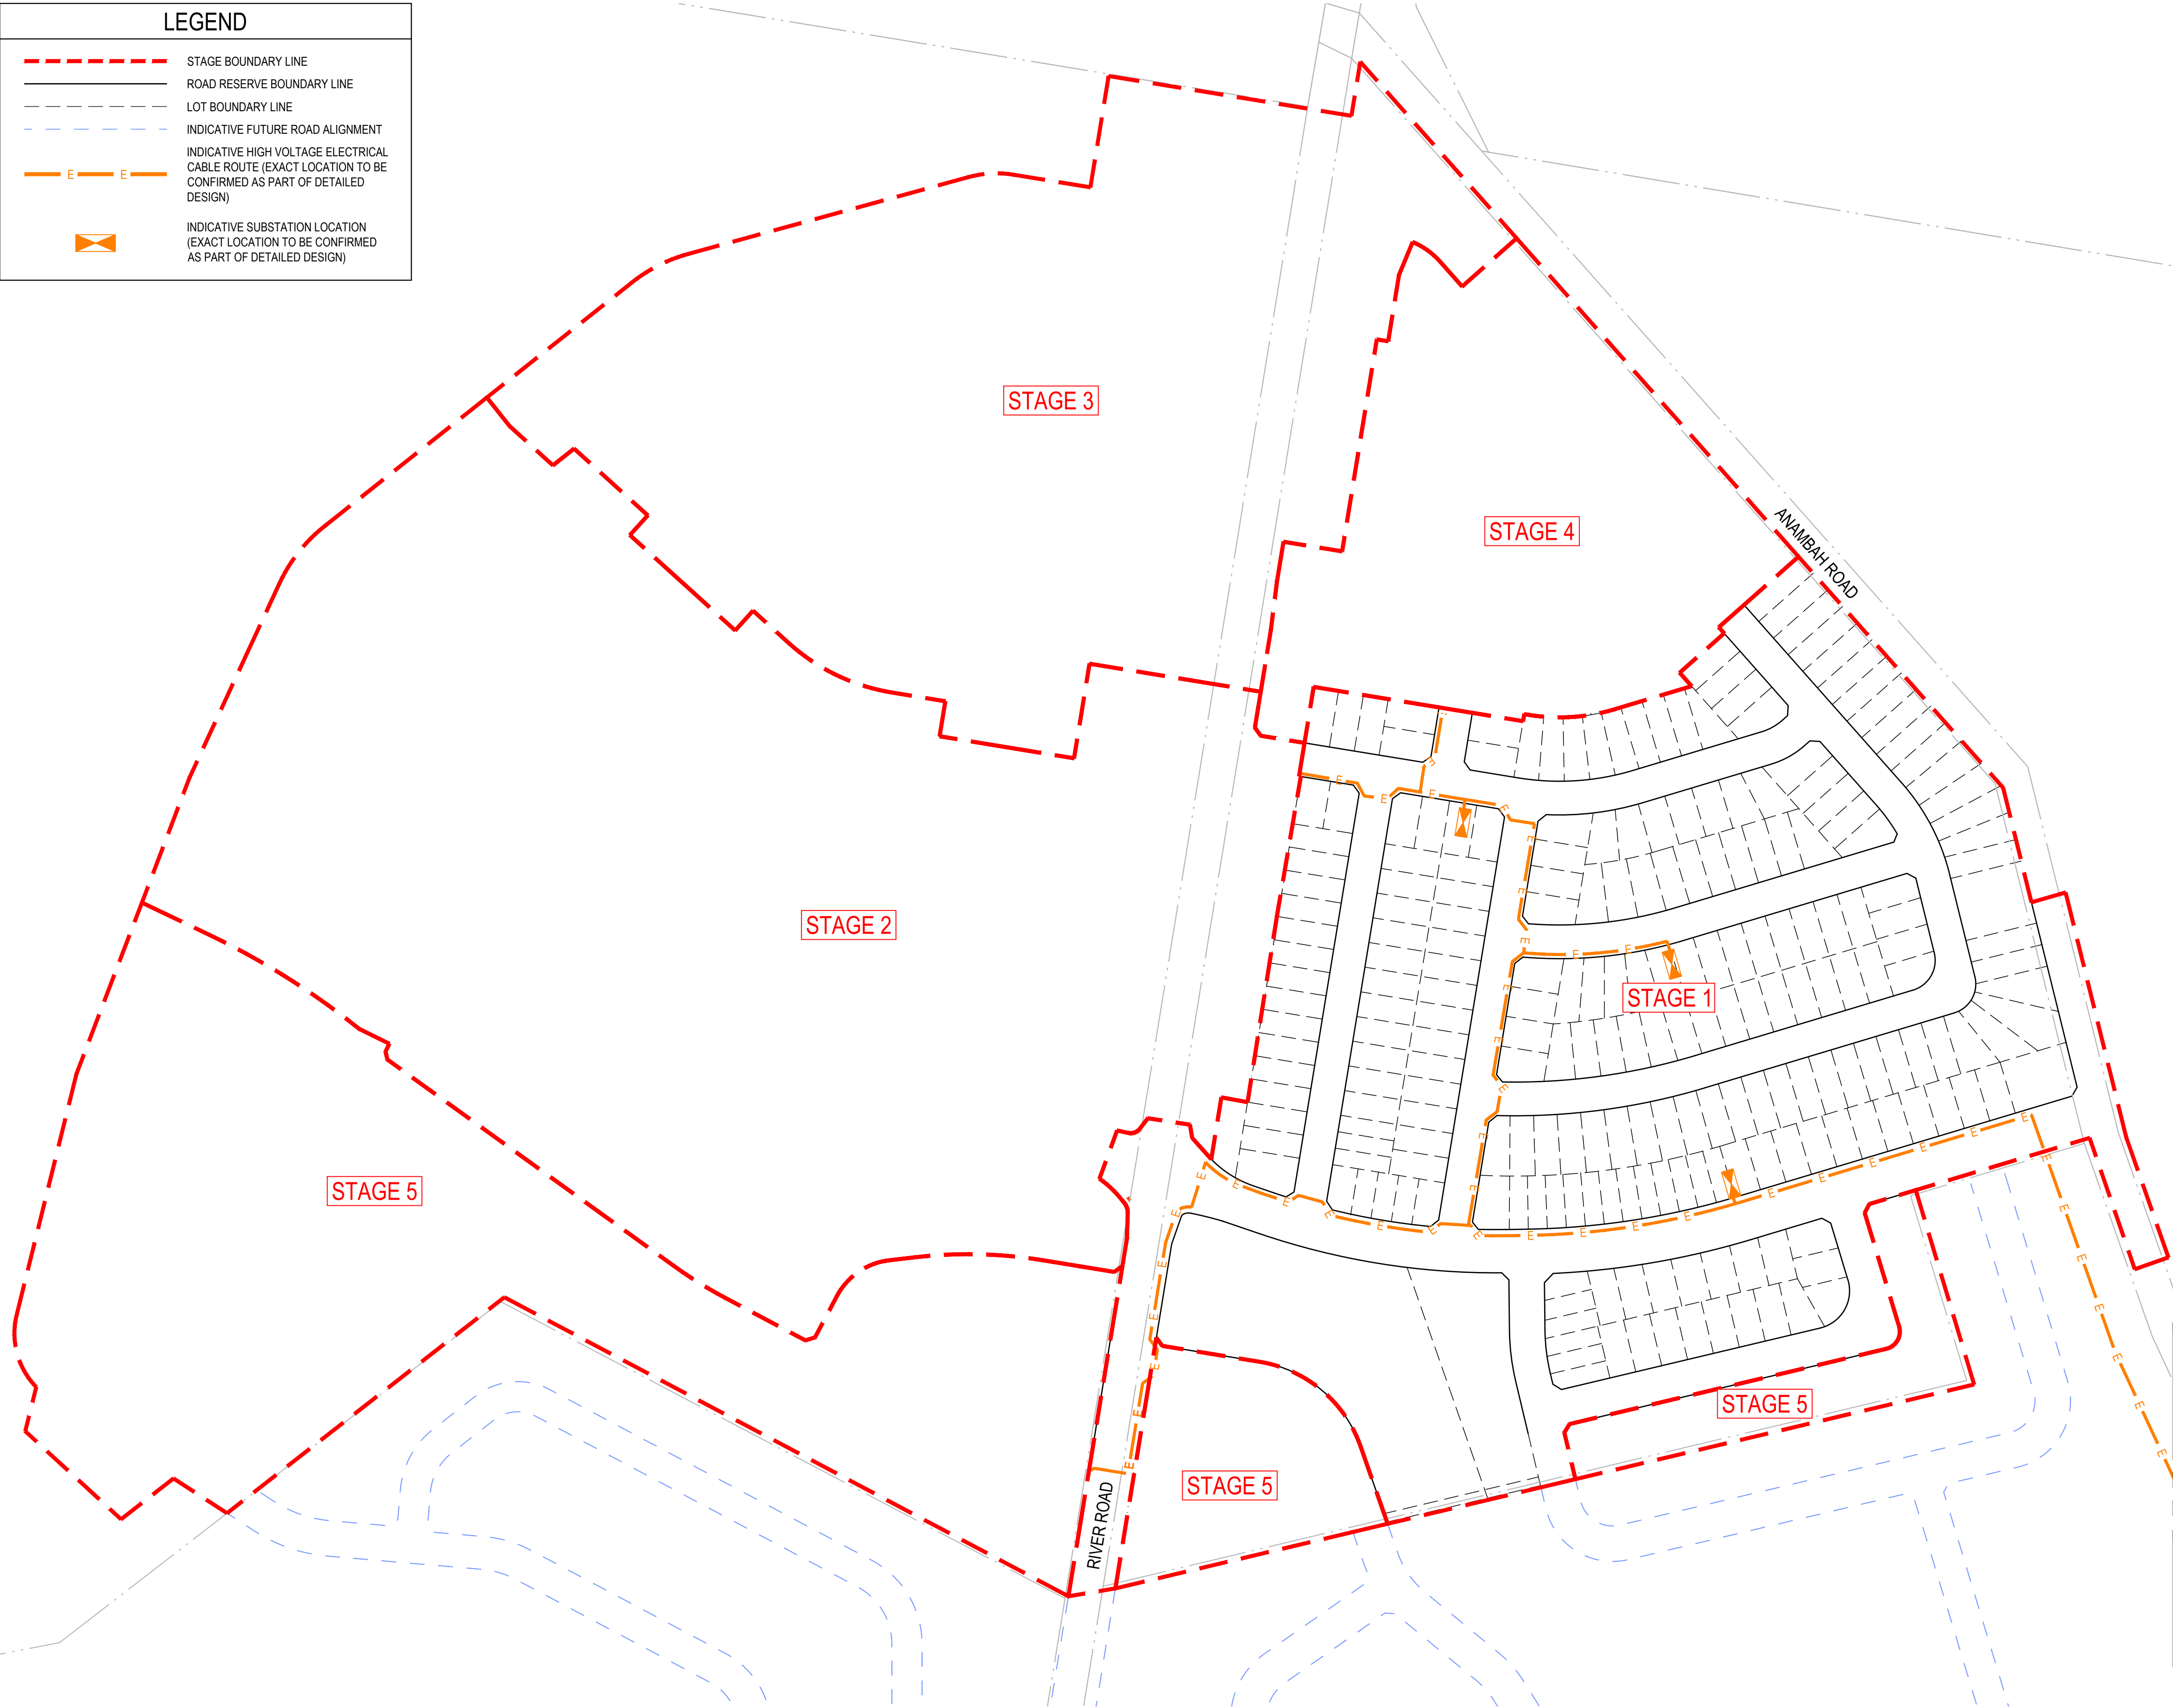

INSET 'A'
NOT TO SCALE

REV	DESCRIPTION	ISSD	APP	DATE	PROJECT MANAGER
A	ISSUED FOR INFORMATION	AB	AB	28.05.25	A. BROWN
B	ISSUED FOR INFORMATION	AB	AB	22.10.25	DESIGNED J. BEVITT
					DRAFTED C. WALKER-HEALION
					VERIFIED TBD


CLIENT

ARCHITECT

Third.i

COMMUNITIES

- THIS DRAWING HAS BEEN PREPARED USING COLOUR, AND WILL BE INCOMPLETE IF COPIED TO BLACK AND WHITE.
- DRAWINGS ARE TO BE READ IN CONJUNCTION WITH ALL CONTRACT DOCUMENTS.
- THE COPYRIGHT OF THIS DRAWING REMAINS WITH GROUNDSWELL ENGINEERS PTY LTD
- GROUNDSWELL ACCEPTS NO RESPONSIBILITY FOR THE USABILITY, COMPLETENESS OR SCALE OF DRAWINGS TRANSFERRED ELECTRONICALLY.
- ALL UTILITY SERVICES INDICATED ON THE DRAWINGS ORIGINATE FROM SUPPLIED DATA OR DIA. BEFORE YOU DIG SEARCHES, AND THEREFORE THEIR ACCURACY AND COMPLETENESS IS NOT GUARANTEED

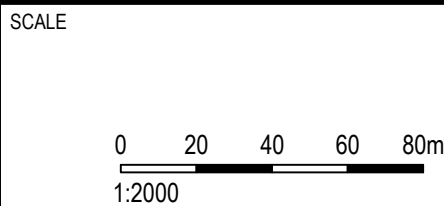

NORTH

SHEET SIZE A1

SETOUT TBD

GROUNDSWELL ENGINEERS

54 HUDSON STREET, HAMILTON NSW 2303

PROJECT TITLE

ANAMBAH RESIDENTIAL COMMUNITY

DRAWING TITLE

MAJOR INFRASTRUCTURE STAGING
STAGE 01 - ELECTRICAL SERVICING

STATUS

FOR INFORMATION ONLY
NOT TO BE USED FOR CONSTRUCTION

PROJECT - SET - DRAWING - SHEET

250055-SK-008-C1

REVISION

B



LEGEND

STAGE BOUNDARY LINE

ROAD RESERVE BOUNDARY LINE

LOT BOUNDARY LINE

INDICATIVE FUTURE ROAD ALIGNMENT

EXISTING STAGE


INDICATIVE HIGH VOLTAGE ELECTRICAL CABLE ROUTE (EXACT LOCATION TO BE CONFIRMED AS PART OF DETAILED DESIGN)

INDICATIVE SUBSTATION LOCATION (EXACT LOCATION TO BE CONFIRMED AS PART OF DETAILED DESIGN)

REV	DESCRIPTION	ISSD	APP	DATE	PROJECT MANAGER	CLIENT	ARCHITECT	SCALE	NORTH	PROJECT TITLE	STATUS
A	ISSUED FOR INFORMATION	AB	AB	28.05.25	A. BROWN	<div>Third.i COMMUNITIES</div>	<div><div><div></div><div>GROUNDSWELL ENGINEERS</div></div><div>54 HUDSON STREET, HAMILTON NSW 2303</div></div>	<div>0 20 40 60 80m 1:2000</div>	<div><div></div><div>SHEET SIZE A1 SETOUT TBD</div></div>	ANAMBAAH RESIDENTIAL COMMUNITY	FOR INFORMATION ONLY NOT TO BE USED FOR CONSTRUCTION
B	ISSUED FOR INFORMATION	AB	AB	22.10.25	DESIGNED J. BEVITT					DRAWING TITLE	
					DRAFTED C. WALKER-HEALON					MAJOR INFRASTRUCTURE STAGING STAGE 02 - ELECTRICAL SERVICING	PROJECT - SET - DRAWING - SHEET
					VERIFIED TBD						250055-SK-008-C2
											REVISION B



REV	DESCRIPTION	ISSD	APP	DATE	PROJECT MANAGER	CLIENT	ARCHITECT	SCALE	NORTH	PROJECT TITLE		STATUS			
A	ISSUED FOR INFORMATION	AB	AB	28.05.25	A. BROWN	<div><div></div><div>Third.i COMMUNITIES</div></div>	<div><ul style="list-style-type: none">THIS DRAWING HAS BEEN PREPARED USING COLOUR, AND WILL BE INCOMPLETE IF COPIED TO BLACK AND WHITE.DRAWINGS ARE TO BE READ IN CONJUNCTION WITH ALL CONTRACT DOCUMENTS.THE COPYRIGHT OF THIS DRAWING REMAINS WITH GROUNDSWELL ENGINEERS PTY LTDGROUNDSWELL ACCEPTS NO RESPONSIBILITY FOR THE USABILITY, COMPLETENESS OR SCALE OF DRAWINGS TRANSFERRED ELECTRONICALLY.ALL UTILITY SERVICES INDICATED ON THE DRAWINGS ORIGINATE FROM SUPPLIED DATA OR DIA. BEFORE YOU DIG SEARCHES, AND THEREFORE THEIR ACCURACY AND COMPLETENESS IS NOT GUARANTEED</div>	<div><div>020406080m</div><div>1:2000</div></div>	<div><div></div><div>SHEET SIZEA1</div><div>SETOUTTBD</div></div>	<div><div></div><div>GROUNDSWELL ENGINEERS</div><div>54 HUDSON STREET, HAMILTON NSW 2303</div></div>	ANAMBAAH RESIDENTIAL COMMUNITY		FOR INFORMATION ONLY NOT TO BE USED FOR CONSTRUCTION		
B	ISSUED FOR INFORMATION	AB	AB	22.10.25	DESIGNED						J. BEVITT	DRAWING TITLE		PROJECT - SET - DRAWING - SHEET	REVISION
					DRAFTED						C. WALKER-HEALON	MAJOR INFRASTRUCTURE STAGING STAGE 04 - ELECTRICAL SERVICING		250055-SK-008-C4	B
					VERIFIED						TBD				

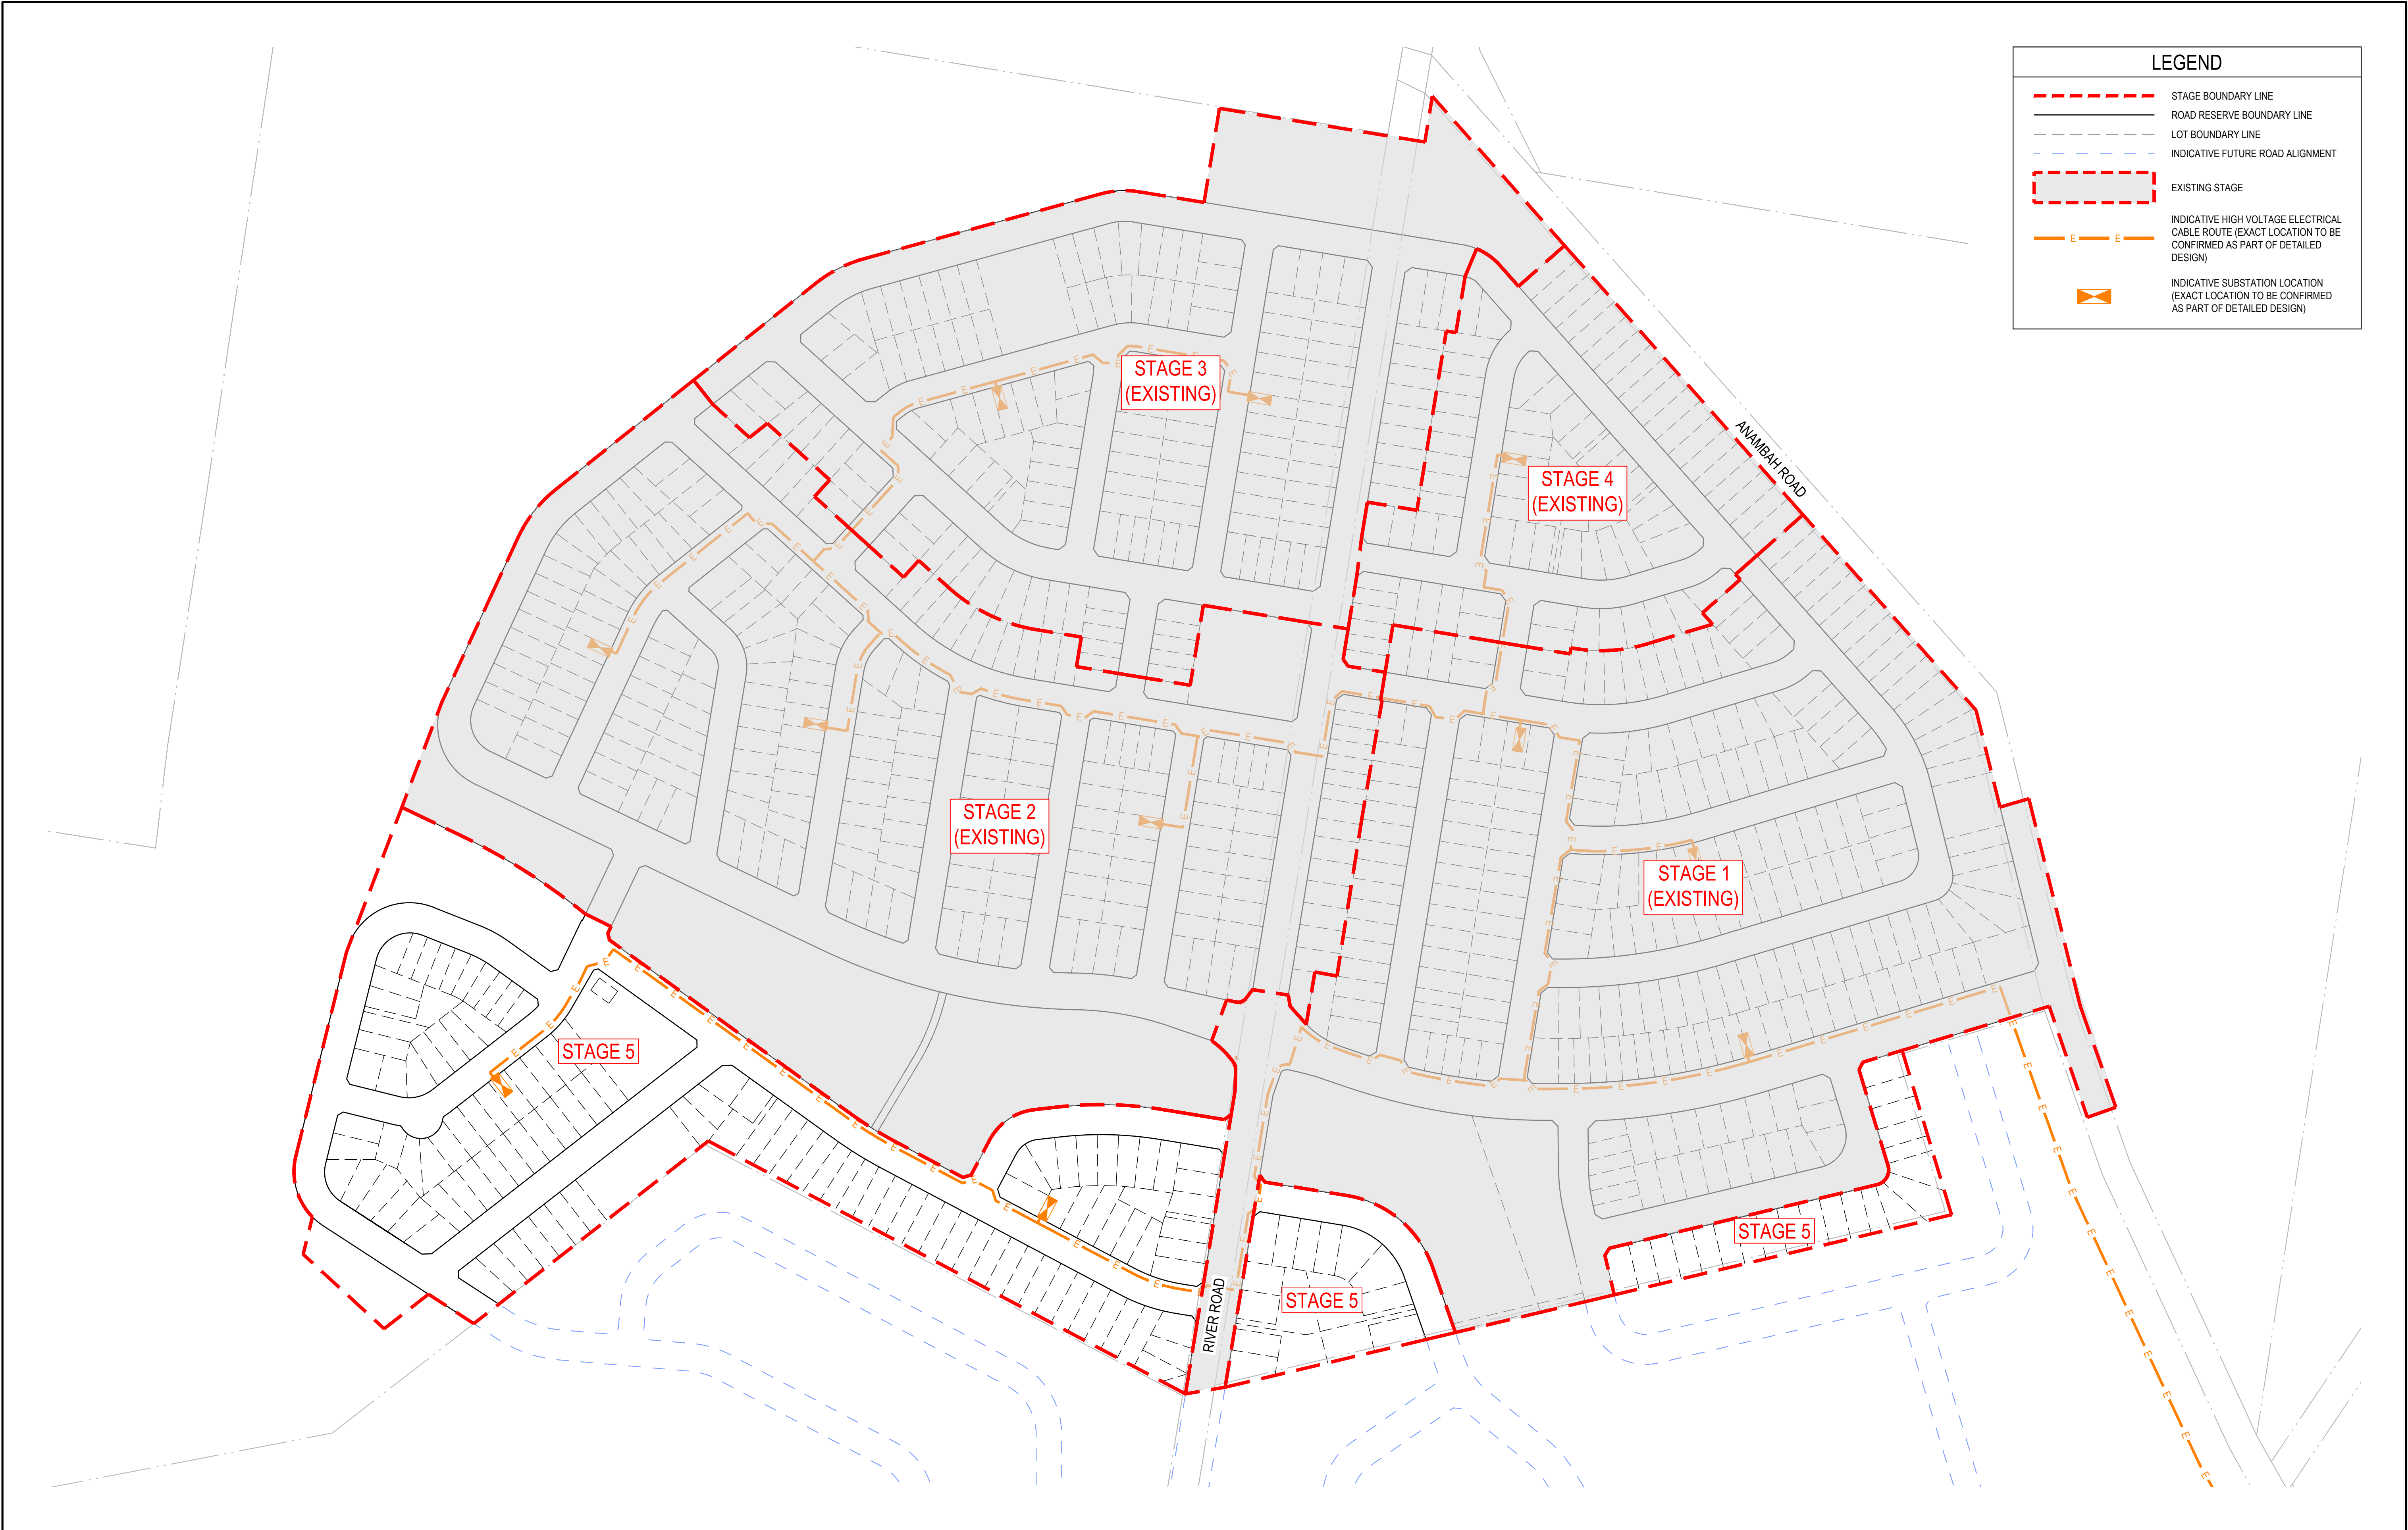

LEGEND

STAGE BOUNDARY LINE

ROAD RESERVE BOUNDARY LINE

LOT BOUNDARY LINE


INDICATIVE FUTURE ROAD ALIGNMENT

EXISTING STAGE





INDICATIVE HIGH VOLTAGE ELECTRICAL CABLE ROUTE (EXACT LOCATION TO BE CONFIRMED AS PART OF DETAILED DESIGN)

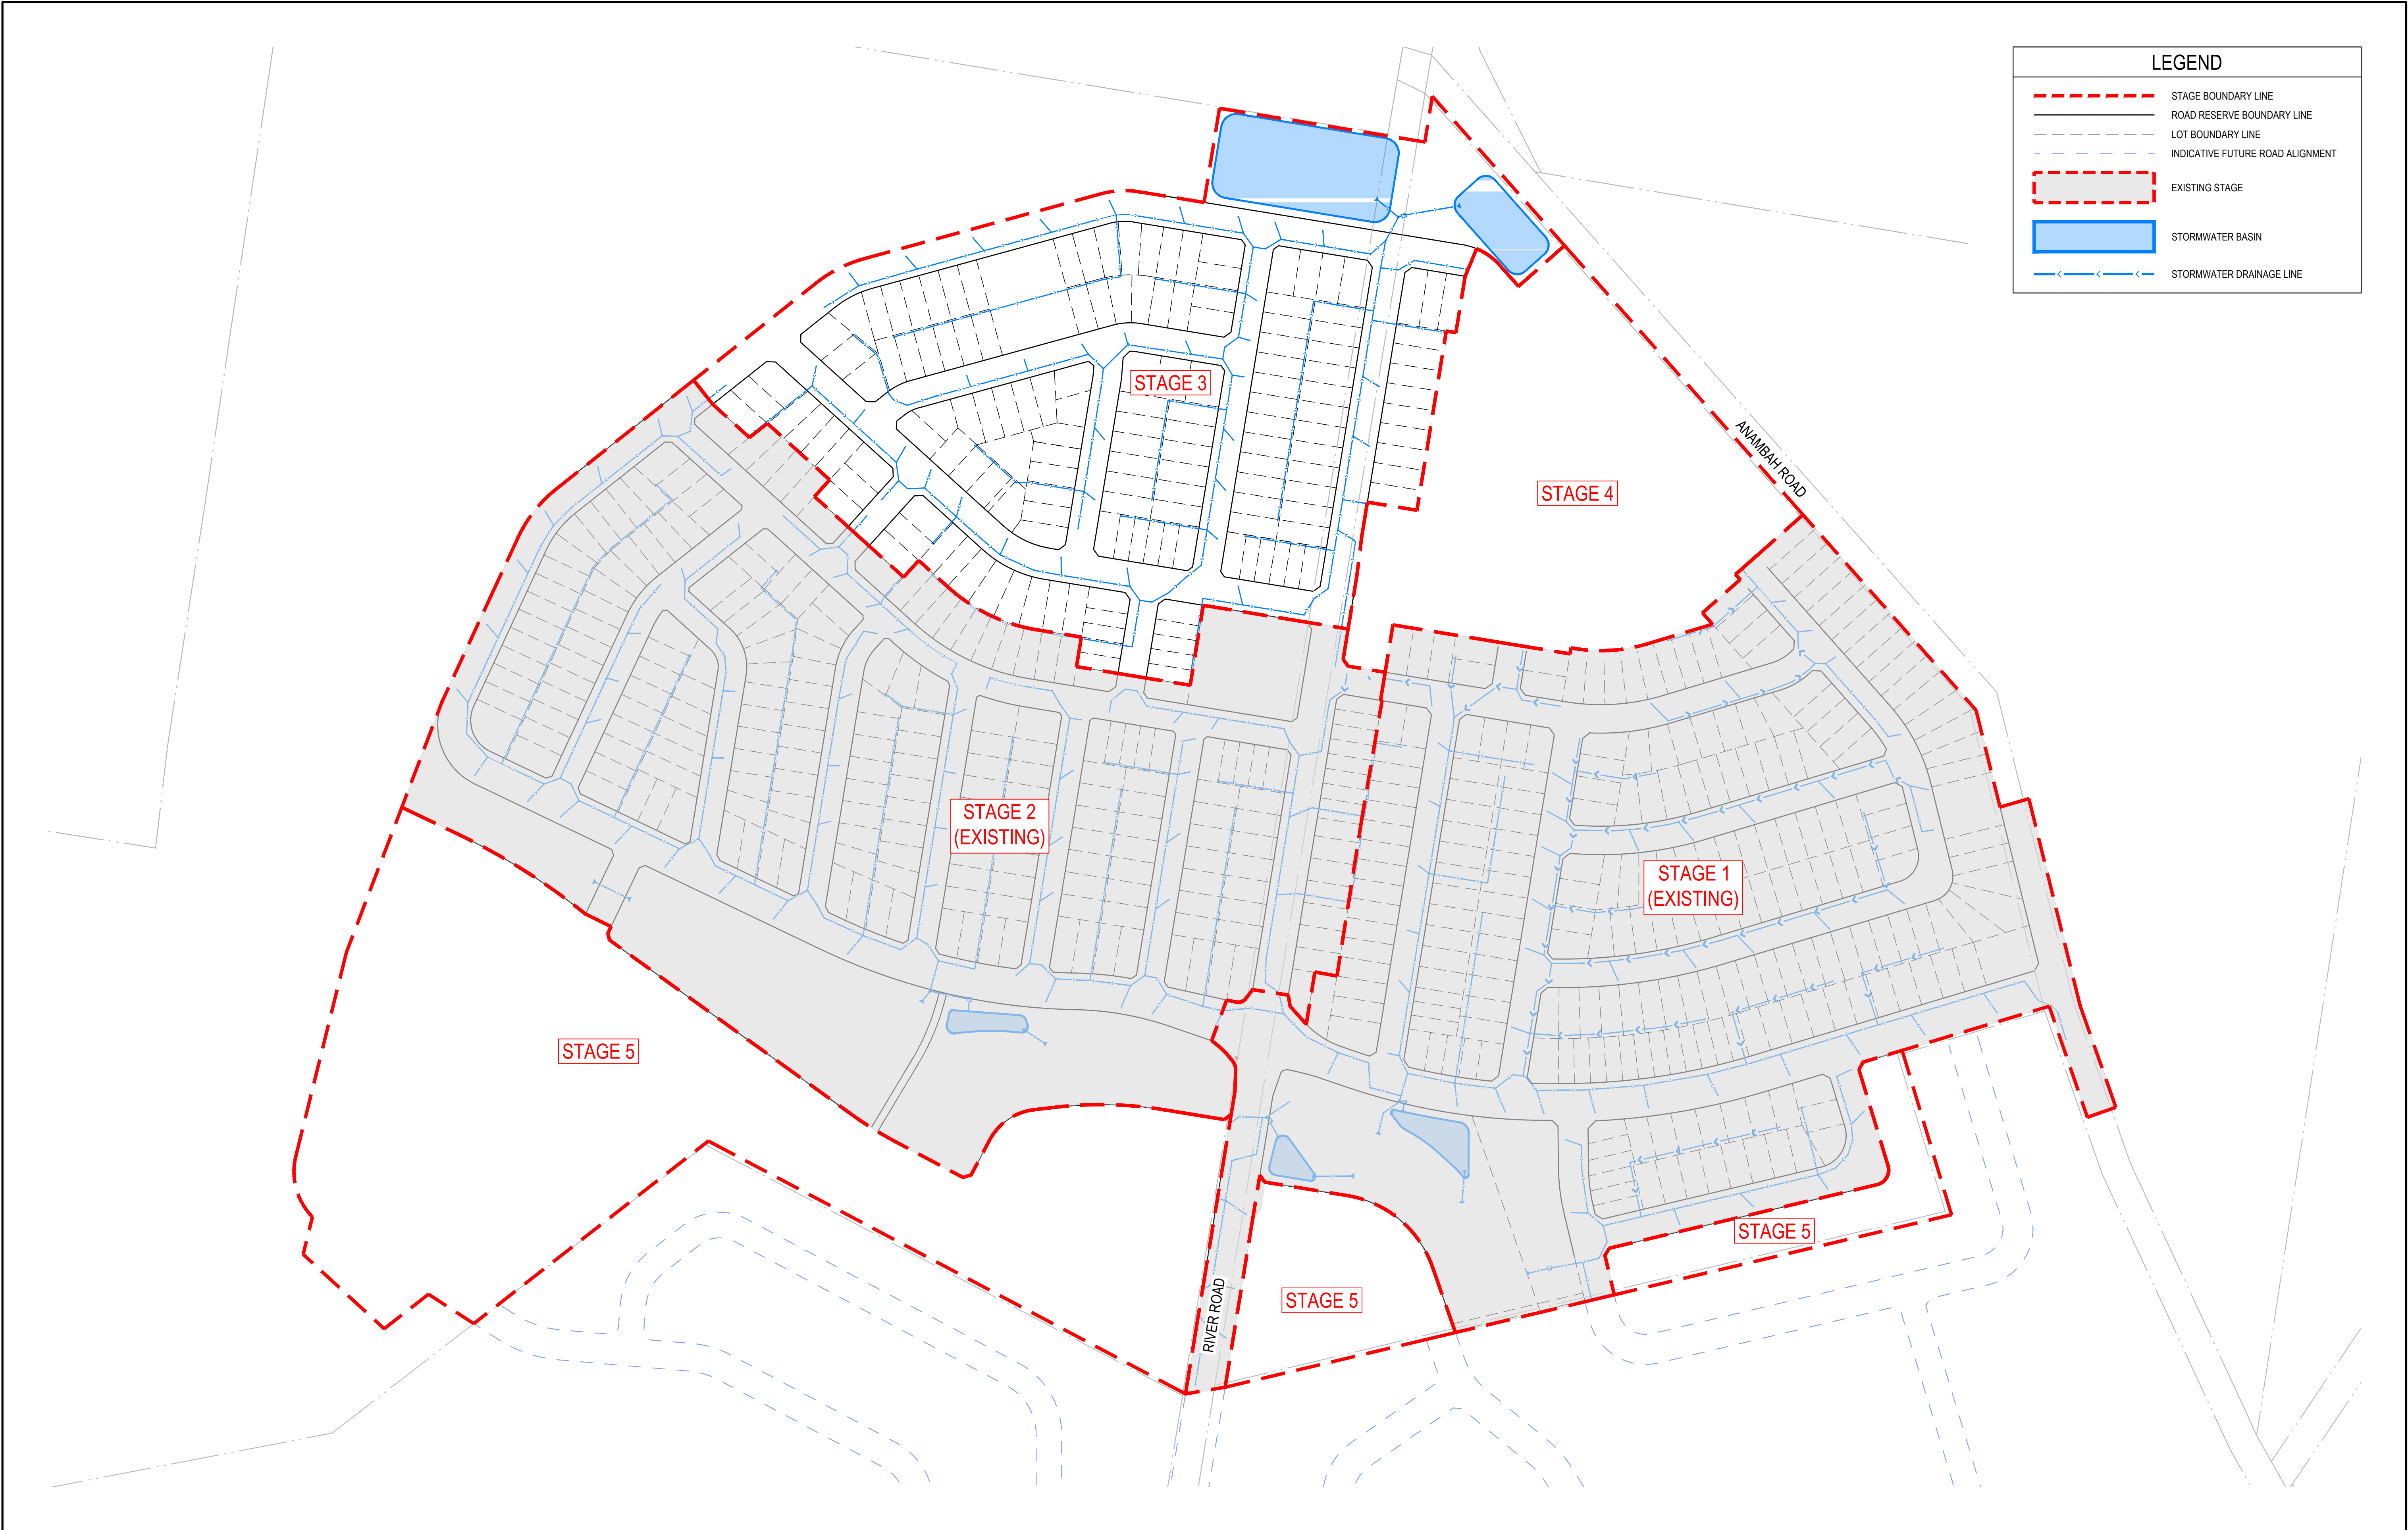
INDICATIVE SUBSTATION LOCATION (EXACT LOCATION TO BE CONFIRMED AS PART OF DETAILED DESIGN)

REV	DESCRIPTION	ISSD	APP	DATE	PROJECT MANAGER	CLIENT	ARCHITECT	SCALE	NORTH	PROJECT TITLE	STATUS
A	ISSUED FOR INFORMATION	AB	AB	28.05.25	A. BROWN	<div><div>Third.i</div><div>COMMUNITIES</div></div>	<div><div><div></div></div><div>GROUNDSWELL ENGINEERS</div><div>54 HUDSON STREET, HAMILTON NSW 2303</div></div>	<div><div>020406080</div><div>1:2000</div></div>	<div><div></div><div>SHEET SIZEA1</div><div>SETOUTTBD</div></div>	ANAMBAAH RESIDENTIAL COMMUNITY	FOR INFORMATION ONLY NOT TO BE USED FOR CONSTRUCTION
B	ISSUED FOR INFORMATION	AB	AB	22.10.25	DESIGNED J. BEVITT						
					DRAFTED C. WALKER-HEALION						
					VERIFIED TBD						
DRAWING TITLE MAJOR INFRASTRUCTURE STAGING STAGE 05 - ELECTRICAL SERVICING										PROJECT - SET - DRAWING - SHEET 250055-SK-008-C5	





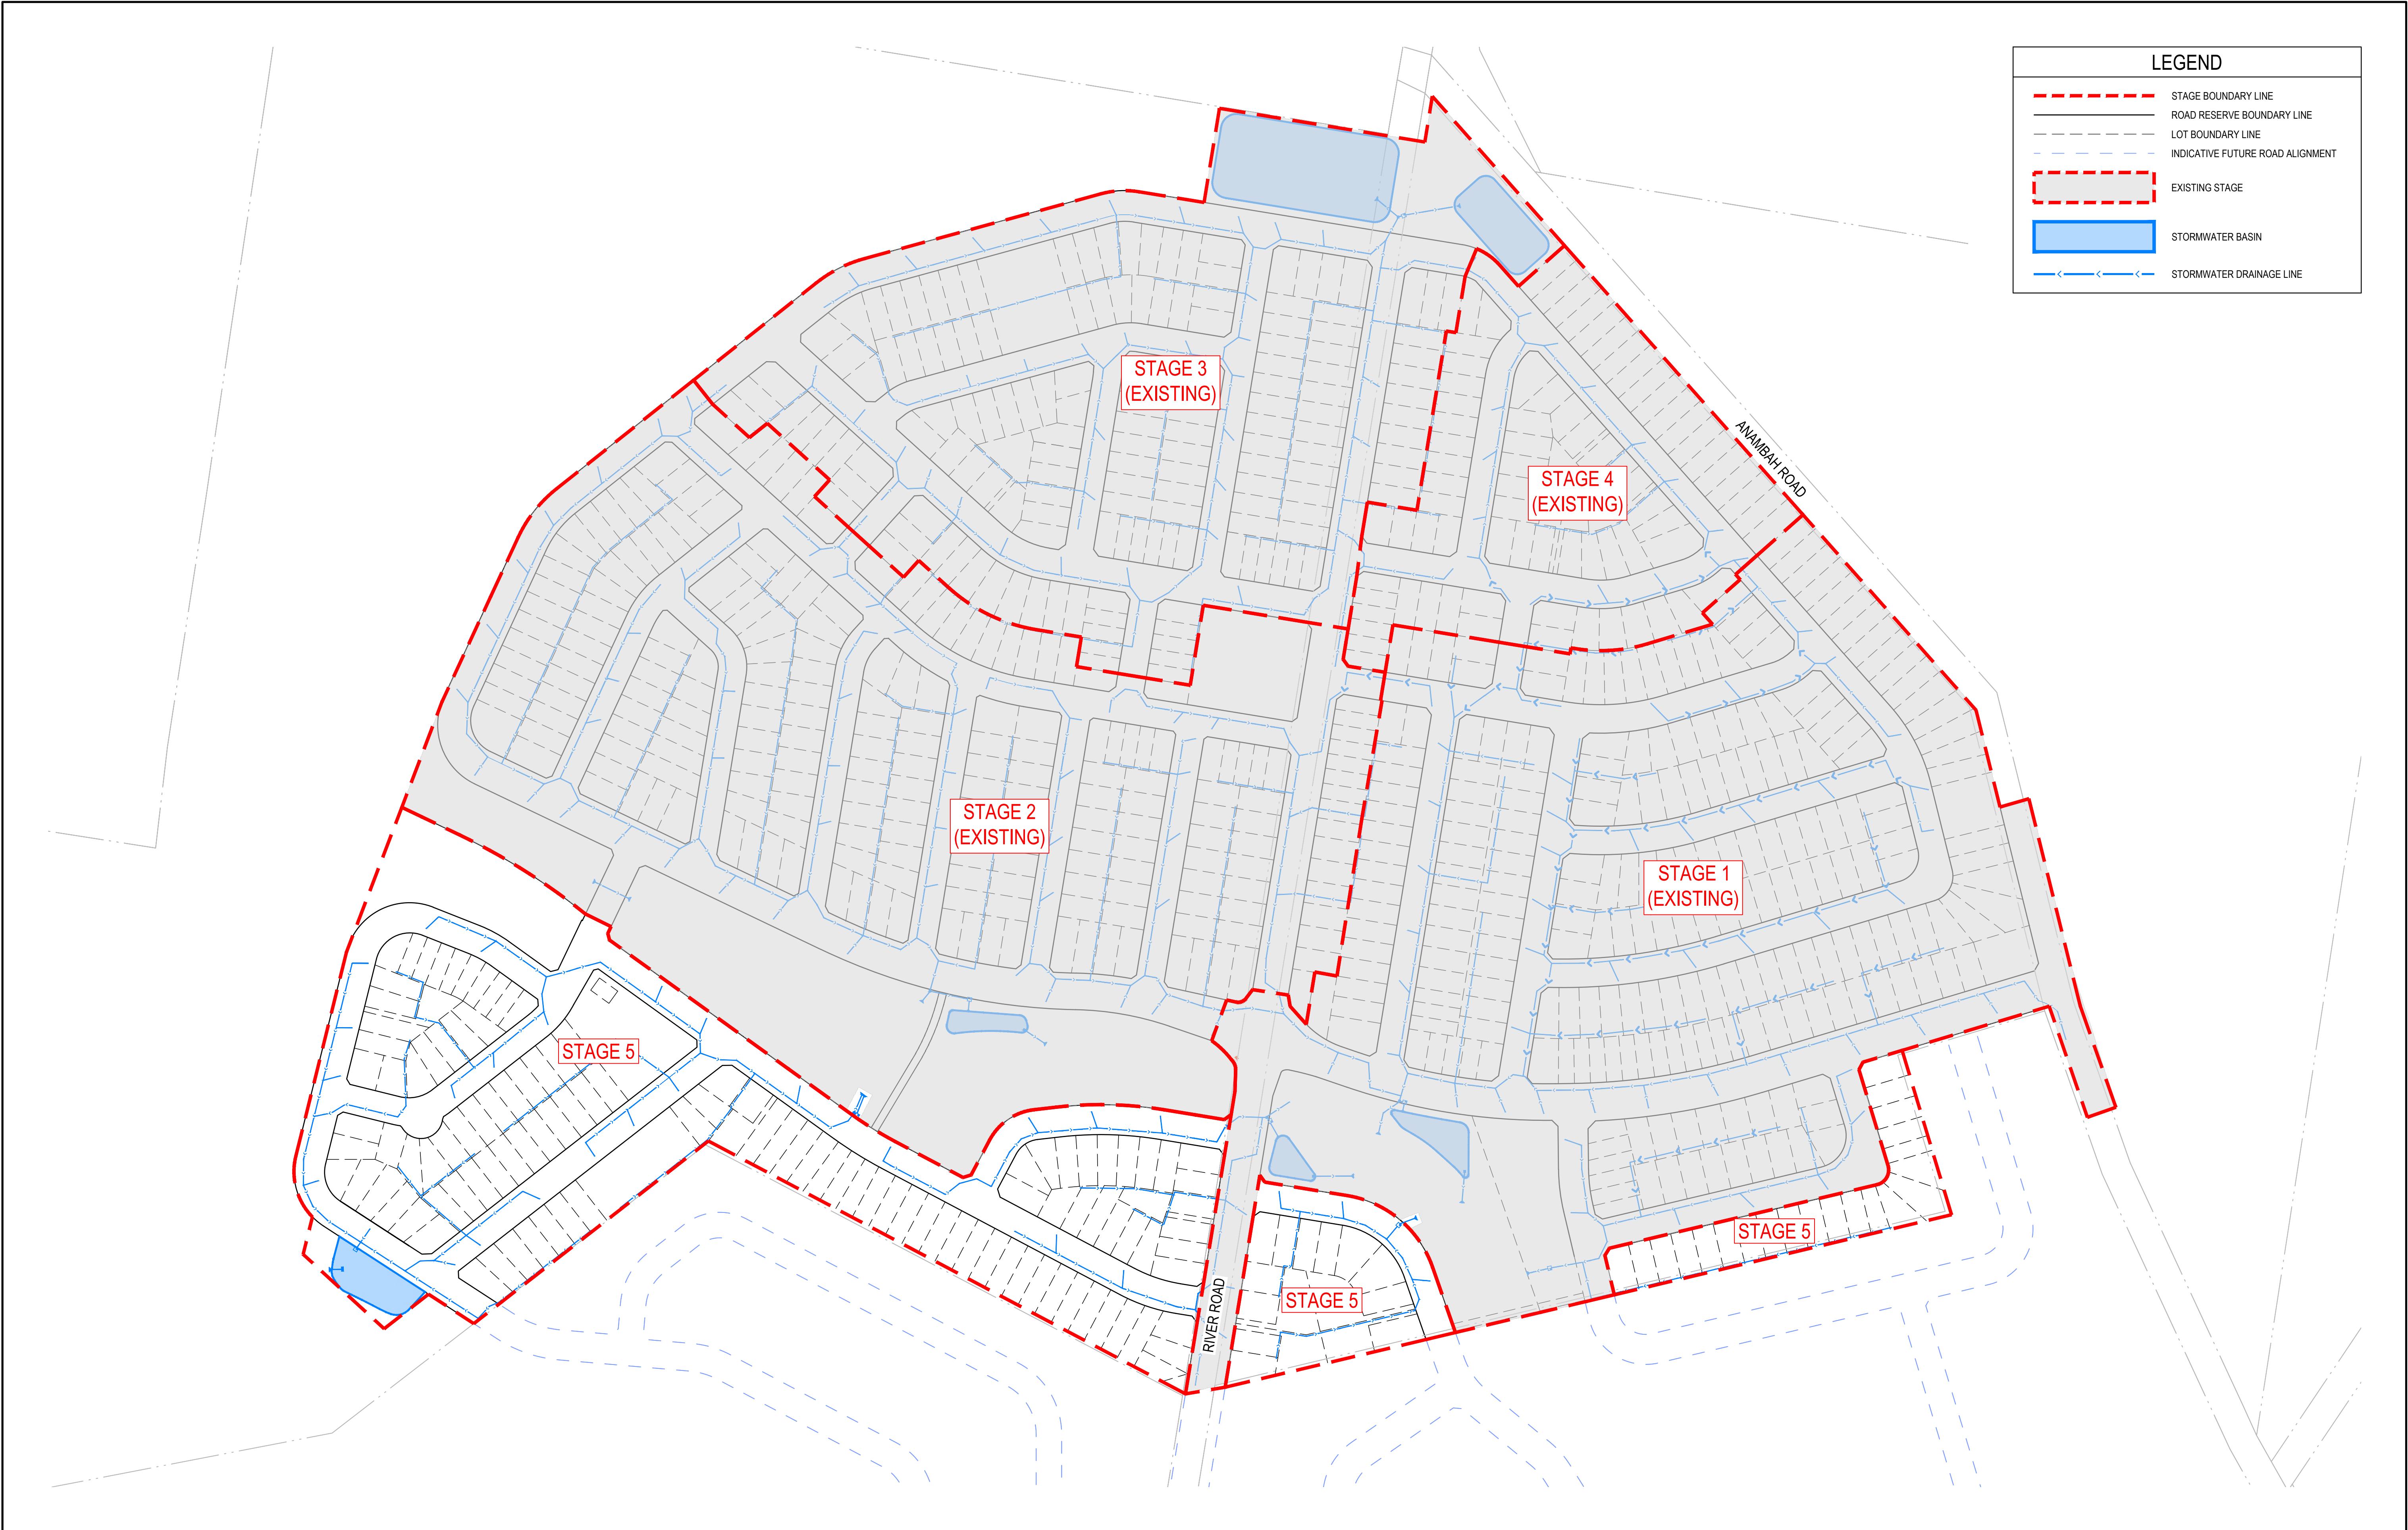

LEGEND	
	STAGE BOUNDARY LINE
	ROAD RESERVE BOUNDARY LINE
	LOT BOUNDARY LINE
	INDICATIVE FUTURE ROAD ALIGNMENT
	EXISTING STAGE
	STORMWATER BASIN
	STORMWATER DRAINAGE LINE

REV	DESCRIPTION	ISSD	APP	DATE	PROJECT MANAGER	CLIENT	ARCHITECT	SCALE	NORTH	PROJECT TITLE	STATUS			
A	ISSUED FOR INFORMATION	AB	AB	28.05.25	A. BROWN		<ul style="list-style-type: none">THIS DRAWING HAS BEEN PREPARED USING COLOUR, AND WILL BE INCOMPLETE IF COPIED TO BLACK AND WHITE.DRAWINGS ARE TO BE READ IN CONJUNCTION WITH ALL CONTRACT DOCUMENTS.THE COPYRIGHT OF THIS DRAWING REMAINS WITH GROUNDSWELL ENGINEERS PTY LTDGROUNDSWELL ACCEPTS NO RESPONSIBILITY FOR THE USABILITY, COMPLETENESS OR SCALE OF DRAWINGS TRANSFERRED ELECTRONICALLY.ALL UTILITY SERVICES INDICATED ON THE DRAWINGS ORIGINATE FROM SUPPLIED DATA OR DIA. BEFORE YOU DIG SEARCHES, AND THEREFORE THEIR ACCURACY AND COMPLETENESS IS NOT GUARANTEED	 1:2000		 GROUNDSWELL ENGINEERS 54 HUDSON STREET, HAMILTON NSW 2303	ANAMBAAH RESIDENTIAL COMMUNITY	FOR INFORMATION ONLY NOT TO BE USED FOR CONSTRUCTION		
B	ISSUED FOR INFORMATION	AB	AB	22.10.25	J. BEVITT						MAJOR INFRASTRUCTURE STAGING STAGE 03 - STORMWATER MANAGEMENT	250055-SK-008-D3	B	



LEGEND	
	STAGE BOUNDARY LINE
	ROAD RESERVE BOUNDARY LINE
	LOT BOUNDARY LINE
	INDICATIVE FUTURE ROAD ALIGNMENT
	EXISTING STAGE
	STORMWATER BASIN
	STORMWATER DRAINAGE LINE

REV	DESCRIPTION	ISSD	APP	DATE	PROJECT MANAGER	CLIENT	ARCHITECT	SCALE	NORTH	PROJECT TITLE	STATUS		
A	ISSUED FOR INFORMATION	AB	AB	28.05.25	A. BROWN		<ul style="list-style-type: none">THIS DRAWING HAS BEEN PREPARED USING COLOUR, AND WILL BE INCOMPLETE IF COPIED TO BLACK AND WHITE.DRAWINGS ARE TO BE READ IN CONJUNCTION WITH ALL CONTRACT DOCUMENTS.THE COPYRIGHT OF THIS DRAWING REMAINS WITH GROUNDSWELL ENGINEERS PTY LTDGROUNDSWELL ACCEPTS NO RESPONSIBILITY FOR THE USABILITY, COMPLETENESS OR SCALE OF DRAWINGS TRANSFERRED ELECTRONICALLY.ALL UTILITY SERVICES INDICATED ON THE DRAWINGS ORIGINATE FROM SUPPLIED DATA OR DIA. BEFORE YOU DIG SEARCHES, AND THEREFORE THEIR ACCURACY AND COMPLETENESS IS NOT GUARANTEED	 1:2000		 54 HUDSON STREET, HAMILTON NSW 2303	ANAMBAAH RESIDENTIAL COMMUNITY	FOR INFORMATION ONLY NOT TO BE USED FOR CONSTRUCTION	
B	ISSUED FOR INFORMATION	AB	AB	22.10.25	J. BEVITT								
					DRAFTED C. WALKER-HEALION								
					VERIFIED TBD								
											DRAWING TITLE	PROJECT - SET - DRAWING - SHEET	REVISION
											MAJOR INFRASTRUCTURE STAGING STAGE 05 - STORMWATER MANAGEMENT	250055-SK-008-D5	B