


VERIFIER: LMCRAE
JOB MANAGER: LMCRAE
DESIGNED: A.KILLEN
DRAWN: J.STAUB

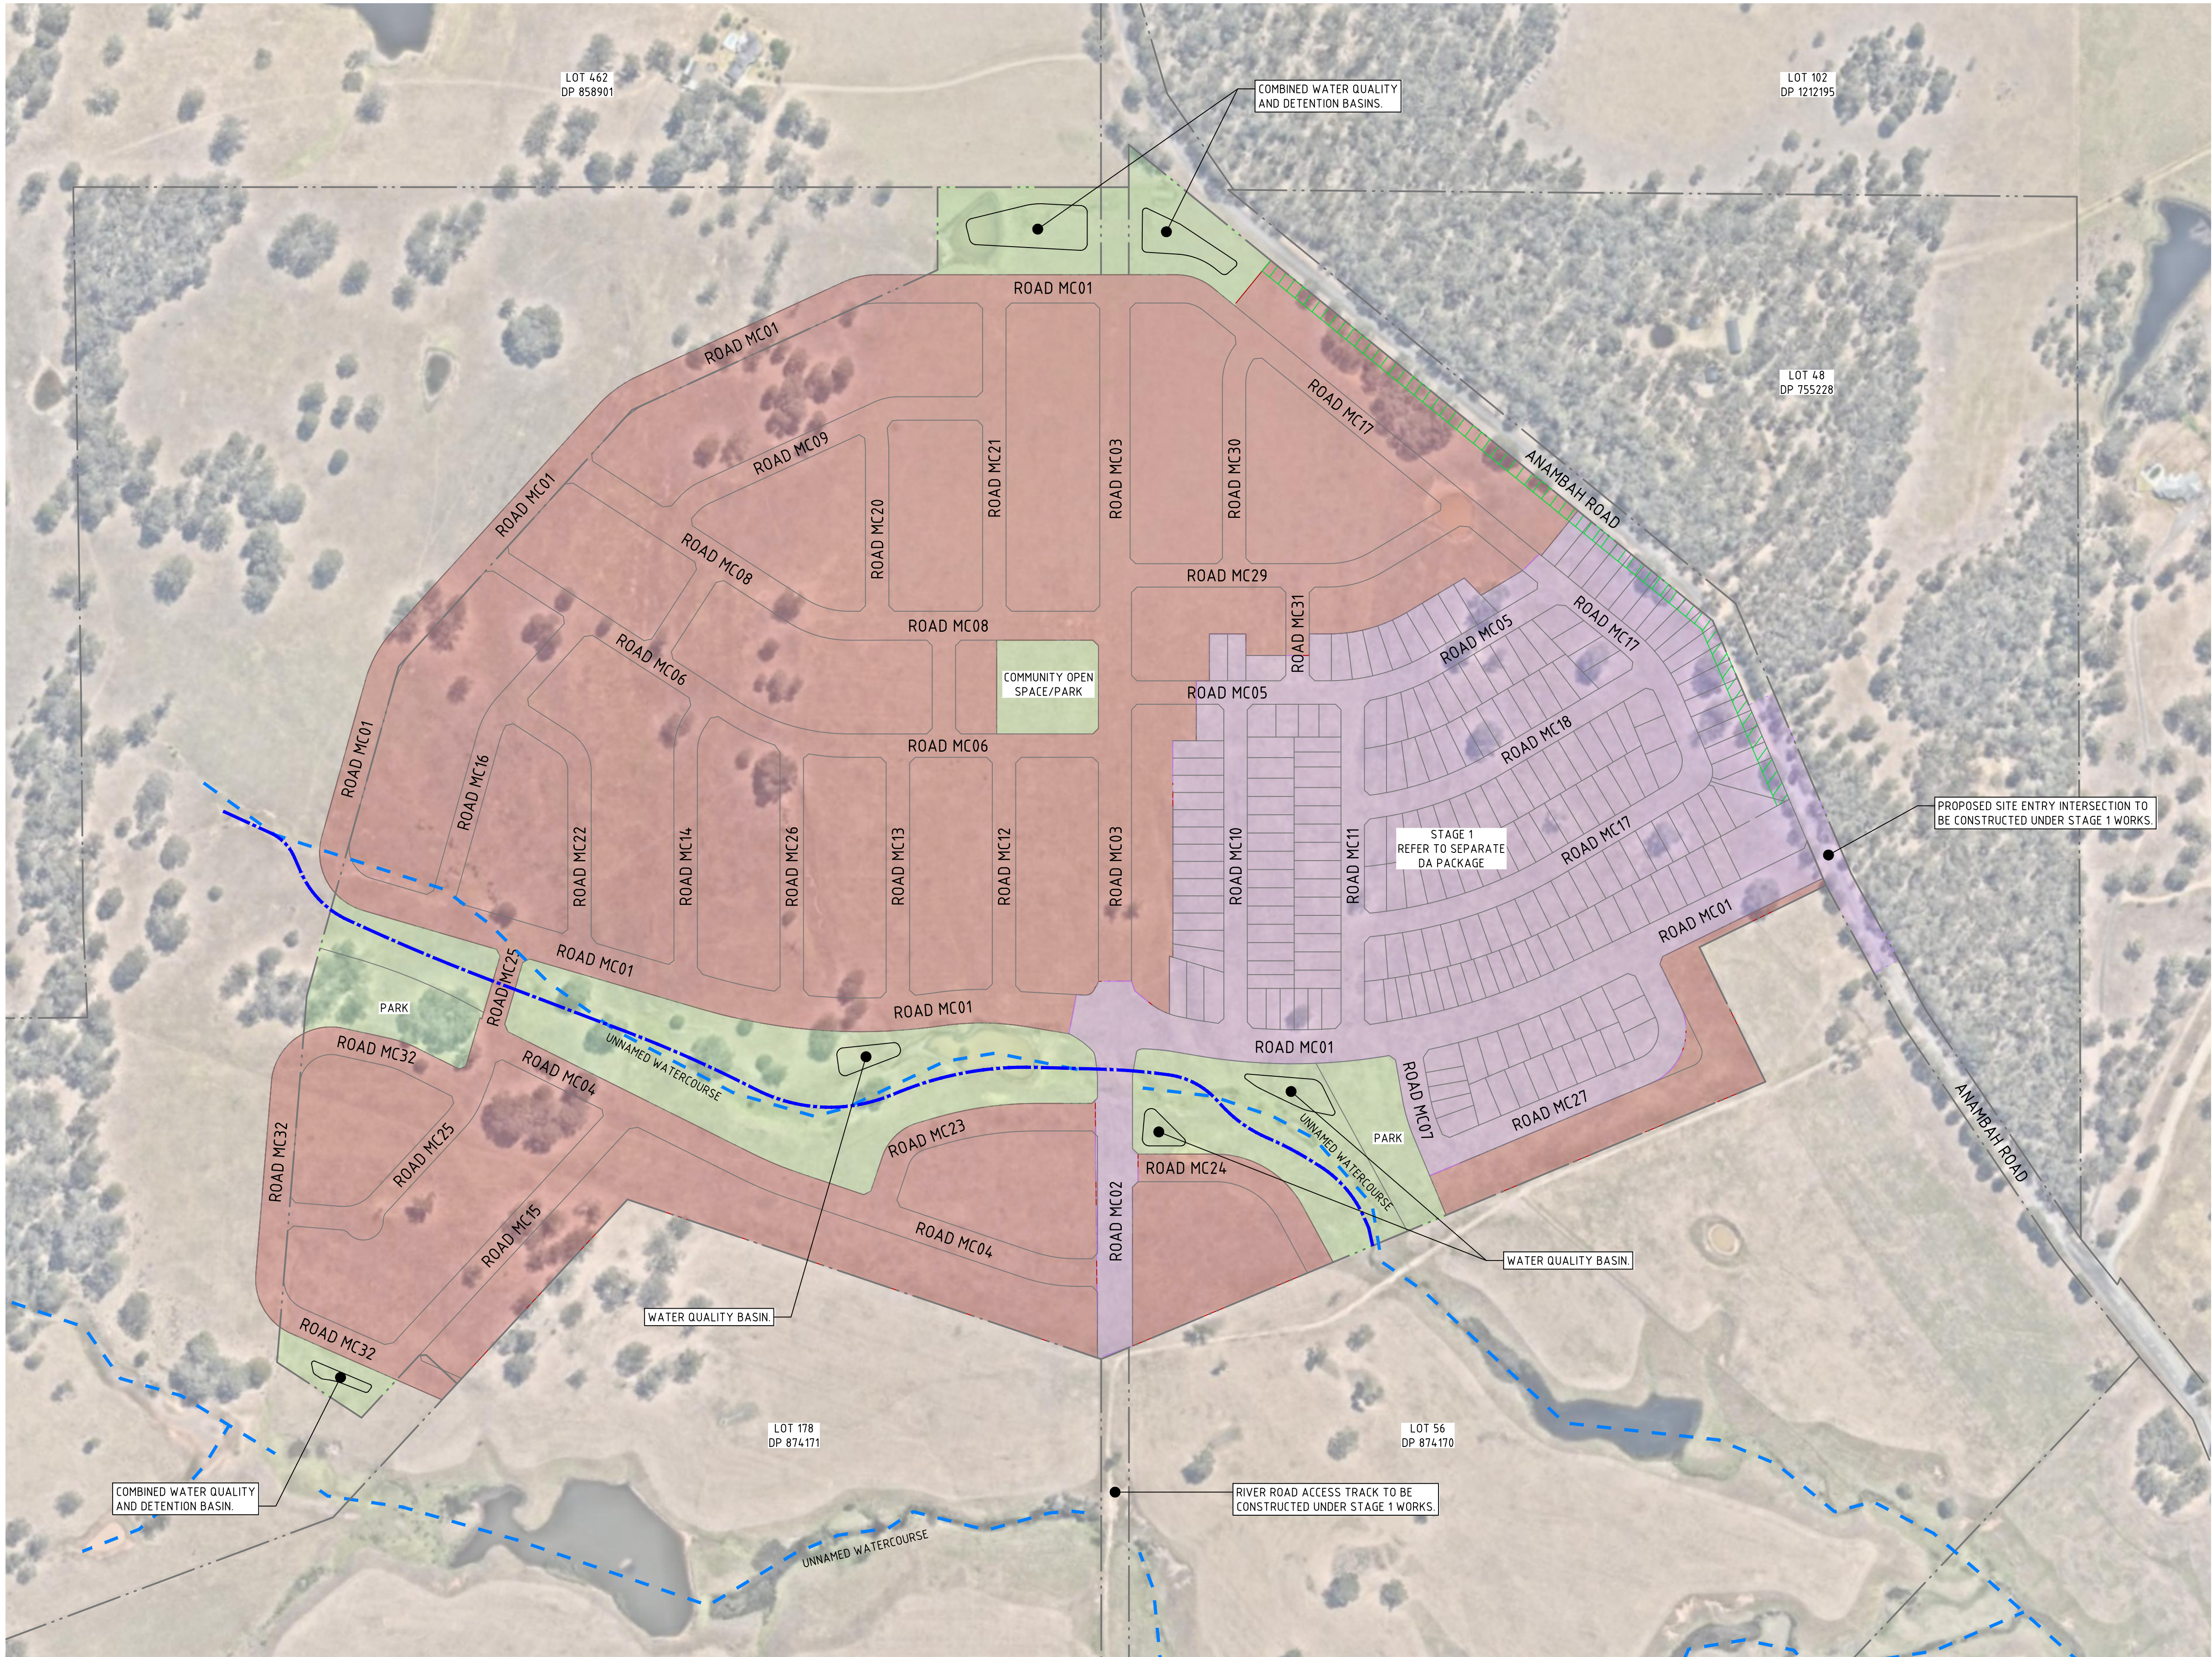

LEGEND

EXISTING BOUNDARY LINE

STAGE 1

FUTURE STAGE

OPEN SPACE/DRAINAGE RESERVE

LANDSCAPE SETBACK

INDICATIVE LINE OF EXISTING WATERCOURSE

PROPOSED WATERCOURSE REALIGNMENT

REVISION	DESCRIPTION	ISSUED	VER'D	APP'D	DATE	CLIENT
A	DRAFT ISSUE	JS	-	AK	09.08.24	Third.i COMMUNITIES
B	DRAFT ISSUE	JS	-	AK	15.08.24	
C	ISSUED FOR APPROVAL	JS	LM	AK	22.08.24	
D	DRAFT ISSUE	JS	-	AK	23.05.25	
E	ISSUED FOR APPROVAL	JS	LM	AK	30.05.25	

Third.i
COMMUNITIES

DRAWING NOT TO BE USED FOR CONSTRUCTION
UNLESS VERIFICATION SIGNATURE HAS BEEN ADDED

COUNCIL
maitland
city council

THE COPYRIGHT OF THIS DRAWING REMAINS WITH
NORTHROP CONSULTING ENGINEERS PTY LTD

ALL DIMENSIONS TO BE VERIFIED ON SITE BEFORE COMMENCING WORK.
NORTHROP ACCEPTS NO RESPONSIBILITY FOR THE USABILITY, COMPLETENESS OR SCALE OF DRAWINGS TRANSFERRED ELECTRONICALLY.
THIS DRAWING MAY HAVE BEEN PREPARED USING COLOUR, AND MAY BE INCOMPLETE IF COPIED TO BLACK & WHITE.

SCALE 1:2500@A1

0

25

50

75

100

125m

NORTHROP
Newcastle
Level 1, 215 Pacific Hwy, Charlestown NSW 2290
Ph (02) 4943 1777 Email newcastle@northrop.com.au
ABN 81 094 433 100

PROJECT

PROPOSED SUBDIVISION
559 ANAMBAAH ROAD
GOSFORTH NSW 2320

MASTERPLAN DA

DRAWING TITLE

CIVIL ENGINEERING PACKAGE

STAGING PLAN

JOB NUMBER

NL222055-01

DRAWING NUMBER

MP-C02.01

REVISION

E

DRAWING SHEET SIZE = A1



NOT FOR CONSTRUCTION