

To East Maitland

To Morpeth

Church of England

Methodist

Uniting

Presbyterian

War

Roman Catholic

Seventh Day Adventist

General

To Metford

To Thornton



Railway Line

Baby

Section E

Metford Road


Section E

Gate

East Maitland
Roman
Catholic
Cemetery


Raymond Terrace Road

Trees

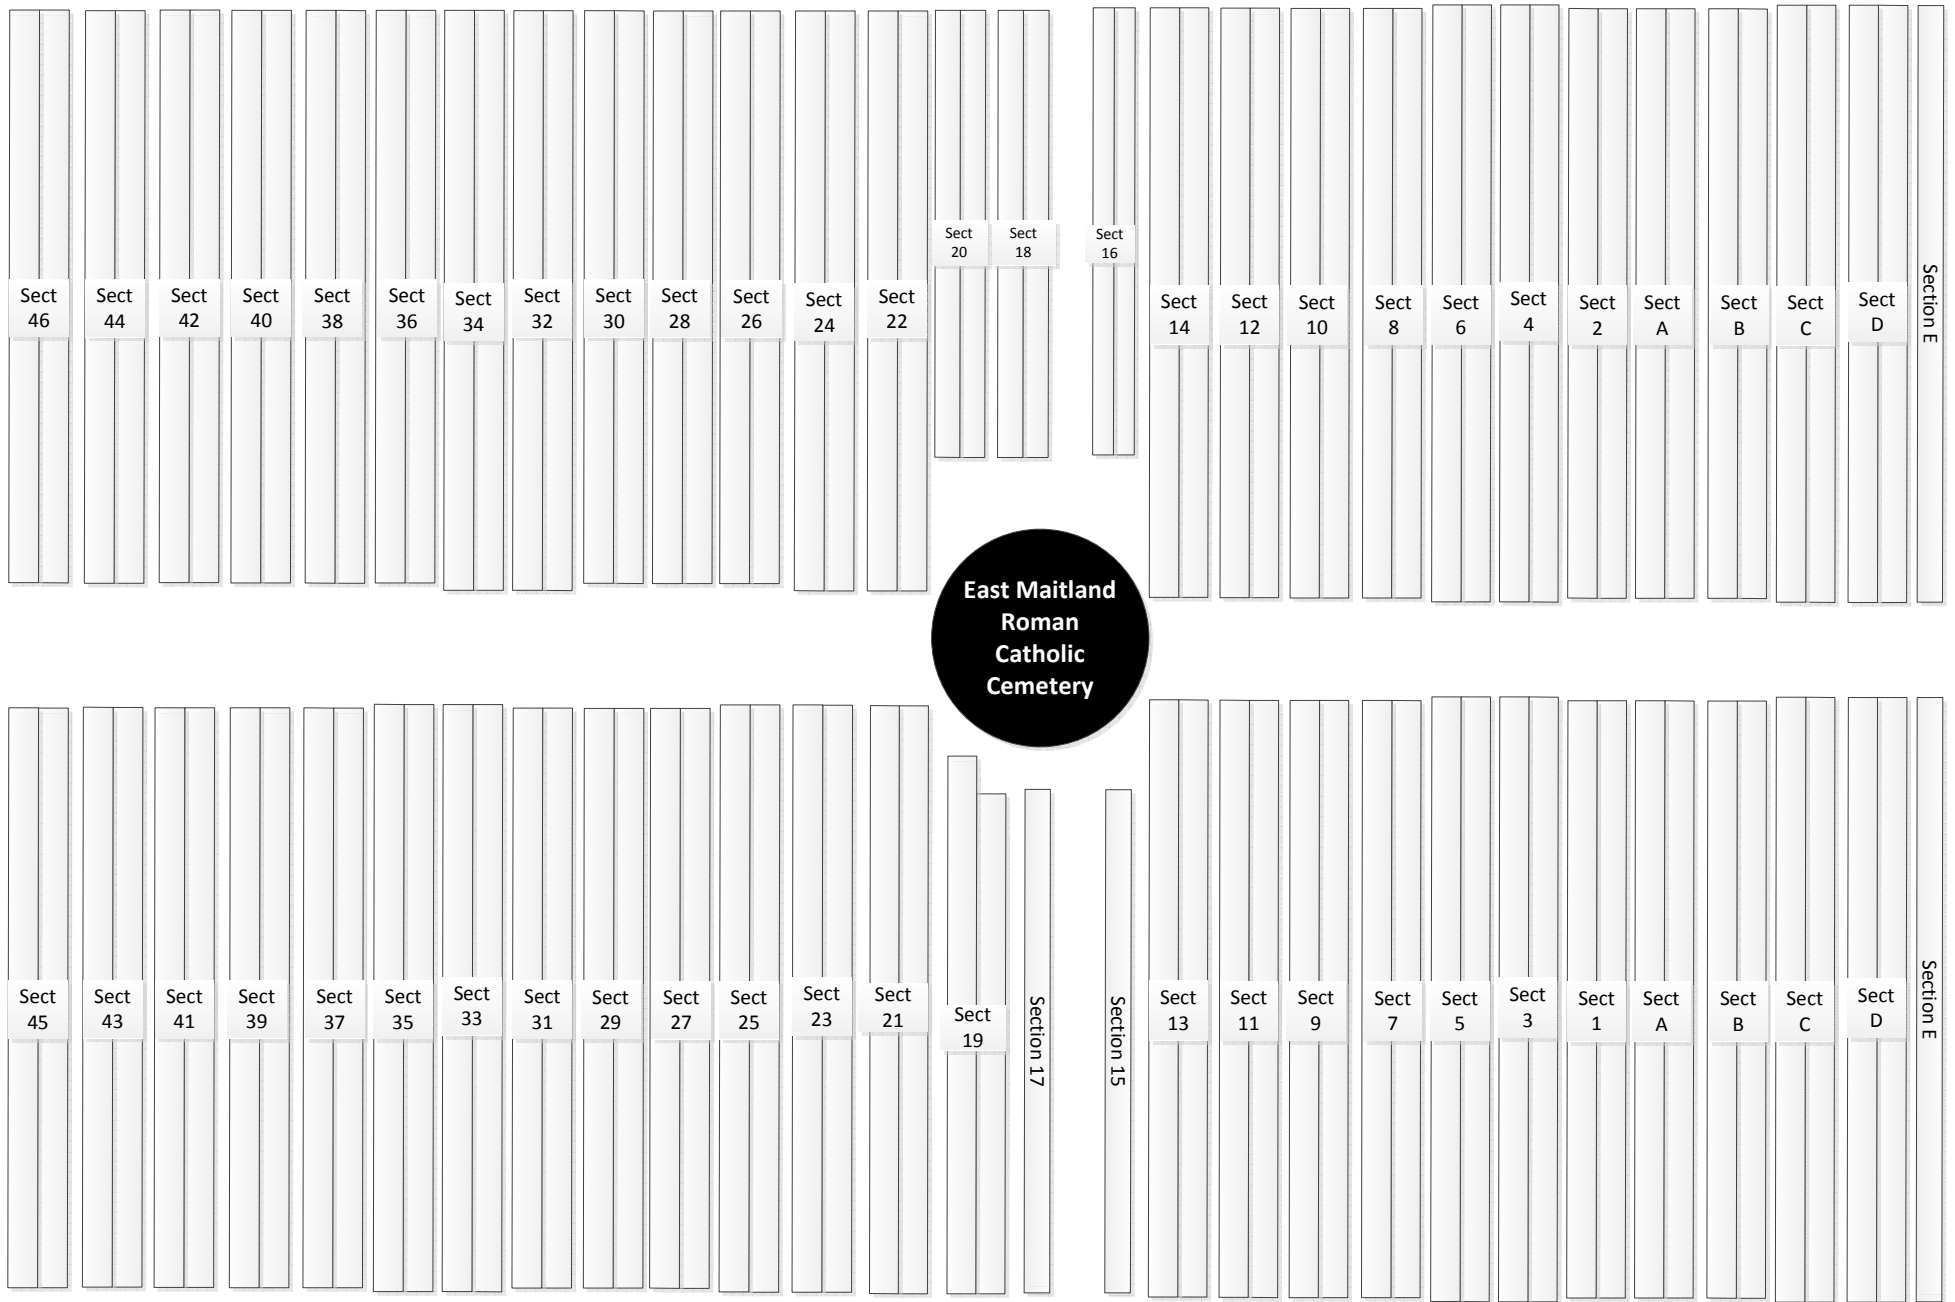


East Maitland Church of England Cemetery

Paddock

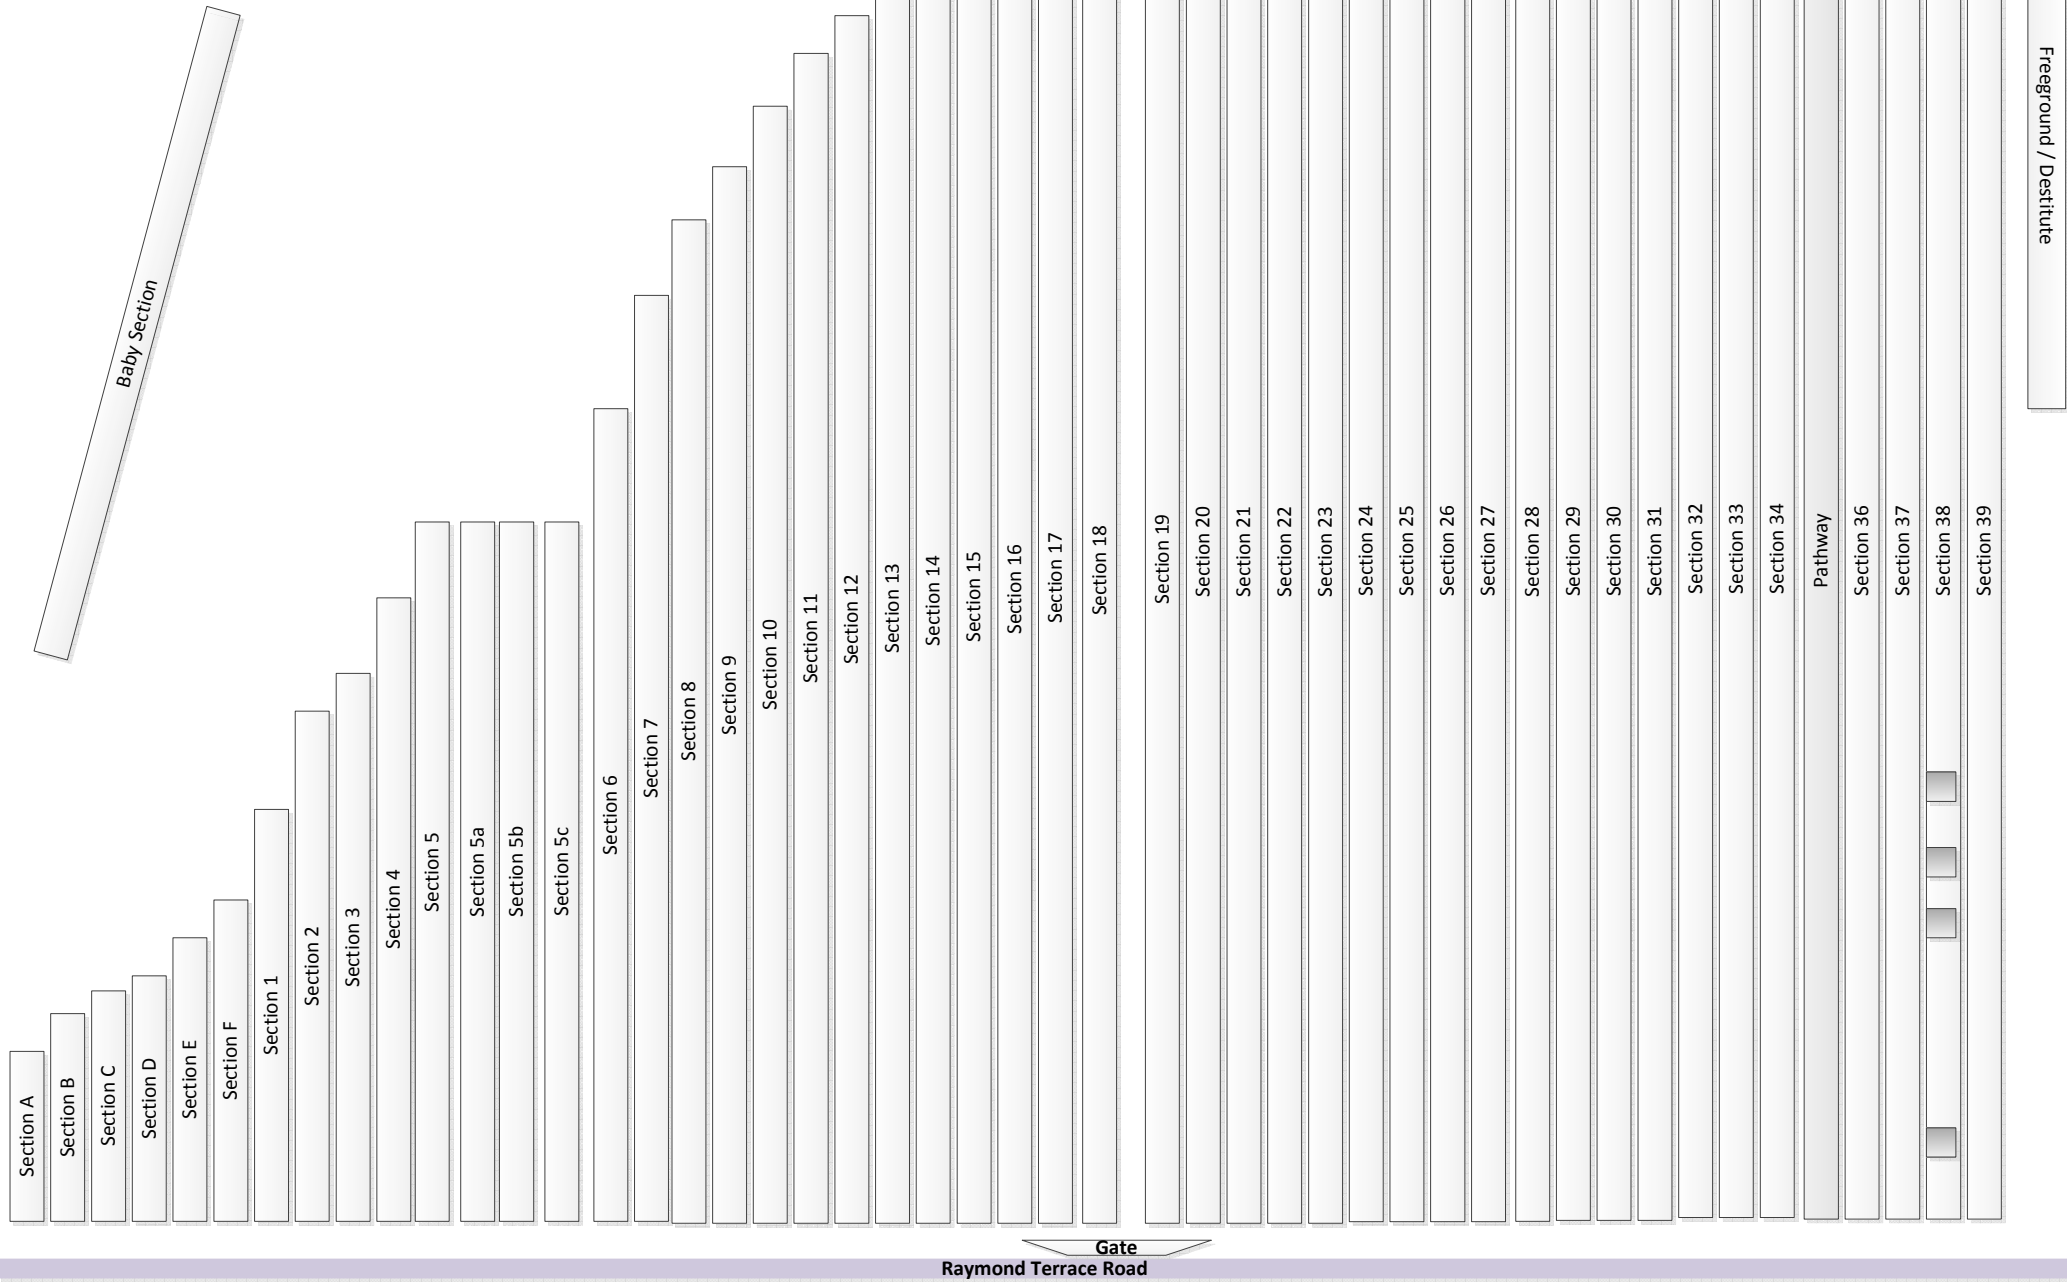

East Maitland Methodist Cemetery

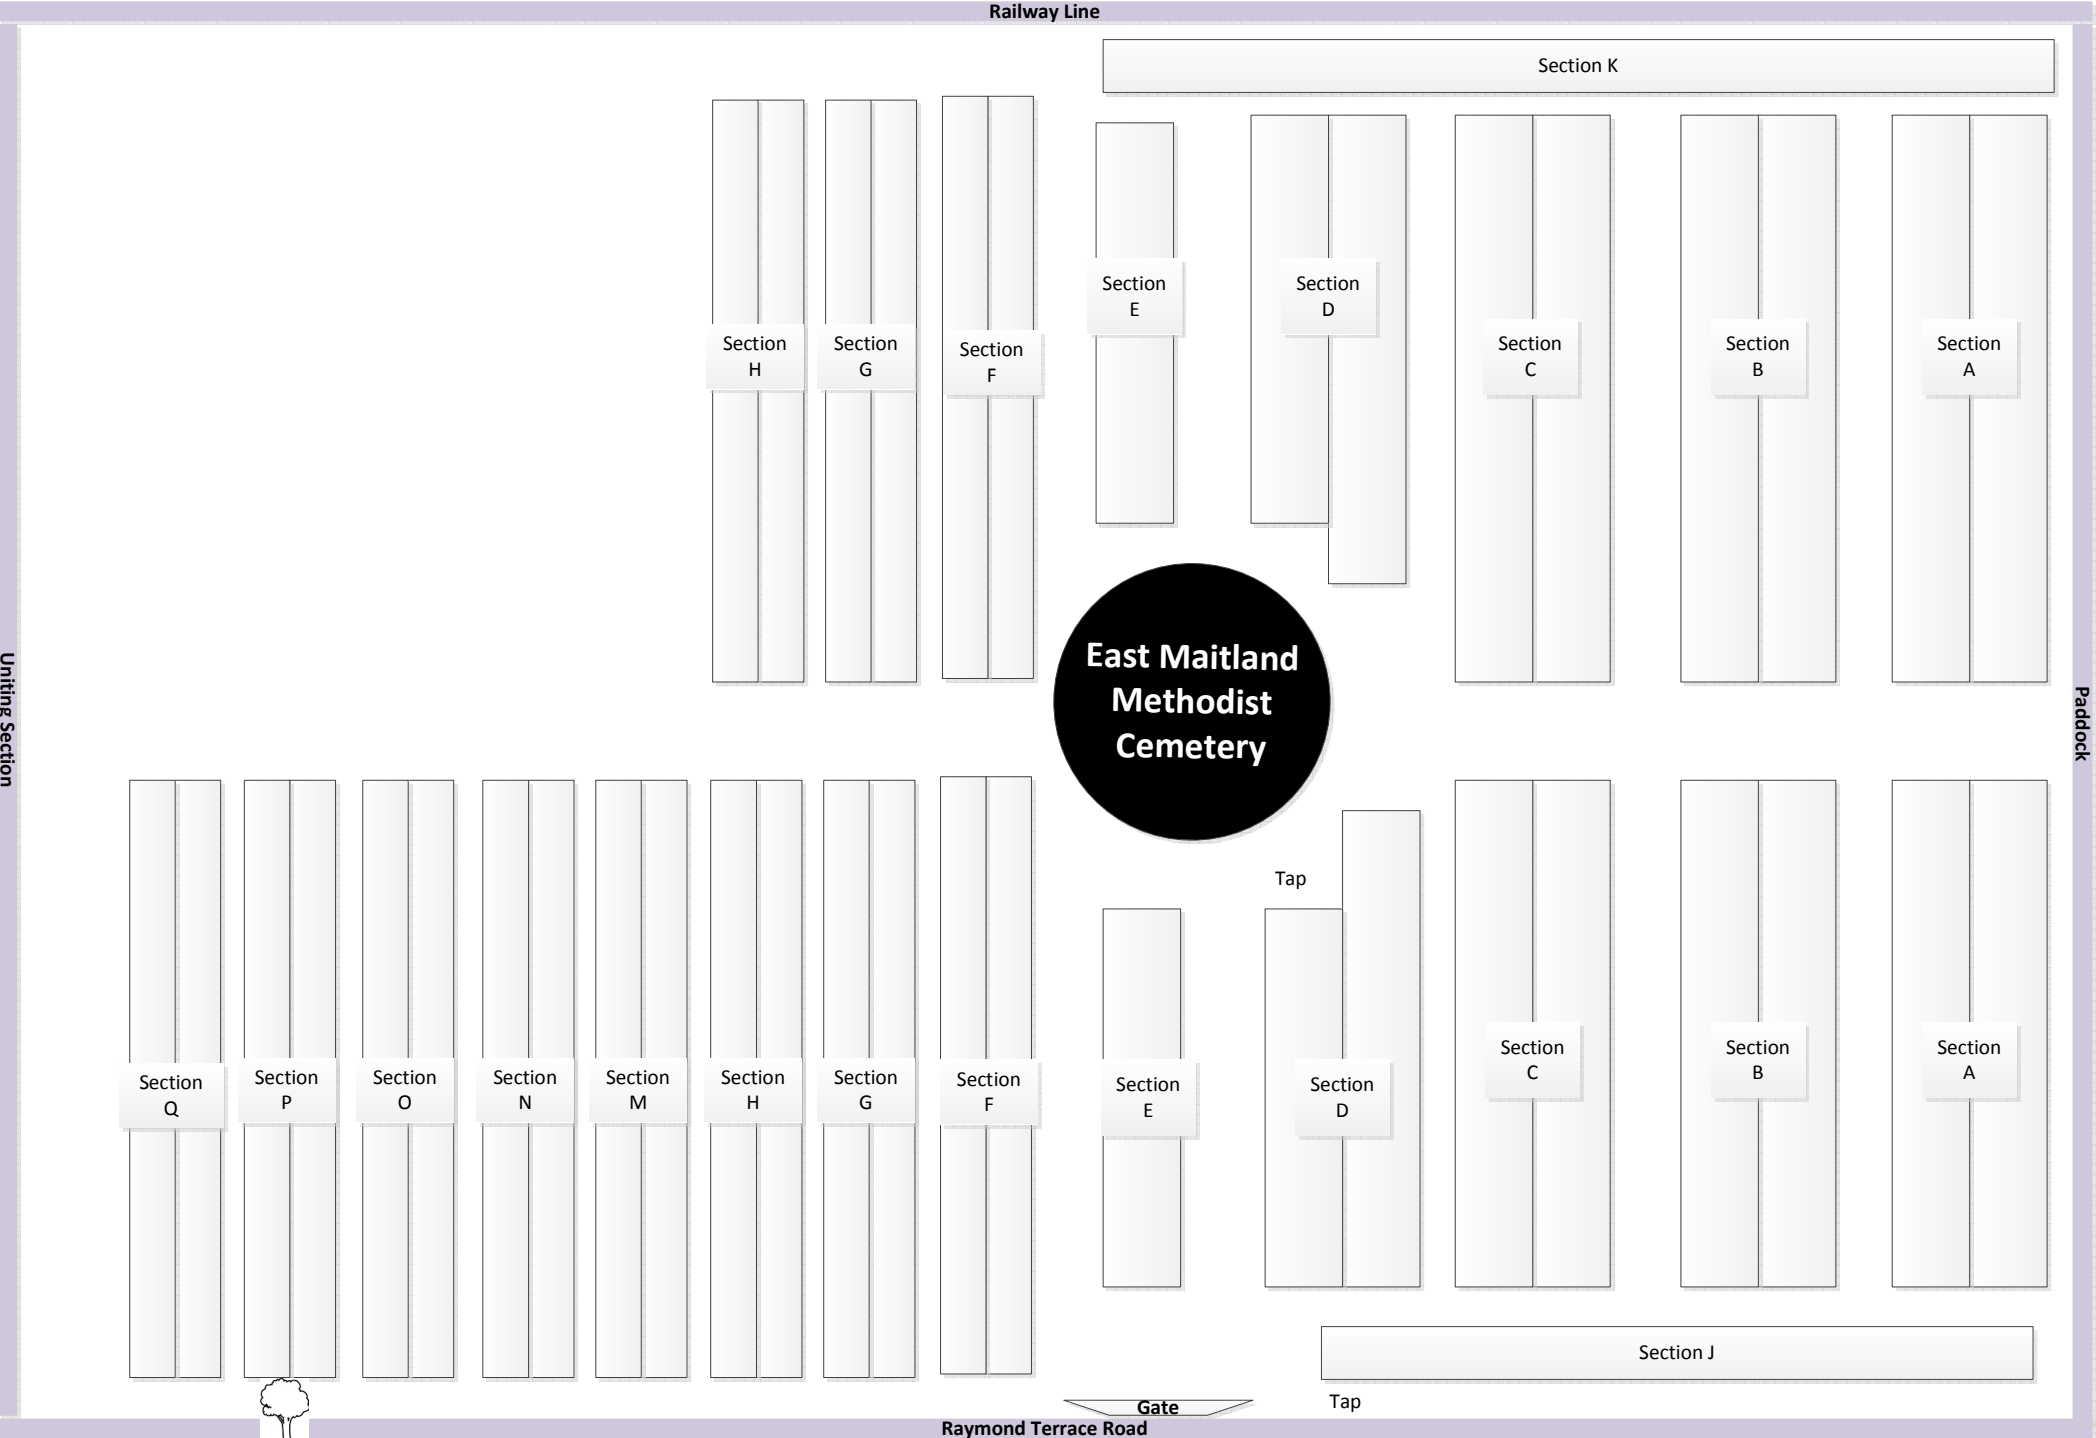


Railway Line

Metford Road

Uniting Section

East
Maitland
Presbyterian
Cemetery

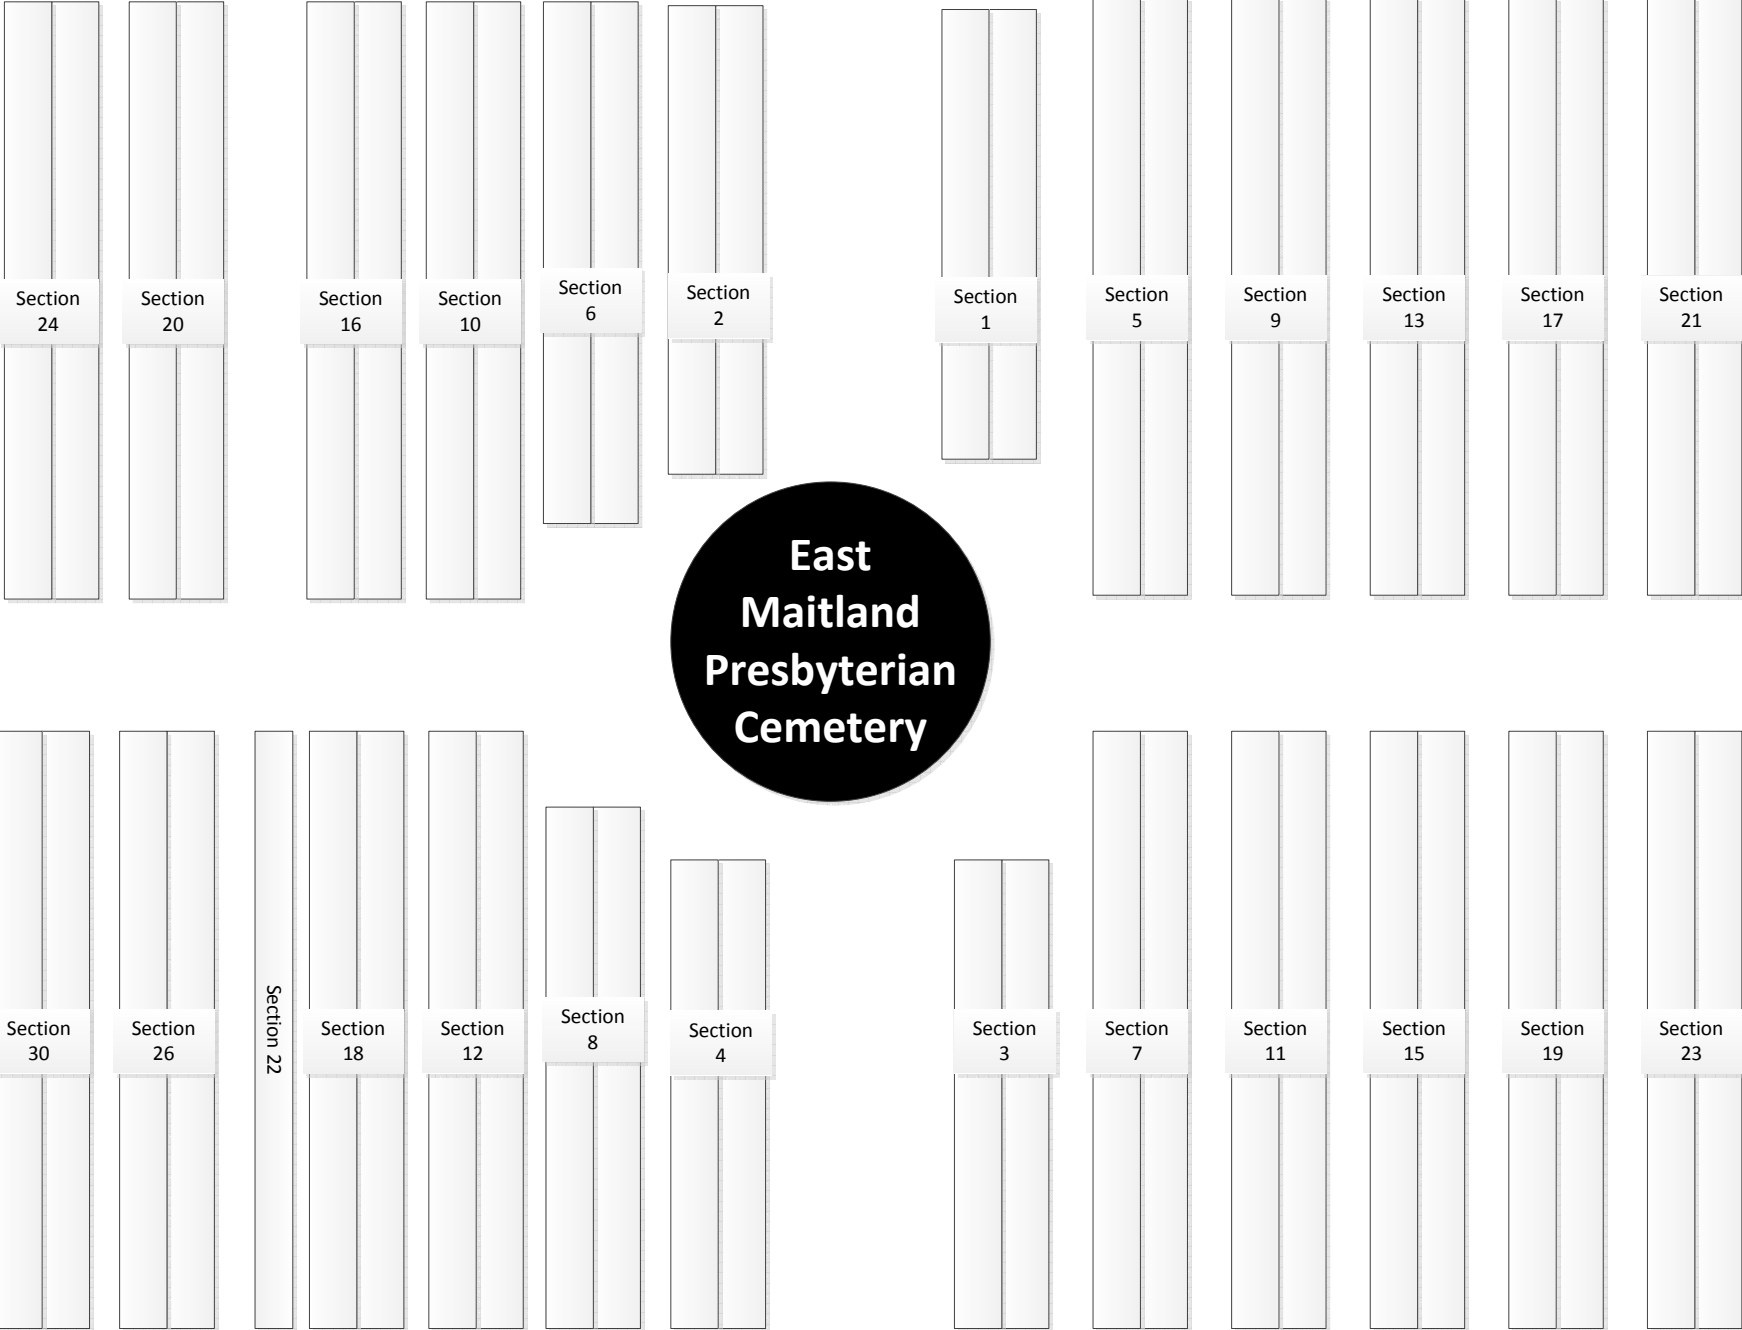

Gate

Unmarked Baby graves


Gate

Raymond Terrace Road


East Maitland General Cemetery

Trees next to Roman Catholic Cemetery


Seventh Day Adventist

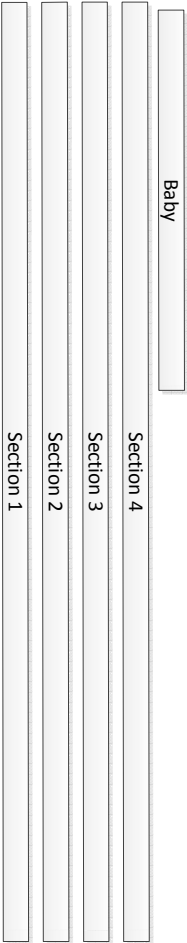


Baptist

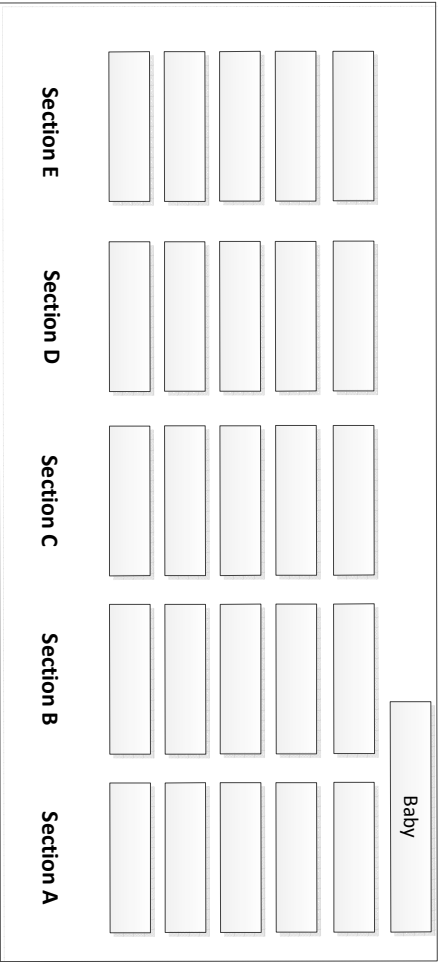

Railway Line

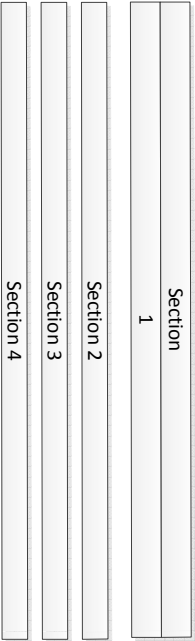


Congregational

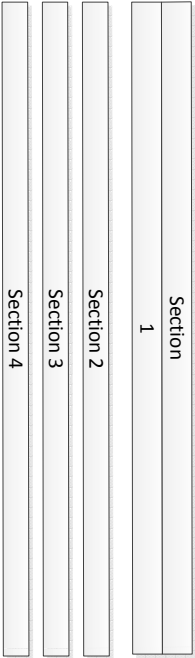

Raymond Terrace Road

Islamic

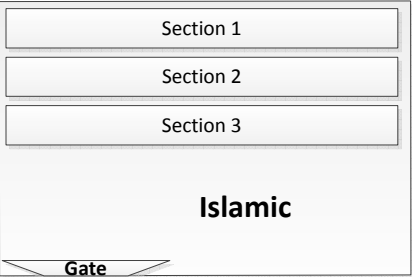

Non Denominational



Baby

Lutheran

Latter Day Saints

Trees

P:\Task Folders 1011\Cemeteries\East Maitland Uniting\UNITING.dwg

Presbyterian

Cemetery

Great Northern Railway

9

1

5

Robert Barnett	
(was No. 28 Sec 7)	

12

10

8

6

Uniting

Cemetery

Section 3

Section 4

Section 1

Section 2

Note.
Access via Presbyterian Cemetery

Methodist

Cemetery

**Uniting Cemetery
Raymond Terrace Road
East Maitland
Section Layout**

PLAN No.
C

F003 091203

Sheet 1 of 1

RATIO: 1:1	
Horizontal Ratio: 1 : 250	
SURVEYOR S. Fuller	DATE
DESIGNER MRO 27-7-2010	

MAITLAND CITY COUNCIL
ASSETS & INFRASTRUCTURE PLANNING

285-287 HIGH STREET . PHONE: (02) 49349700
P.O. BOX 220 FAX (02) 49333209
MAITLAND 2220 DX 21613 MAITLAND